
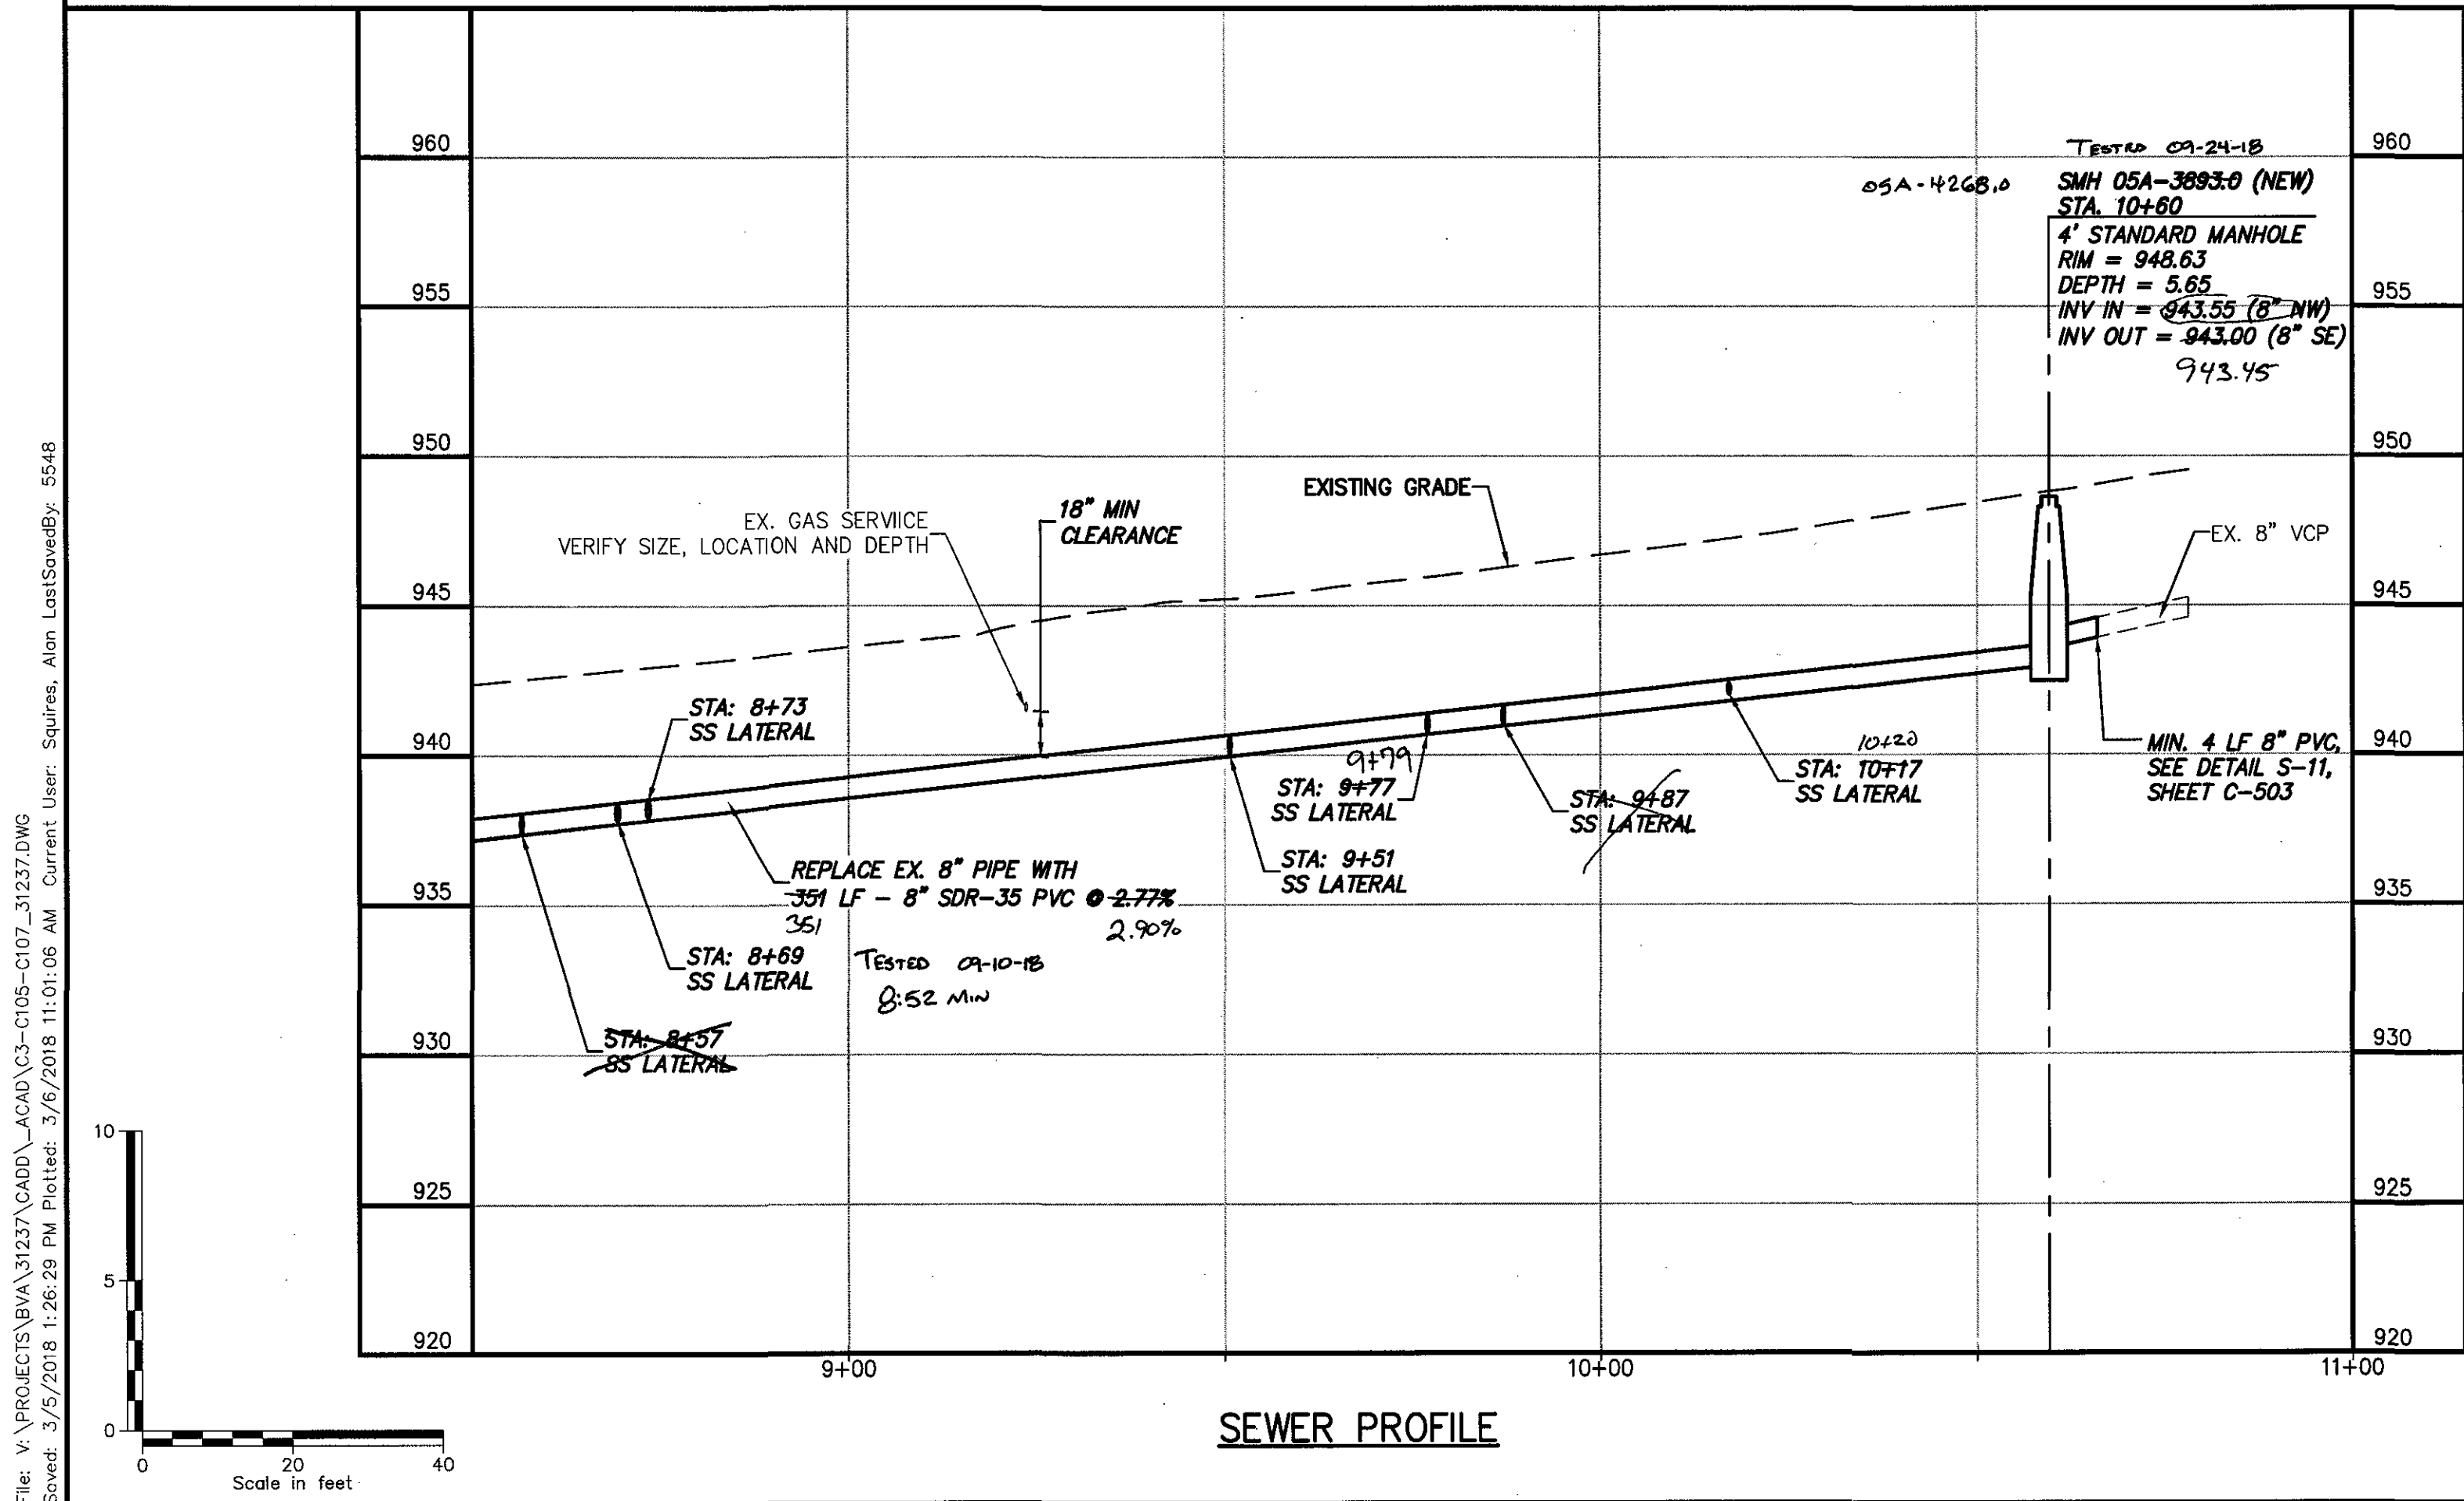


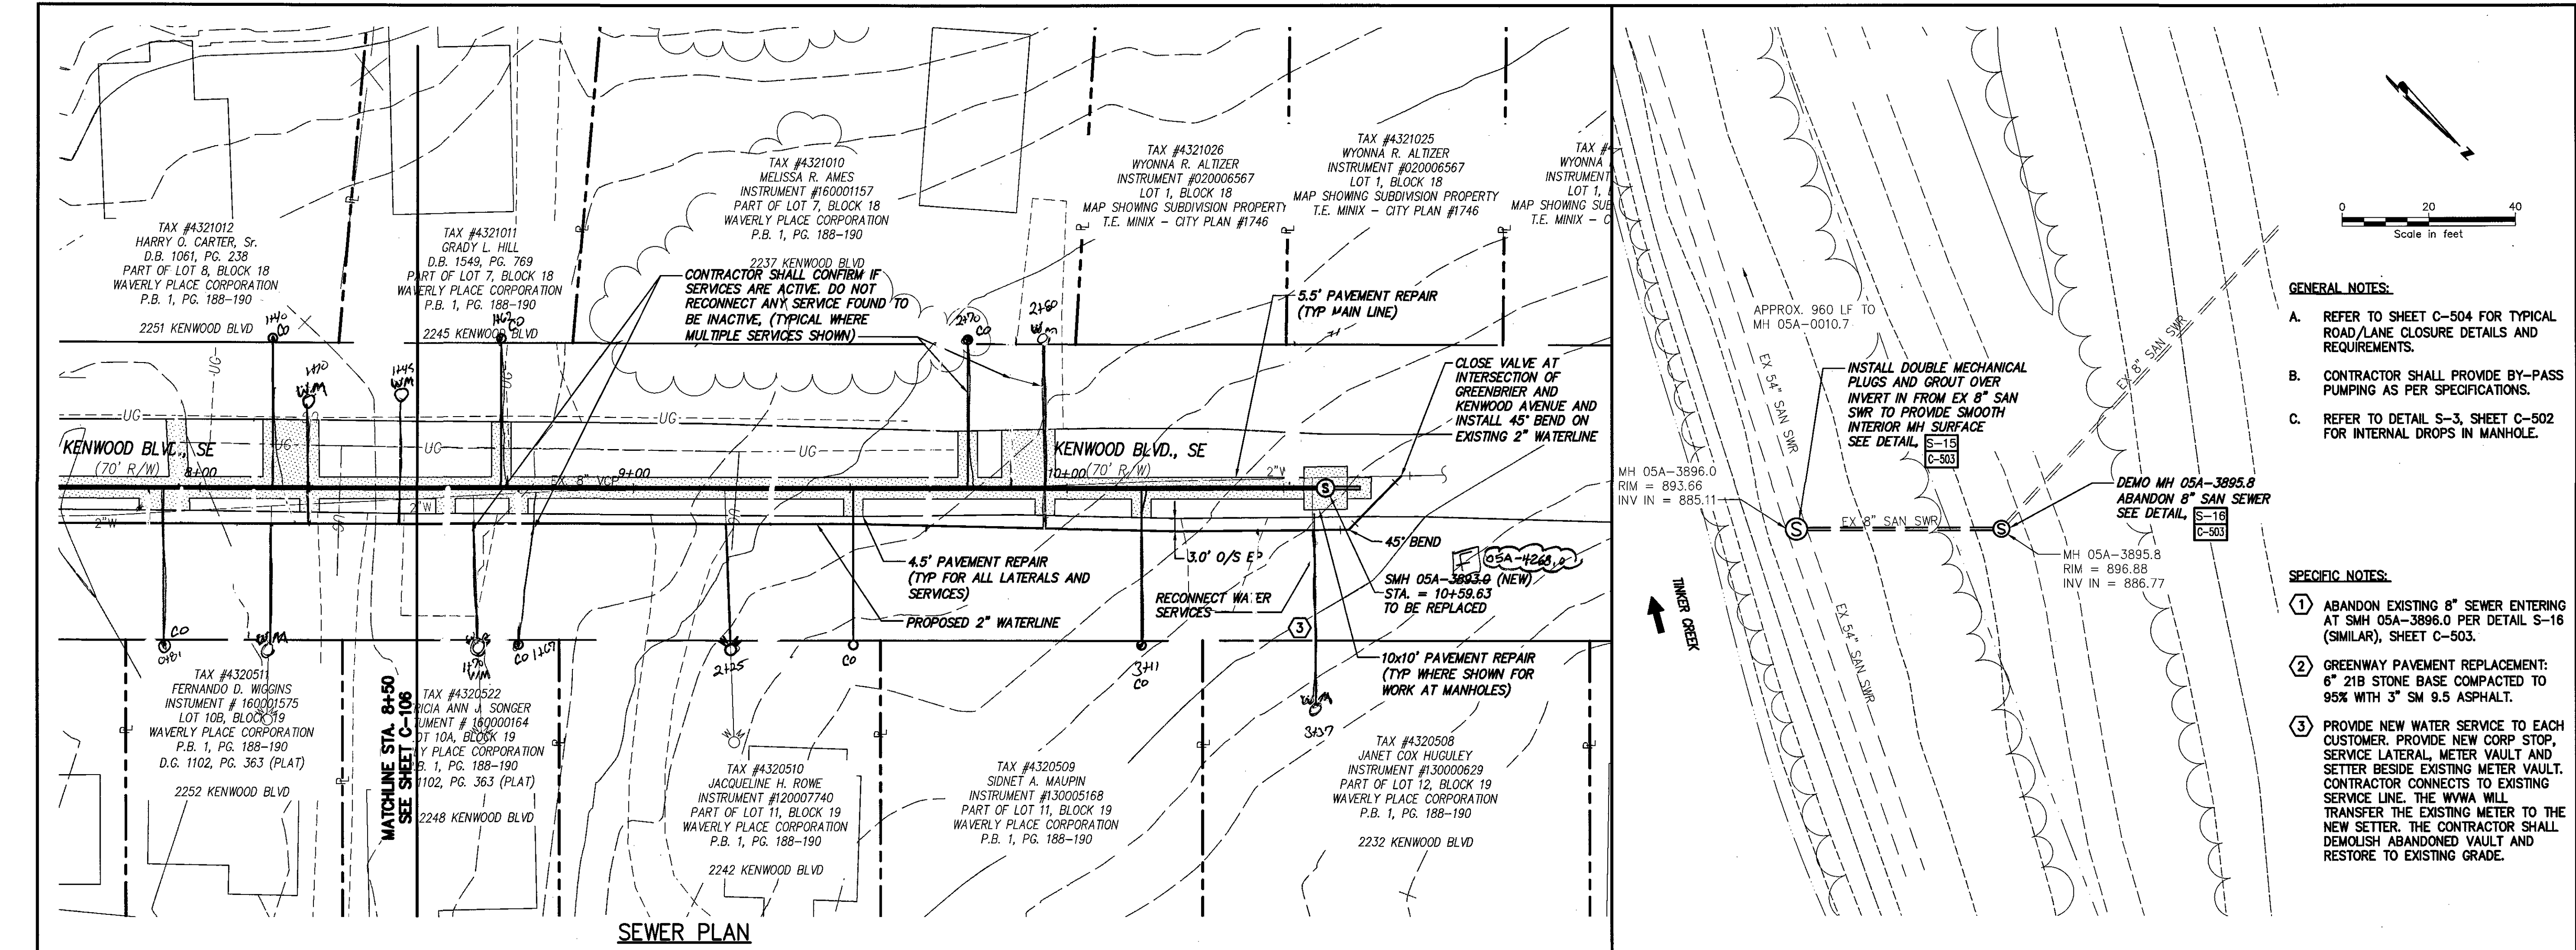

Drawing Copyright © 2018

CHA

1801 Innovation Drive, Suite 2100
Blacksburg, VA 24060
540.552.0548 • www.chacompanies.com

**WESTERN VIRGINIA
WATER AUTHORITY**

DOUGLAS B. HUDGINS
Lic. No. 034694
11/15/17
PROFESSIONAL ENGINEER

IT IS A VIOLATION OF LAW FOR ANY PERSON, UNLESS THEY ARE ACTING UNDER THE DIRECTION OF A LICENSED PROFESSIONAL ENGINEER, ARCHITECT, LANDSCAPE ARCHITECT OR LAND SURVEYOR TO ALTER AN ITEM IN ANY WAY IF AN ITEM BEARING THE STAMP OF A LICENSED PROFESSIONAL IS ALTERED. THE ALTERING ENGINEER, ARCHITECT, LANDSCAPE ARCHITECT OR LAND SURVEYOR SHALL STAMP THE DOCUMENT AND INDICATE THE NOTATION "ALTERED BY FOLLOWED BY THEIR SIGNATURE, THE DATE OF SUCH ALTERATION, AND A SPECIFIC DESCRIPTION OF THE ALTERATION."

WESTERN VIRGINIA
WATER AUTHORITY
CONTRACT 3 - FY17
SANITARY SEWER
REPLACEMENT

No.	Submittal / Revision	App'd. By	Date
1	50% SUBMITTAL	DBH	11/26/16
2	100% CLIENT SUBMITTAL	DBH	10/23/17
3	BID ISSUE	DBH	11/15/17
6	CONSTRUCTION ISSUE	DBH	03/02/18

**KENWOOD BLVD
PLAN & PROFILE**

Designed By:	Drawn By:	Checked By:
JRM	GLM	DBH

Issue Date:	Project No:	Scale:
10-23-17	31237	AS SHOWN

Drawing No.: **C-107**