
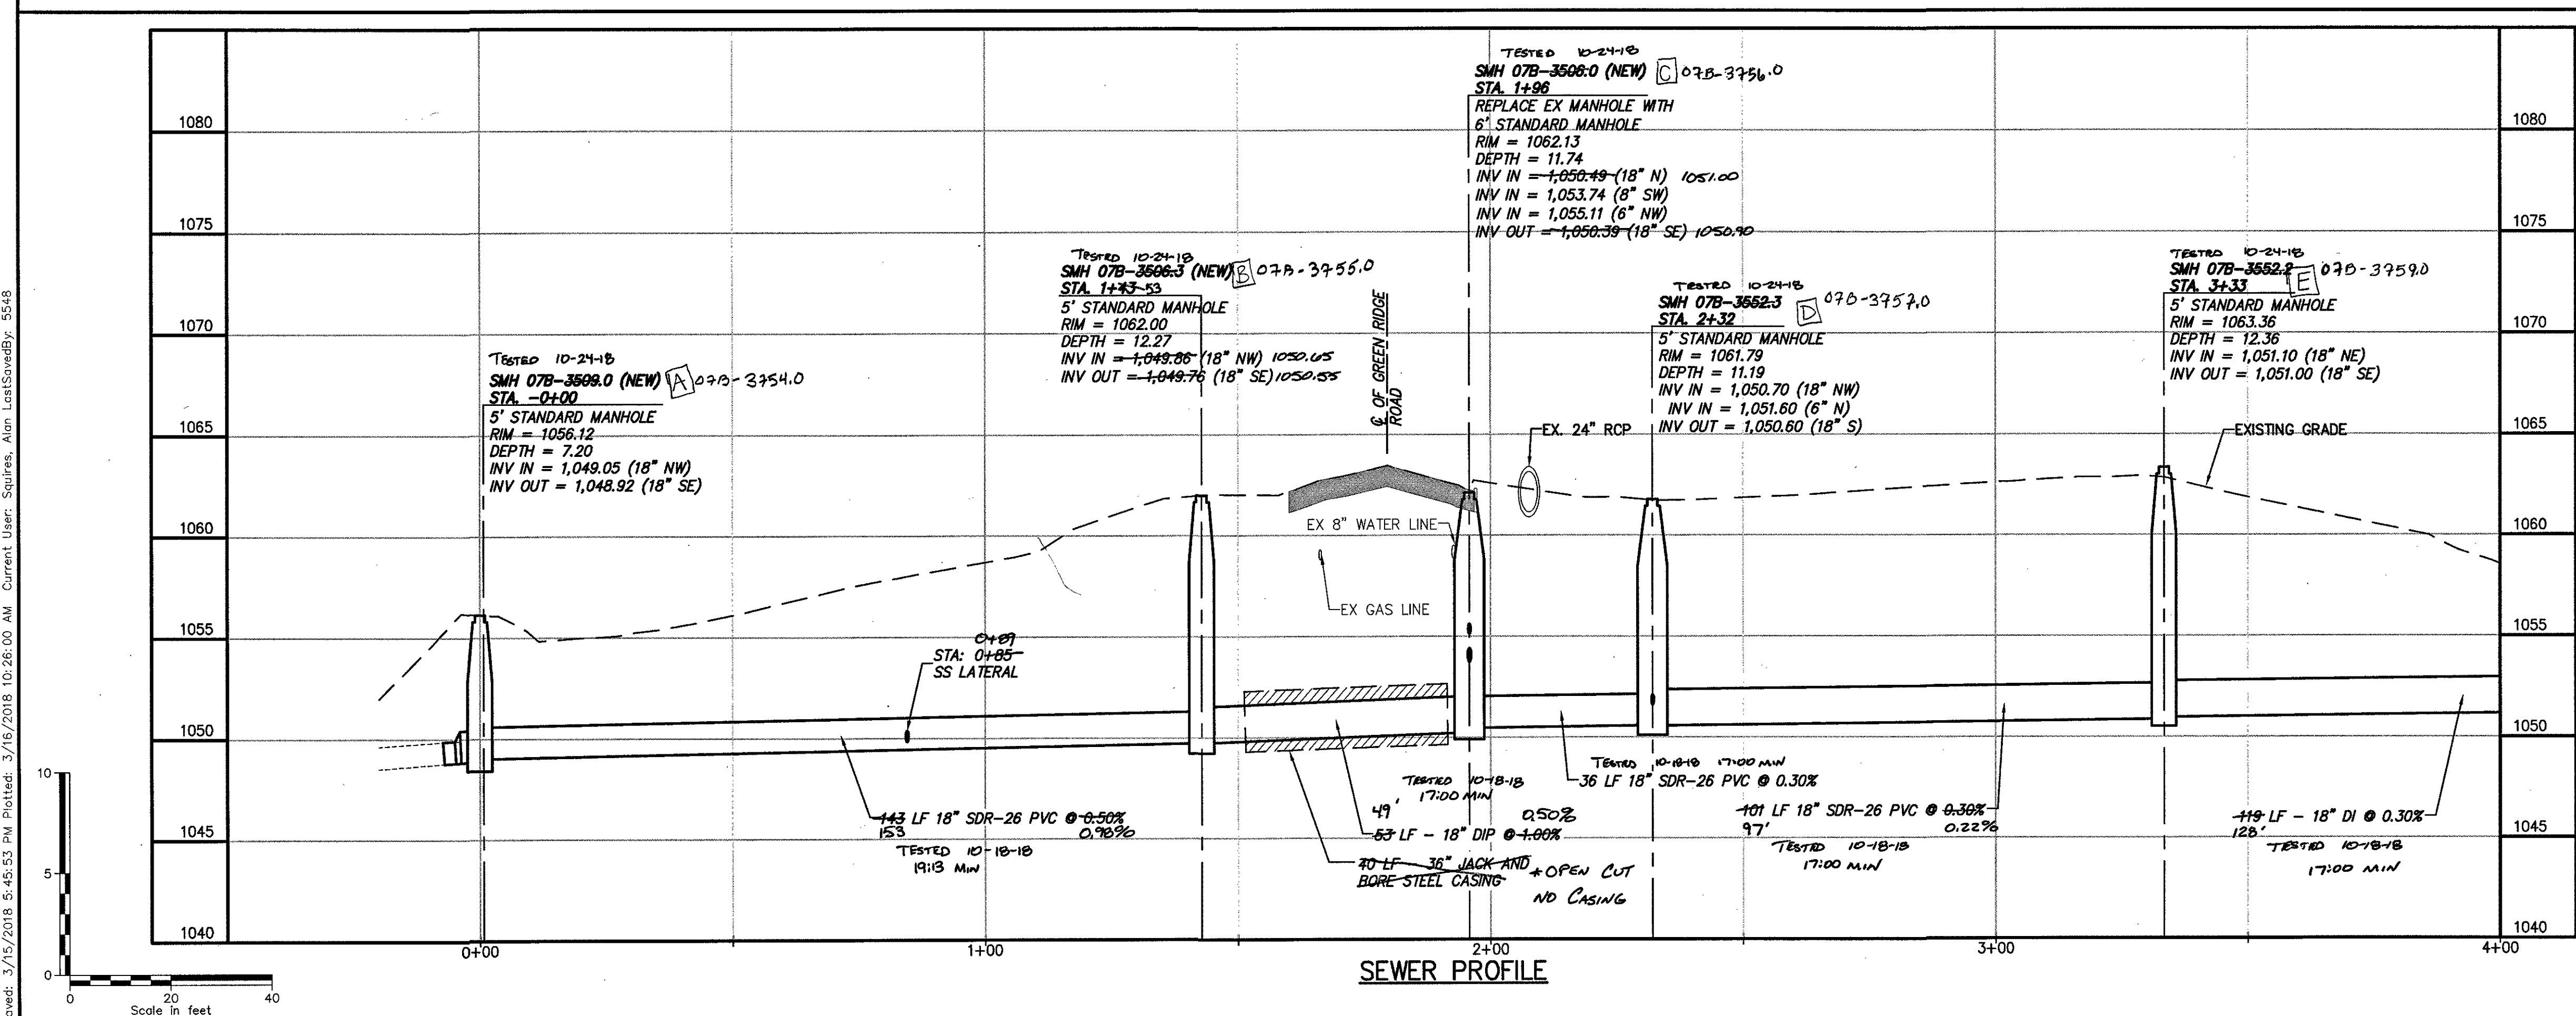


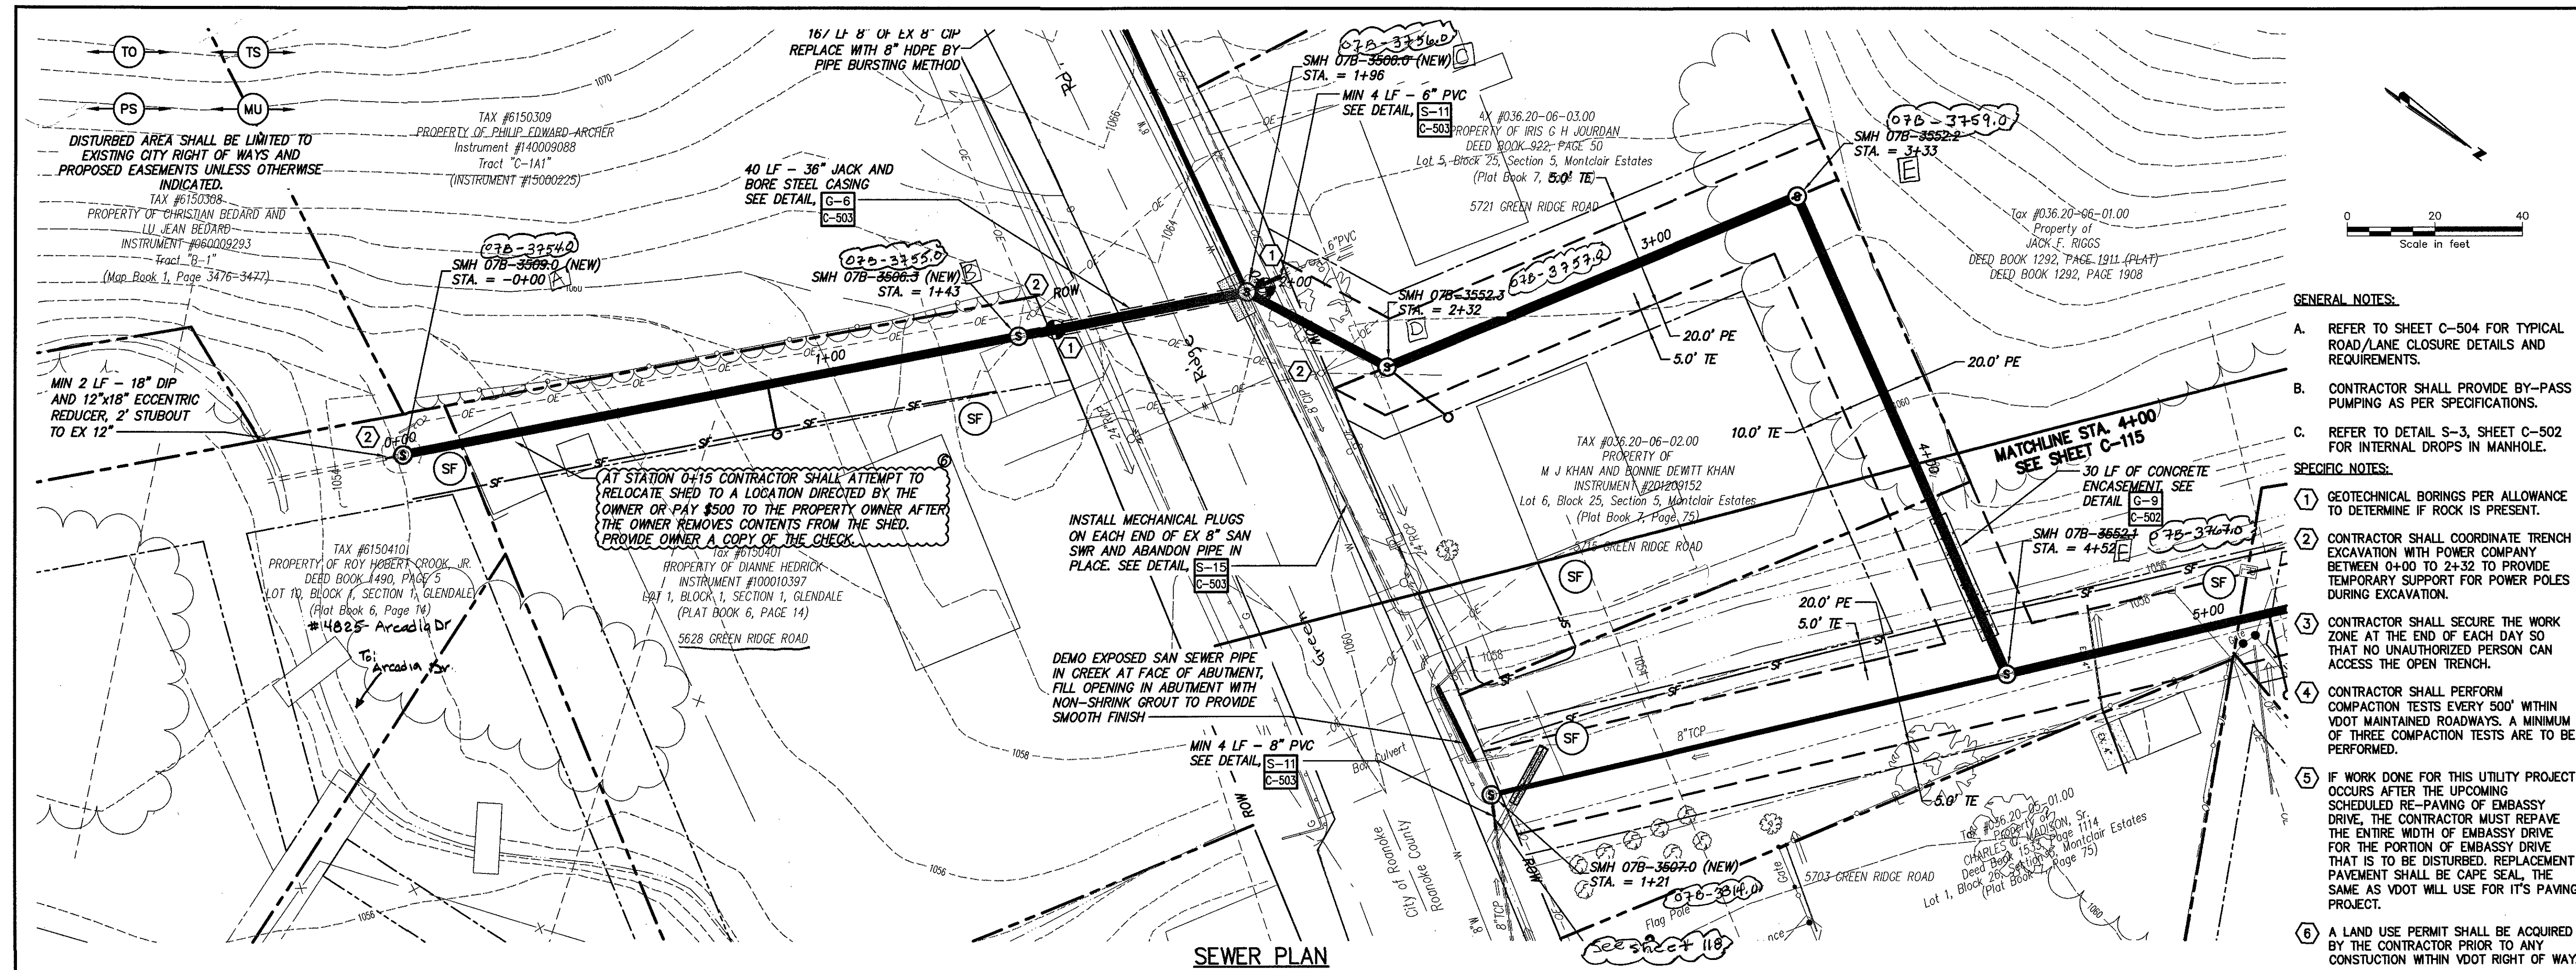

File: V:\PROJECTS\BVA\31237\CADD\ACAD\C3-C114-C117_31237.DWG
 Saved: 3/15/2018 5:45:53 PM Plotted: 3/16/2018 10:26:00 AM Current User: Squires, Alan LastSavedBy: 5548


Drawing Copyright © 2018

CHA

1901 Innovation Drive, Suite 2100
Blacksburg, VA 24060
540.552.5548 • www.chacompanies.com



WESTERN VIRGINIA
WATER AUTHORITY

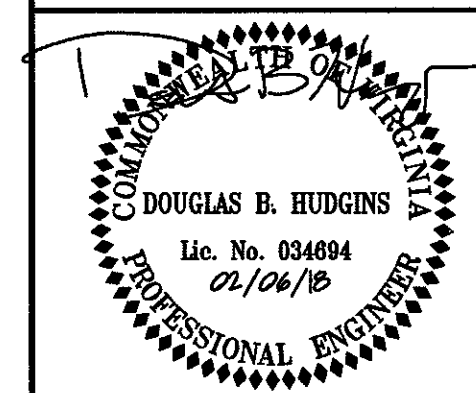

IT IS A VIOLATION OF LAW FOR ANY PERSON, UNLESS THEY ARE ACTING UNDER THE DIRECTION OF A LICENSED PROFESSIONAL ENGINEER, ARCHITECT, LANDSCAPE ARCHITECT OR LAND SURVEYOR TO ALTER AN ITEM IN ANY WAY. IF AN ITEM BEARING A STAMP OF A LICENSED PROFESSIONAL IS ALTERED, THE ALTERED ENGINEER, ARCHITECT, LANDSCAPE ARCHITECT OR LAND SURVEYOR SHALL STAMP THE DOCUMENT AND INCLUDE THE NOTATION "ALTERED BY" FOLLOWED BY THEIR SIGNATURE, DATE OF SUCH ALTERATION, AND A SPECIFIC DESCRIPTION OF THE ALTERATION.

GENERAL NOTES:

- A. REFER TO SHEET C-504 FOR TYPICAL ROAD/LANE CLOSURE DETAILS AND REQUIREMENTS.
- B. CONTRACTOR SHALL PROVIDE BY-PASS PUMPING AS PER SPECIFICATIONS.
- C. REFER TO DETAIL S-3, SHEET C-502 FOR INTERNAL DROPS IN MANHOLE.

SPECIFIC NOTES:

- (1) GEOTECHNICAL BORINGS PER ALLOWANCE TO DETERMINE IF ROCK IS PRESENT.
- (2) CONTRACTOR SHALL COORDINATE TRENCH EXCAVATION WITH POWER COMPANY BETWEEN 0+00 TO 2+32 TO PROVIDE TEMPORARY SUPPORT FOR POWER POLES DURING EXCAVATION.
- (3) CONTRACTOR SHALL SECURE THE WORK ZONE AT THE END OF EACH DAY SO THAT NO UNAUTHORIZED PERSON CAN ACCESS THE OPEN TRENCH.
- (4) CONTRACTOR SHALL PERFORM COMPACTION TESTS EVERY 500' WITHIN VDOT MAINTAINED ROADWAYS. A MINIMUM OF THREE COMPACTION TESTS ARE TO BE PERFORMED.
- (5) IF WORK DONE FOR THIS UTILITY PROJECT OCCURS AFTER THE UPCOMING SCHEDULED RE-PAVING OF EMBASSY DRIVE, THE CONTRACTOR MUST REPAVE THE ENTIRE WIDTH OF EMBASSY DRIVE FOR THE PORTION OF EMBASSY DRIVE THAT IS TO BE DISTURBED. REPLACEMENT PAVEMENT SHALL BE CAPE SEAL, THE SAME AS VDOT WILL USE FOR IT'S PAVING PROJECT.
- (6) A LAND USE PERMIT SHALL BE ACQUIRED BY THE CONTRACTOR PRIOR TO ANY CONSTRUCTION WITHIN VDOT RIGHT OF WAY.

WESTERN VIRGINIA
WATER AUTHORITY
CONTRACT 3 - FY17
SANITARY SEWER
REPLACEMENT

No.	Submittal / Revision	App'd.	By	Date
1	50% SUBMITTAL		DBH	2016 11/26/15
2	100% CLIENT SUBMITTAL		DBH	2015 10/23/15
3	BID ISSUE		DBH	2015 11/15/15
4	ADDENDUM #1		DBH	2015 12/08/15
6	CONSTRUCTION ISSUE		DBH	2018 03/02/18

EMBASSY DR - PLAN & PROFILE

Designed By: JRM	Drawn By: GLM	Checked By: DBH
Issue Date: 10-23-17	Project No: 31237	Scale: AS SHOWN

Drawing No.:
C-114