
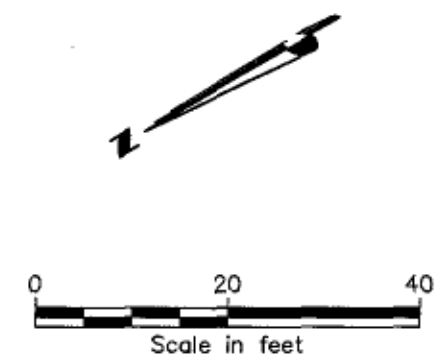
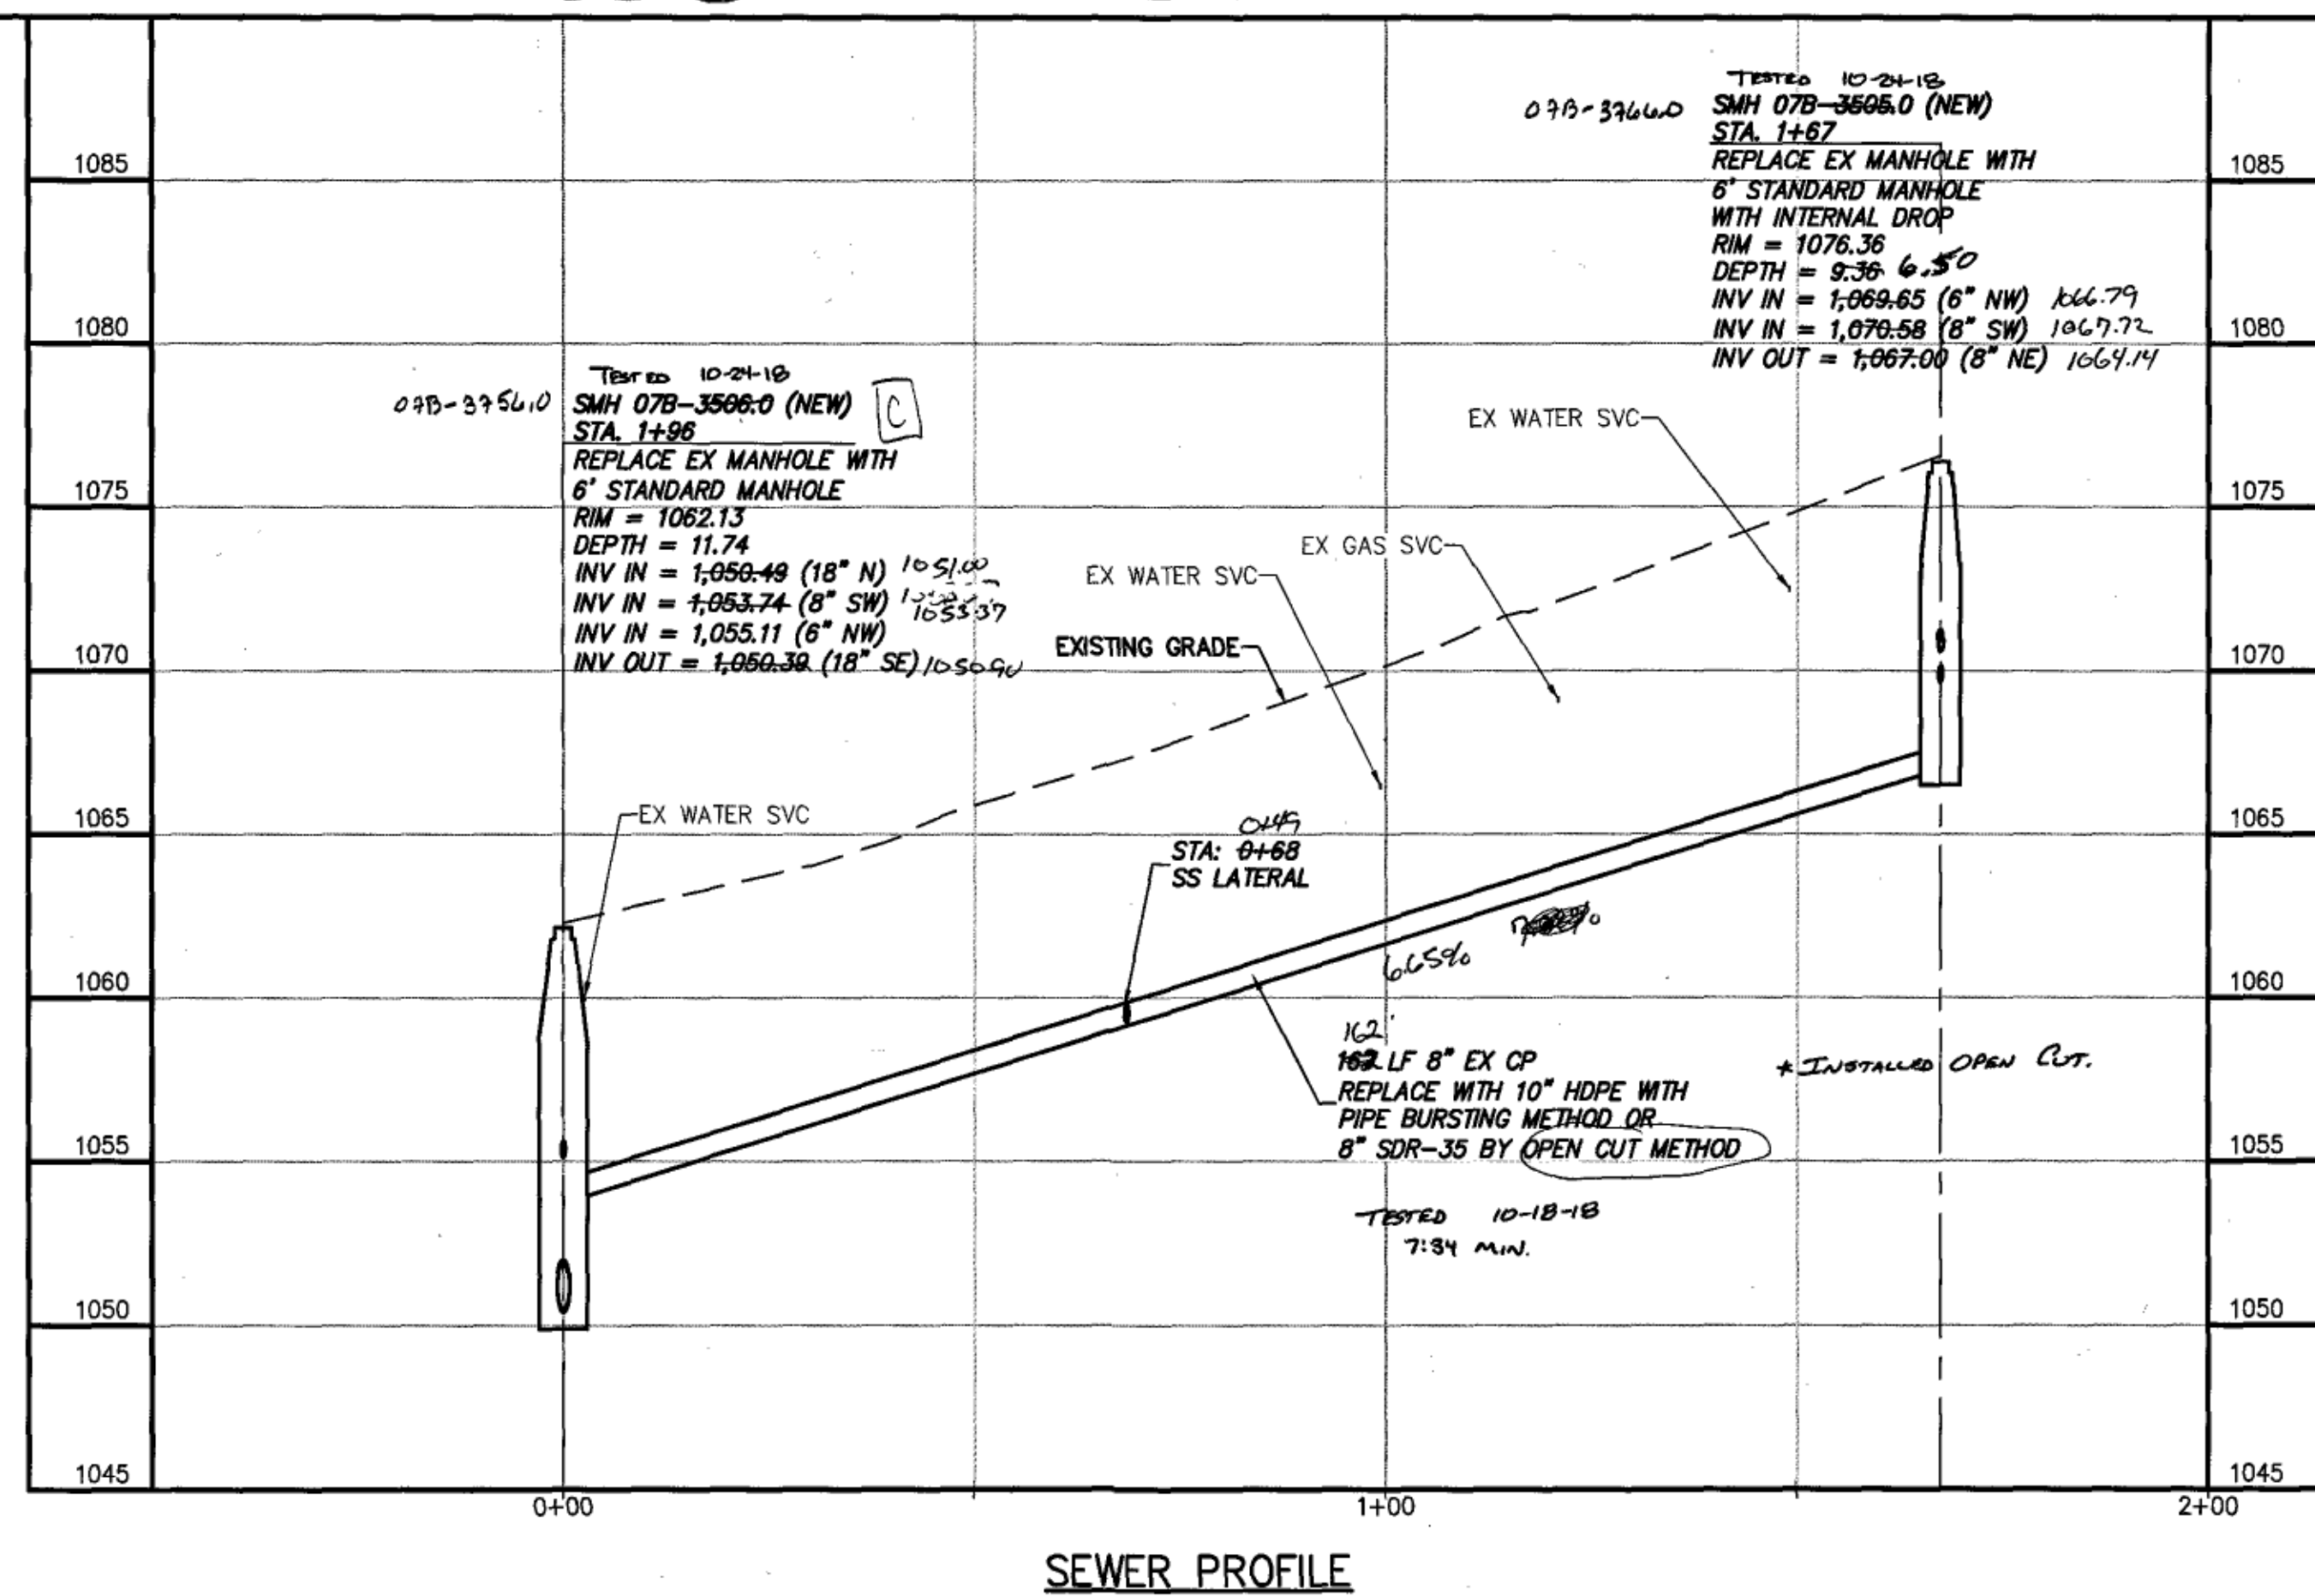


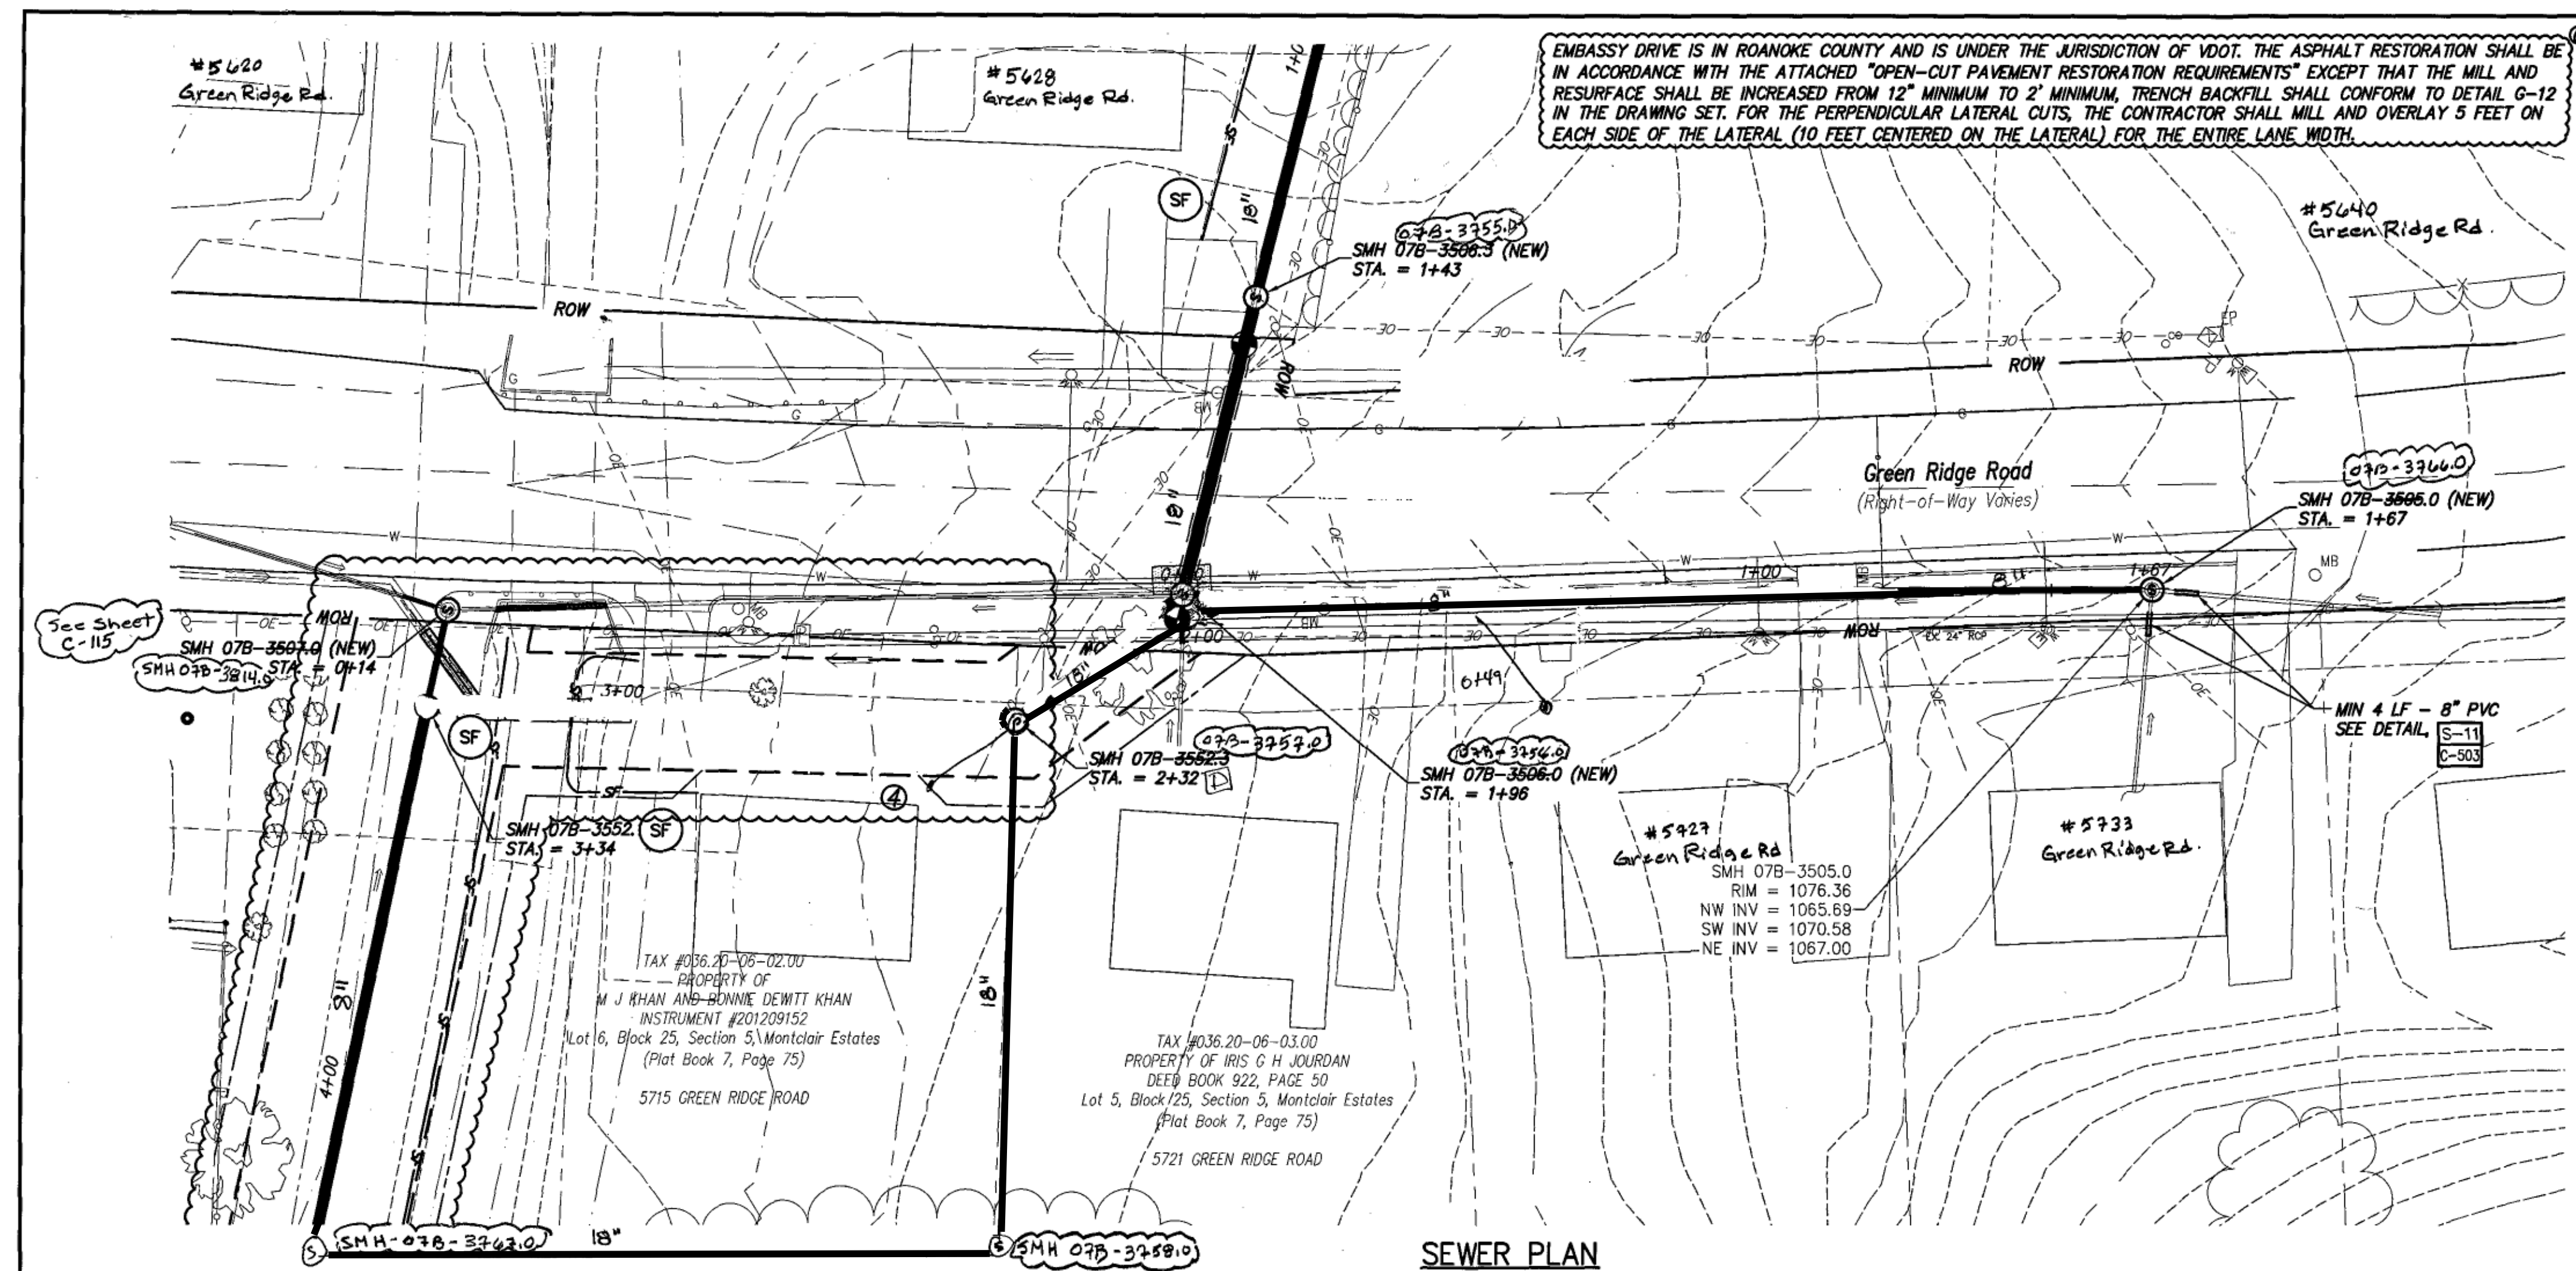

- GENERAL NOTES:**
- A. REFER TO SHEET C-504 FOR TYPICAL ROAD/LANE CLOSURE DETAILS AND REQUIREMENTS.
 - B. CONTRACTOR SHALL PROVIDE BY-PASS PUMPING AS PER SPECIFICATIONS.
 - C. REFER TO DETAIL S-3, SHEET C-502 FOR INTERNAL DROPS IN MANHOLE.

No.	Submittal / Revision	App'd.	By	Date
1	50% SUBMITTAL		DBH	11/26/16
2	100% CLIENT SUBMITTAL		DBH	10/23/17
3	BID ISSUE		DBH	11/15/17
4	ADDENDUM #1		DBH	12/08/17
6	CONSTRUCTION ISSUE		DBH	03/02/18

GREEN RIDGE ROAD PLAN & PROFILE

Designed By: JRM	Drawn By: GLM	Checked By: DBH
Issue Date: 10-23-17	Project No: 31237	Scale: AS SHOWN