


Additional CCTV Work for Potential Rehabilitation - Contract 1A SS

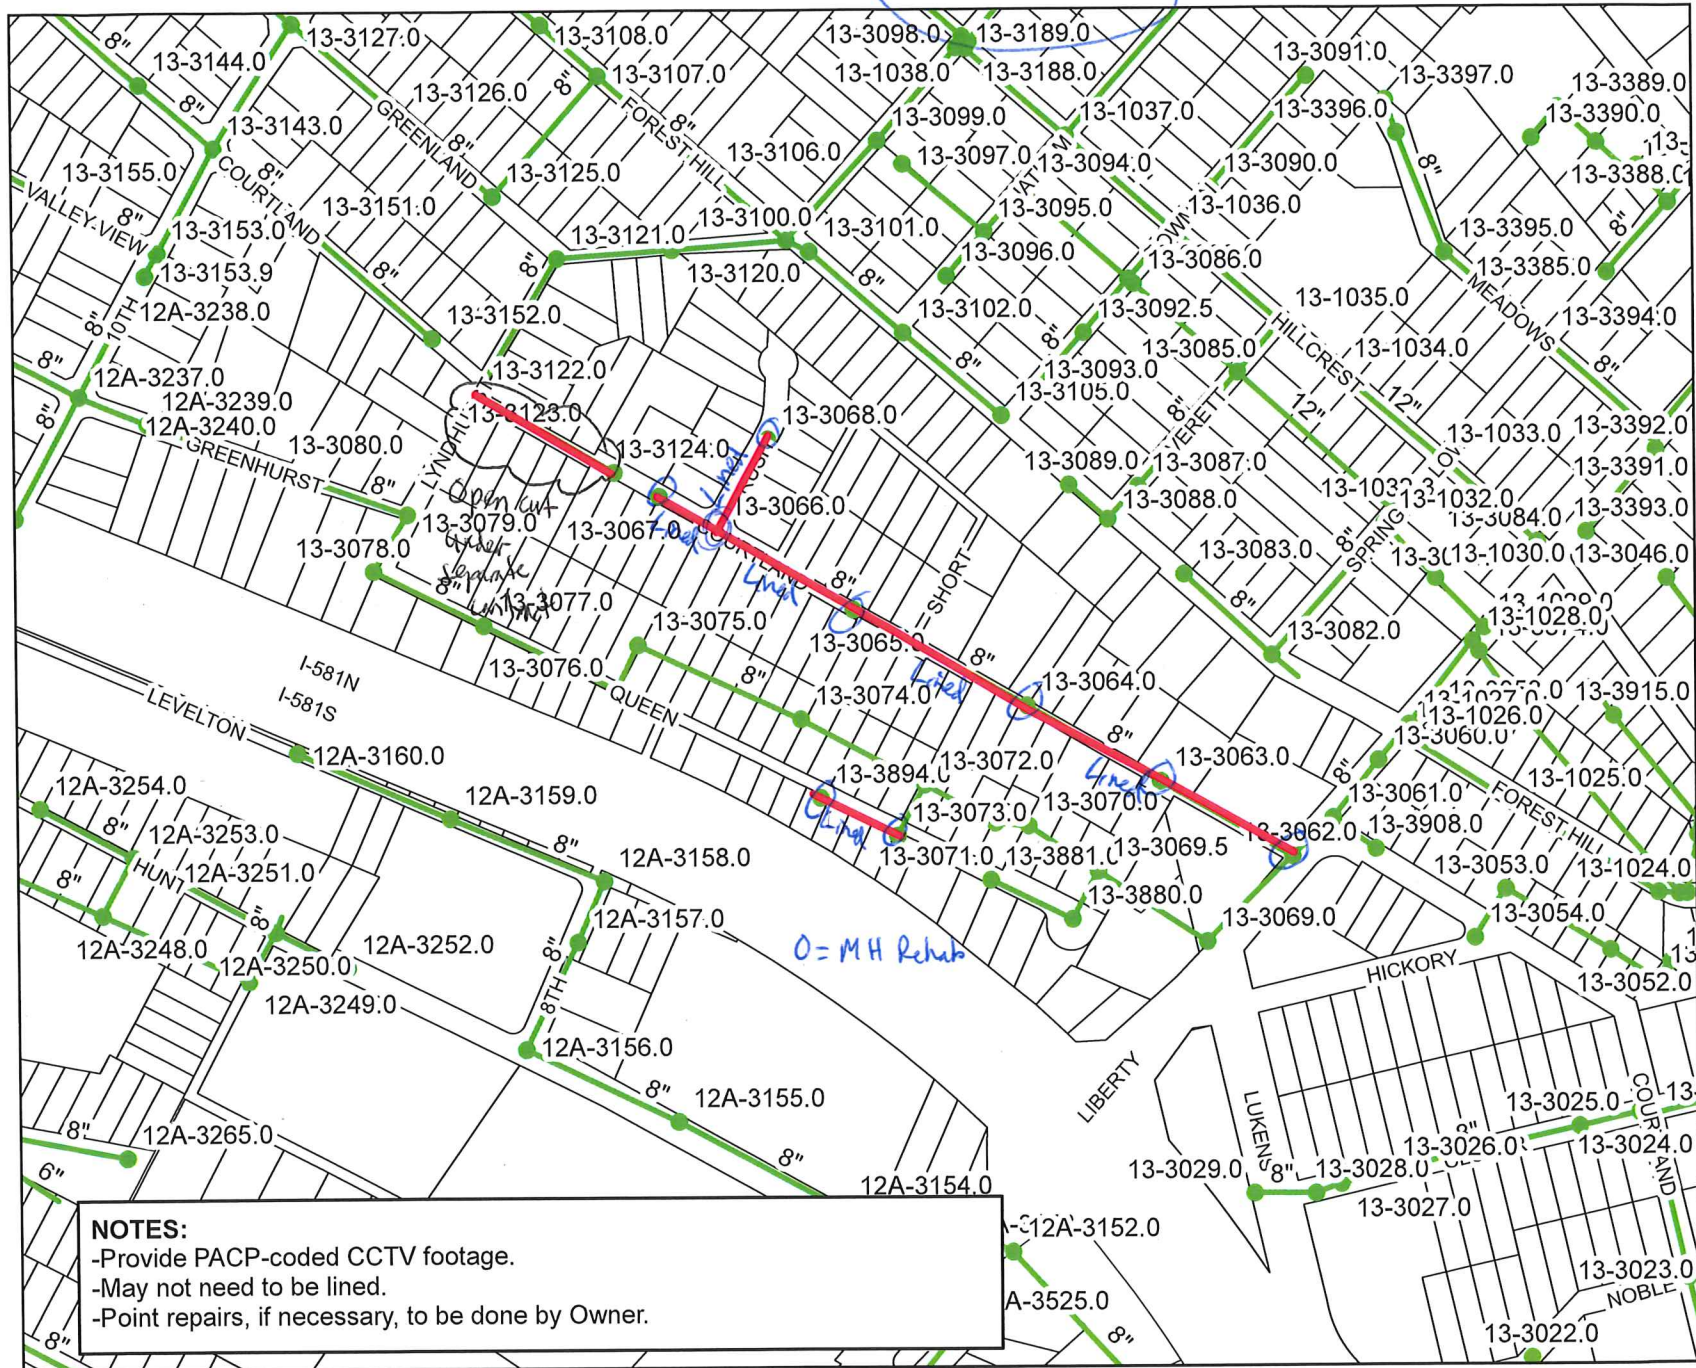

NOTES:
 -Provide PACP-coded CCTV footage.
 -May not need to be lined.
 -Point repairs, if necessary, to be done by Owner.



WESTERN VIRGINIA
 WATER AUTHORITY

