
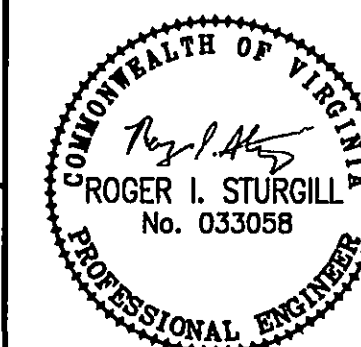


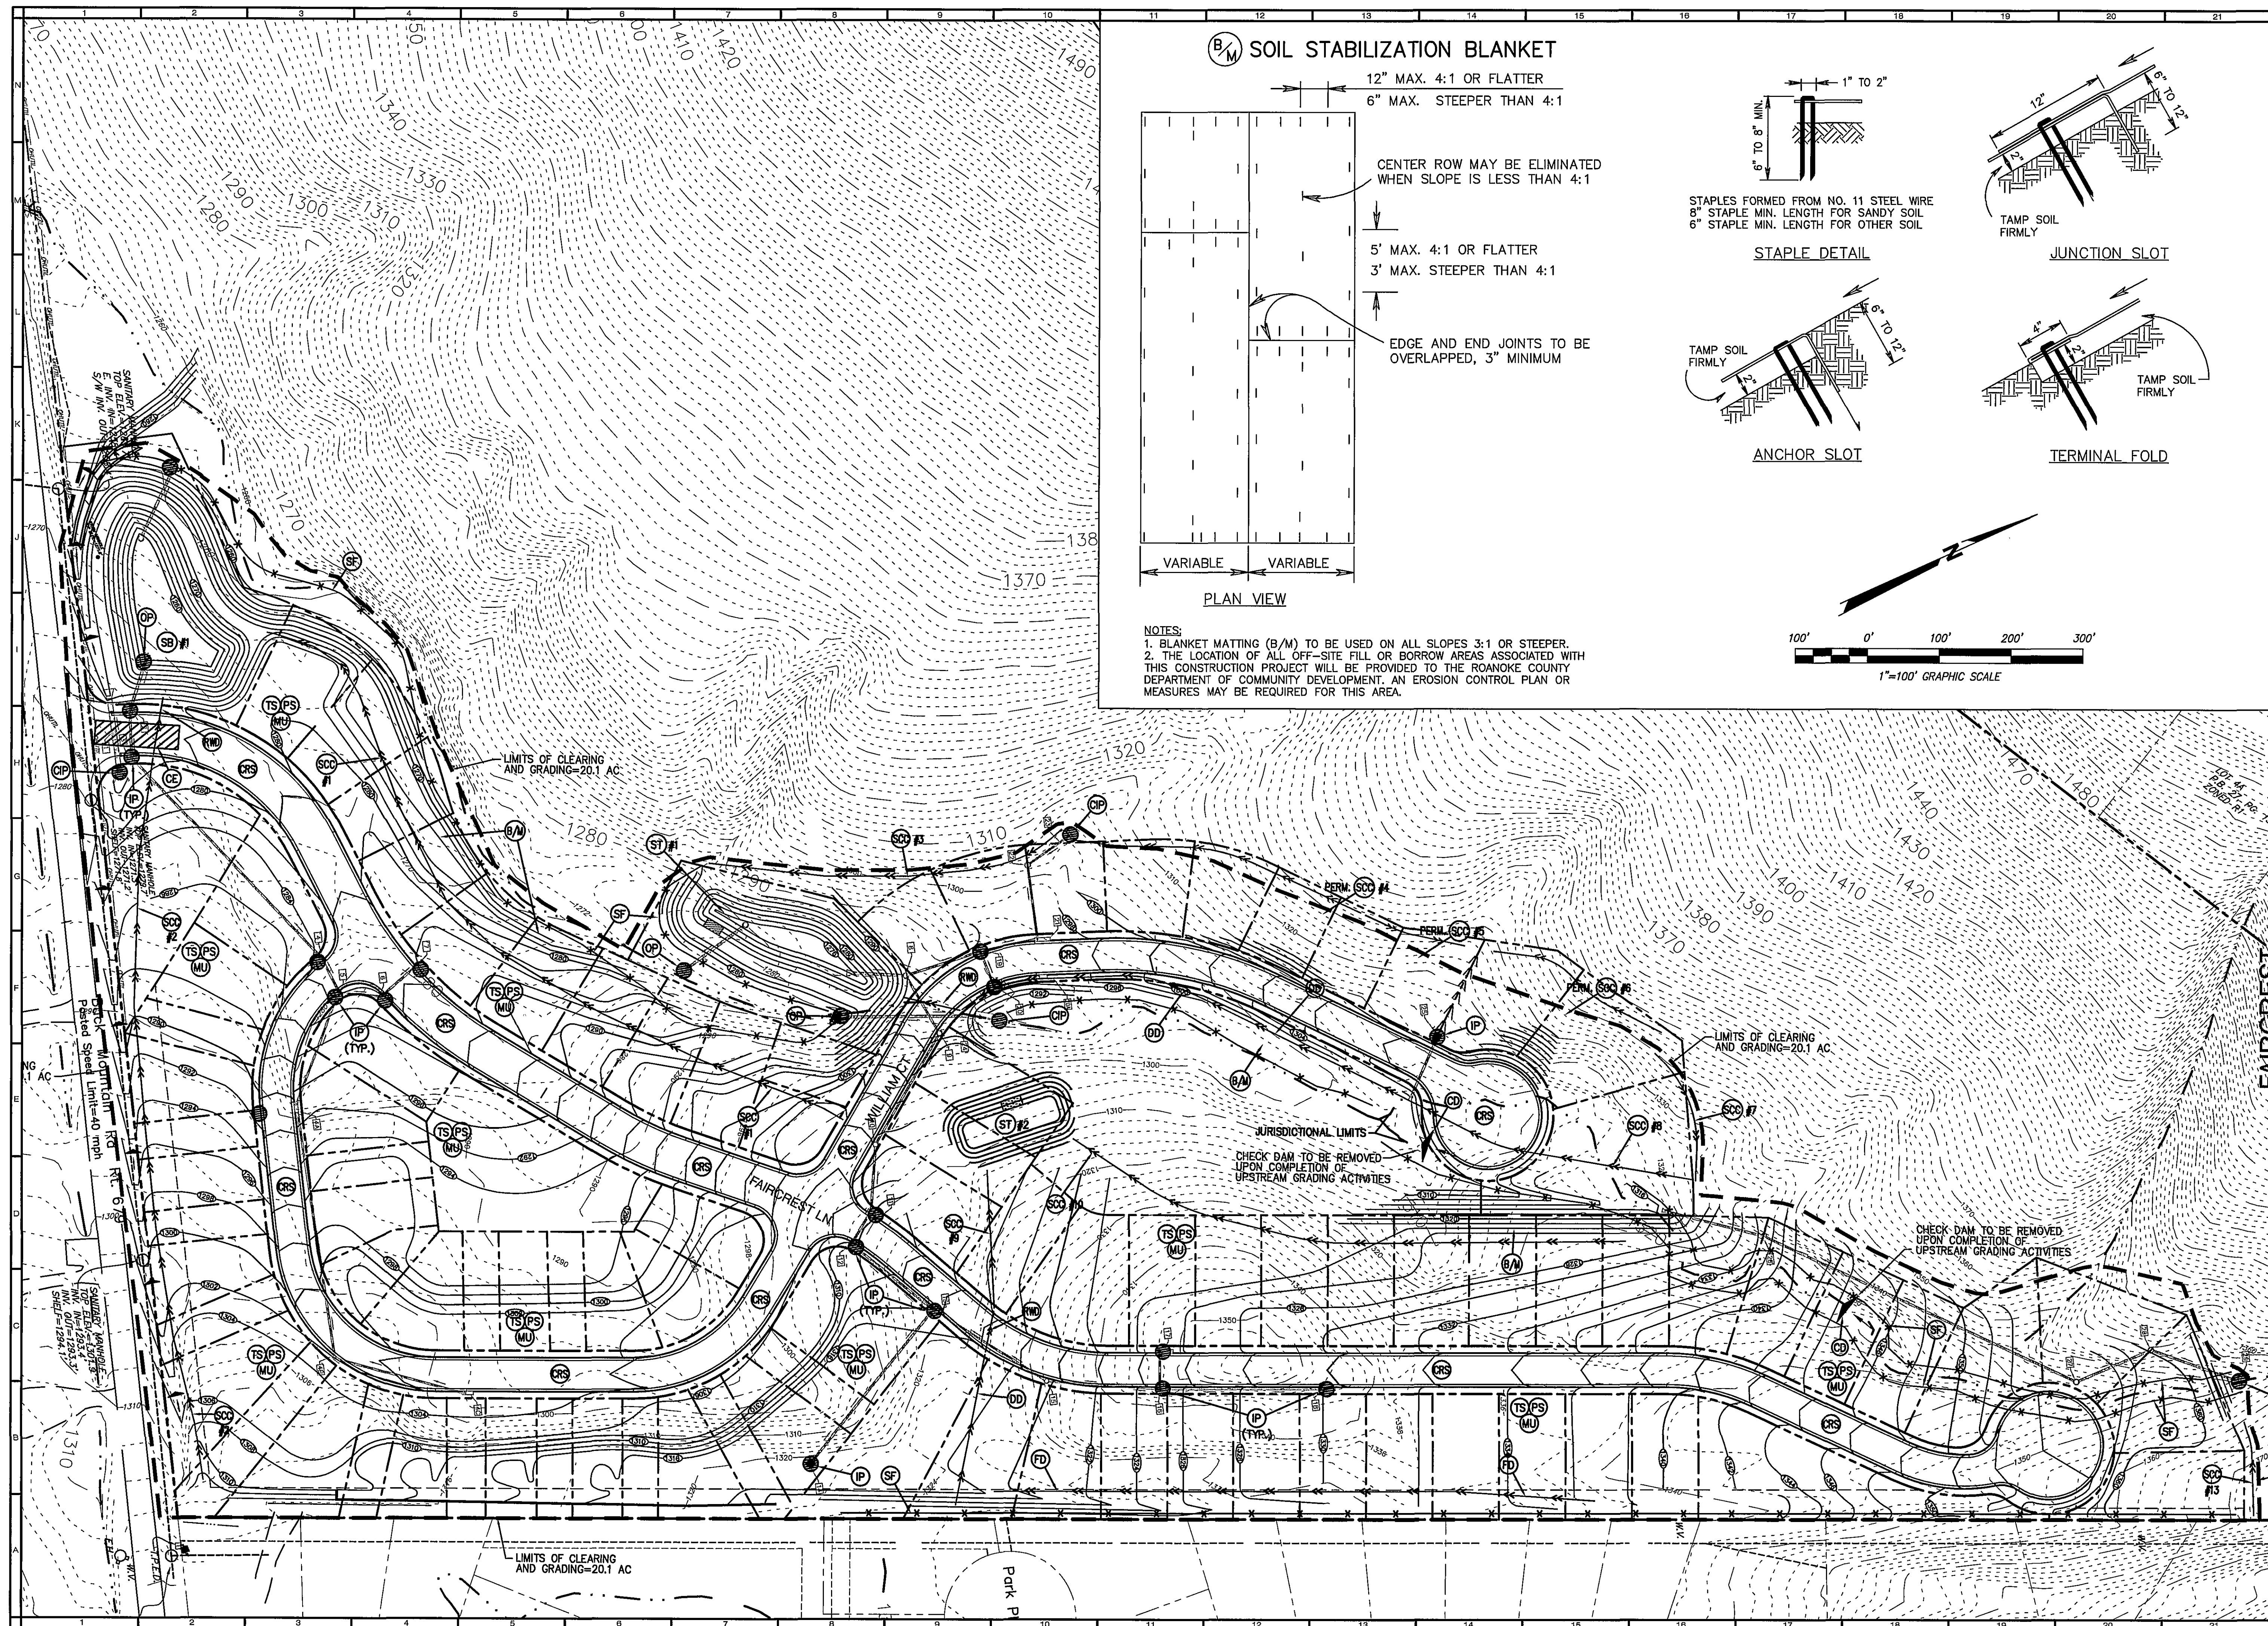

BALZER
AND ASSOCIATES, INC.
BVINCED
REFLECTING TOMORROW
www.balzer.cc
PLANNERS • ARCHITECTS
ENGINEERS • SURVEYORS

1208 Corporate Circle
Roanoke, Virginia 24018
Phone: 540/772-9580
FAX: 540/772-8050

601 Branchway Road
Richmond, Virginia 23236
Phone: 804/774-0271
FAX: 804/794-2635

880 Technology Park Drive
Suite 200
Glen Allen, Virginia 23059
Phone: 804/653-0132
FAX: 804/653-0133

448 Peppers Ferry Road
Christiansburg, Virginia 24073
Phone: 540/981-4280
FAX: 540/981-4281

1557 Commerce Road
Suite 201
Verona, Virginia 24482
Phone: 540/248-3220
FAX: 540/248-3221

BELLEVIEW
GARDEN
ESC PLAN
ROANOKE COUNTY, VIRGINIA

DRAWN BY: CPB
DESIGNED BY: CPB
CHECKED BY: JVJ
DATE: 10/31/06
REVISIONS:
12/07/06
12/12/06
02/18/08
04/18/08
04/29/08
07/07/08

SCALE: 1"=60'

SHEET NO.
C-7
JOB NO.
R0400130.01