


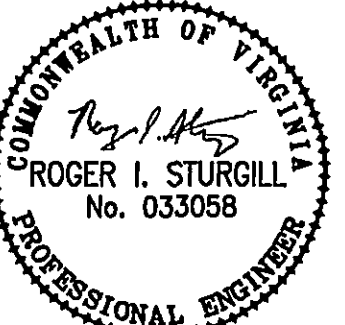

PLANNERS • ARCHITECTS
ENGINEERS • SURVEYORS

1208 Corporate Circle
Roanoke, Virginia 24018
Phone: 540/772-9580
FAX: 540/772-8050

501 Branchway Road
Richmond, Virginia 23298
Phone: 804/794-5871
FAX: 804/794-2835

880 Technology Park Drive
Suite 200
Glenn Allen, Virginia 23059
Phone: 804/693-0132
FAX: 804/693-0133




448 Peppers Ferry Road
Christiansburg, Virginia 24073
Phone: 540/681-4590
FAX: 540/681-4291

1557 Commerce Road
Suite 201
Vienna, Virginia 24462
Phone: 540/248-3290
FAX: 540/248-3221

BELLEVIEW
GARDEN
PROFILES
ROANOKE COUNTY, VIRGINIA

DRAWN BY: CPB
DESIGNED BY: CPB
CHECKED BY: JVJ
DATE: 10/31/06
REVISIONS:
12/07/06
12/12/06
02/18/08
04/18/08
04/29/08
07/07/08

SCALE: AS SHOWN
SHEET NO.
C-9
JOB NO.
R0400130.01

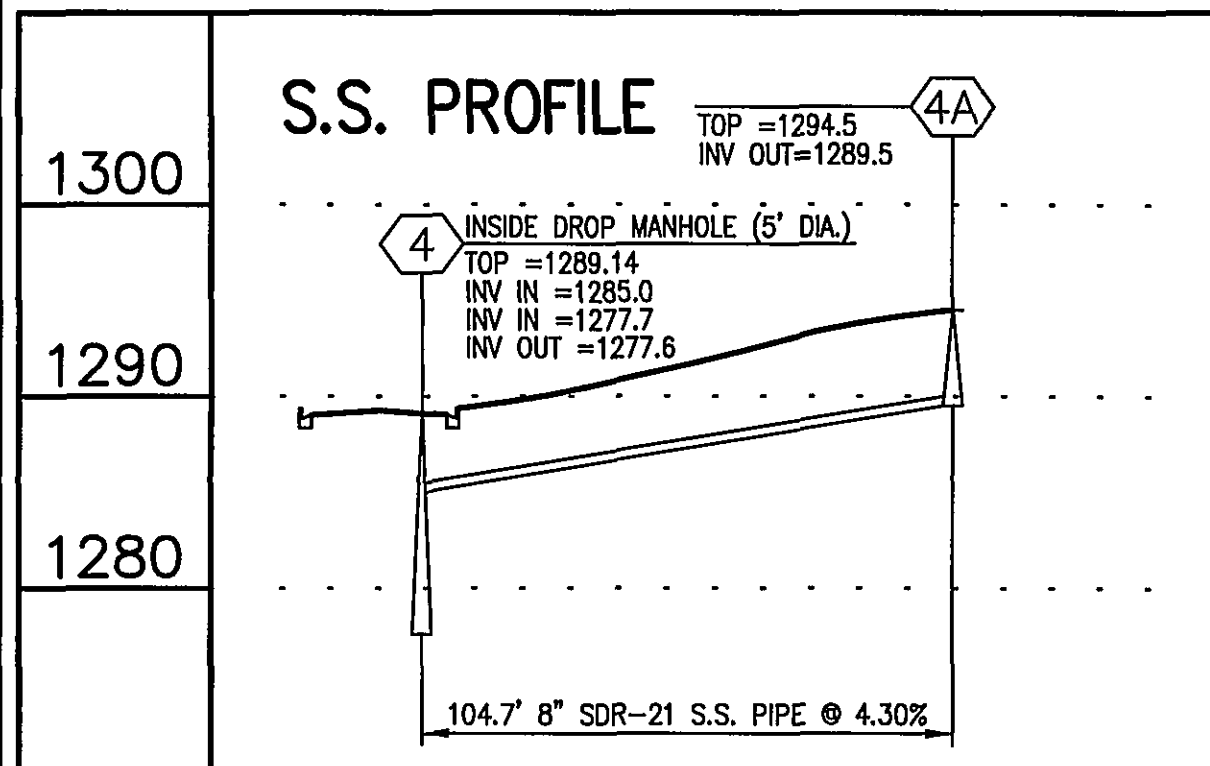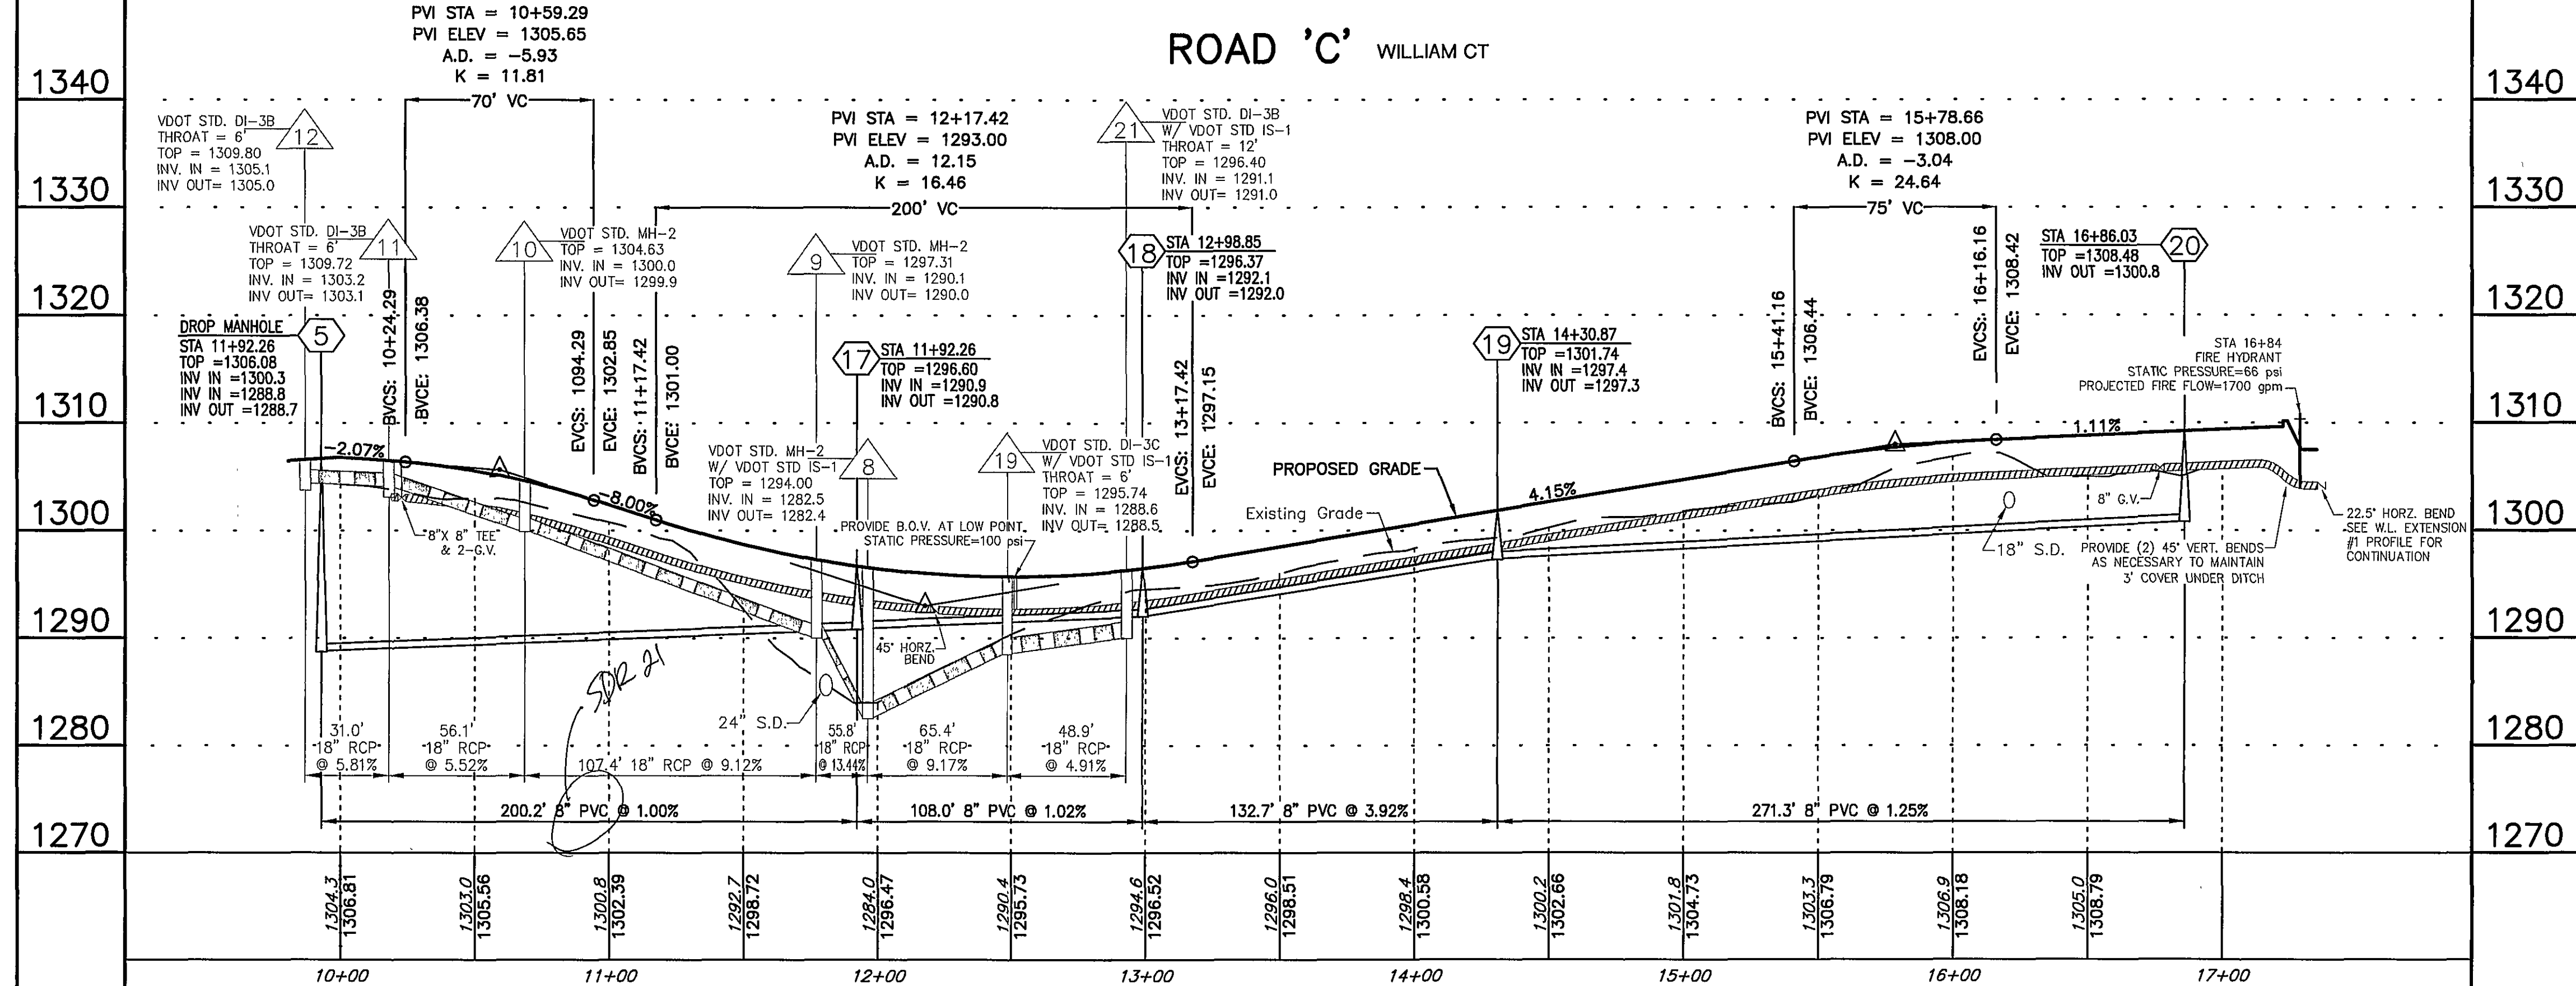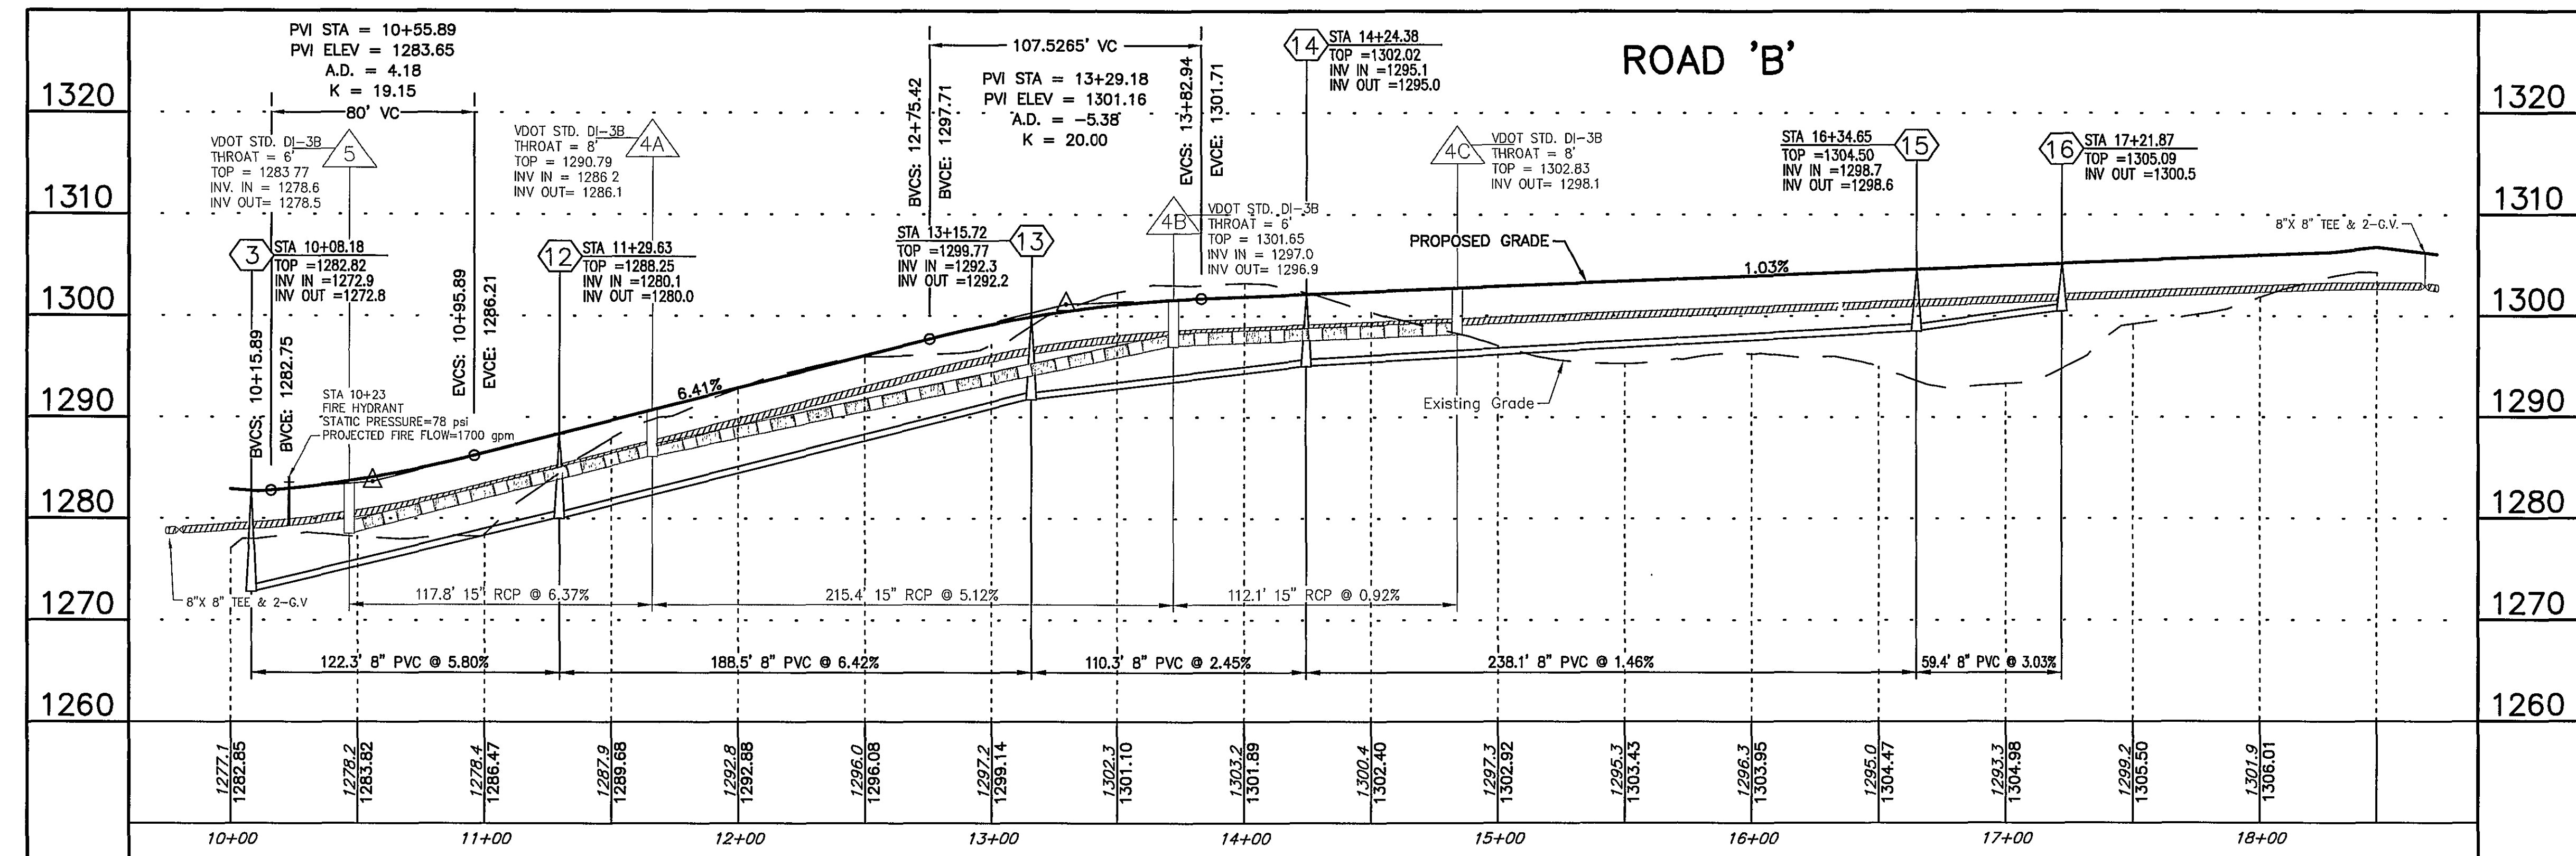

HORZ. SCALE: 1"=40'
VERT. SCALE: 1"=10'