
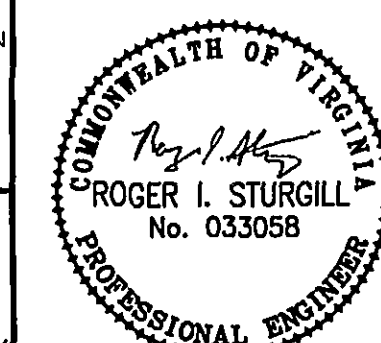
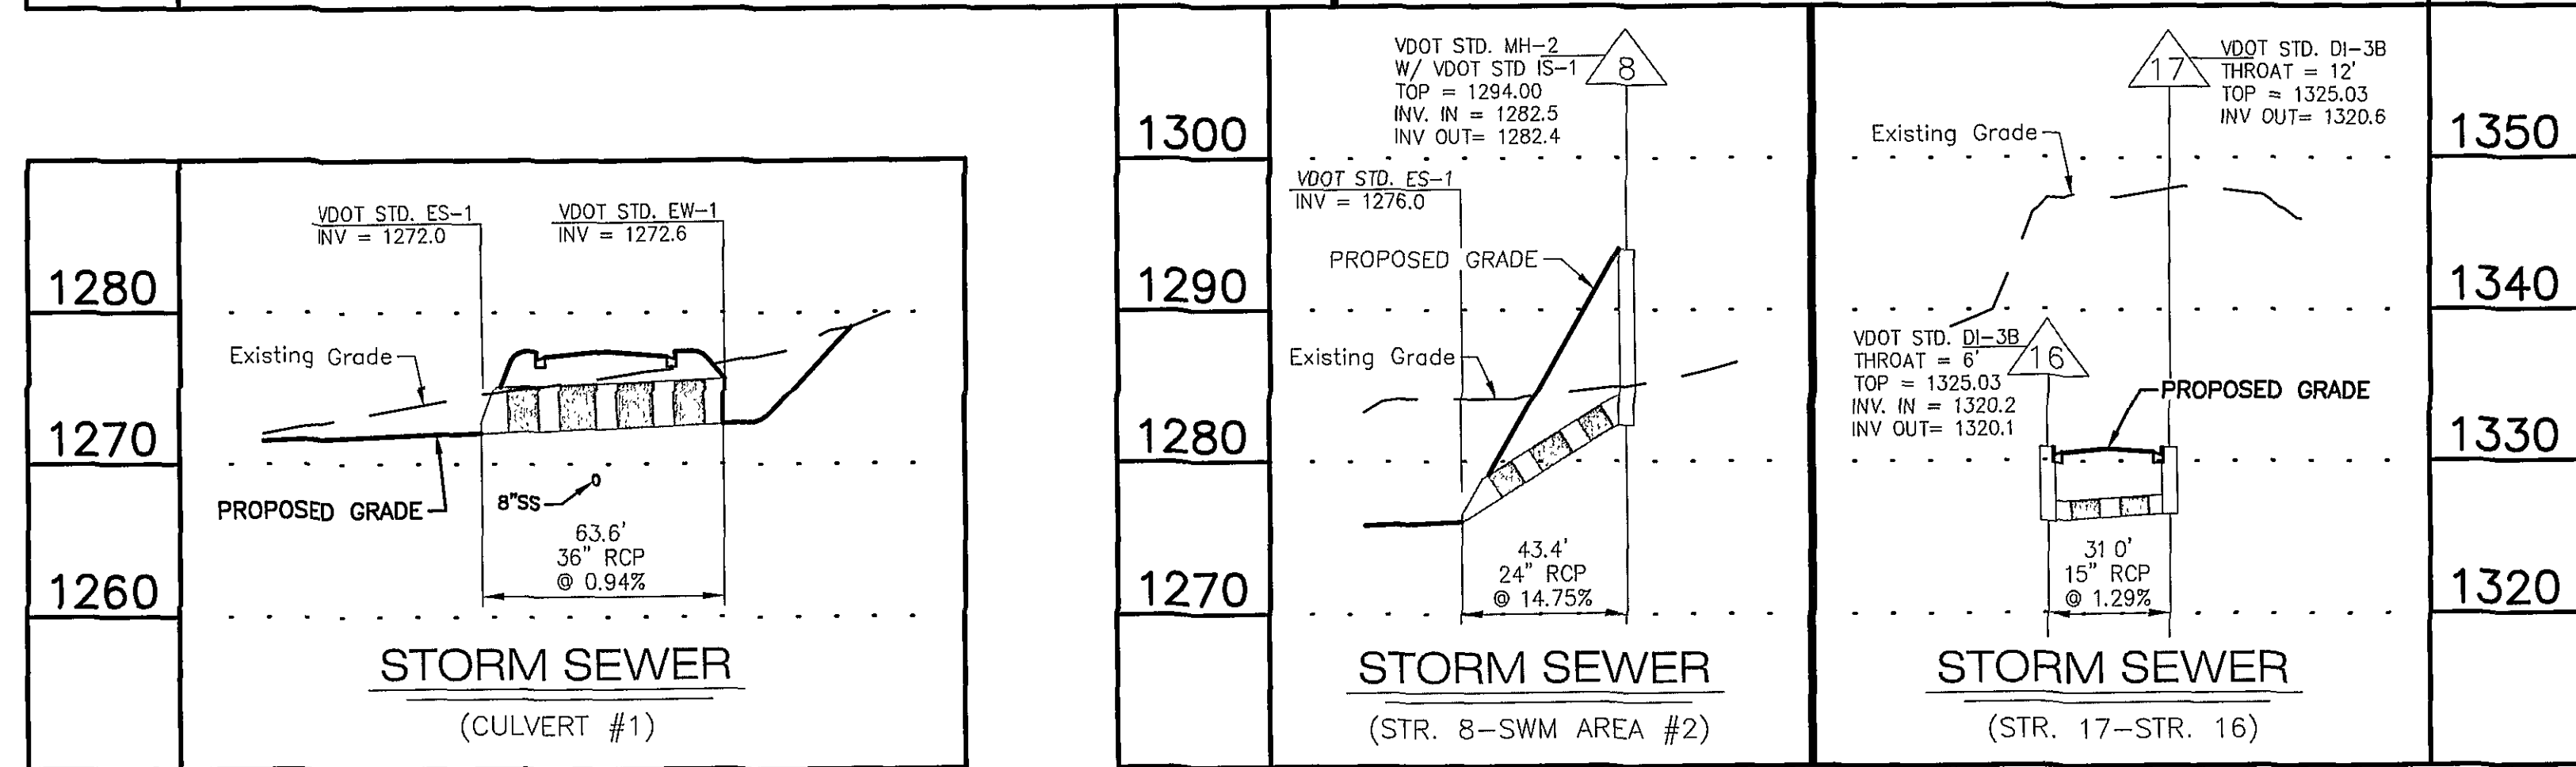
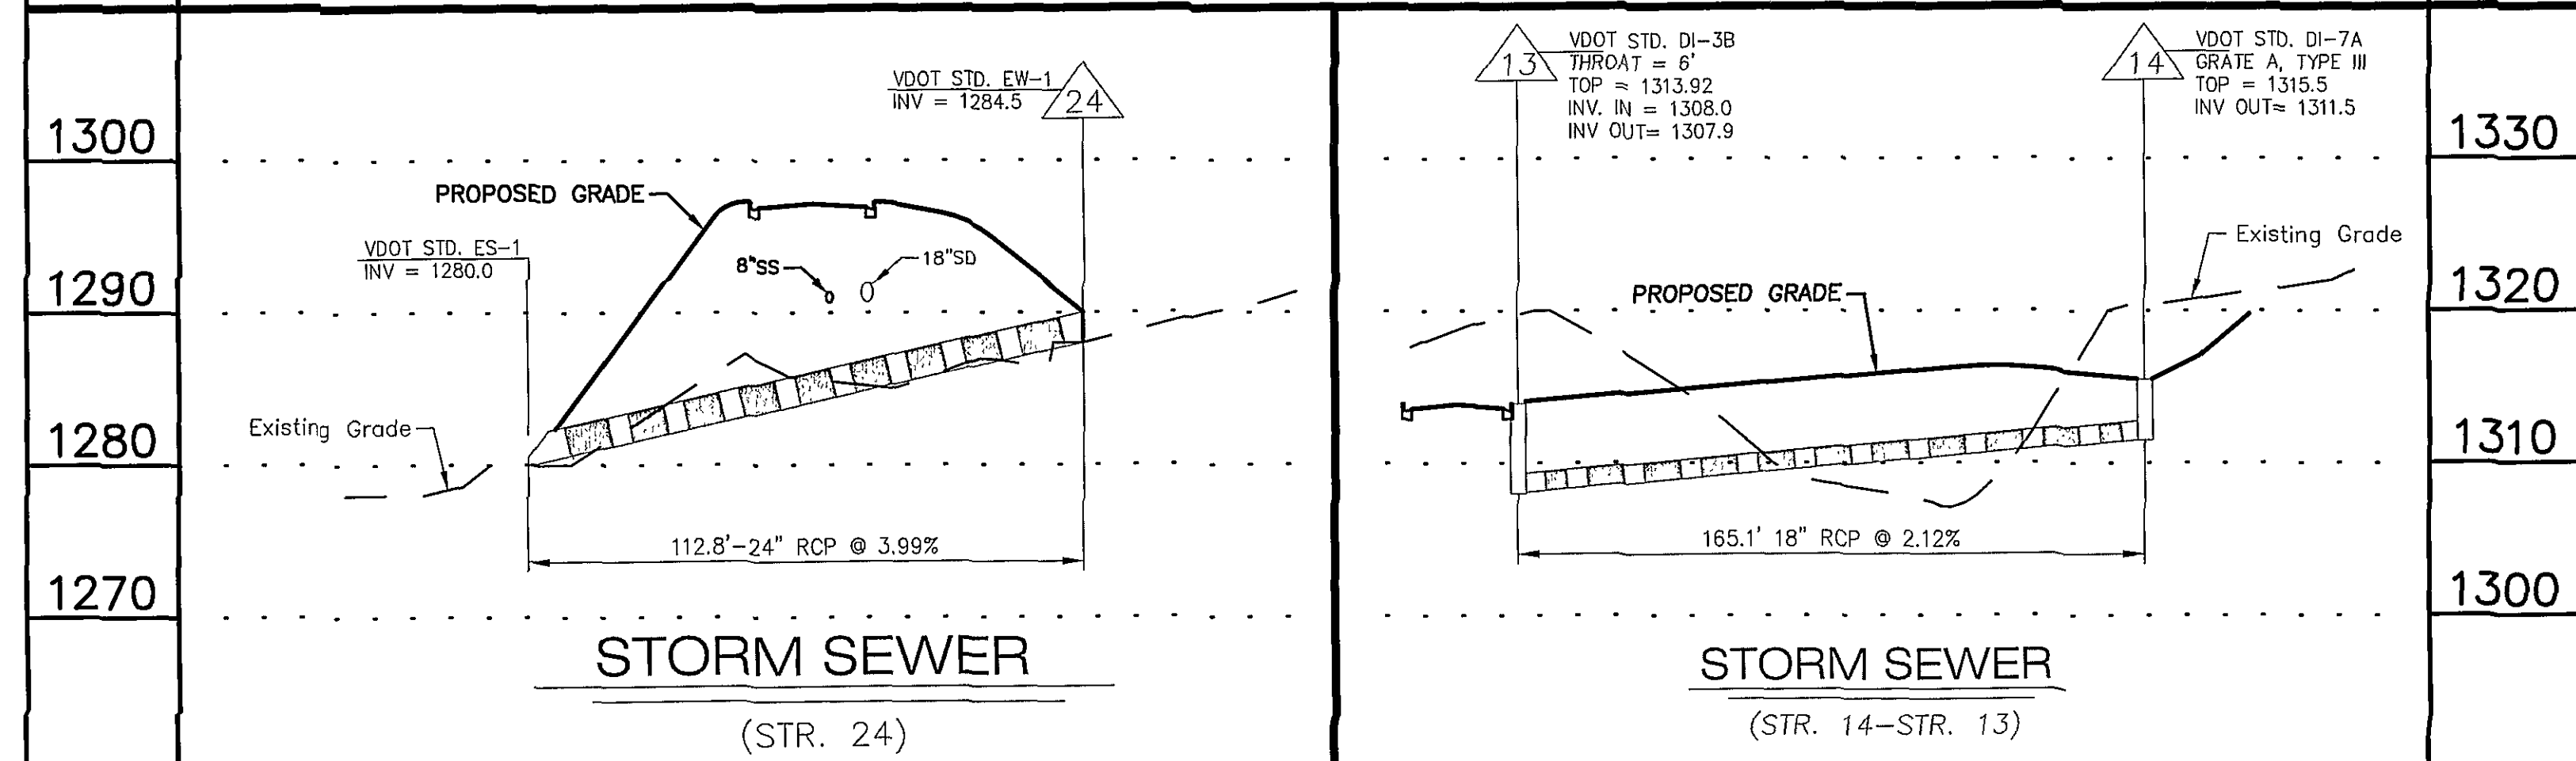
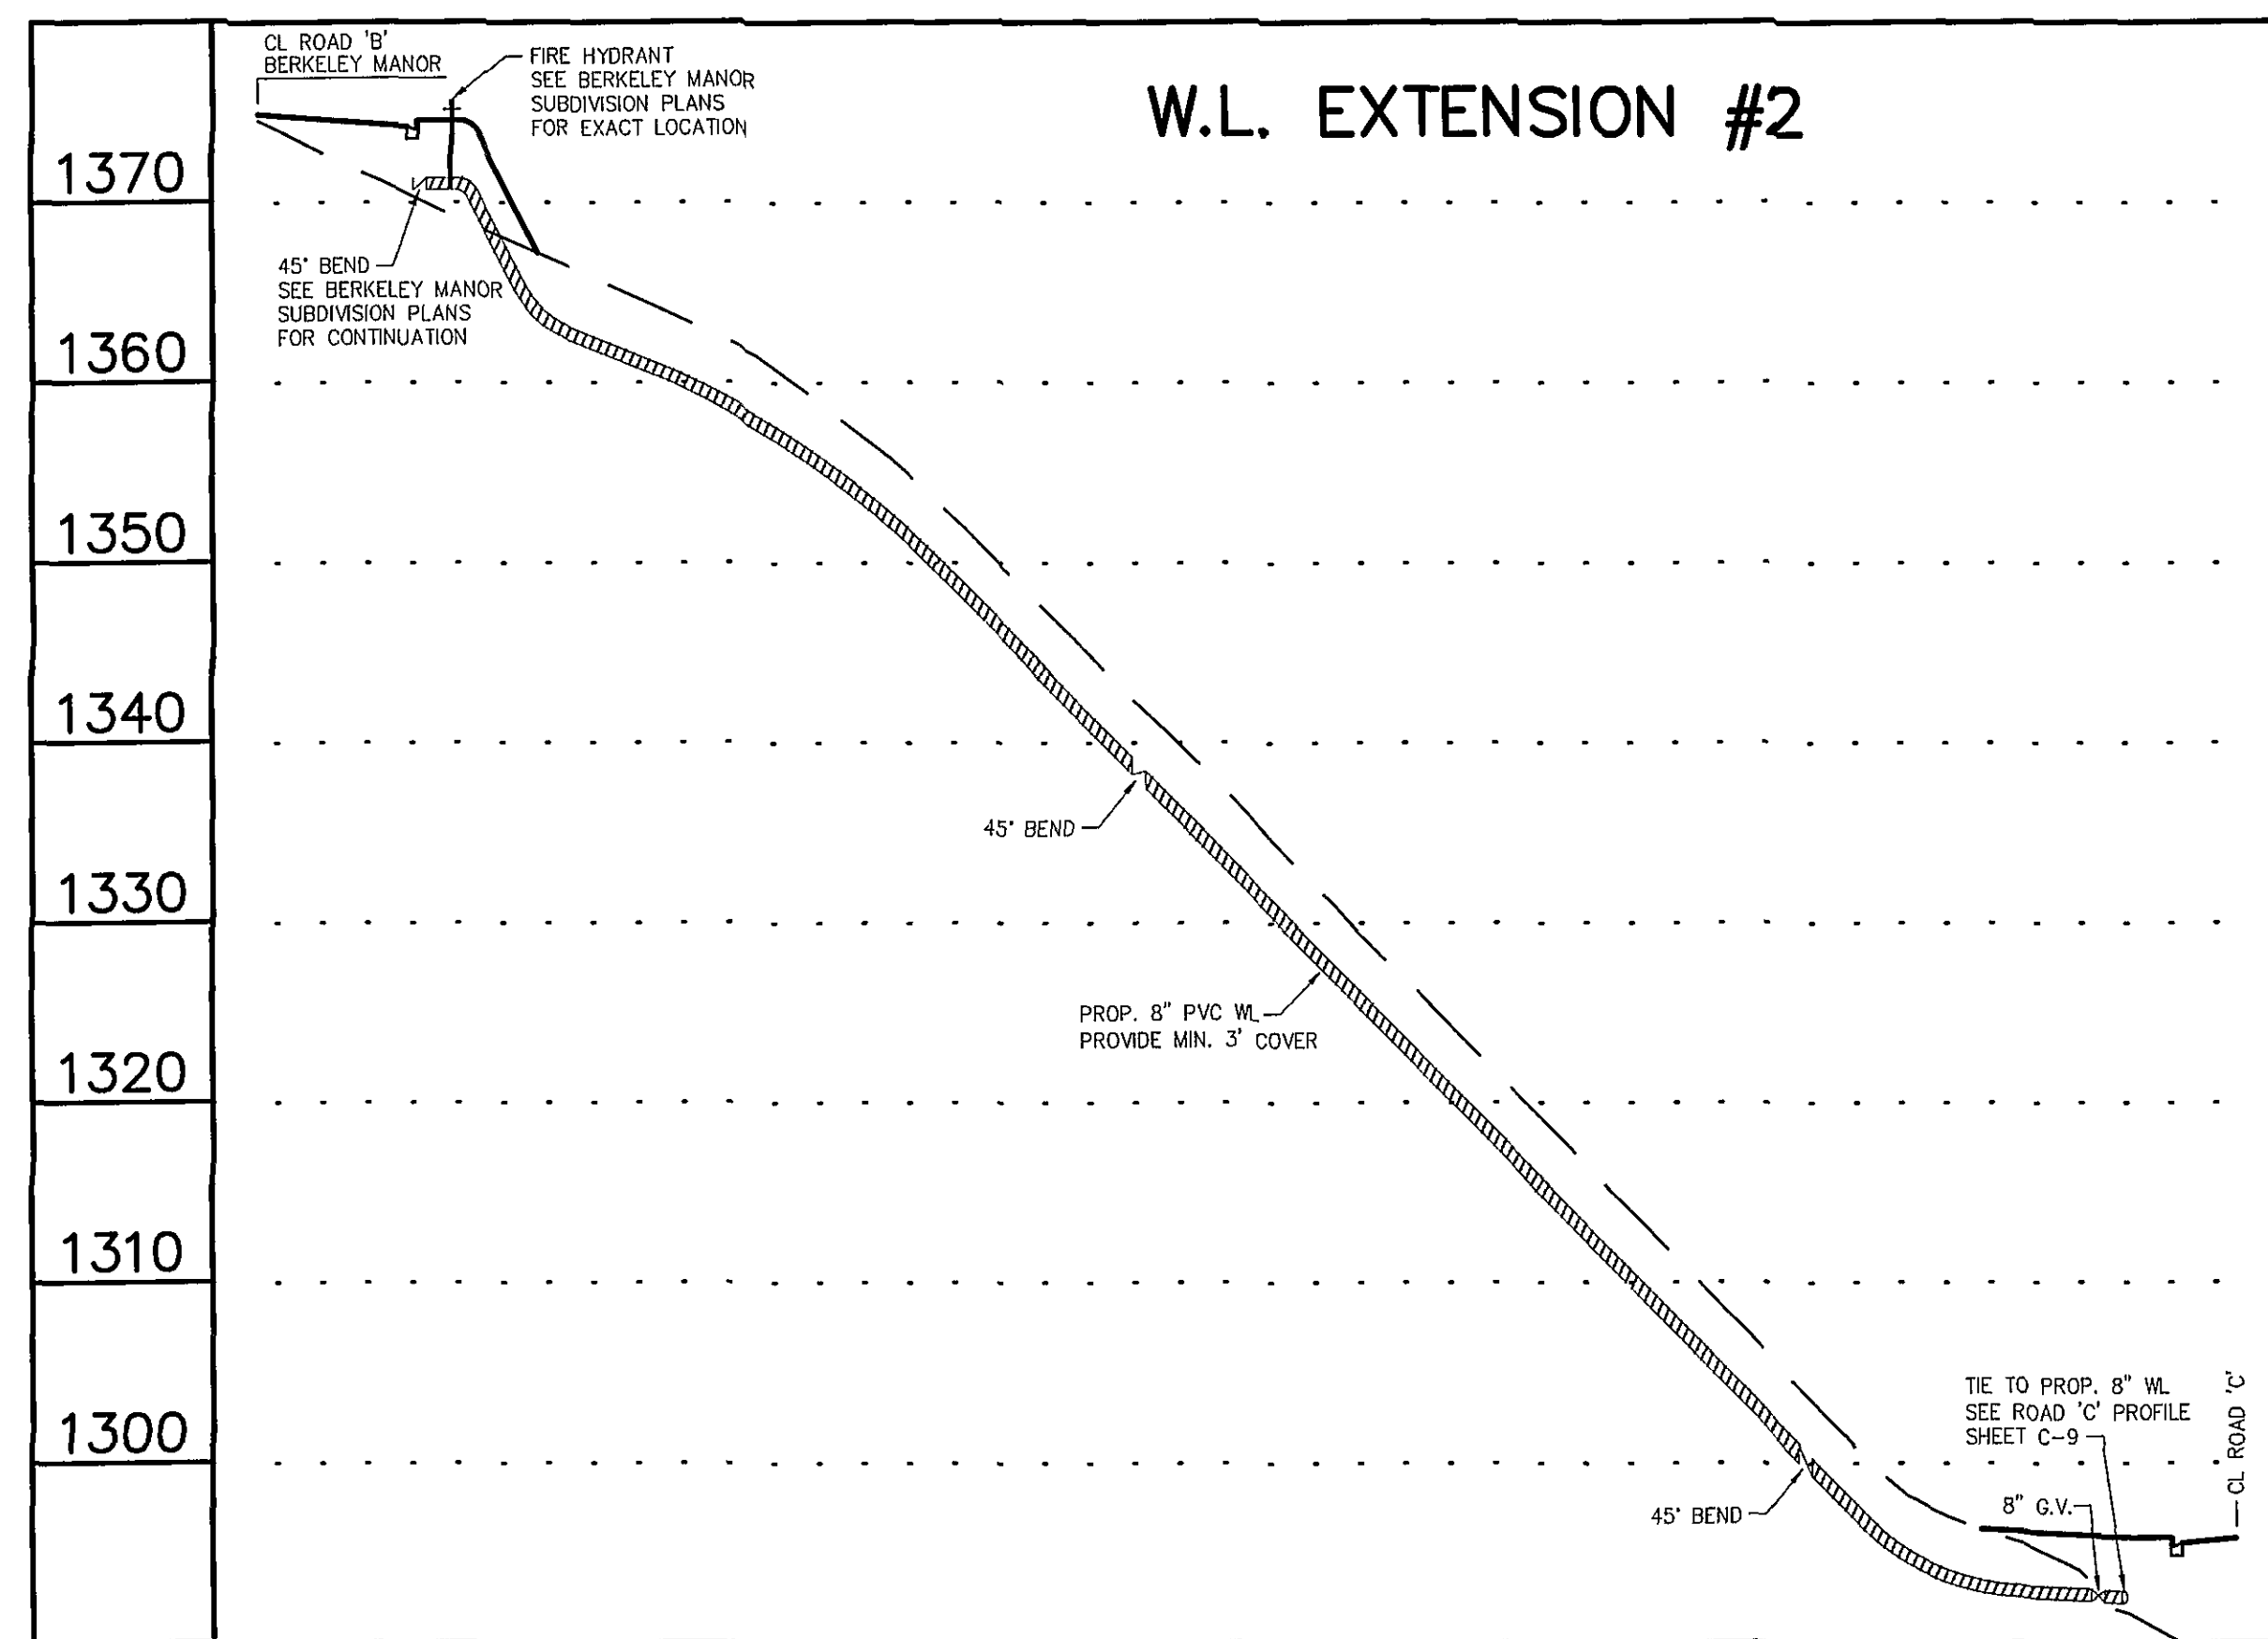
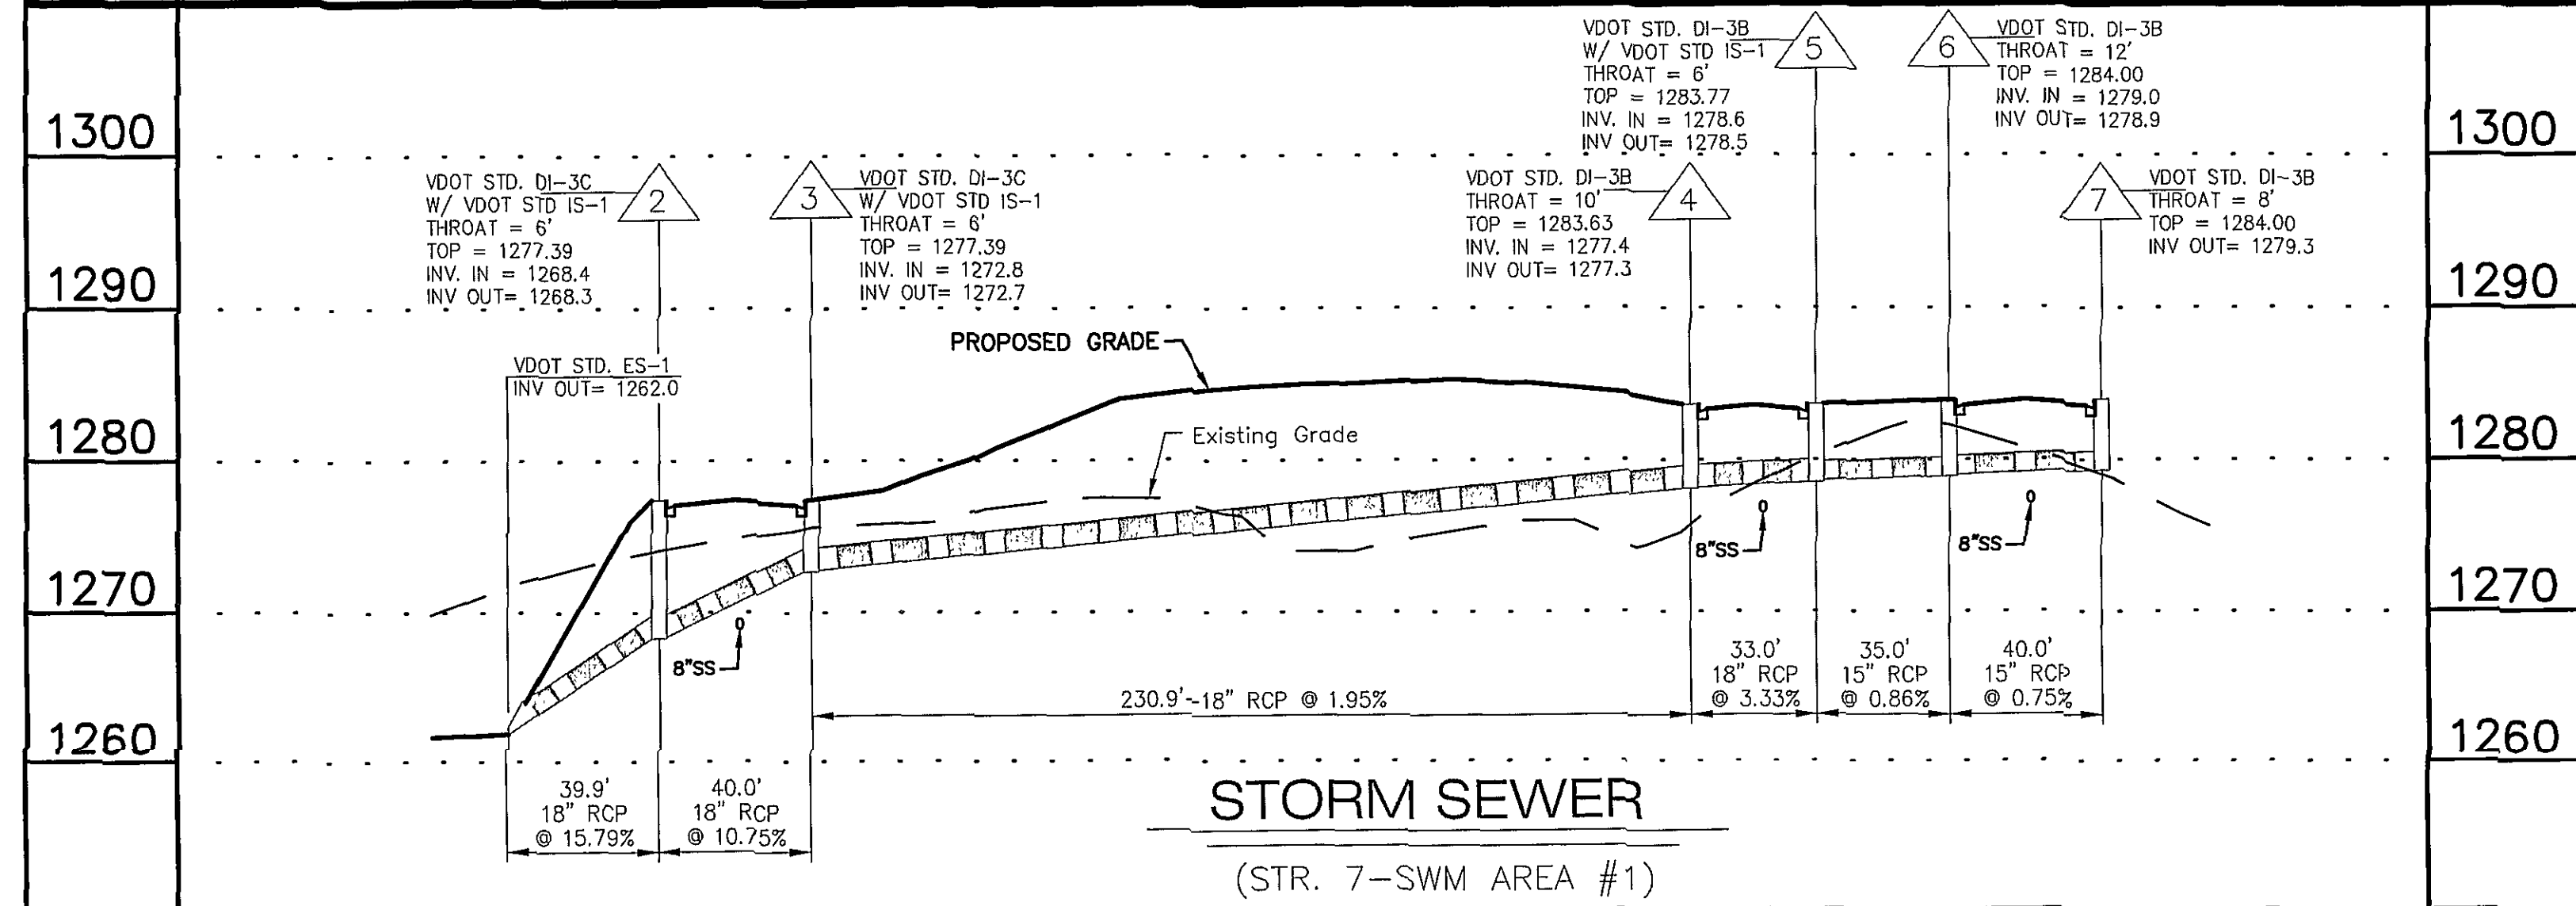
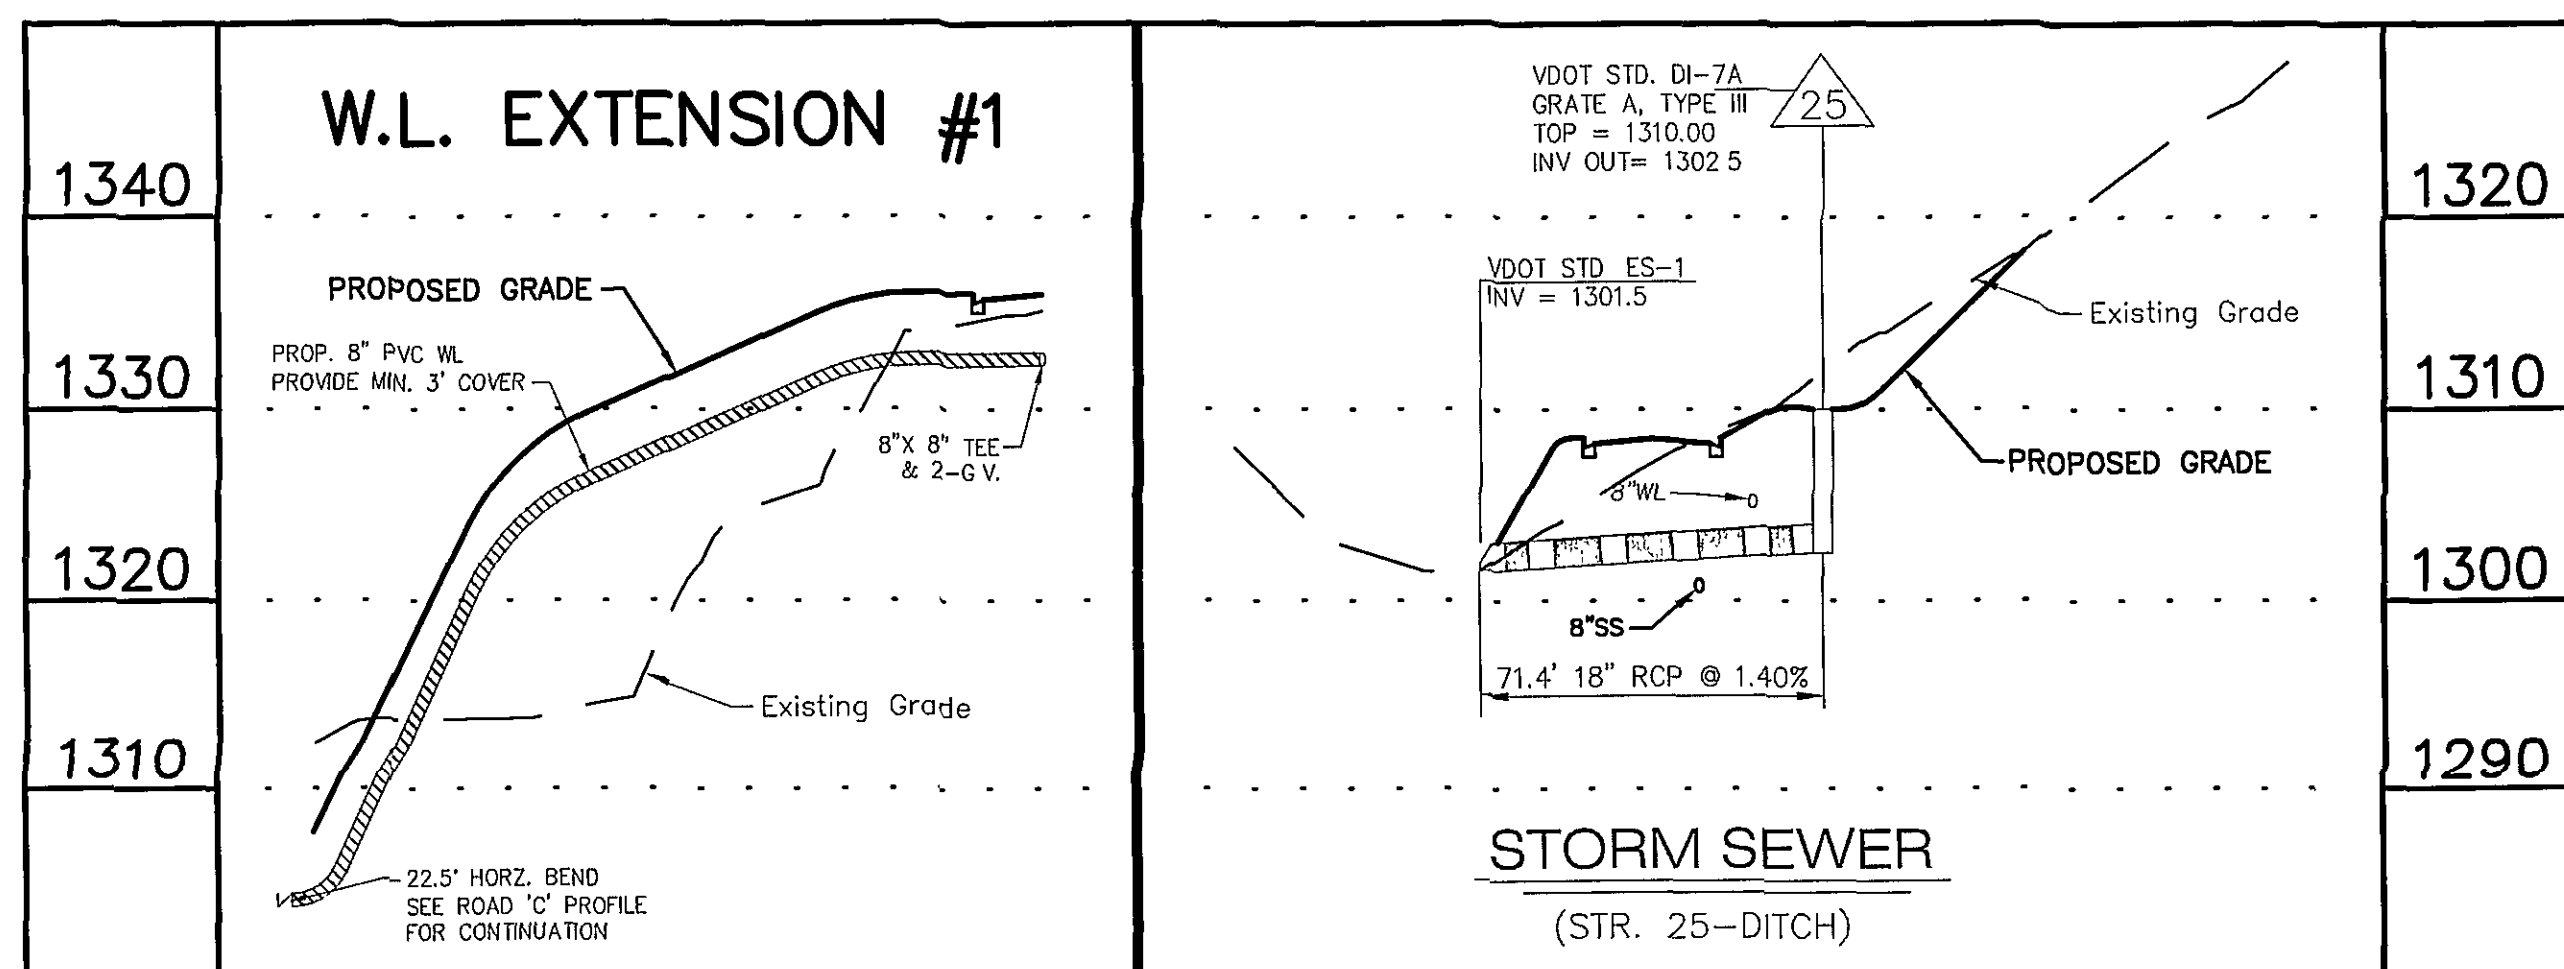
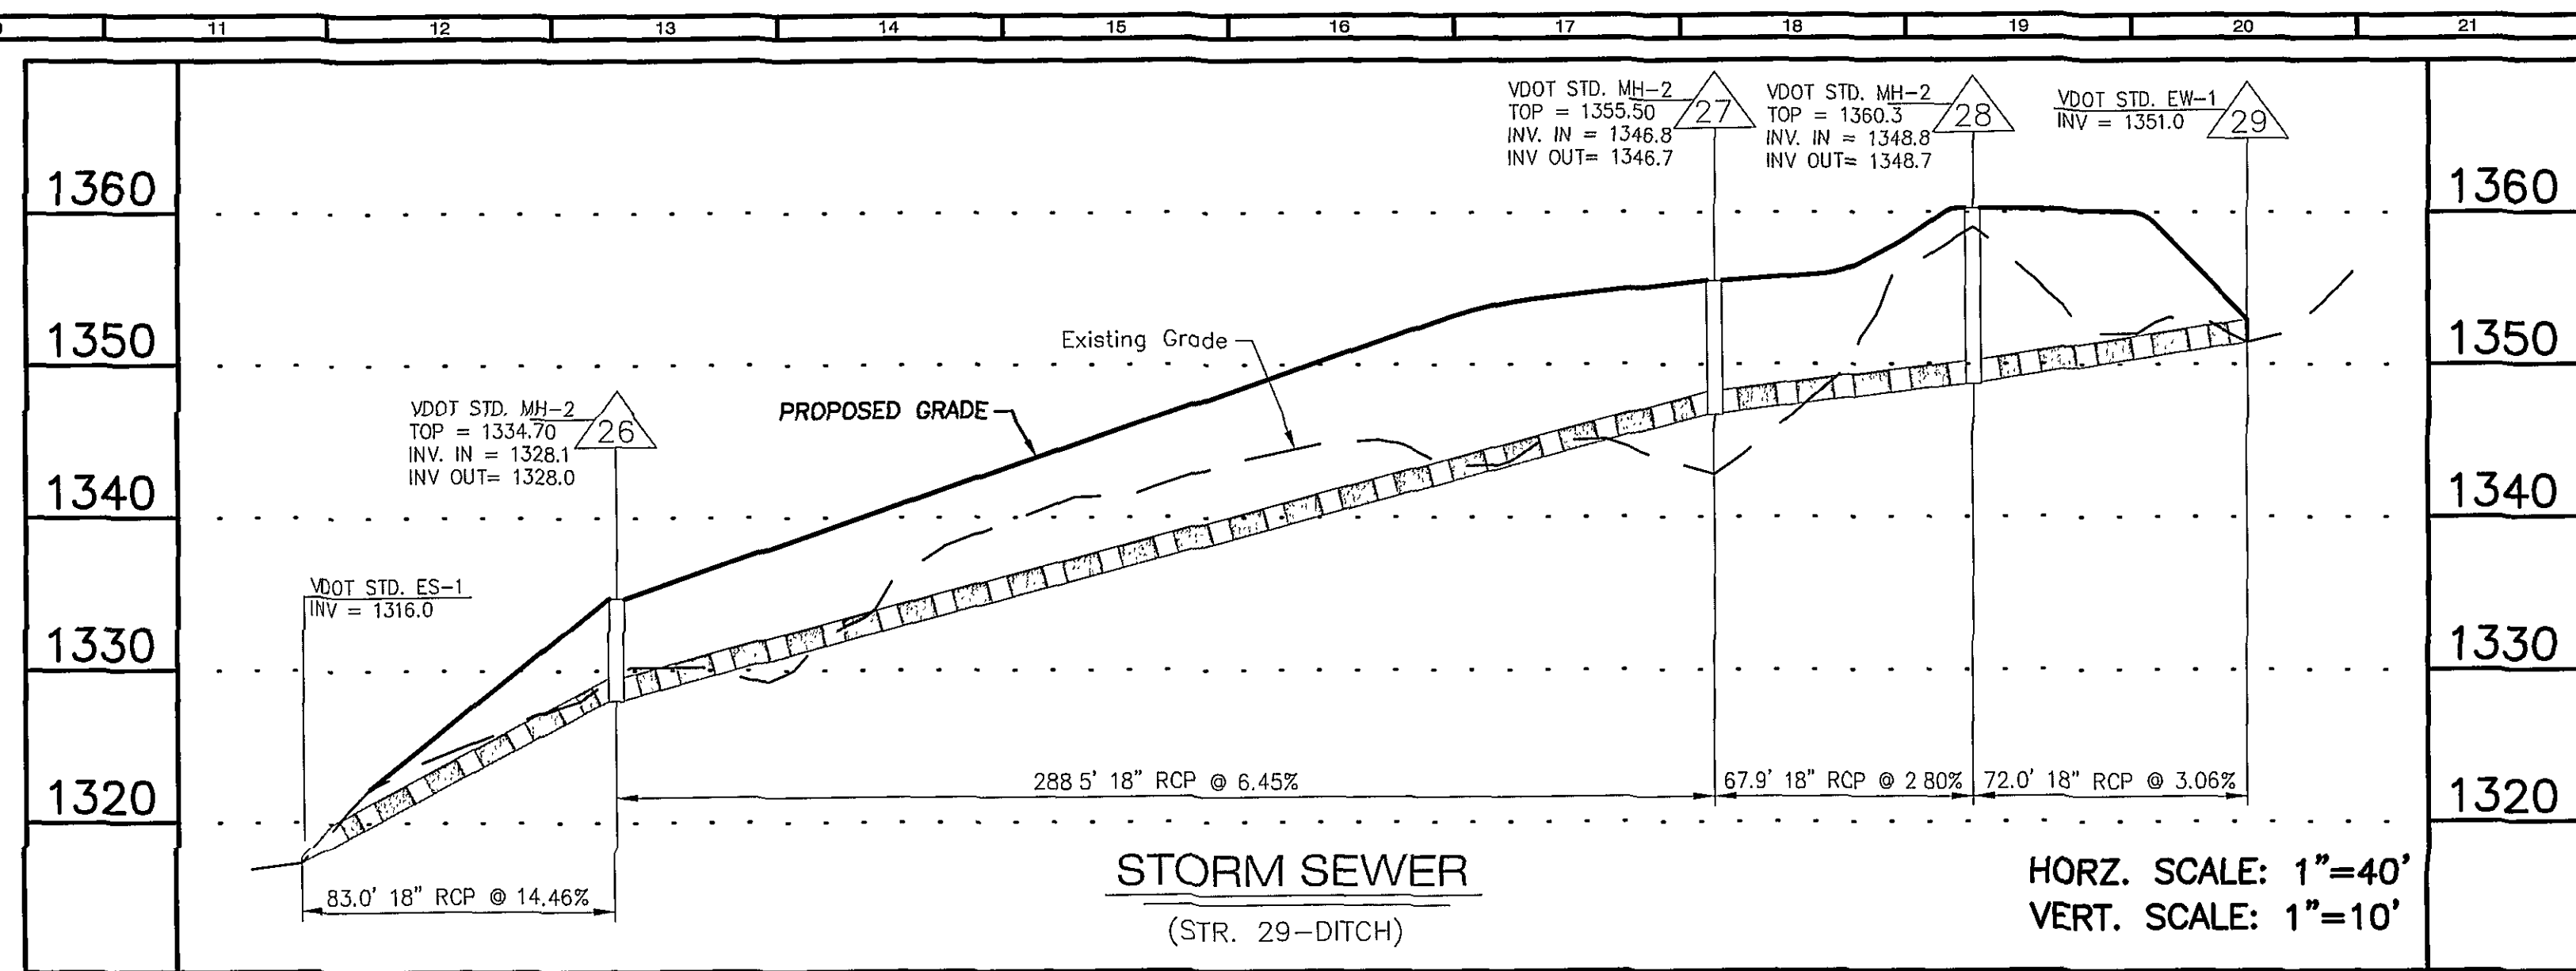


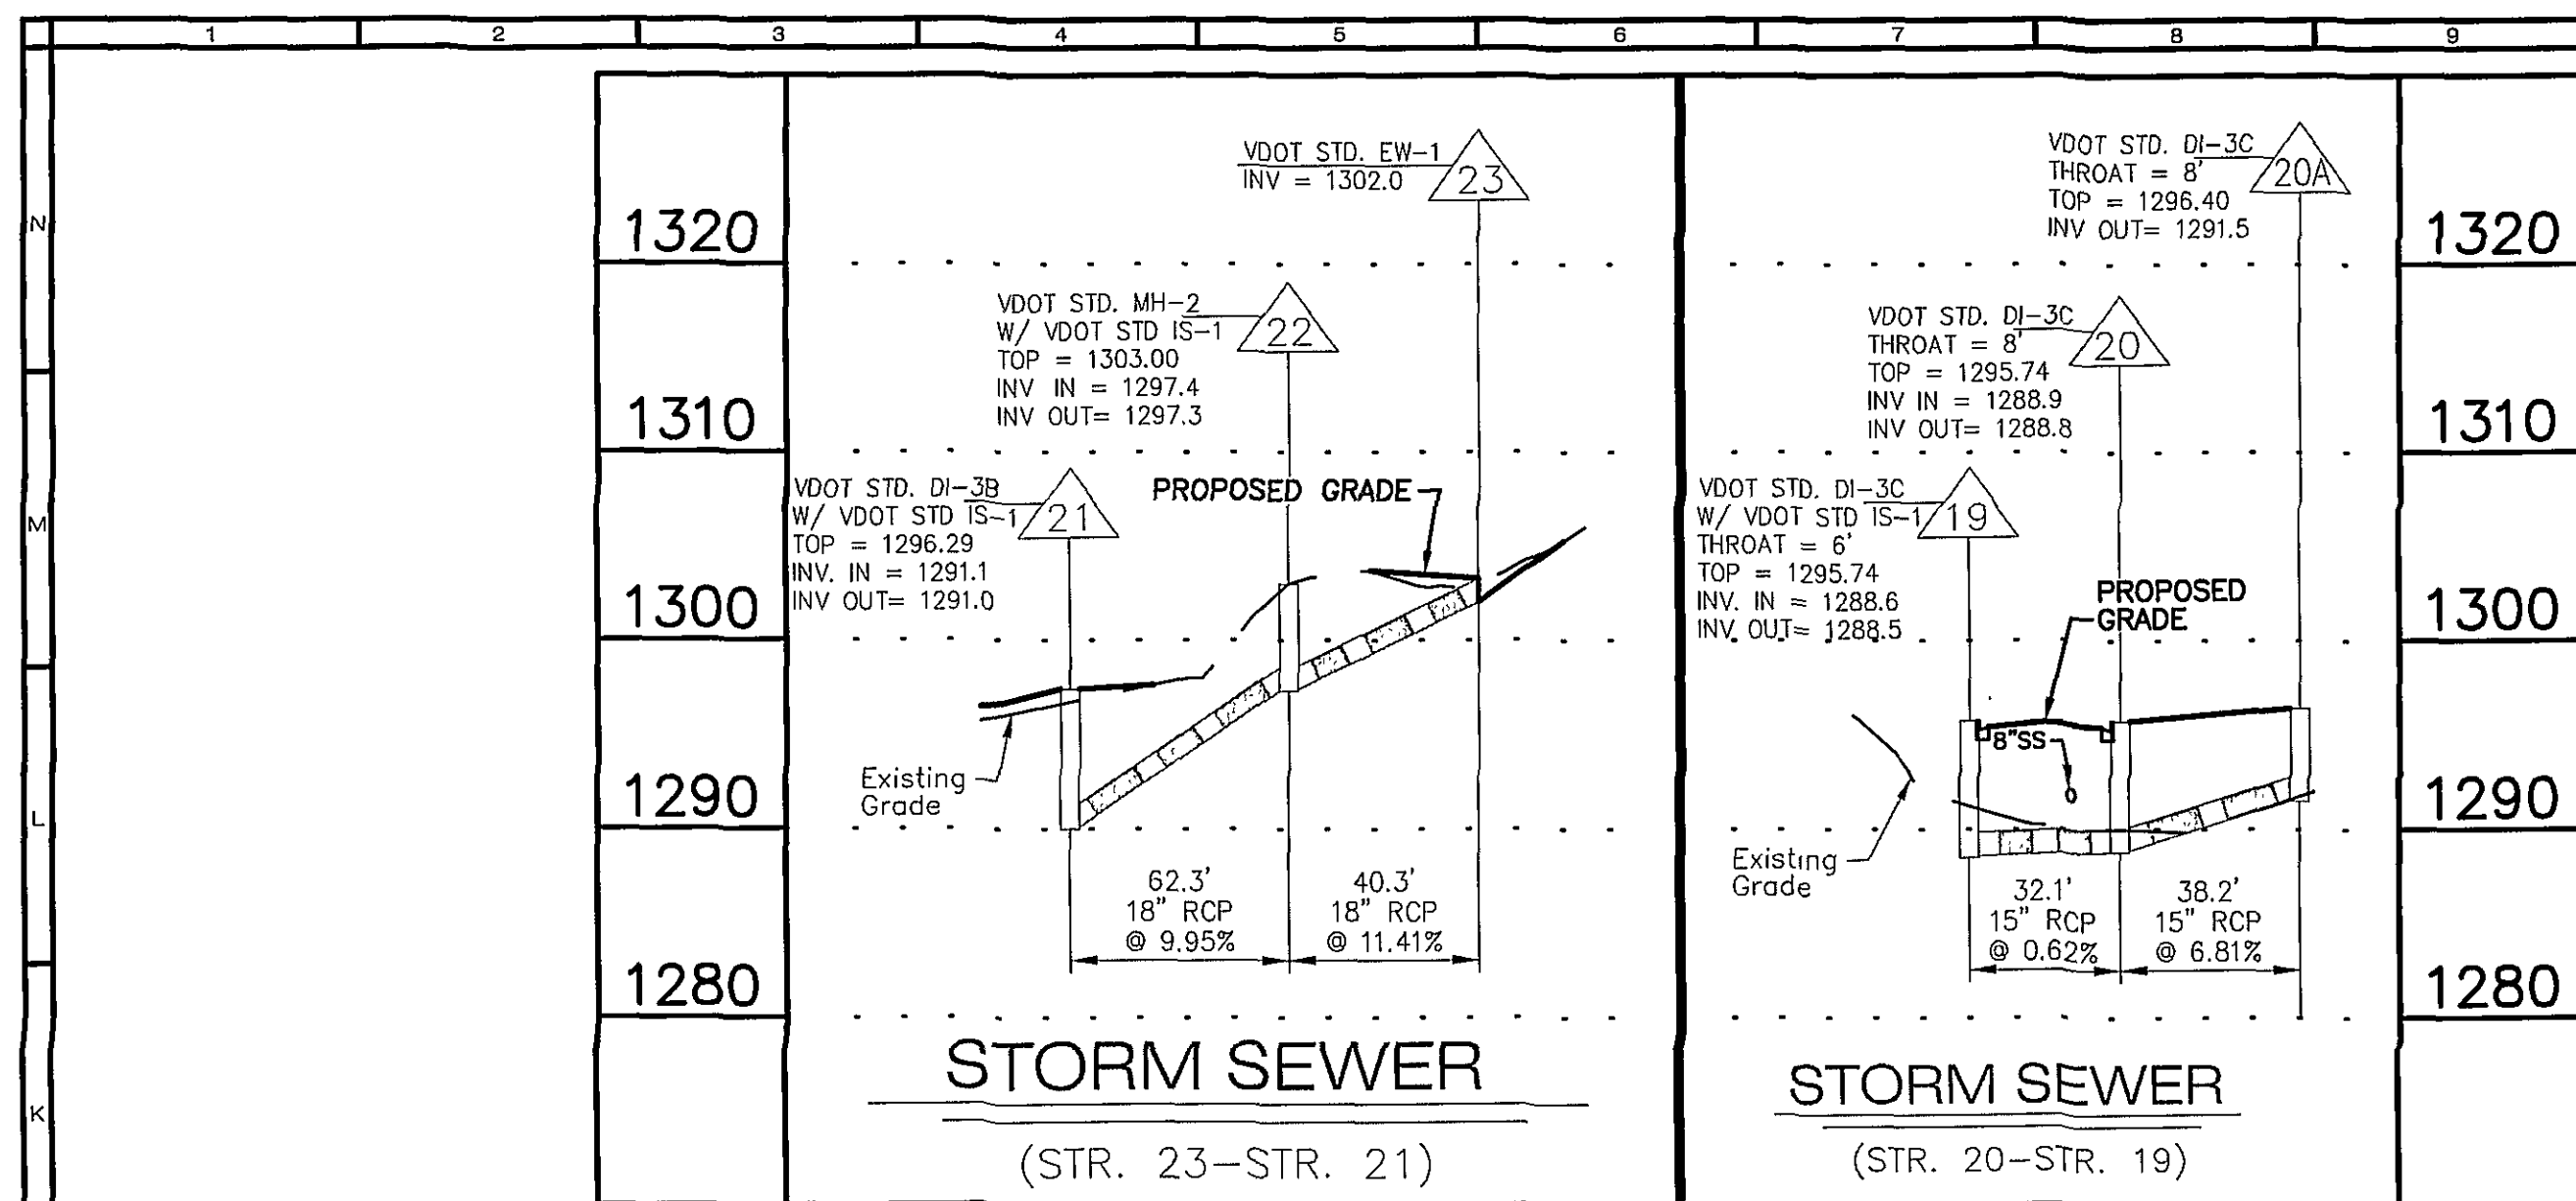

REFLECTING TOMORROW
www.balzer.cc
PLANNERS • ARCHITECTS
ENGINEERS • SURVEYORS

1208 Corporate Circle
Roanoke, Virginia 24018
Phone: 804/772-9580
FAX: 540/772-8050

501 Branchway Road
Richmond, Virginia 23236
Phone: 804/794-0571
FAX: 804/794-2635

880 Technology Park Drive
Suite 200
Glen Allen, Virginia 23069
Phone: 804/553-0132
FAX: 804/553-0133

448 Peppers Ferry Road
Chesapeake, Virginia 24073
Phone: 840/381-4290
FAX: 840/381-4291

1657 Commerce Road
Suite 201
Verona, Virginia 24482
Phone: 840/248-3220
FAX: 840/248-3221

BELLEVUE
GARDEN
PROFILES
FAIRCREST
ROANOKE COUNTY, VIRGINIA

DRAWN BY: CPB

DESIGNED BY: CPB

CHECKED BY: JVJ

DATE: 10/31/06

REVISIONS:

12/07/06
12/12/06
02/18/08
04/18/08
04/29/08
07/07/08

SCALE: AS SHOWN

SHEET NO.

C-10

JOB NO.

R0400130.01