


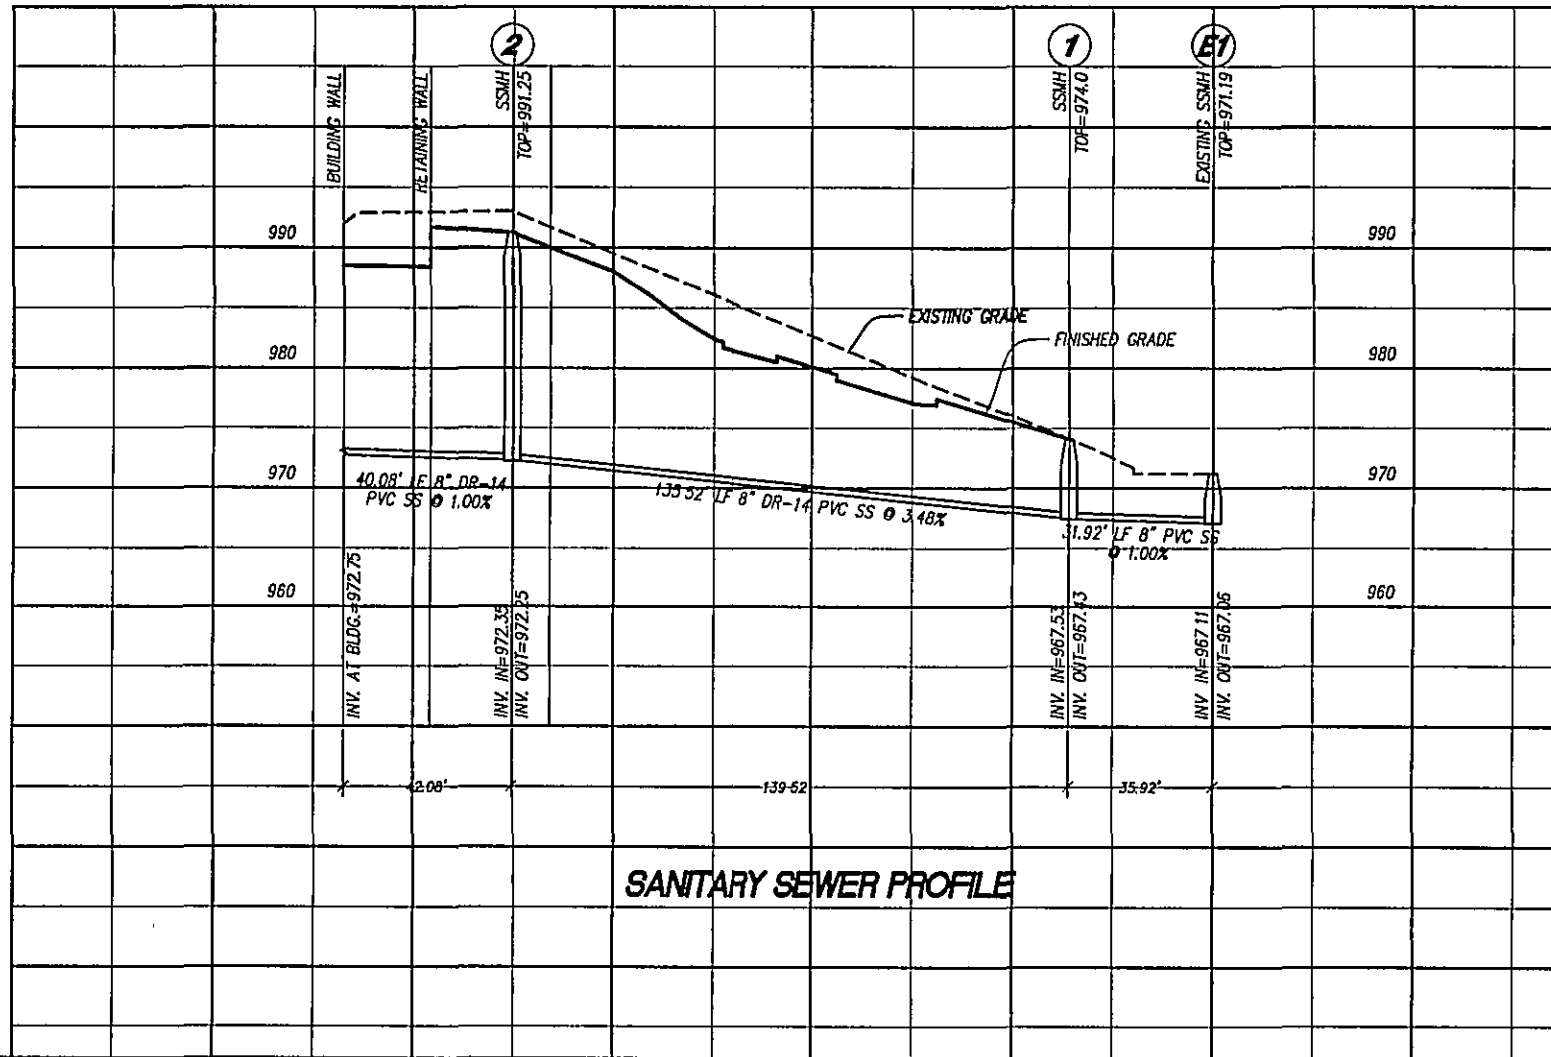

SANITARY SEWER PROFILE



LUMSDEN ASSOCIATES, P.C.
ENGINEERS-SURVEYORS-PLANNERS
ROANOKE, VIRGINIA

4664 BRAMBLETON AVENUE
P.O. BOX 20669
ROANOKE, VIRGINIA 24018

PHONE: (540) 774-4411
FAX: (540) 772-9445
E-MAIL MAIL@LUMSDENPC.COM

DATE:	MAY 22, 2006
COMM. NO.:	04-226
SCALE:	1" = 30'