
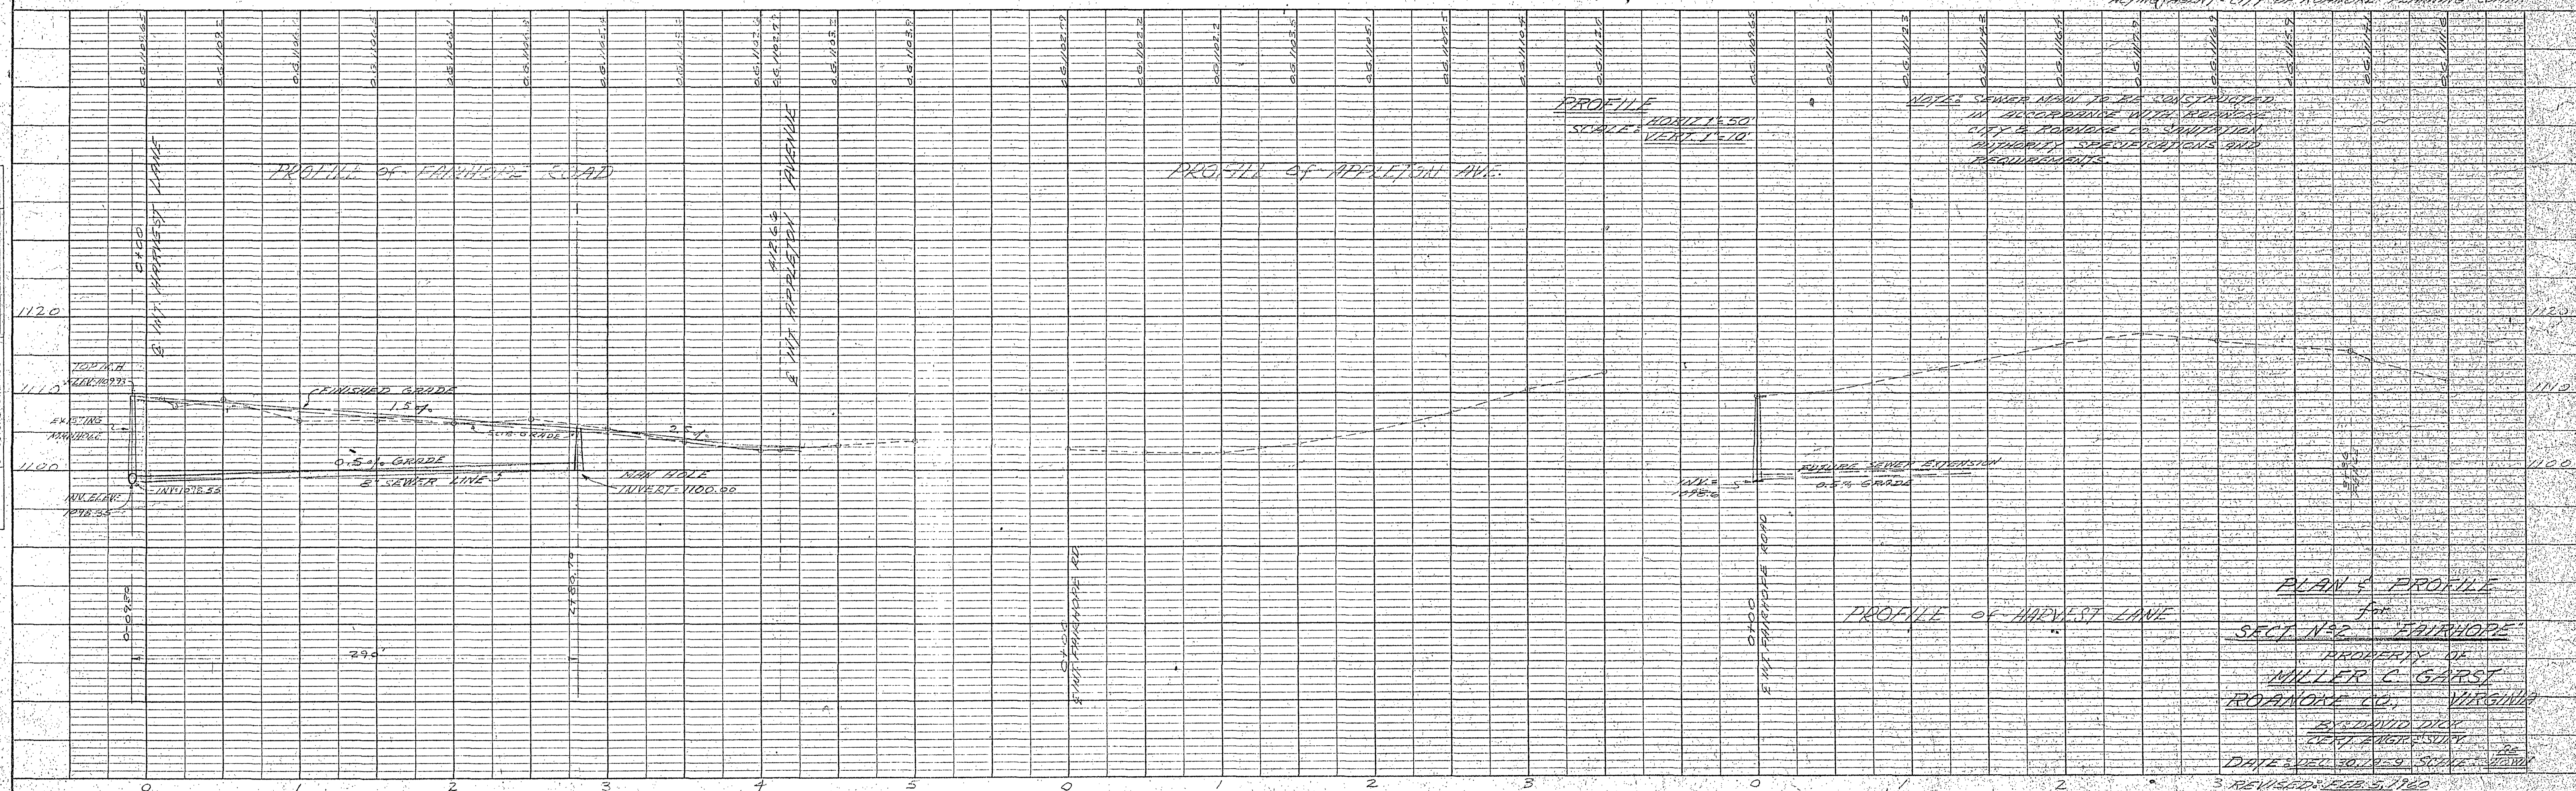


Roger M Scott DATE: 1-13-60
 RETIRING AGENT - CITY OF ROANOK PLANNING COMM.

EE-8

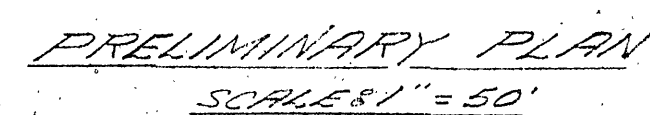

PLAN & PROFILE
for
SECT. N-2 FAIRHOPE
PROPERTY OF
MILLER C GARST
ROANOKE CO, VIRGINIA
BY DAVID DICK
CART. PHOTO SURV.
DATE DEPI. 30.12.59 SCALE 1"=100'

3 REVISED: FEB. 5, 196

TO SHOW SEWER AS
CONSTRUCTED

FAIR HOPE