


HARVEST

LANE

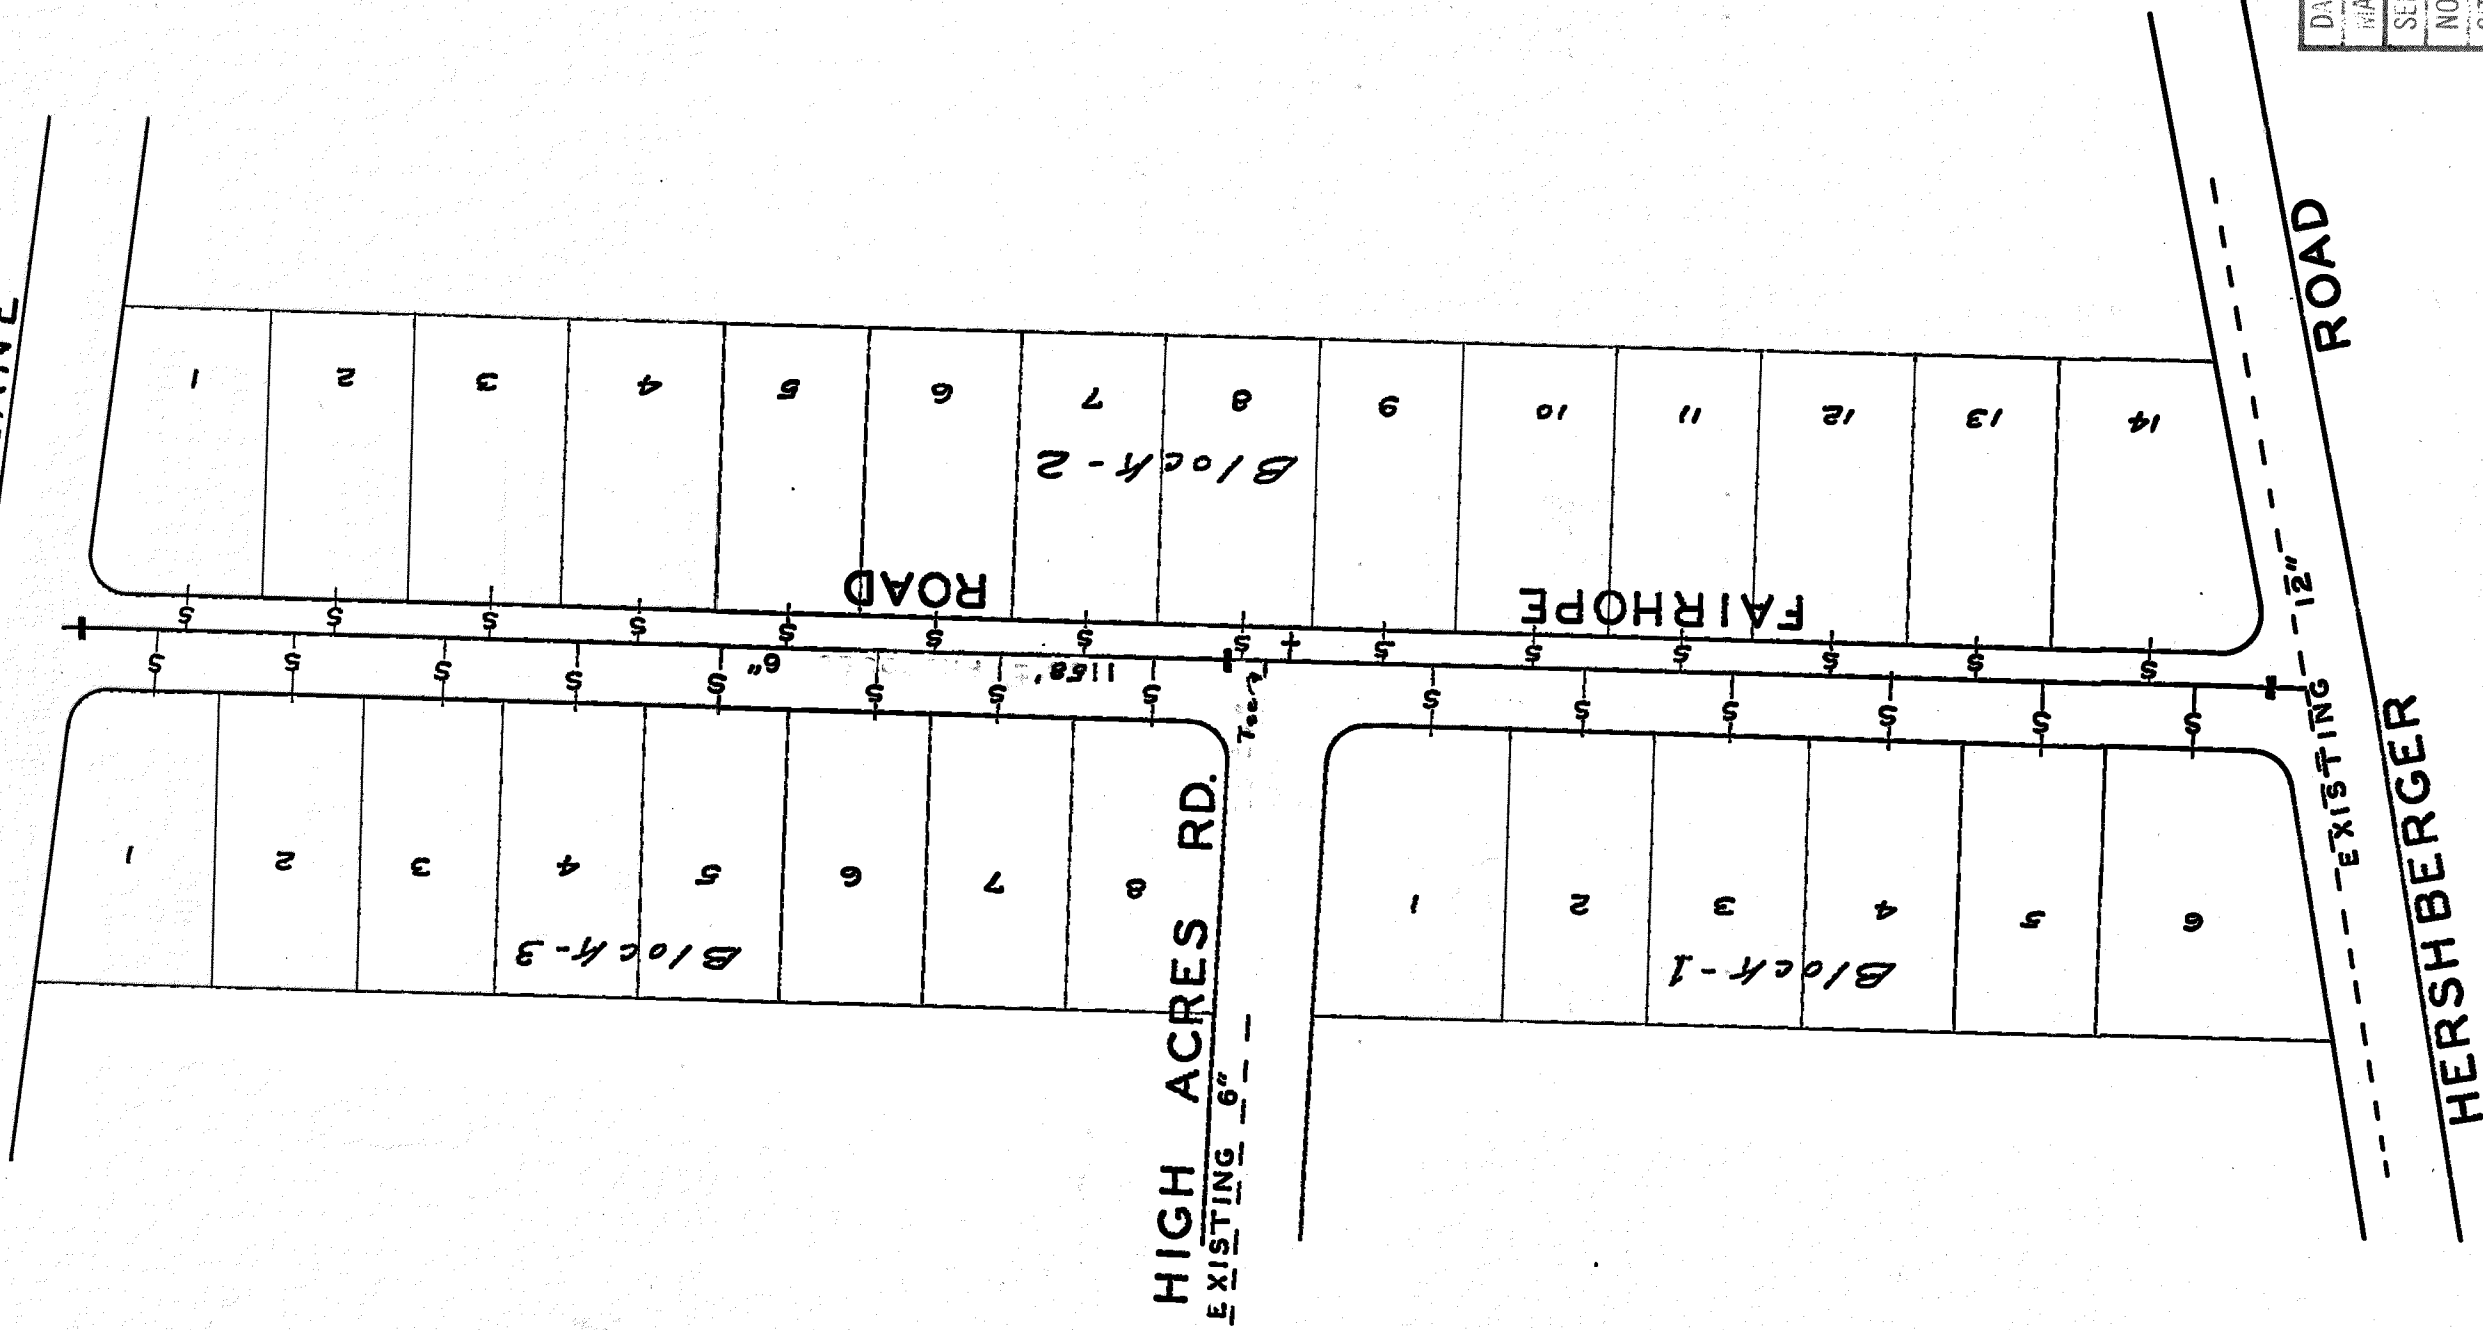

R. C. Pillar
MGR. ROANOKE WATER DEPT.

James D. Neely
ASSZ AGENT FOR ROANOKE PLANNING COMM.

H. Cletus Boyles
CITY ENGINEER OF ROANOKE
Joe W. Hartsell
DIRECTOR OF PUBLIC WORKS

12-2-58
DATE

12-2-58
DATE

12-2-58
DATE

12-2-58
DATE

DATE COMP.	3-13-59
DRAWN BY	Gimber 2 & Gimber 2
SERV. INS. BY	"
NO. SERV. INS.	28
CITY OR CO.	County
DEPT. INSP.	M.L.C.

WATER DEPARTMENT
CITY OF ROANOKE, VA.
FAIRHOPE SECT. - 1
SCALE - 1" = 100'
DRAWN BY N.H.C. NOV. 26, 1958

58-46

SCANNED