


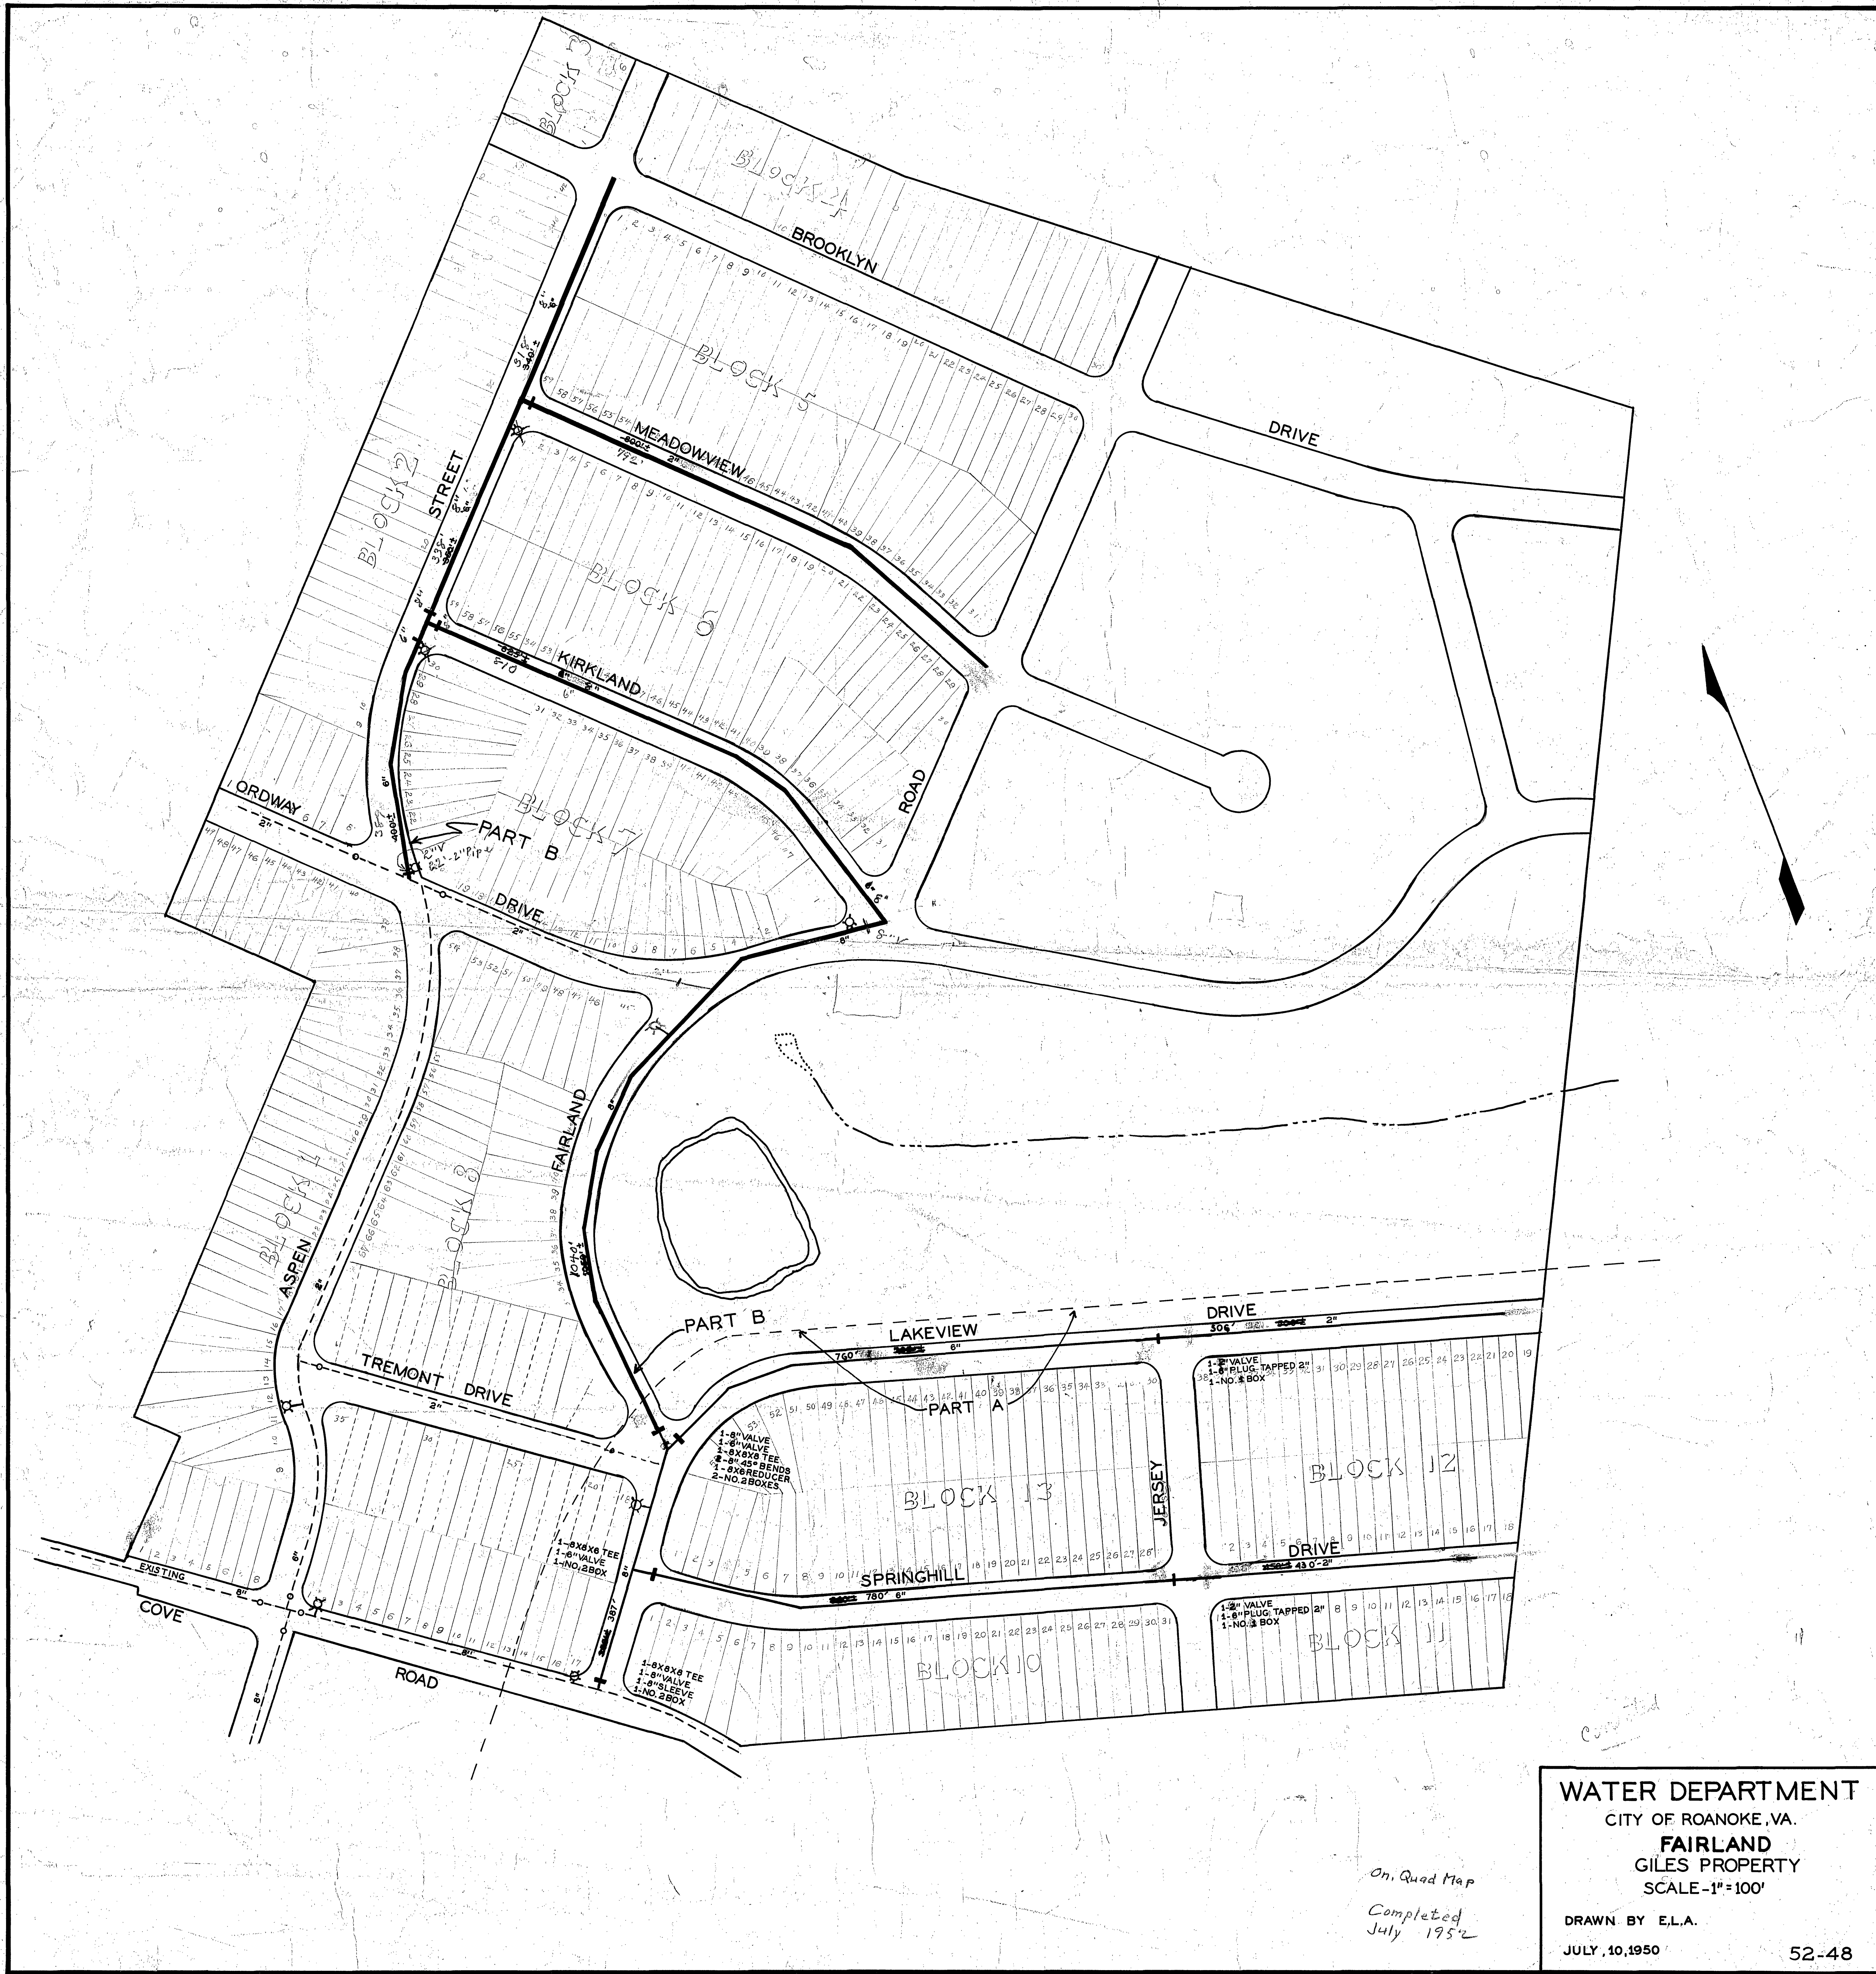

WATER DEPARTMENT
CITY OF ROANOKE, VA.
FAIRLAND
GILES PROPERTY
SCALE - 1" = 100'

DRAWN BY E.L.A.
JULY, 10, 1950

52-48