

LEGEND		
ITEM	EXISTING	PROPOSED
Pavement	---	---
Concrete Curb (C0-2)	---	---
Curb & Gutter (C0-6)	---	---
Sanitary Sewer Manhole	⊙	⊙
Sanitary Sewer Line	---	---
Sanitary Sewer Cleanout	⊙	⊙
Waterline	---	---
Water Line Blow-Off Valve	⊙	⊙
Fire Hydrant Assembly	⊙	⊙
Storm Drain Line	---	---
Storm Drain Drop Inlet	⊙	⊙
Contours	---	---

ENTRANCE ROAD CURVE DATA

C1	C2	C3
Centerline A= 6322.36" D= 3811.45" R= 150.00 T= 92.60 L= 165.92 P.C. 10+25.14 P.T. 11+17.74 P.T. 11+91.06	Centerline A= 4520.00" D= 5717.45" R= 100.00 T= 41.70 L= 78.12 P.C. 11+01.06 P.T. 12+32.82 P.T. 12+70.18	Centerline A= 2458.03" D= 2838.52" R= 200.00 T= 44.22 L= 87.04 P.C. 16+74.85 P.T. 17+18.07 P.T. 17+61.89
C4	C5	
Centerline A= 6873.38" D= 6506.32" R= 88.00 T= 83.35 L= 133.46 P.C. 17+81.89 P.T. 18+45.24 P.T. 18+95.35	Centerline A= 6873.38" D= 4744.47" R= 120.00 T= 81.37 L= 143.01 P.C. 18+95.35 P.T. 19+76.72 P.T. 20+38.36	


ROANOKE COUNTY FIRE AND RESCUE REQUIREMENTS

- FIRE SUPPRESSION SYSTEM BY OTHERS.
- FIRE ALARM SYSTEM SHALL HAVE A REMOTE ANNUNCIATOR WITHIN FIVE (5) FEET OF THE MAIN ENTRANCE FOR FIRE DEPARTMENT ACCESS.
- FIRE LINES SHOWN ABOVE ARE TO BE ESTABLISHED AND MARKED IN ACCORDANCE WITH ROANOKE COUNTY LOCAL ORDINANCE 9-21#14.
- FIRE LINES SHALL BE MARKED WITH YELLOW PAINT AND SIGNS AT BEGINNING AND END AND AT LEAST EVERY 100 FEET.
- BUILDING SHALL HAVE A "KNOX BOX" INSTALLED FOR ROANOKE COUNTY FIRE AND RESCUE USE PER SECTION 506.1 OF THE STATEWIDE FIRE PREVENTION CODE.
- A FIRE DEPARTMENT CONNECTION TO THE BUILDING SPRINKLER SYSTEM SHALL BE INSTALLED ON THE EXTERIOR OF THE BUILDING, AS SHOWN ABOVE. SEE ARCHITECTURAL PLANS FOR ADDITIONAL DETAILS.

UNITED STATES OF AMERICA
DEPARTMENT OF INTERIOR
BLUE RIDGE PARKWAY

TAX #88.03-3-7
PROPERTY OF
DORIS D. WICKLINE
D.B. 656, PG. 225

TAX #88.03-3-9
PROPERTY OF
ERNEST J. & NAMIE L.
SINK
D.B. 626, PG. 16

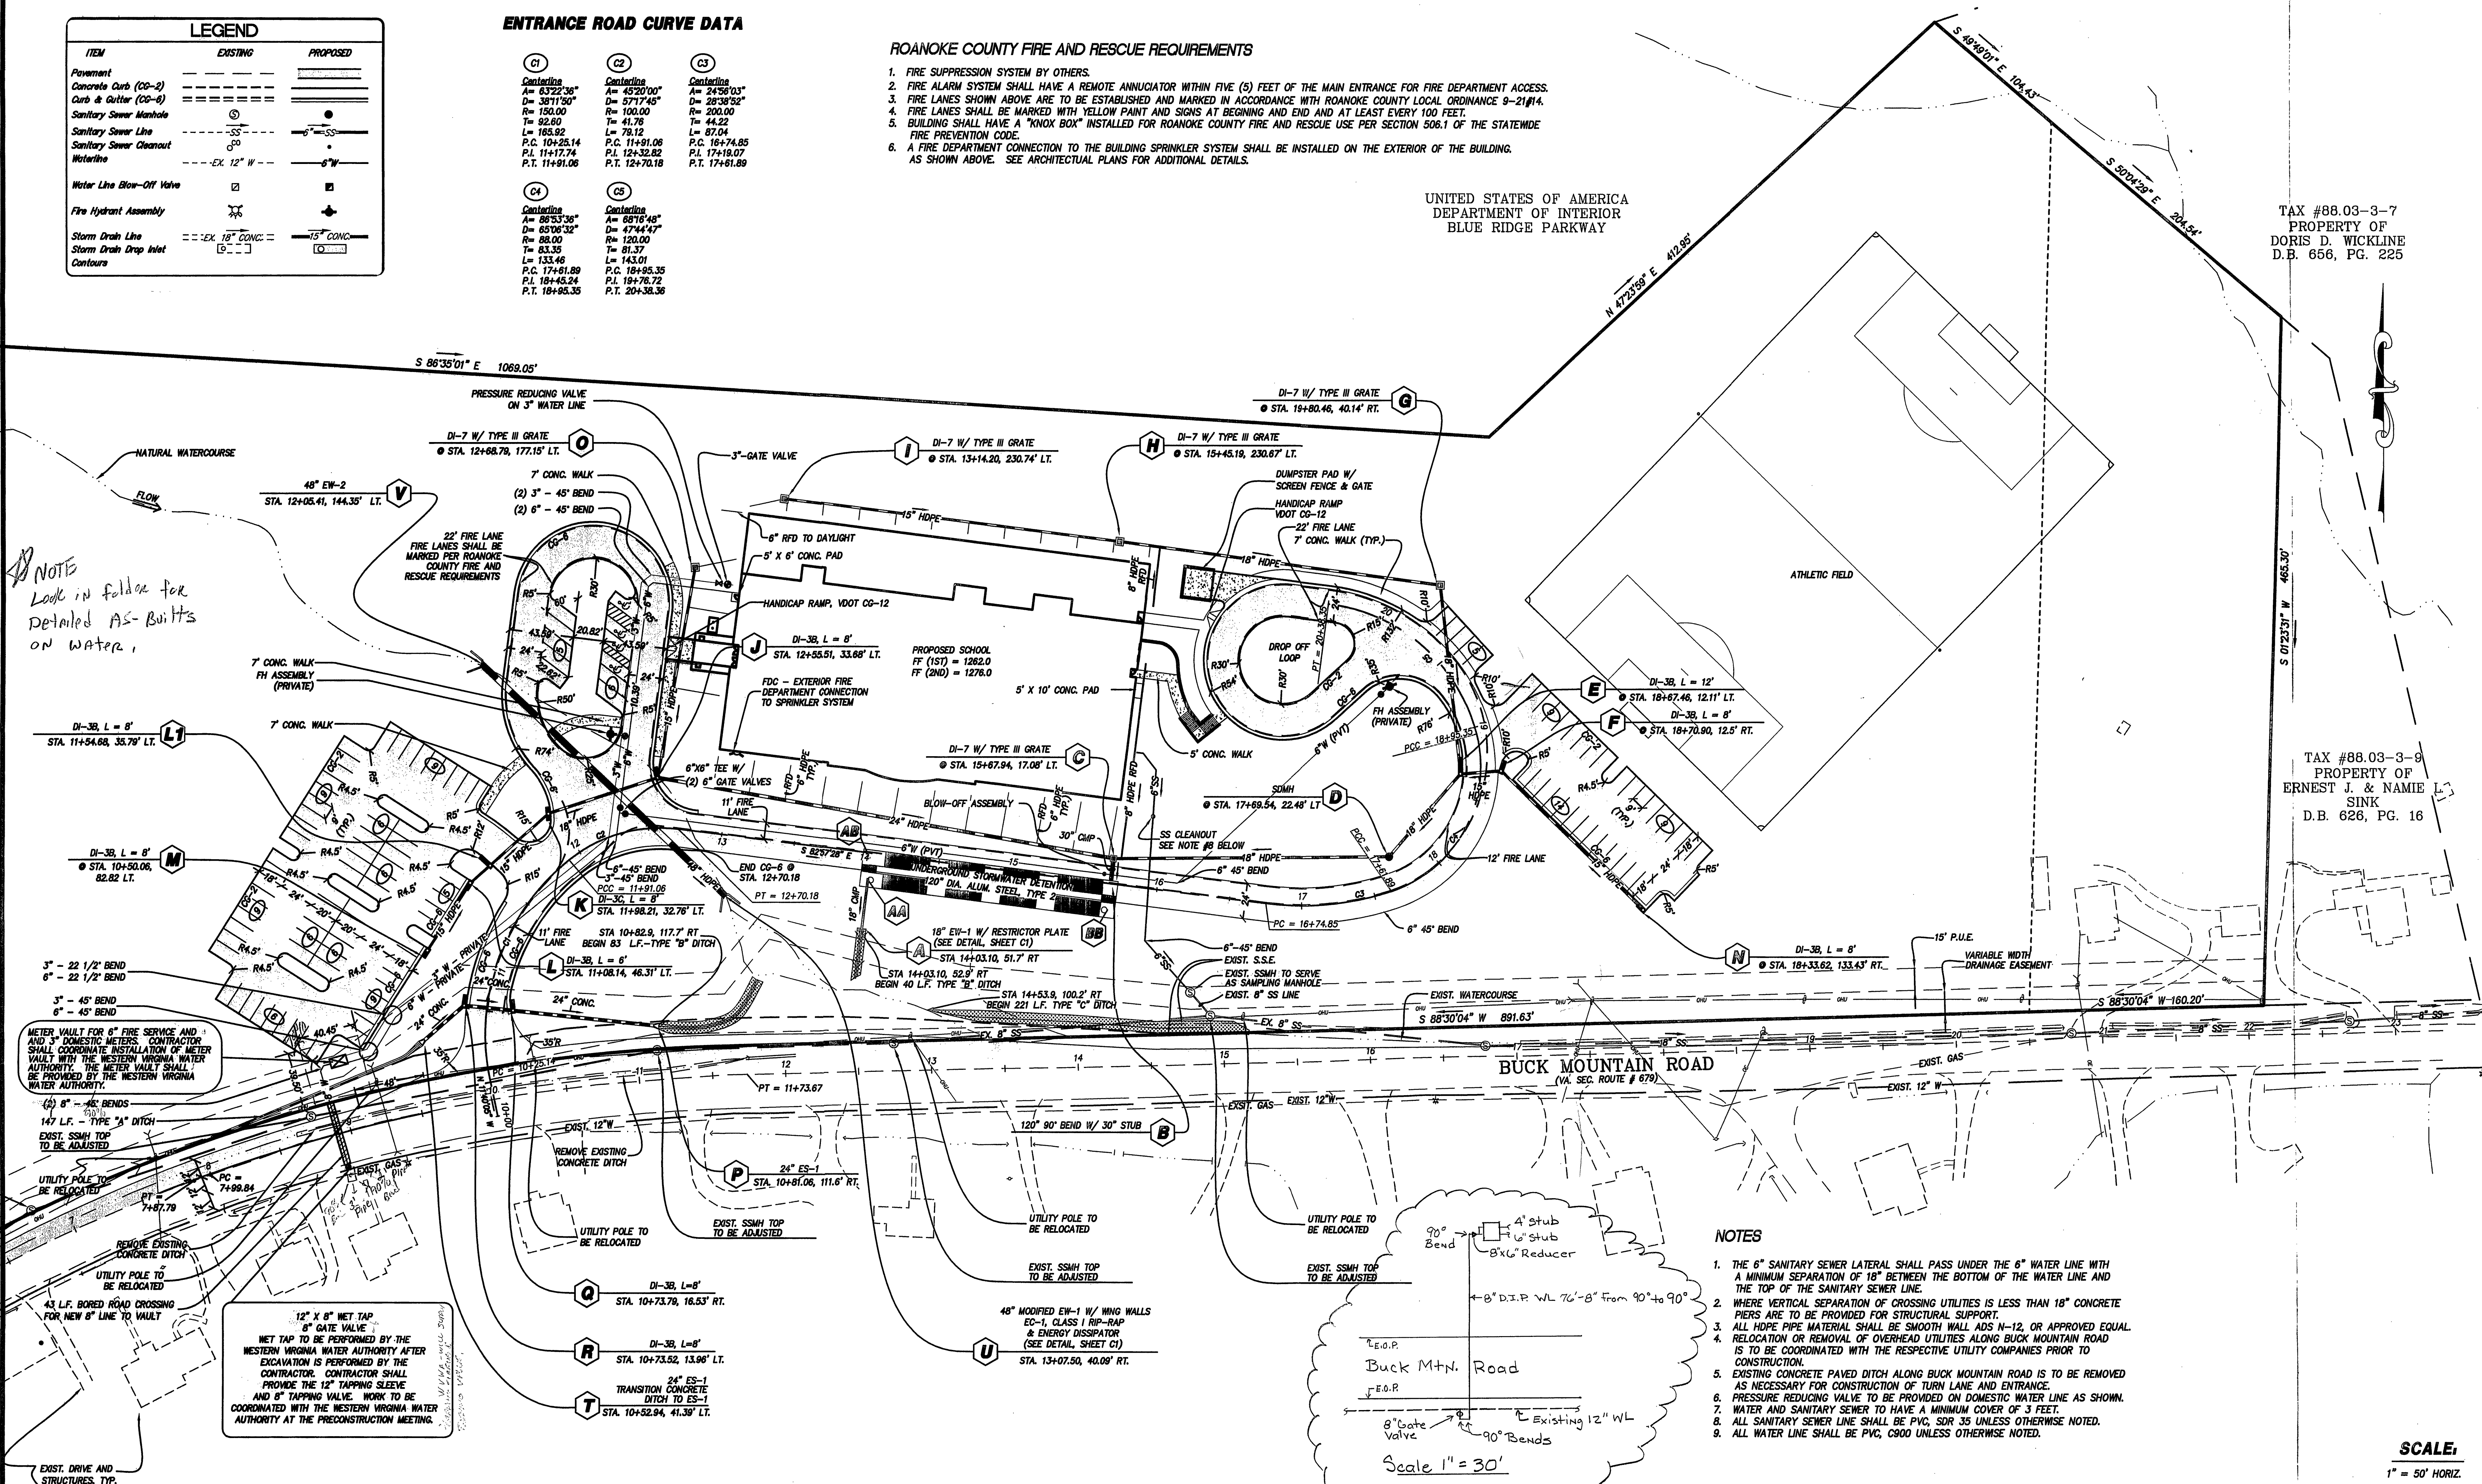


LUMSDEN ASSOCIATES, P.C.
ENGINEERS-SURVEYORS-PLANNERS
ROANOKE, VIRGINIA

4664 BRAMBLETON AVENUE
P.O. BOX 20669
ROANOKE, VIRGINIA 24018

PHONE: (540) 774-4411
FAX: (540) 772-9445
E-MAIL: MAIL@LUMSDENPC.COM

FAITH CHRISTIAN SCHOOL
ROANOKE COUNTY, VIRGINIA

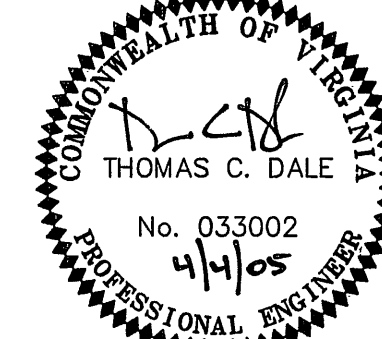

DIMENSIONAL LAYOUT

PROJECT ARCHITECT

COMMISSION NUMBER

03-082

REVISION

8 MARCH 2005
4 APRIL 2005

DATE

6 JAN. 2005

C3