


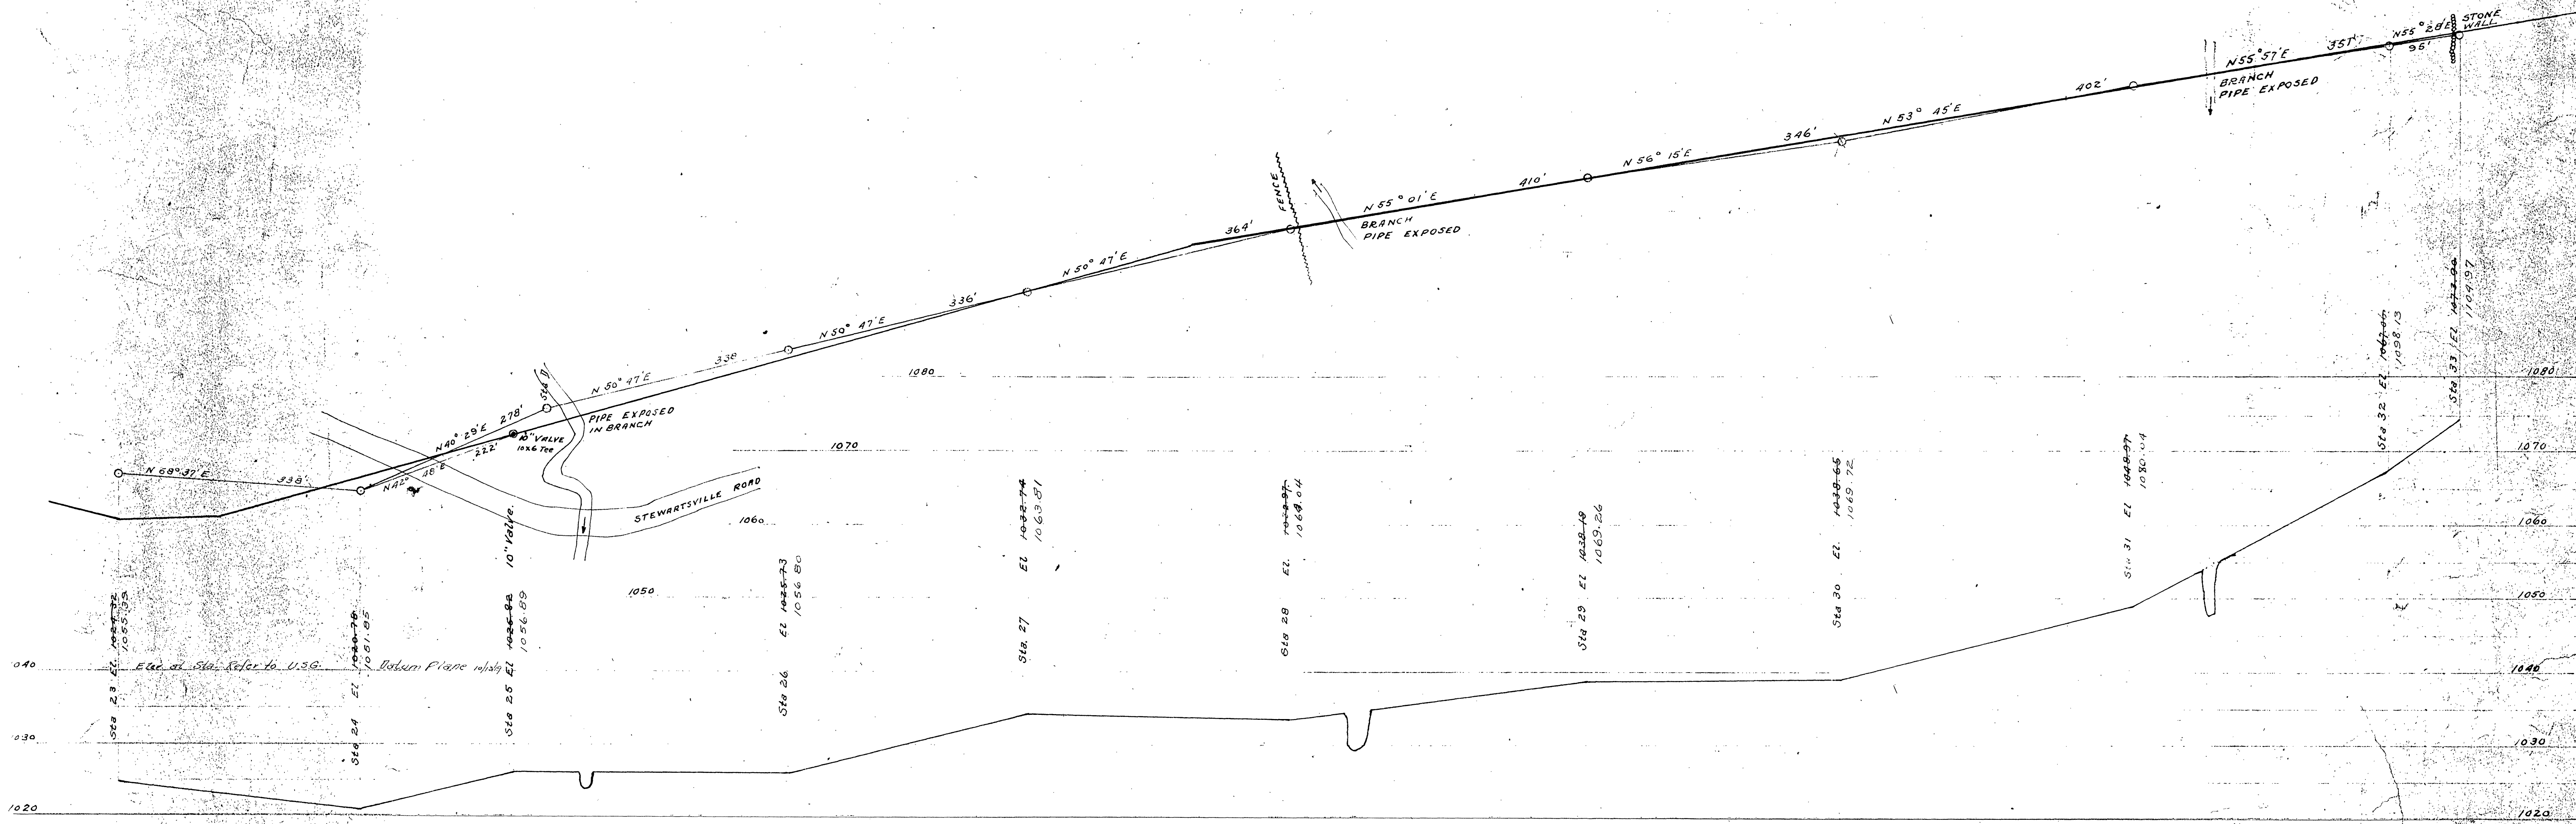

SECTION 3

F-3-D3
117

10" TRANSMISSION MAIN
FALLING CREEK DAM TO
REGULATING VALVE - VINTON

VINTON-ROANOKE WATER CO.
ROANOKE, VIRGINIA

SCALE 100'-1" DATE 8-1-1919
DRAWN BY J. H. H. TRACED BY J. H. H.