


B-15

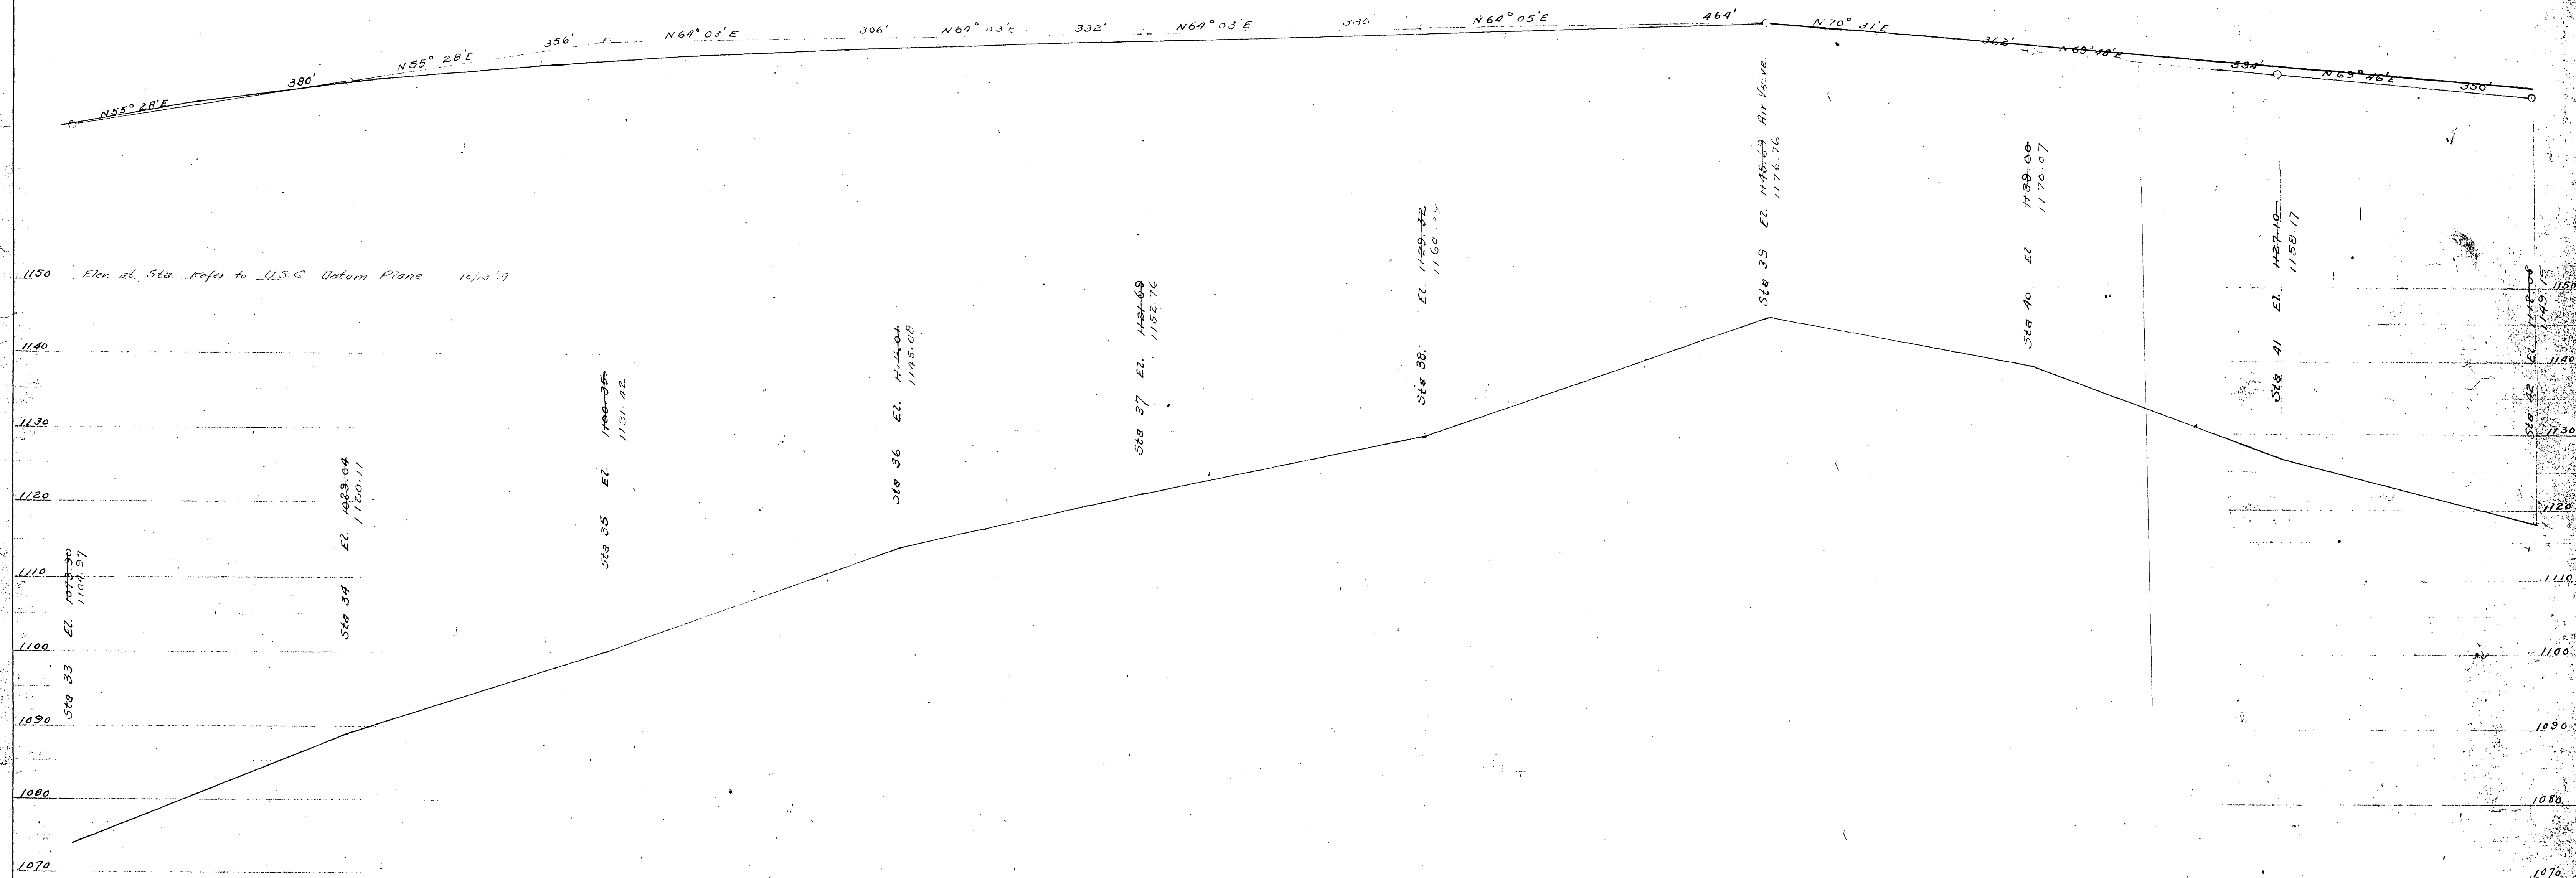

Elev. of Sta. Refer to U.S.G. Datum Plane 10/13/79

10" TRANSMISSION MAIN
FALLING CREEK DAM TO
REGULATING VALVE - VINTON
VINTON-ROANOKE WATER CO.
ROANOKE VIRGINIA
SCALE 100'-1" DATE 8-18-1979
DRAWN BY [Signature]
CHECKED BY [Signature]

F3-D3
117

SECTION 4