


B-15

B-15

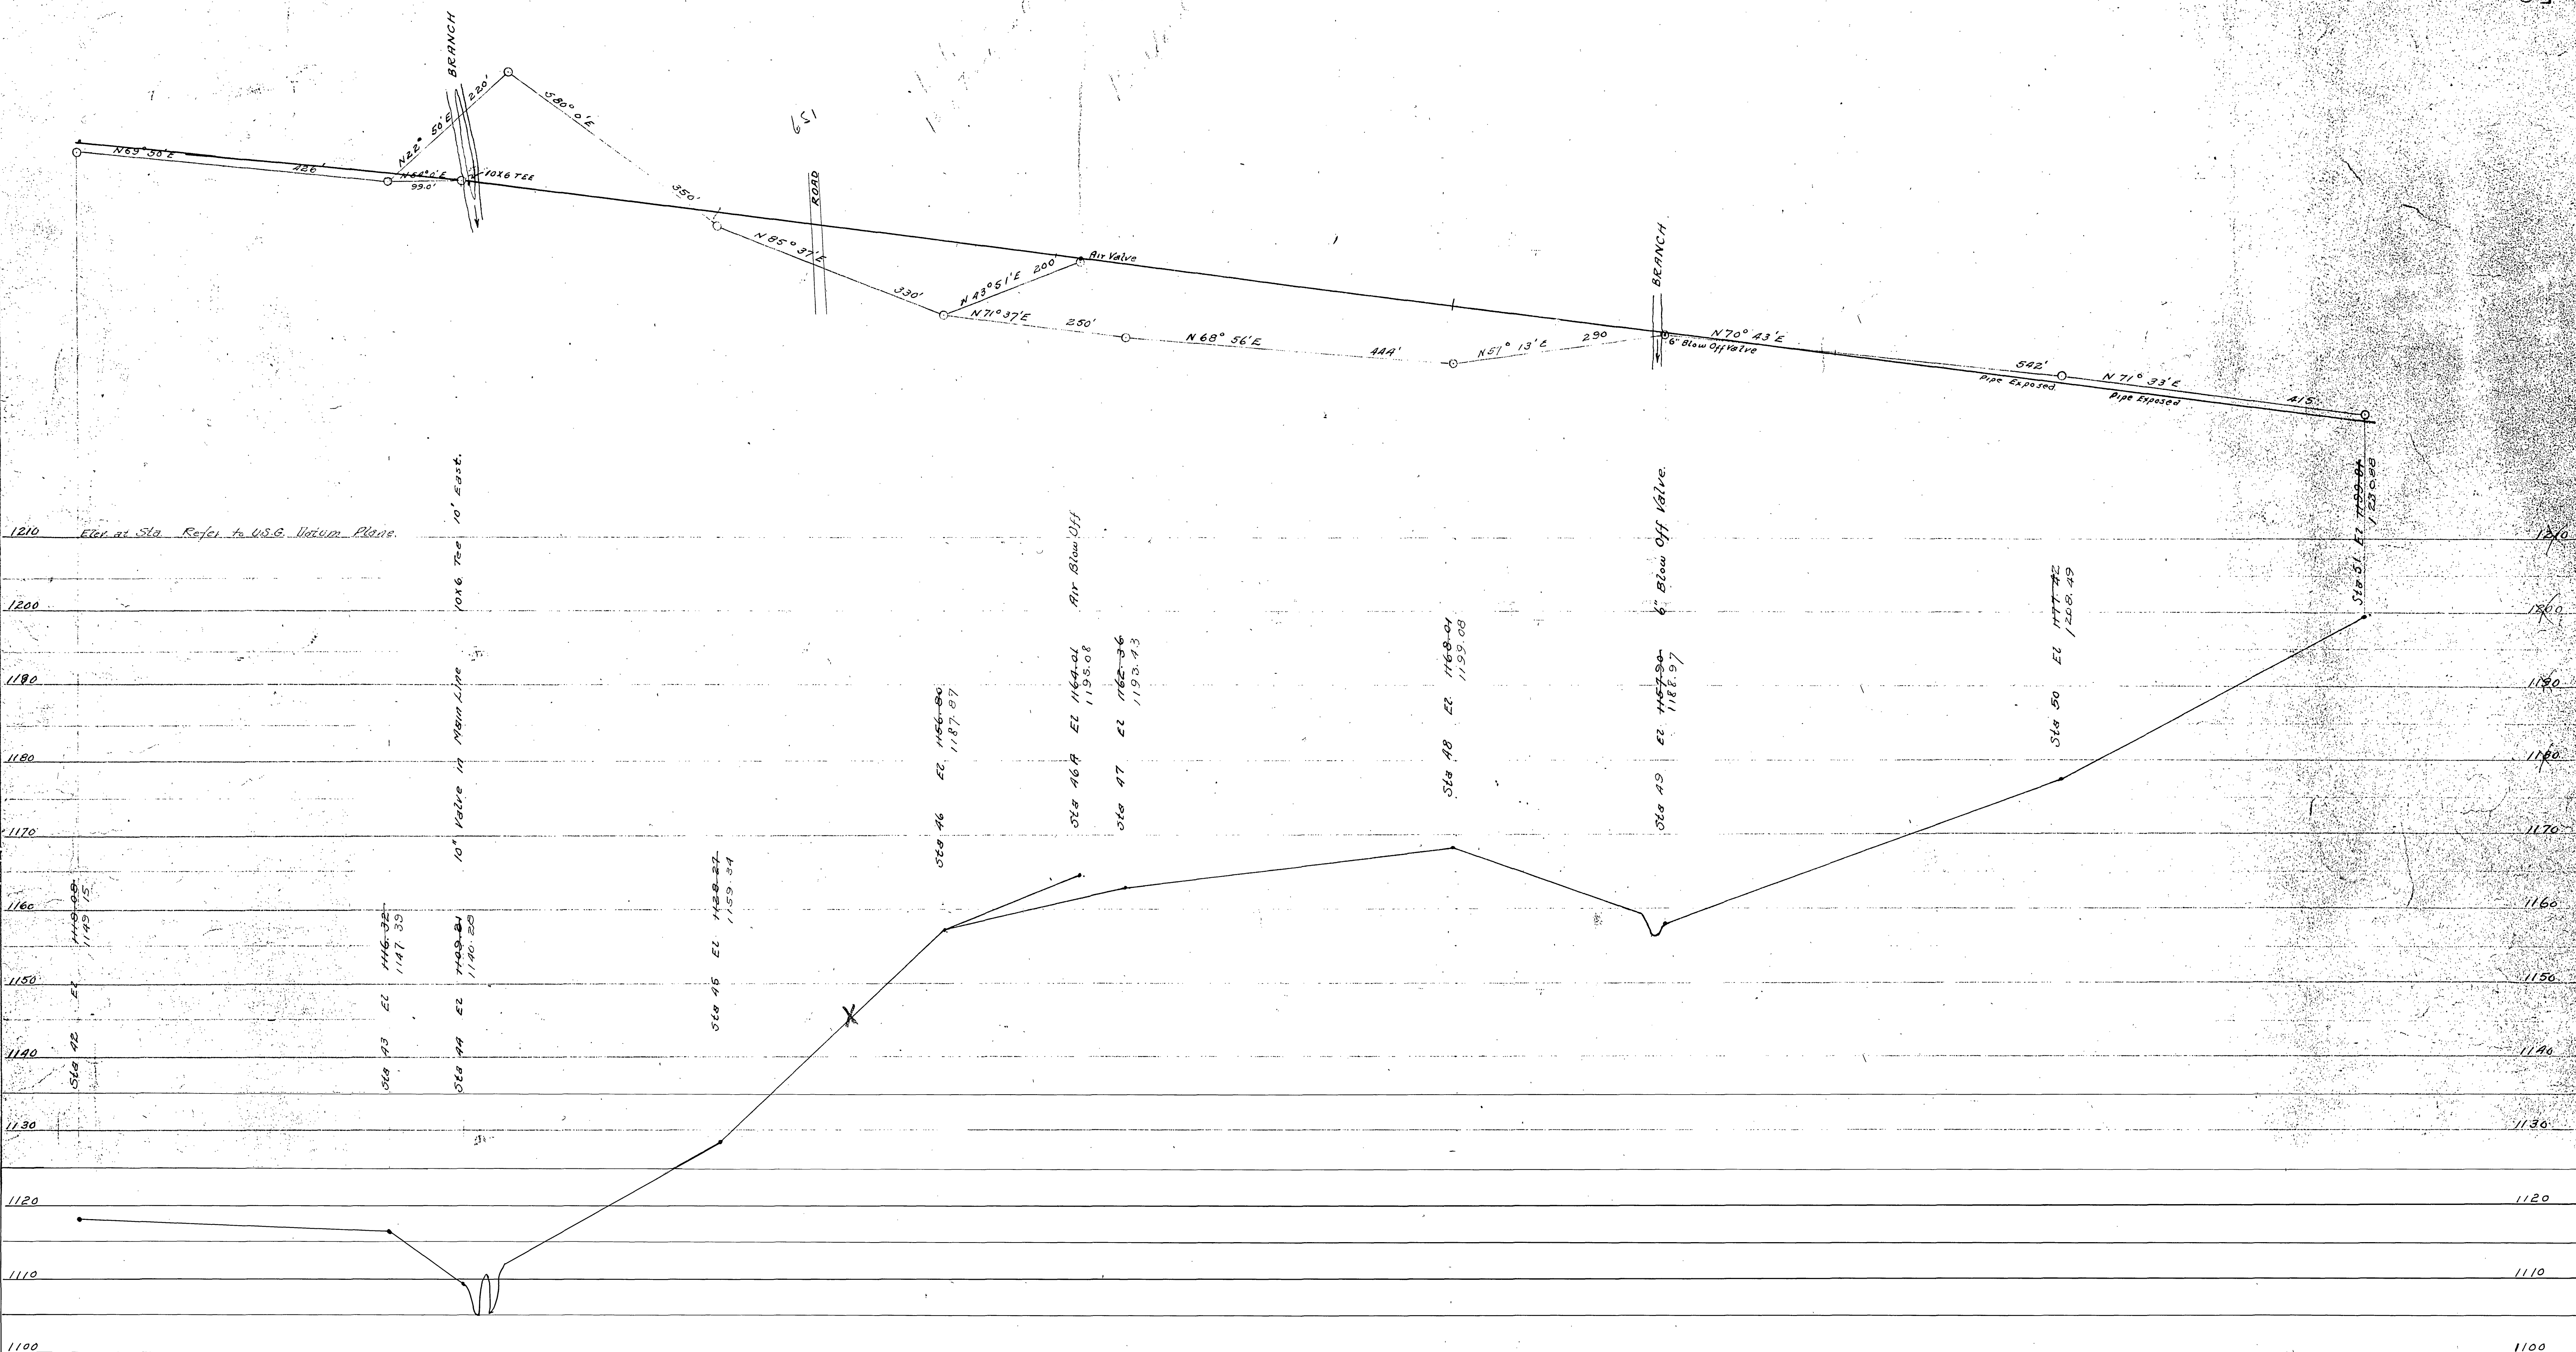

SECTION 5

F3-D3
117

10" TRANSMISSION MAIN
FALLING CREEK DAM TO
REGULATING VALVE - VINTON
VINTON-ROANOKE WATER CO.
ROANOKE VIRGINIA
SCALE 100'=1" DATE 8-20-1919
DRAWN BY
TRACED BY