


B-15

B-15

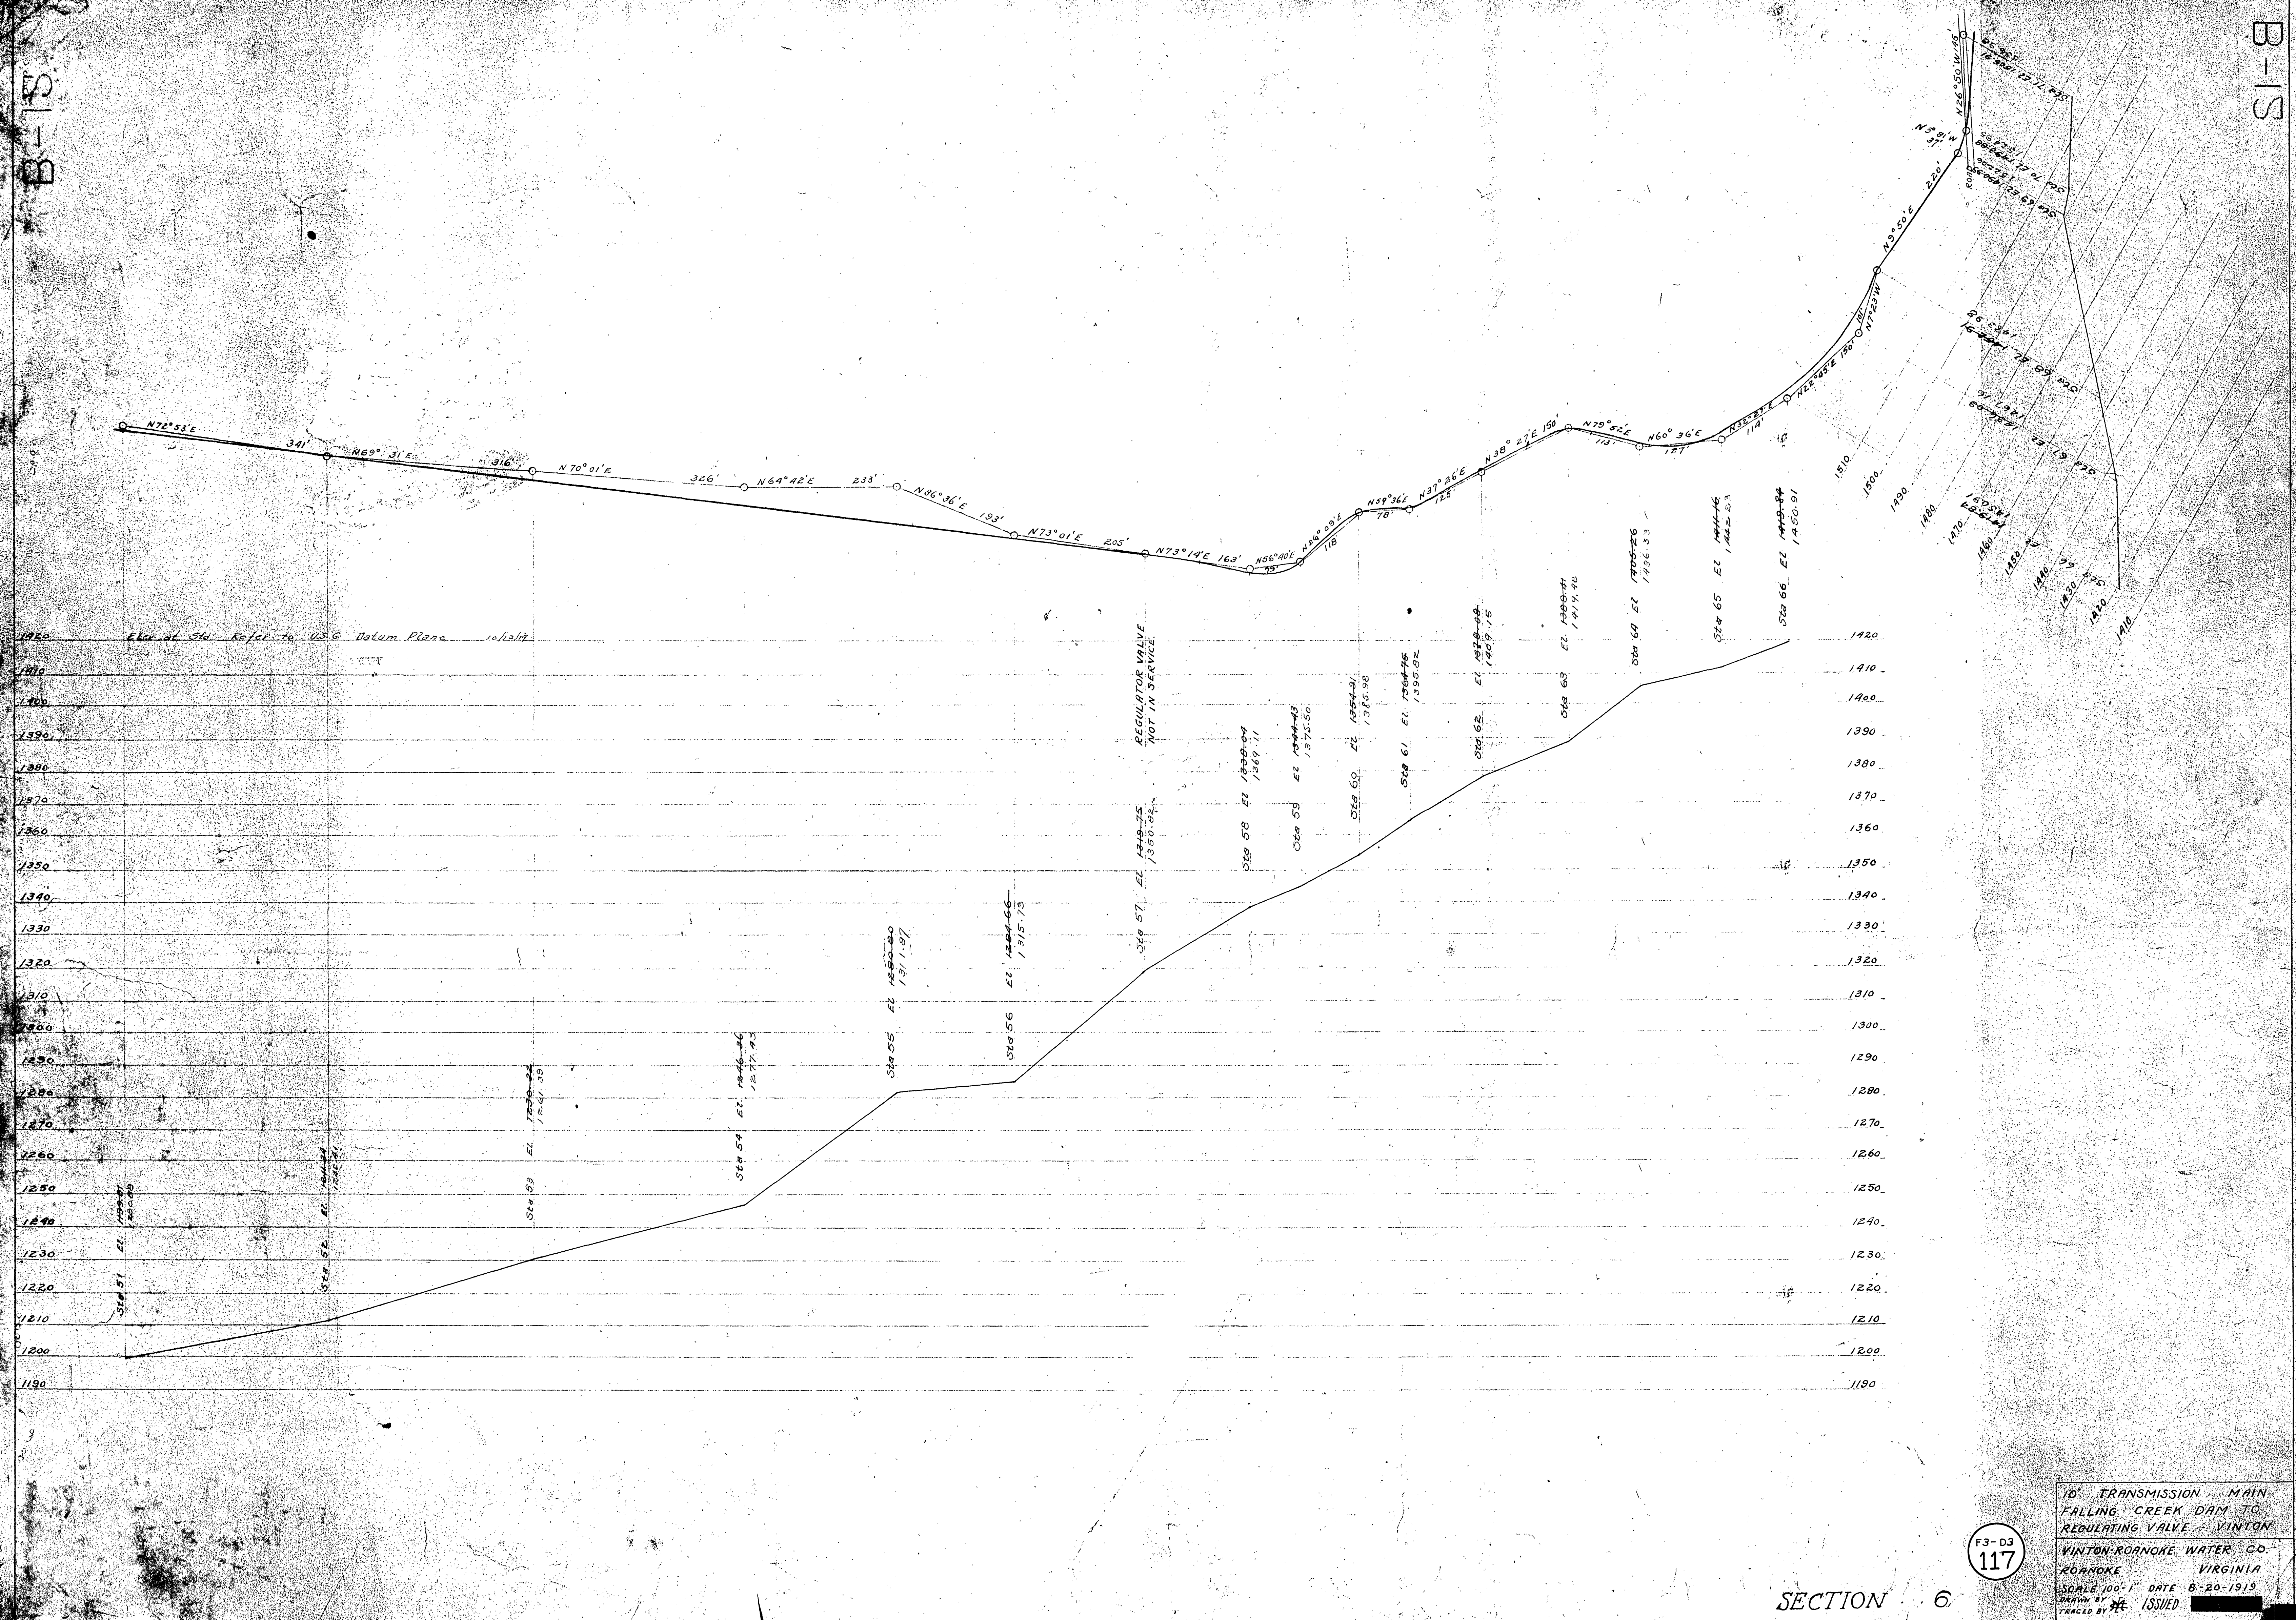

TO TRANSMISSION MAIN
FALLING CREEK DAM TO
REGULATING VALVE - VINTON
VINTON-ROANOKE WATER CO.
ROANOKE VIRGINIA
SCALE 100' = 1" DATE 8-20-1919
DRAWN BY [signature] ISSUED [signature]
No. 23-E

F3-D3
117