


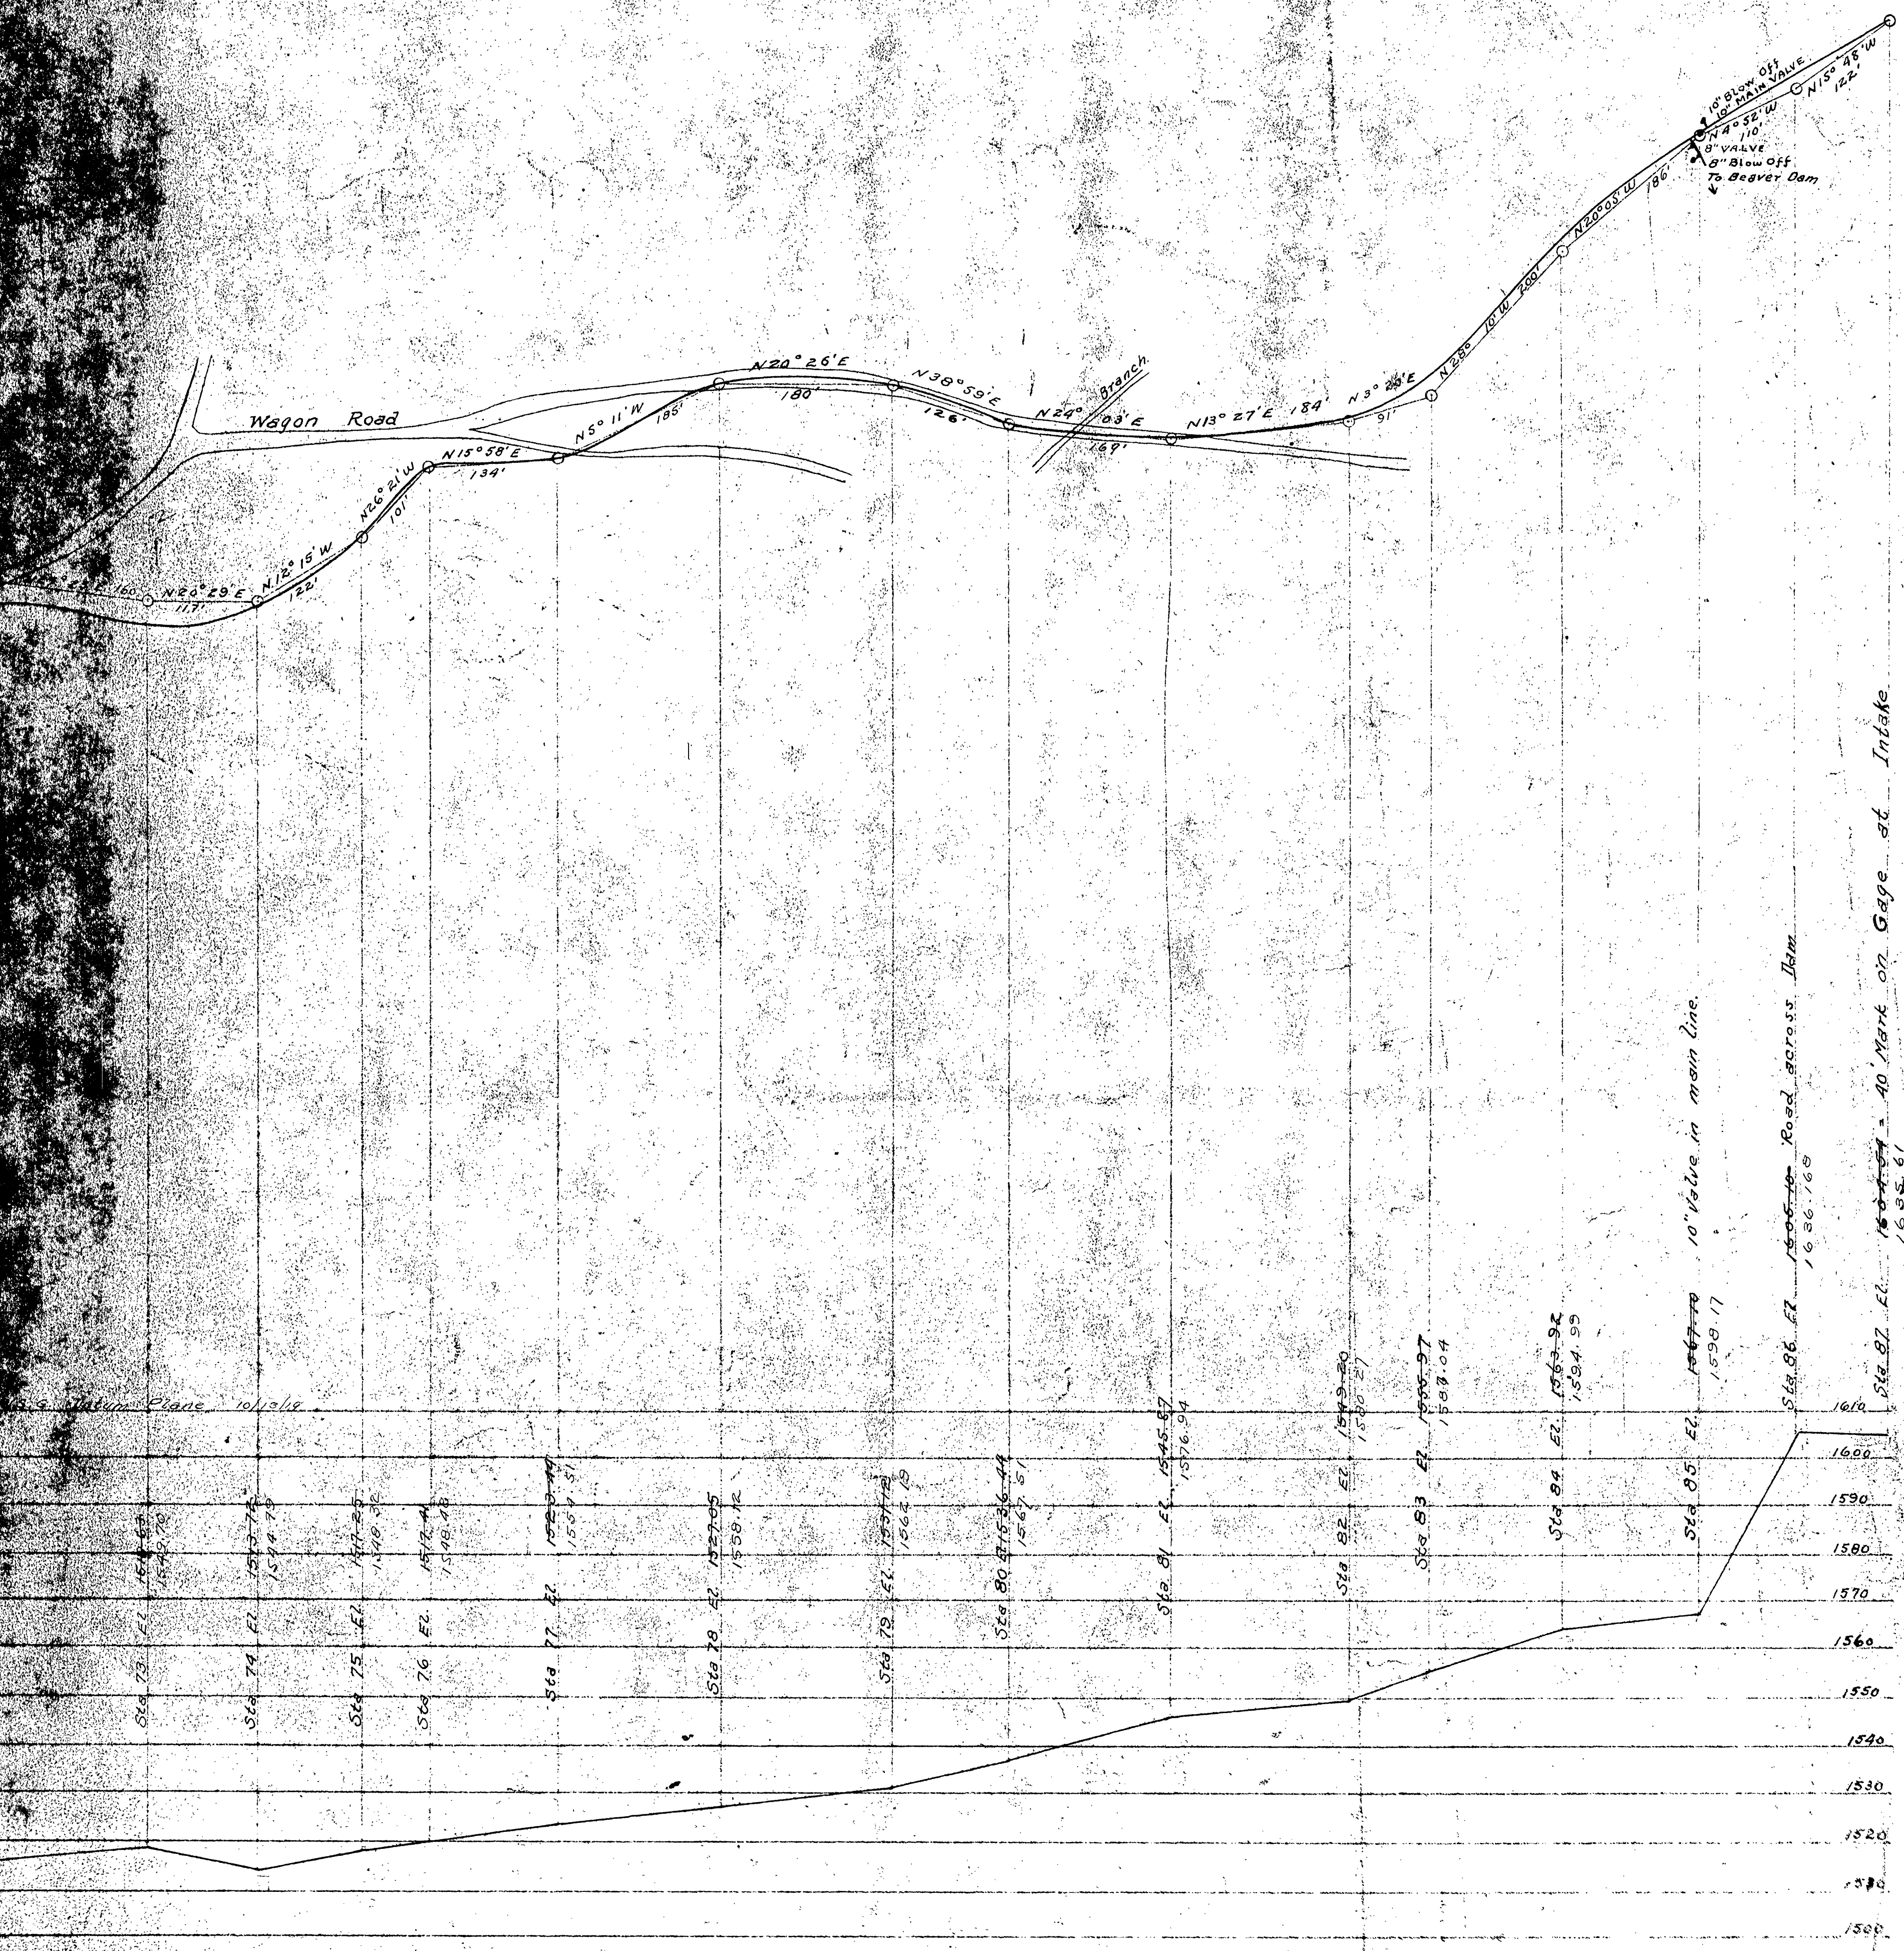

SECTION 7

117

TO TRANSMISSION MAIN
FALLING CREEK DAM TO
REGULATING VALVE VINTON
VINTON-ROANOKE WATER CO
ROANOKE VIRGINIA
SCALE 100'-1" DATE 8-21-1913
DRAWN BY ISSUED