


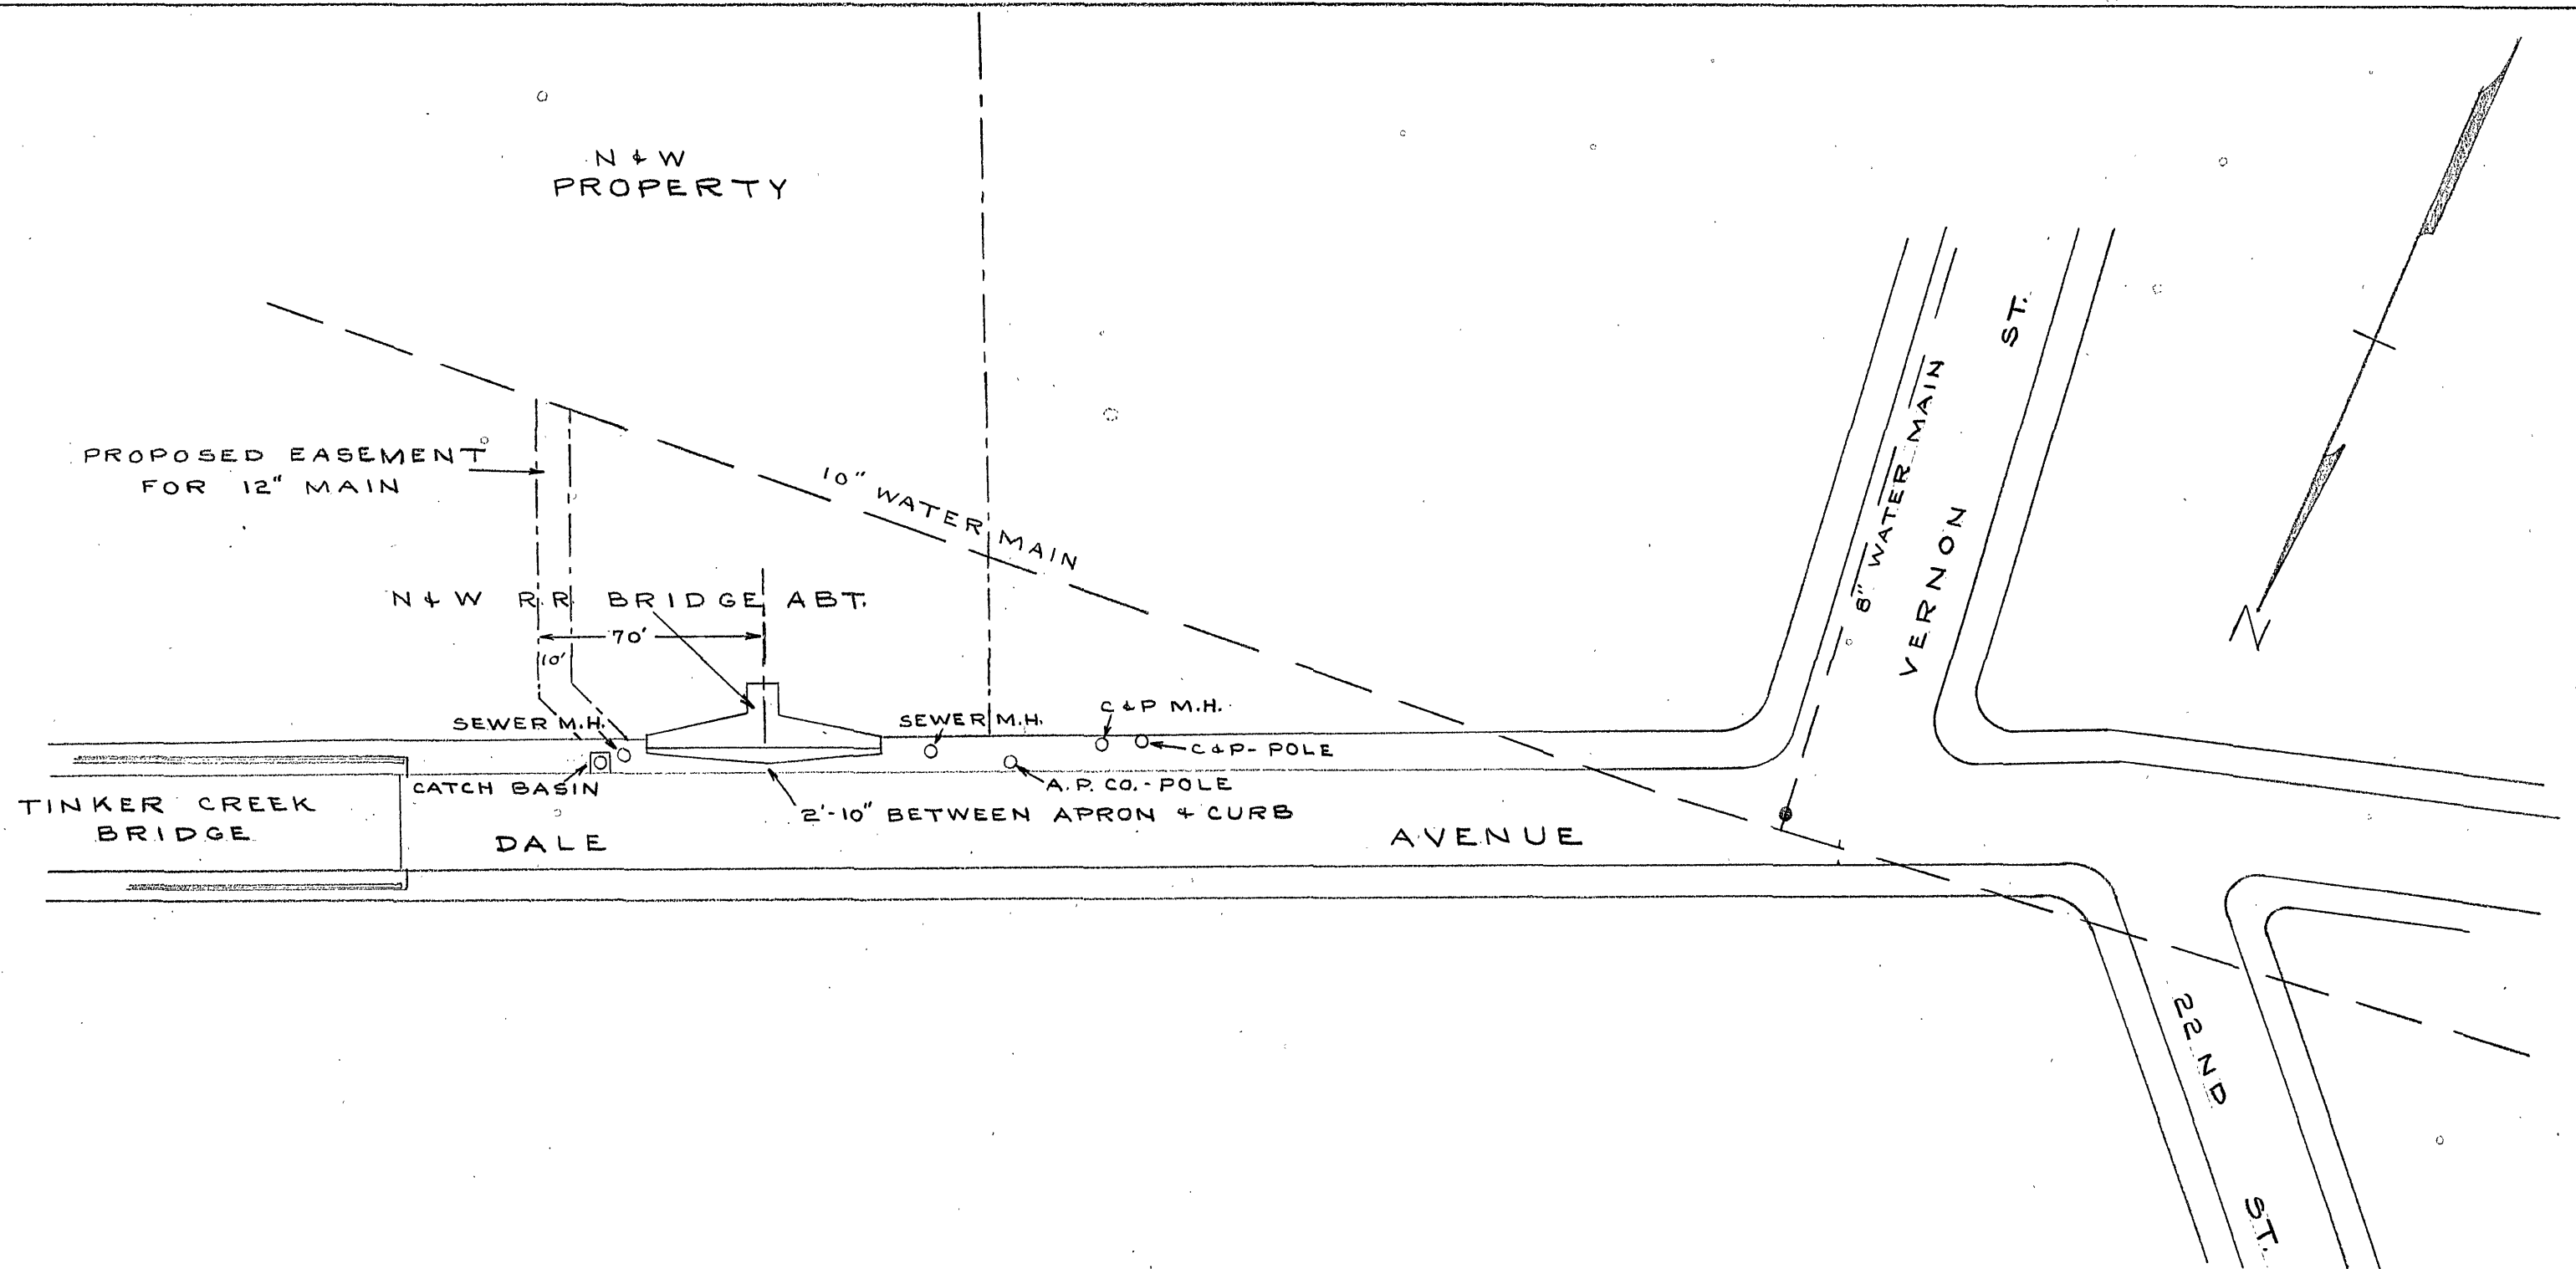

LOCATION SURVEY
DALE AVENUE S.E.
AT N+W R.R. BRIDGE

DATE: JAN. 25, 1960
REVISED: FEB. 3, 1960

SCALE: 1" = 50'

F-3 D-7
255