




DATE: NOV. 9, 2008
 DEC. 10, 2008
 DEC. 31, 2008

HUGHES ASSOCIATES ARCHITECTS
 Architecture Planning Consulting

656 ELM AVENUE, S.W.
 P.O. BOX 1034
 ROANOKE, VIRGINIA 24005-1034

TEL (540) 342-4002
 FAX (540) 342-2060

NEW FACILITY FOR
**FELLOWSHIP
 COMMUNITY CHURCH**
 Red Lane Extension Roanoke County, Virginia

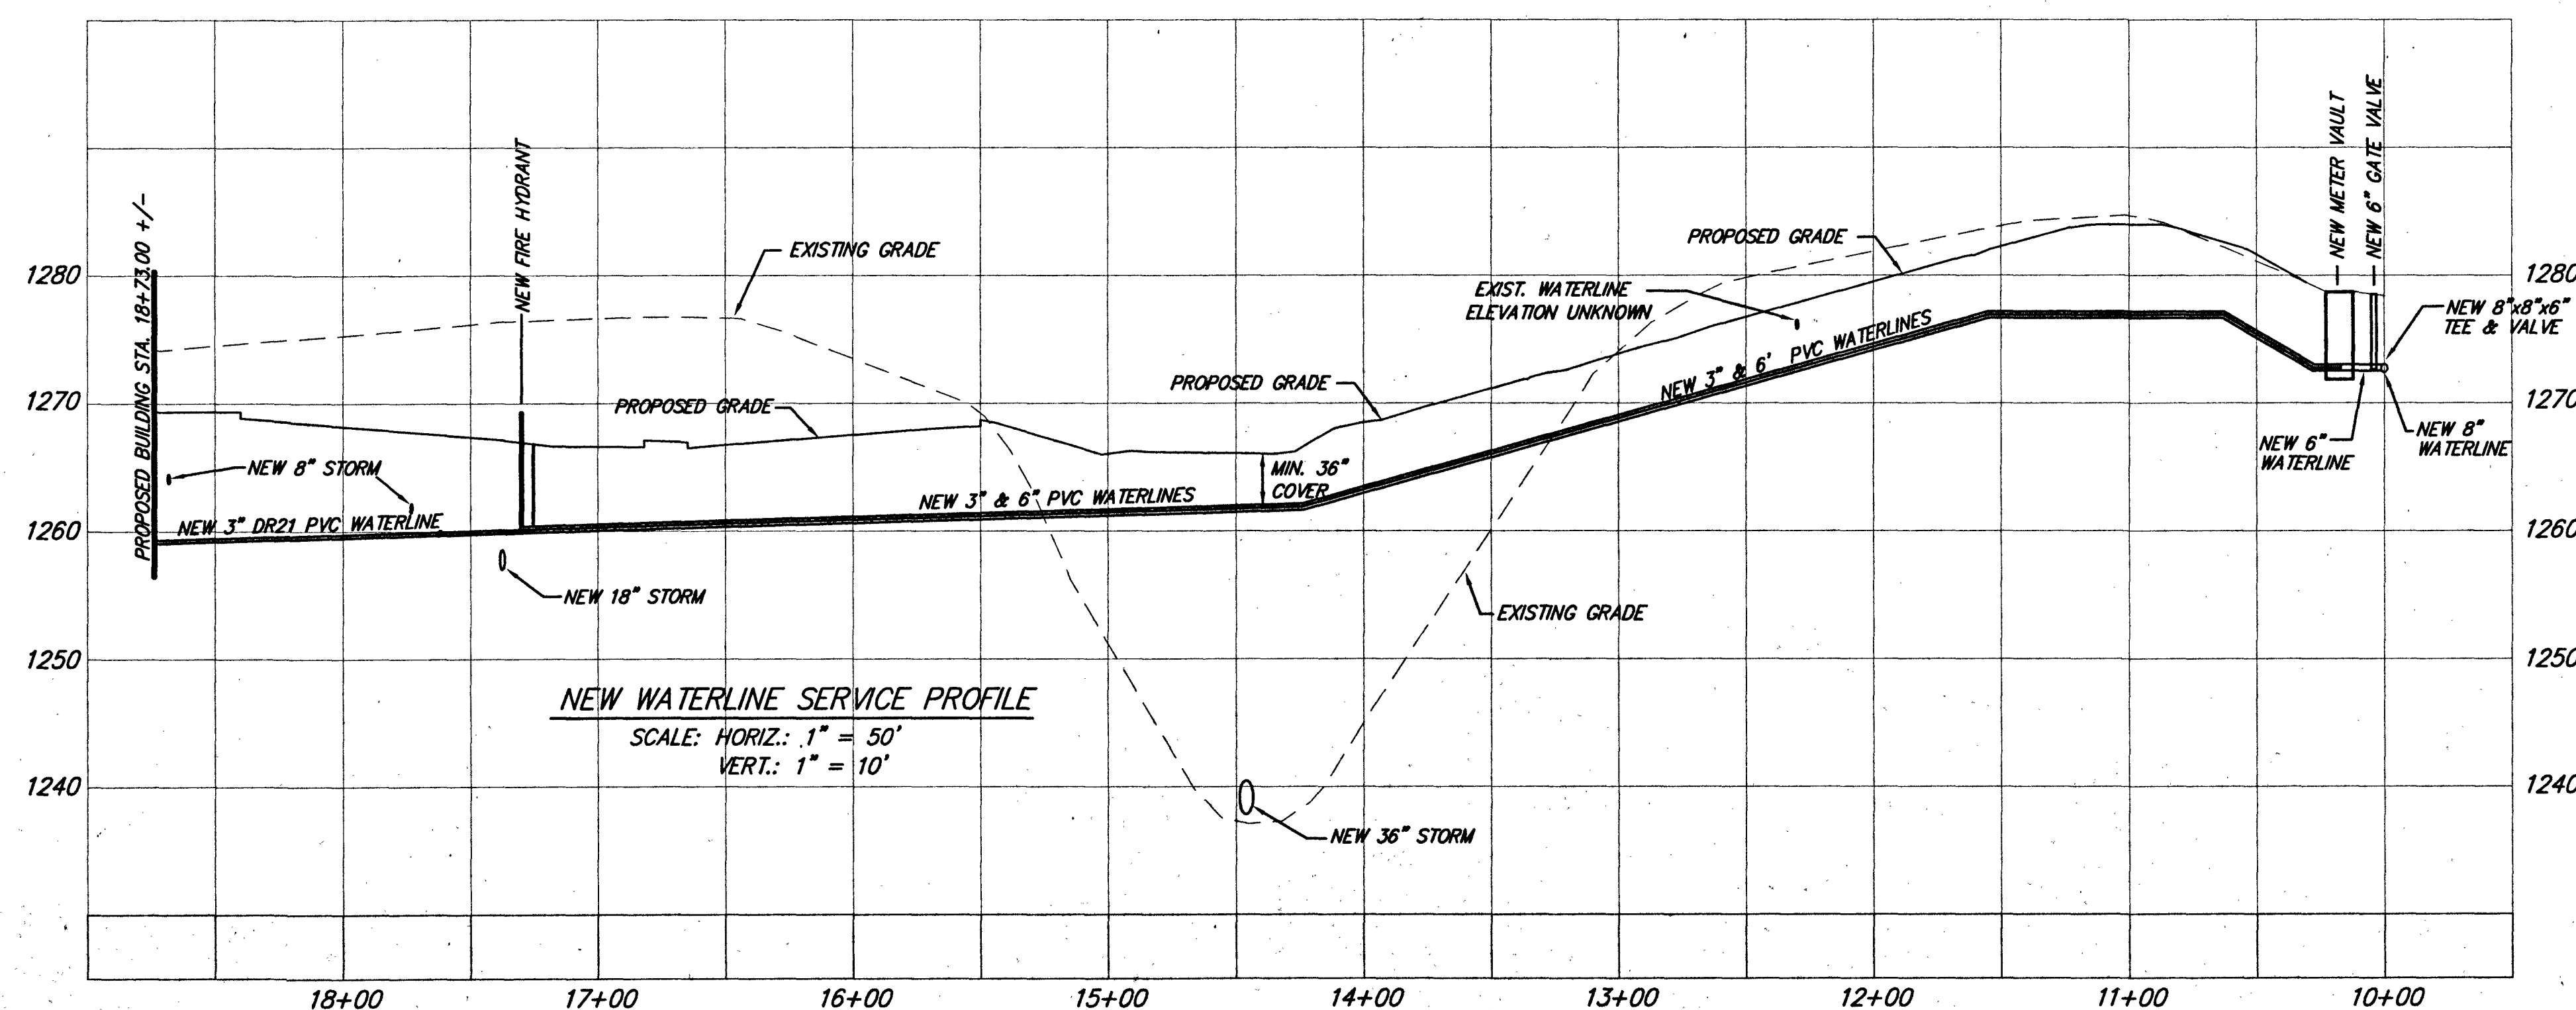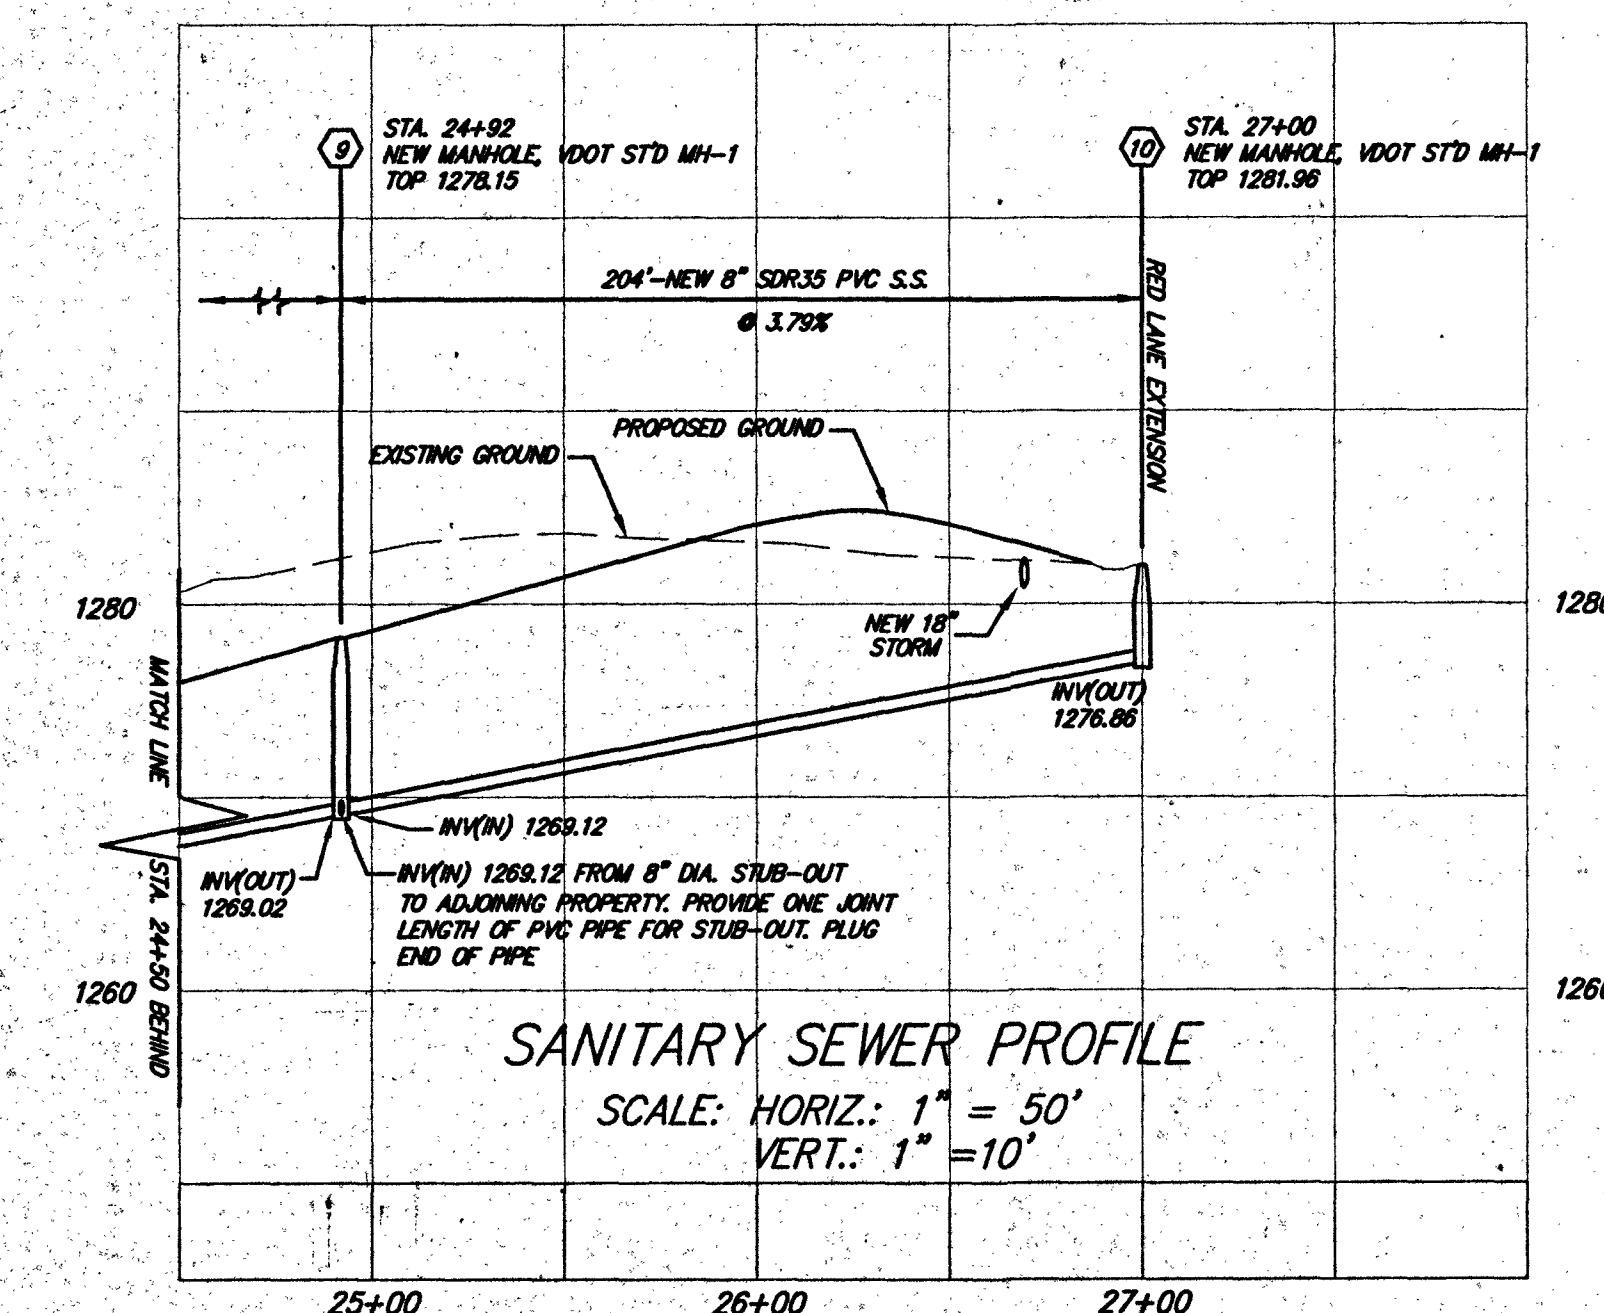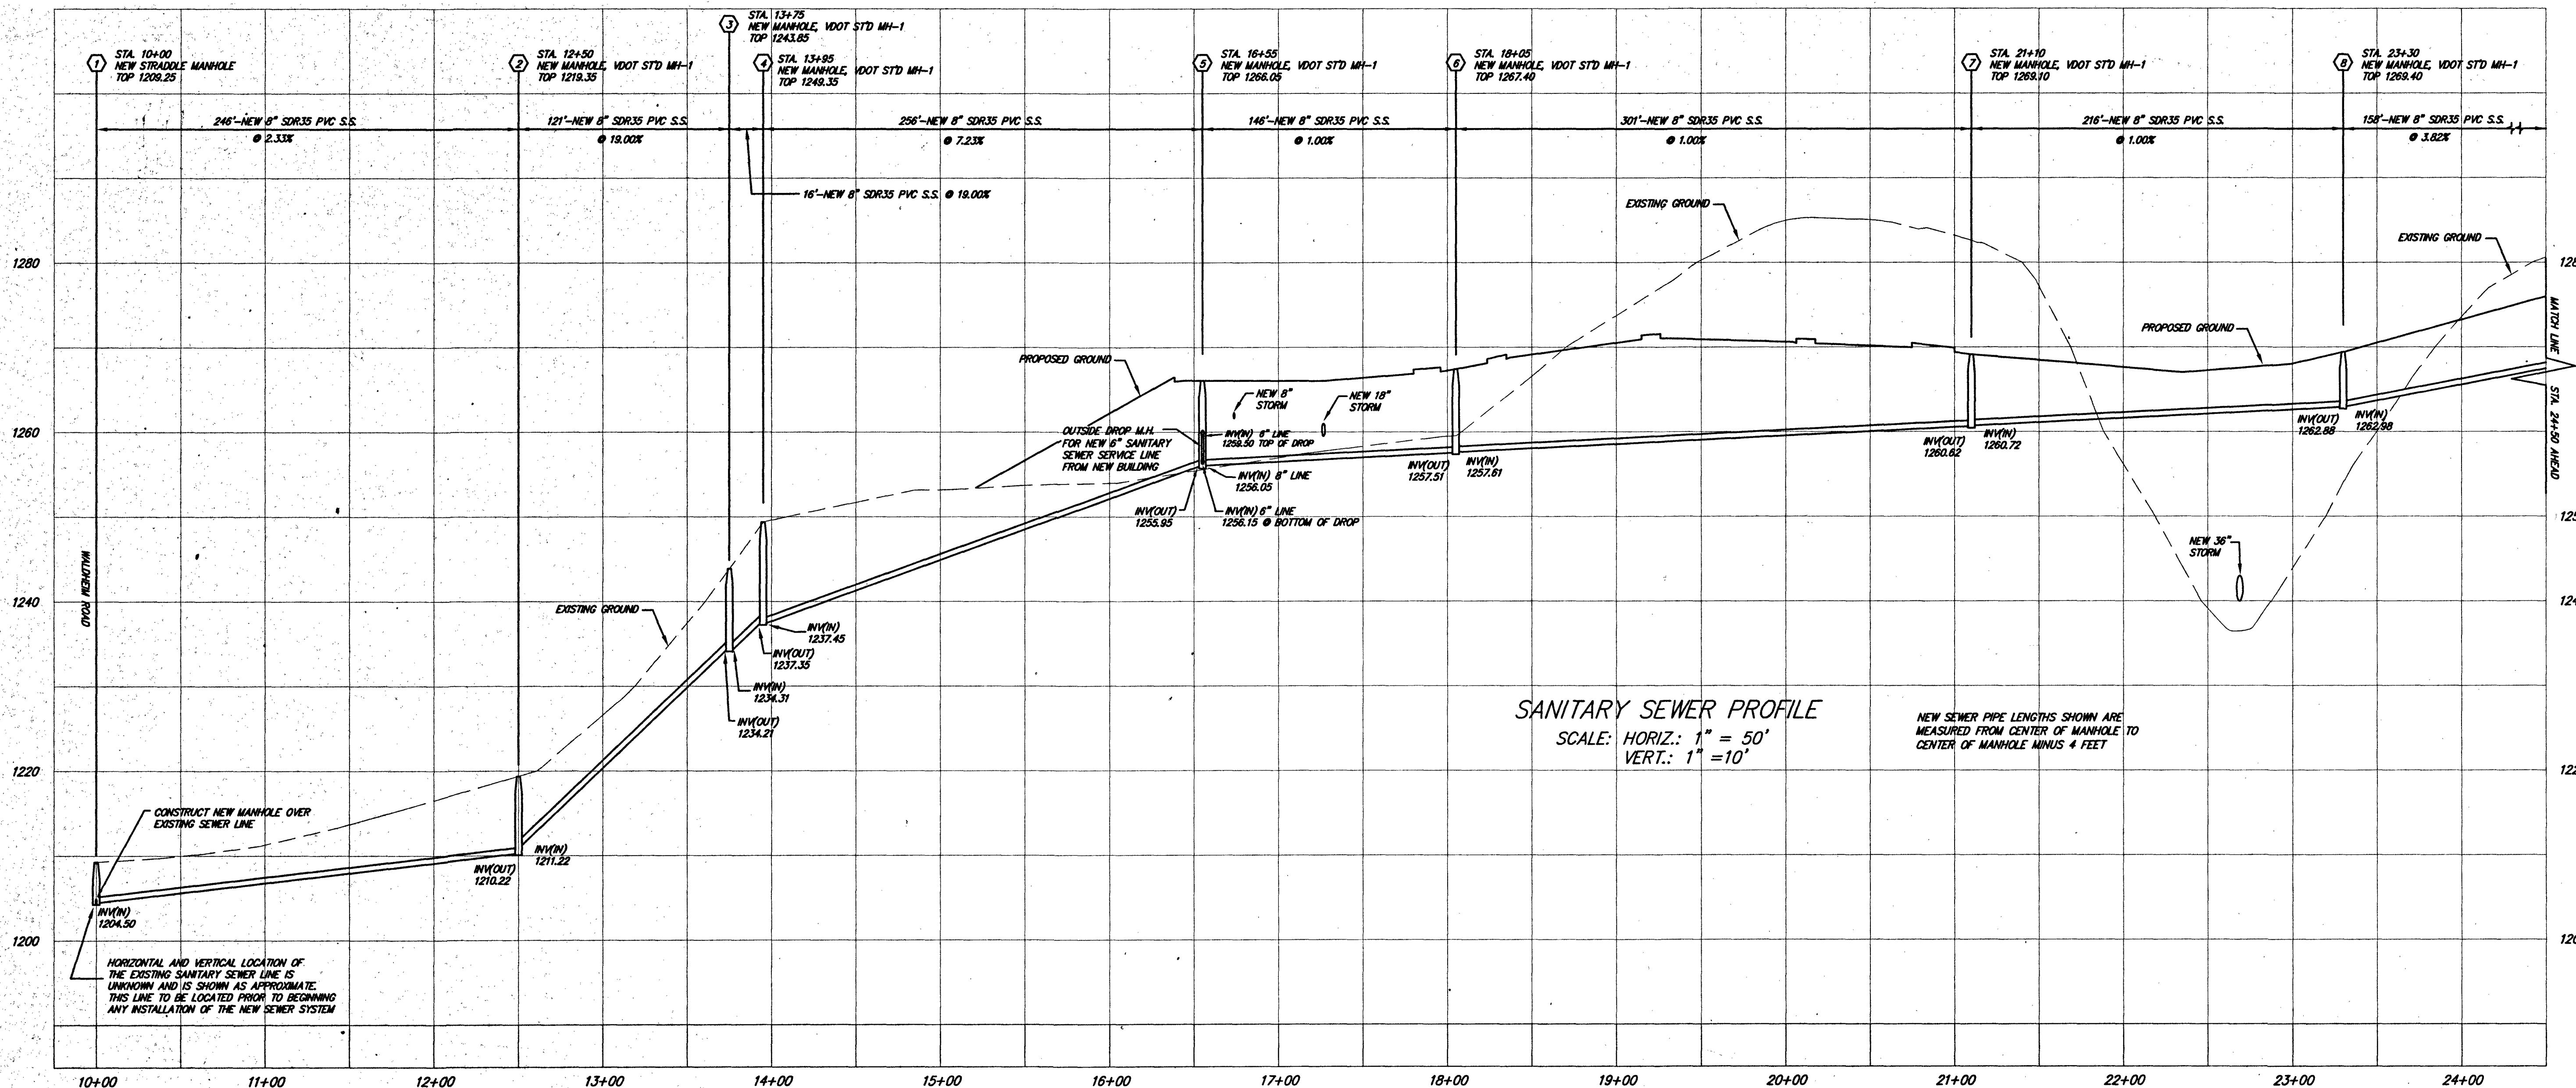

**WATER
 SERVICE &
 SANITARY
 SEWER
 PROFILES**

PROGRESS PRINT
 12/31/03
 FOR COORDINATION
 NOT FOR CONSTRUCTION

COMMISSION No.
 02005
 SHEET
 SP-8

No. 8 of 10
 COPYRIGHT 2003
 HUGHES ASSOCIATES ARCHITECTS
 A PROFESSIONAL CORPORATION