

ROANOKE COUNTY

RED LA EXT

PICKLOCK LA

SALEM

SALEM

RED LA

HEART LA

WILDWOOD RD

INT 81

RT 311

LOCATION MAP


NO SCALE

**HUGHES
ASSOCIATES
ARCHITECTS**
Architecture • Planning • Consulting

TEL (540) 342-4002
FAX (540) 342-2060

OFF-SITE WATERLINE PLAN & PROFILE

COMMISSION No.
02005
SHEET
SP-9
No. 9 of 10
© COPYRIGHT 200
HUGHES ASSOCIATES ARCHITECT
A PROFESSIONAL CORPORATION

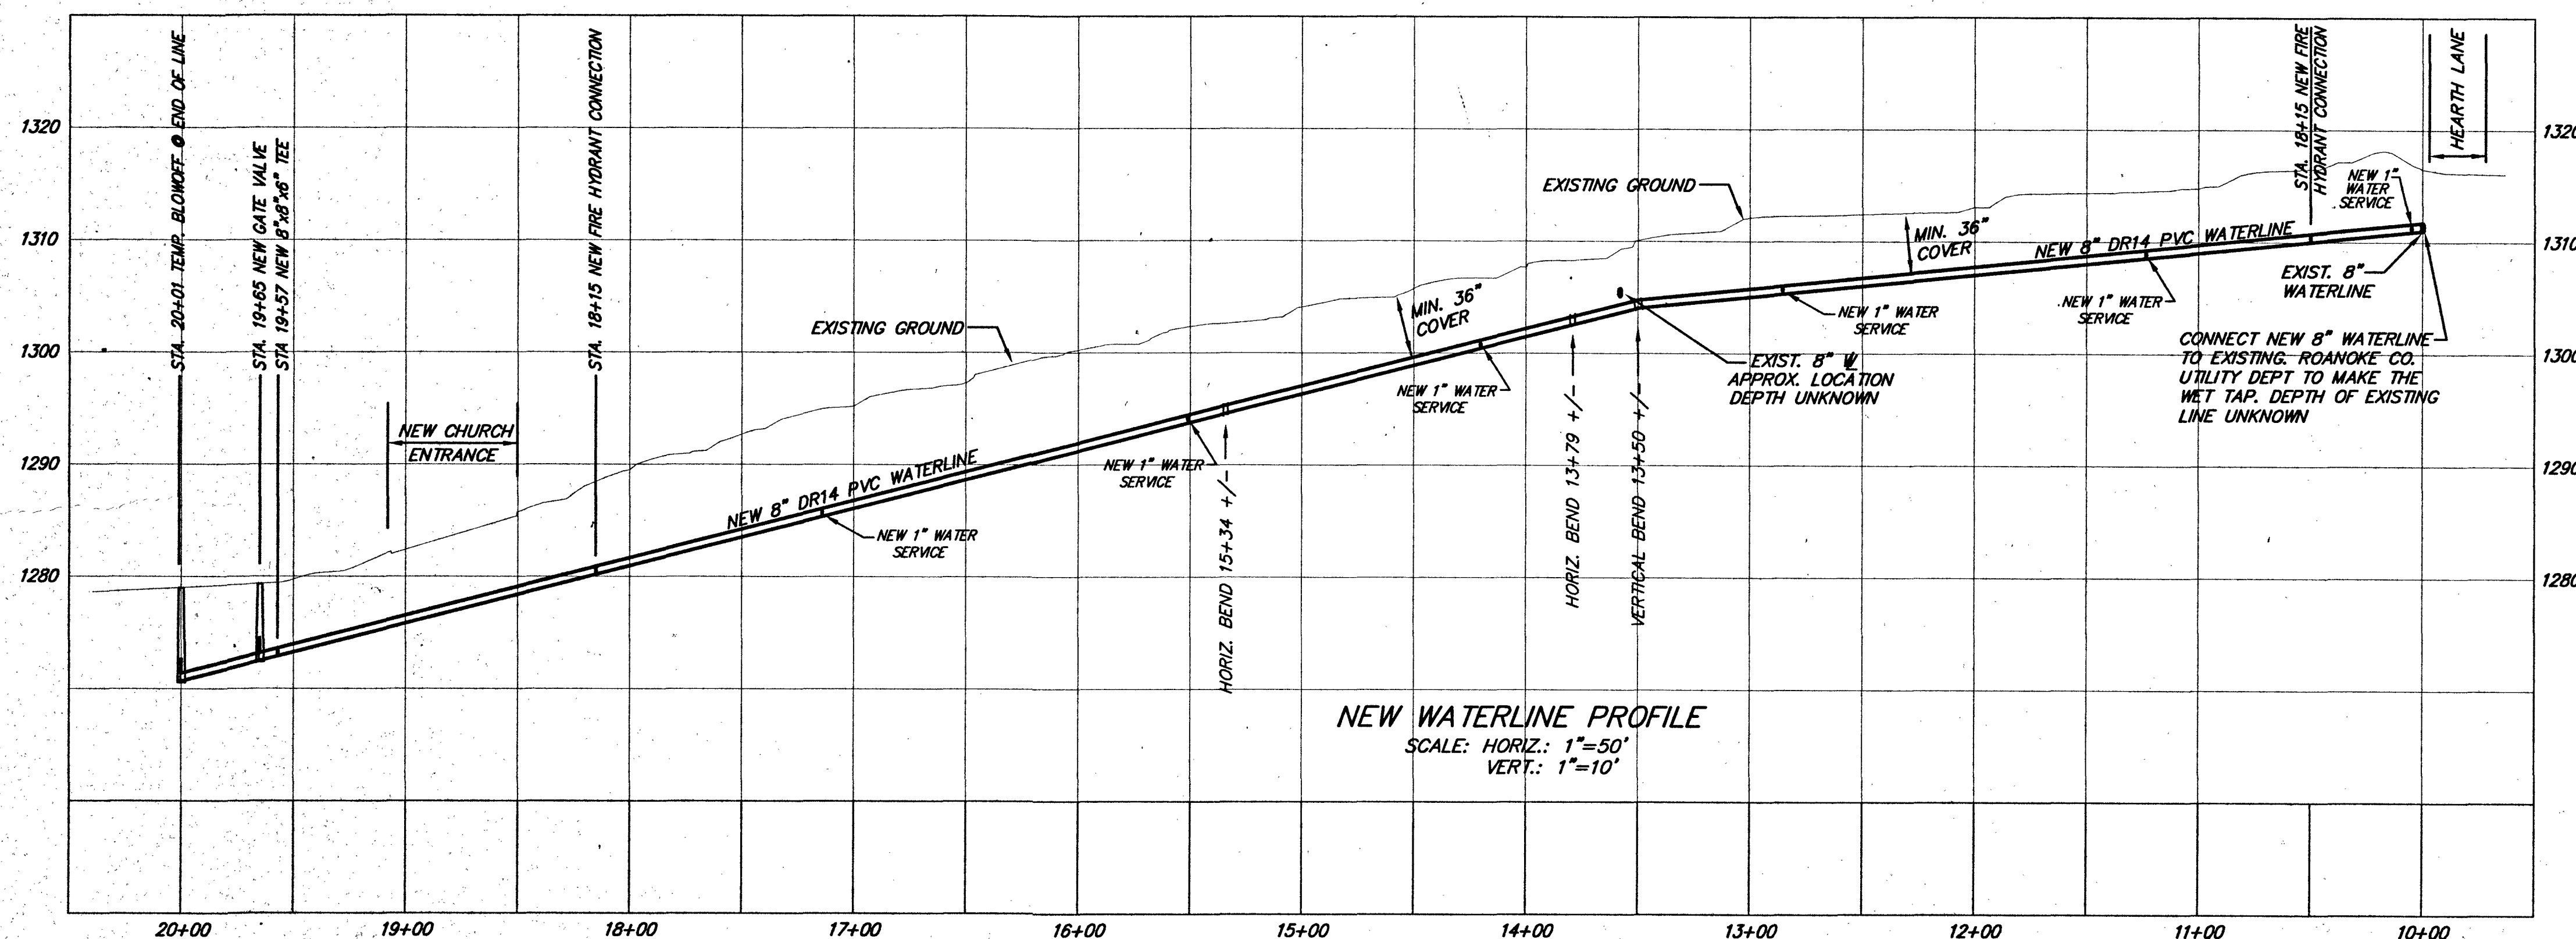

NEW WATERLINE PROFILE
SCALE: HORIZ.: 1"=50'
VERT.: 1"=10'