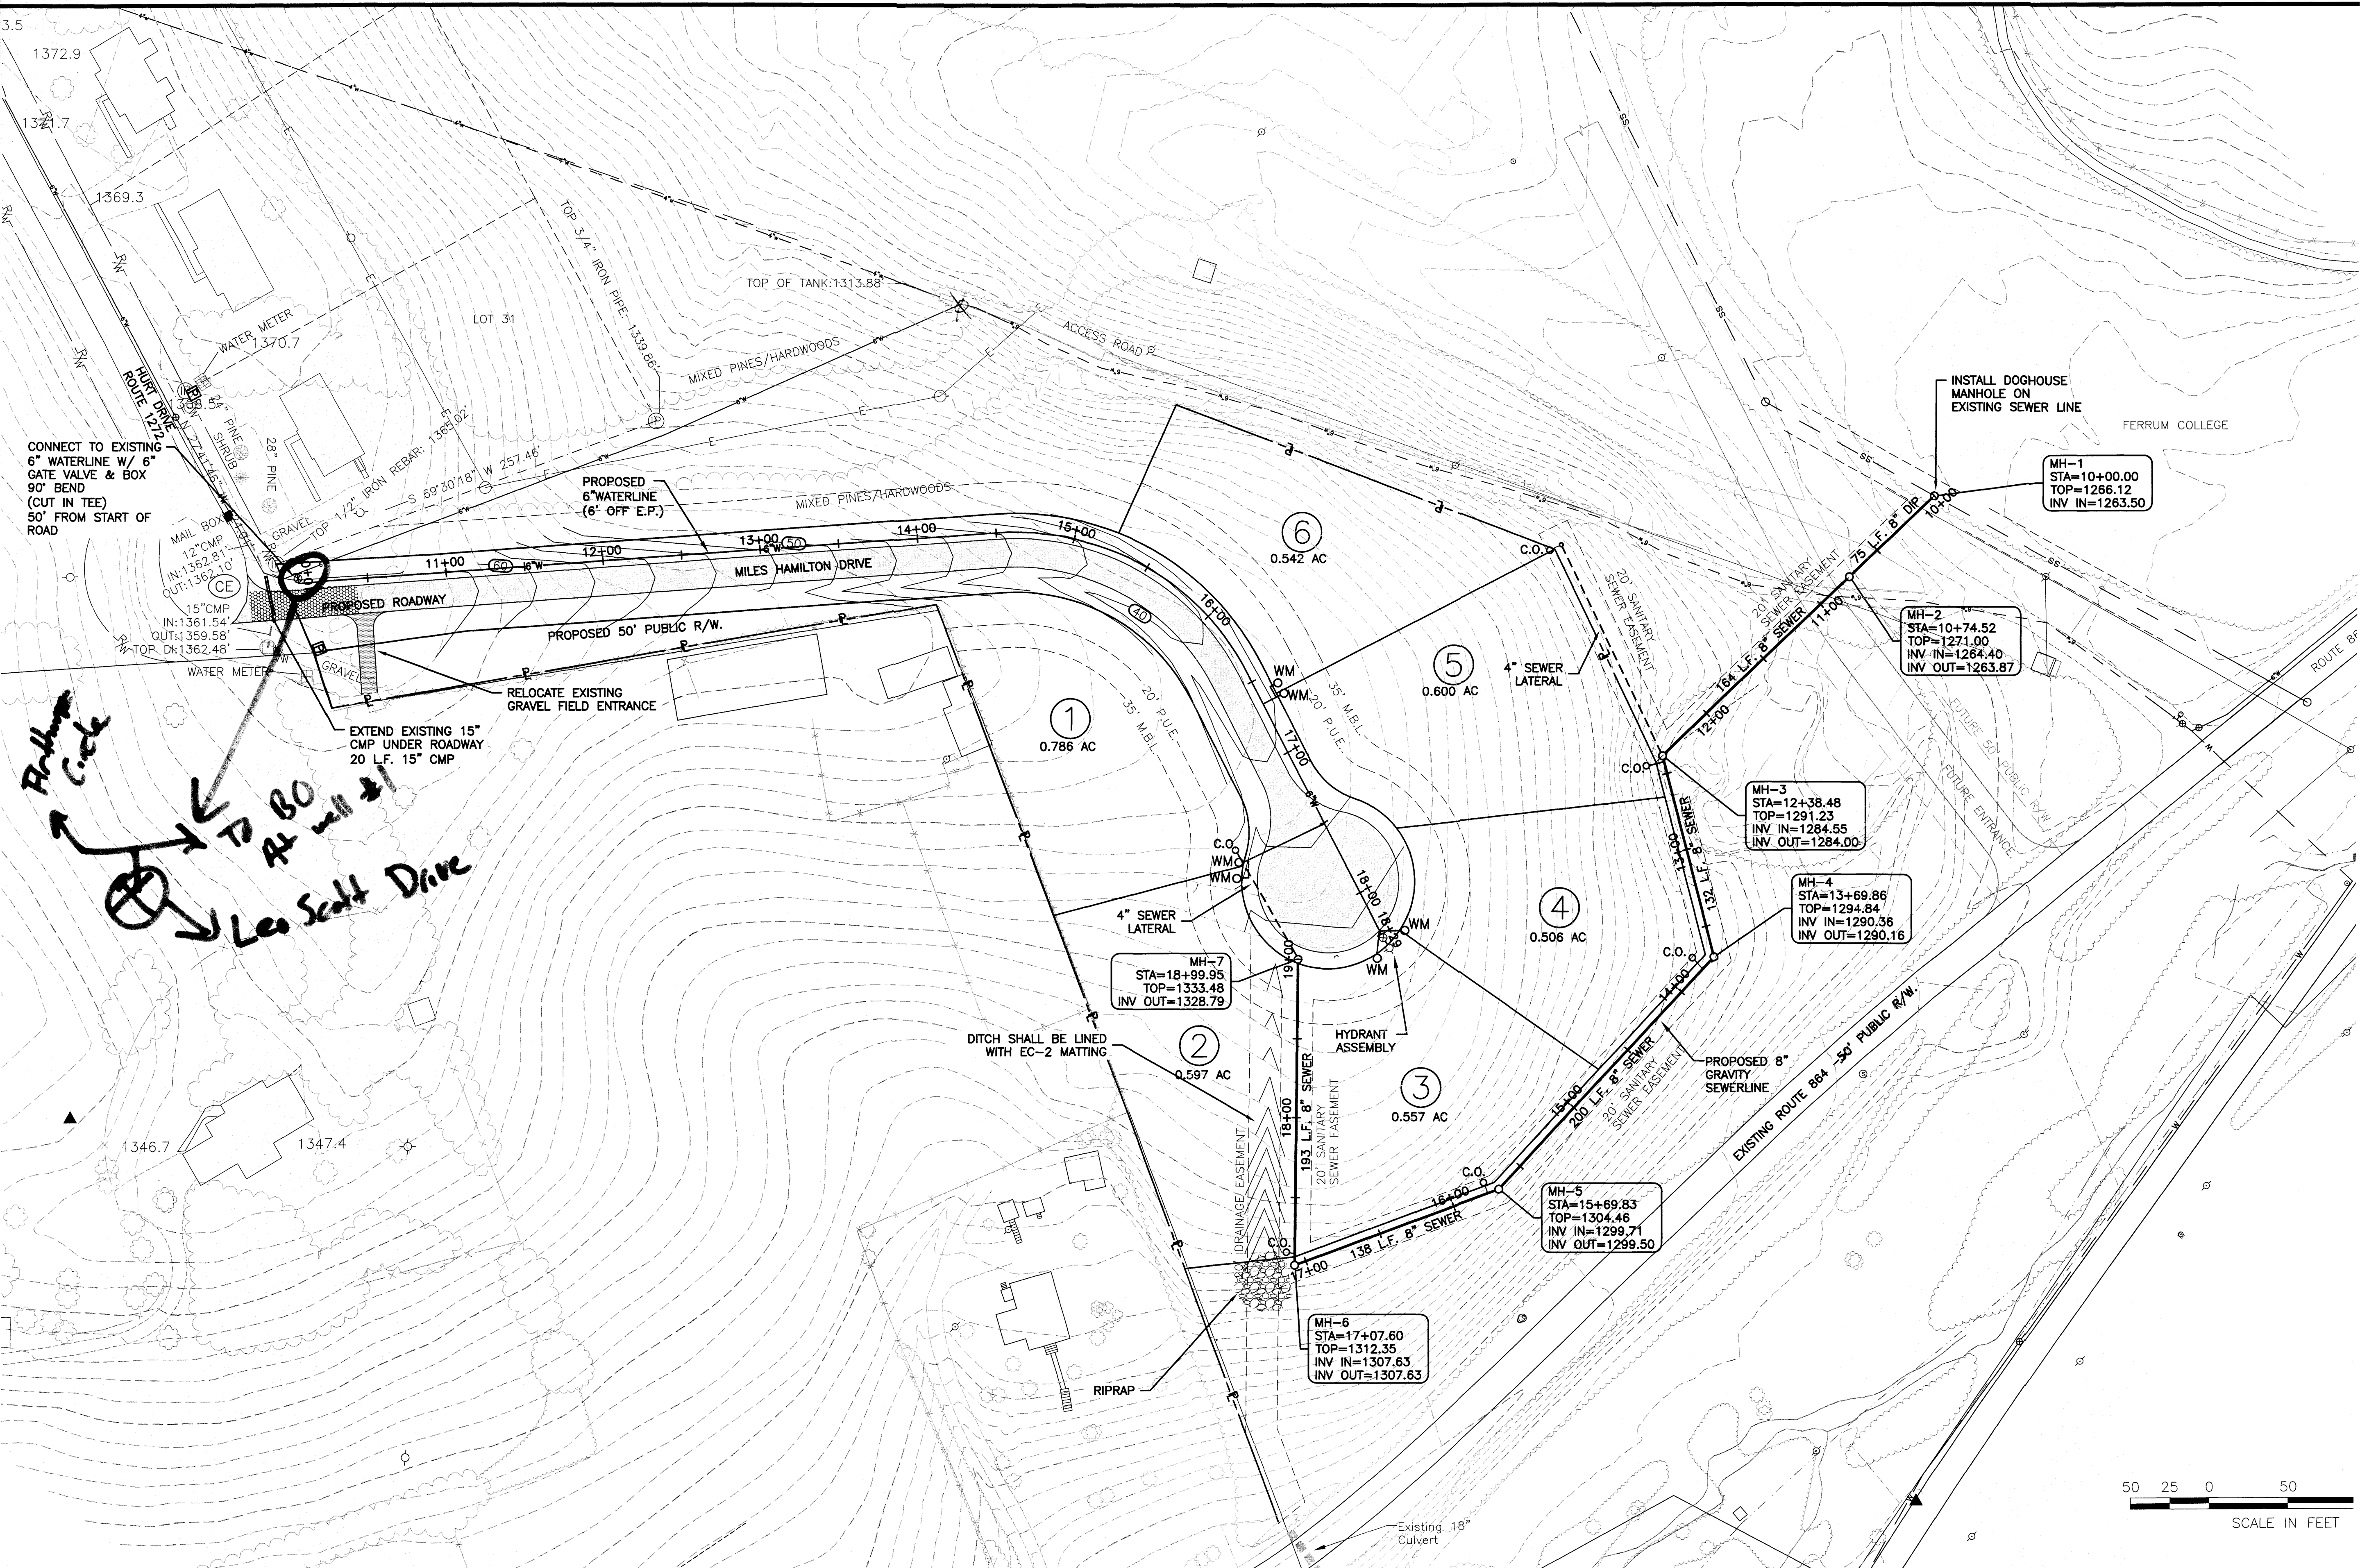


ANDERSON & ASSOCIATES, INC.

Professional Design Services
www.andassoc.com

Virginia - North Carolina - Tennessee

100 Ardmore St.
Blacksburg, Va. 24060
540-552-5592

DATE : 10 MAR 06
DESIGNED: TDG
DRAWN : SEC
CHECKED: CSF
QA / QC :

REV. #
1
2
3

COMMENTS
PER COUNTY
PER COUNTY
RECORD

DATE
31 MAY 06
03 AUG 06
09 NOV 06

BLUE RIDGE HERITAGE EAST VILLAGE PHASE 1

ROAD & UTILITIES PROJECT
FERRUM, VIRGINIA

SITE LAYOUT