


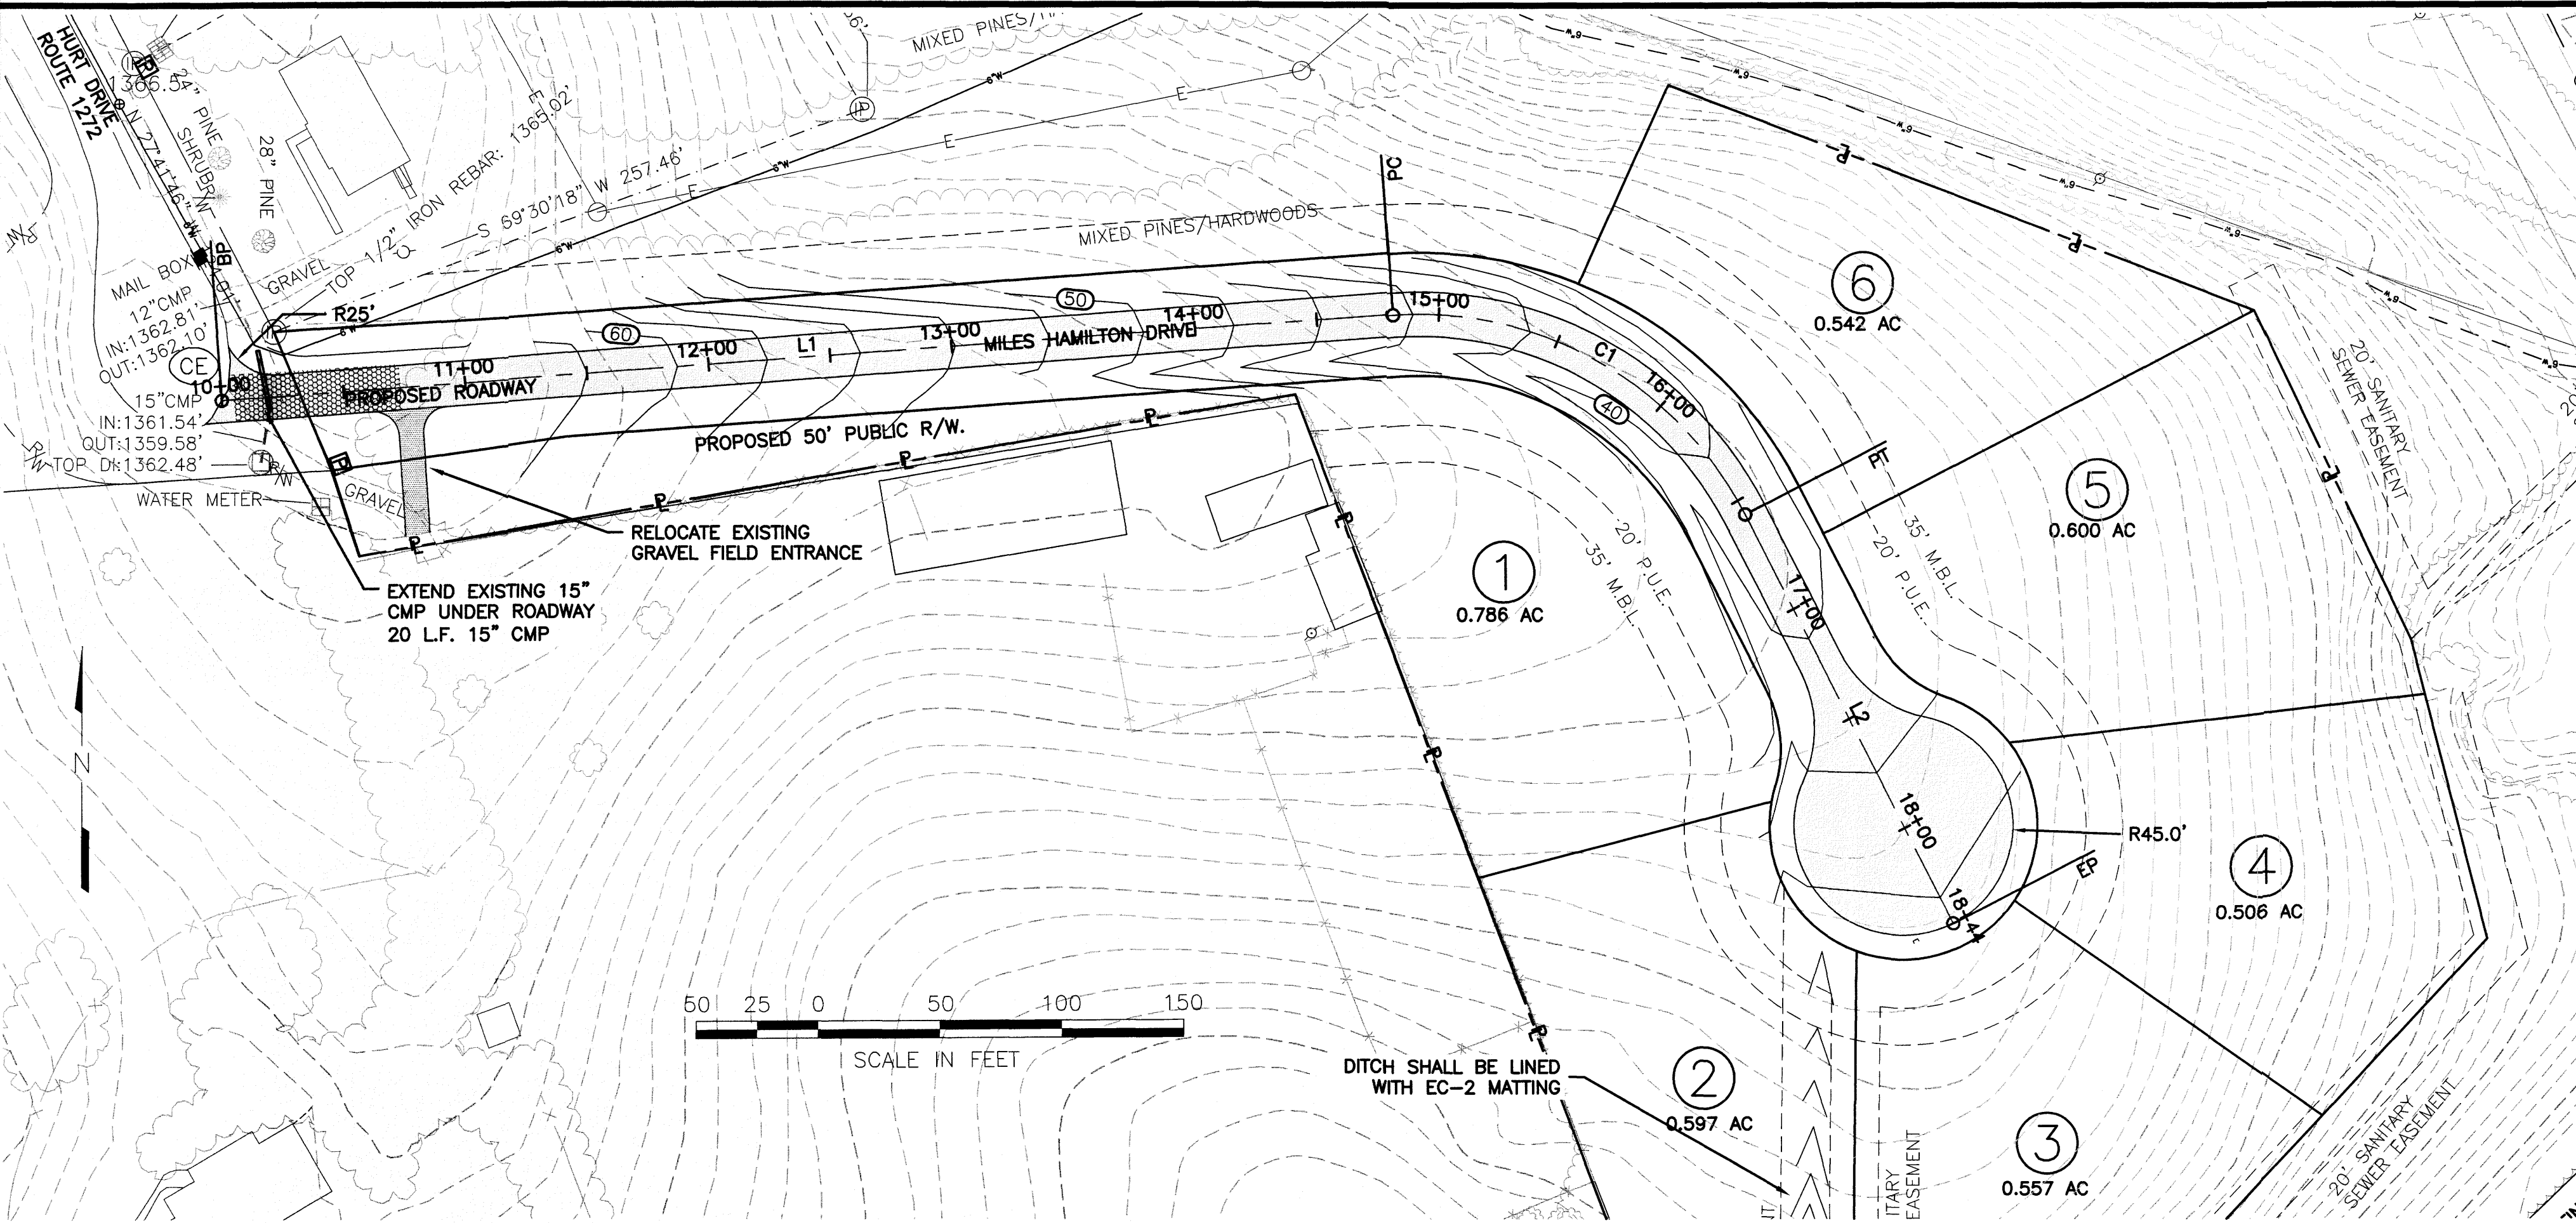

LINE TABLE - ACCESS ROAD		
LINE #	LENGTH	BEARING
L1	481.17	N85° 52' 45"E
L2	187.35	S27° 10' 00"E

CURVE TABLE - ACCESS ROAD						
CURVE #	LENGTH	RADIUS	DELTA	TANGENT	CHORD DIRECTION	CHORD LENGTH
C1	175.29	150.00	66°57'16"	99.20	S60° 38' 38"E	165.48

