



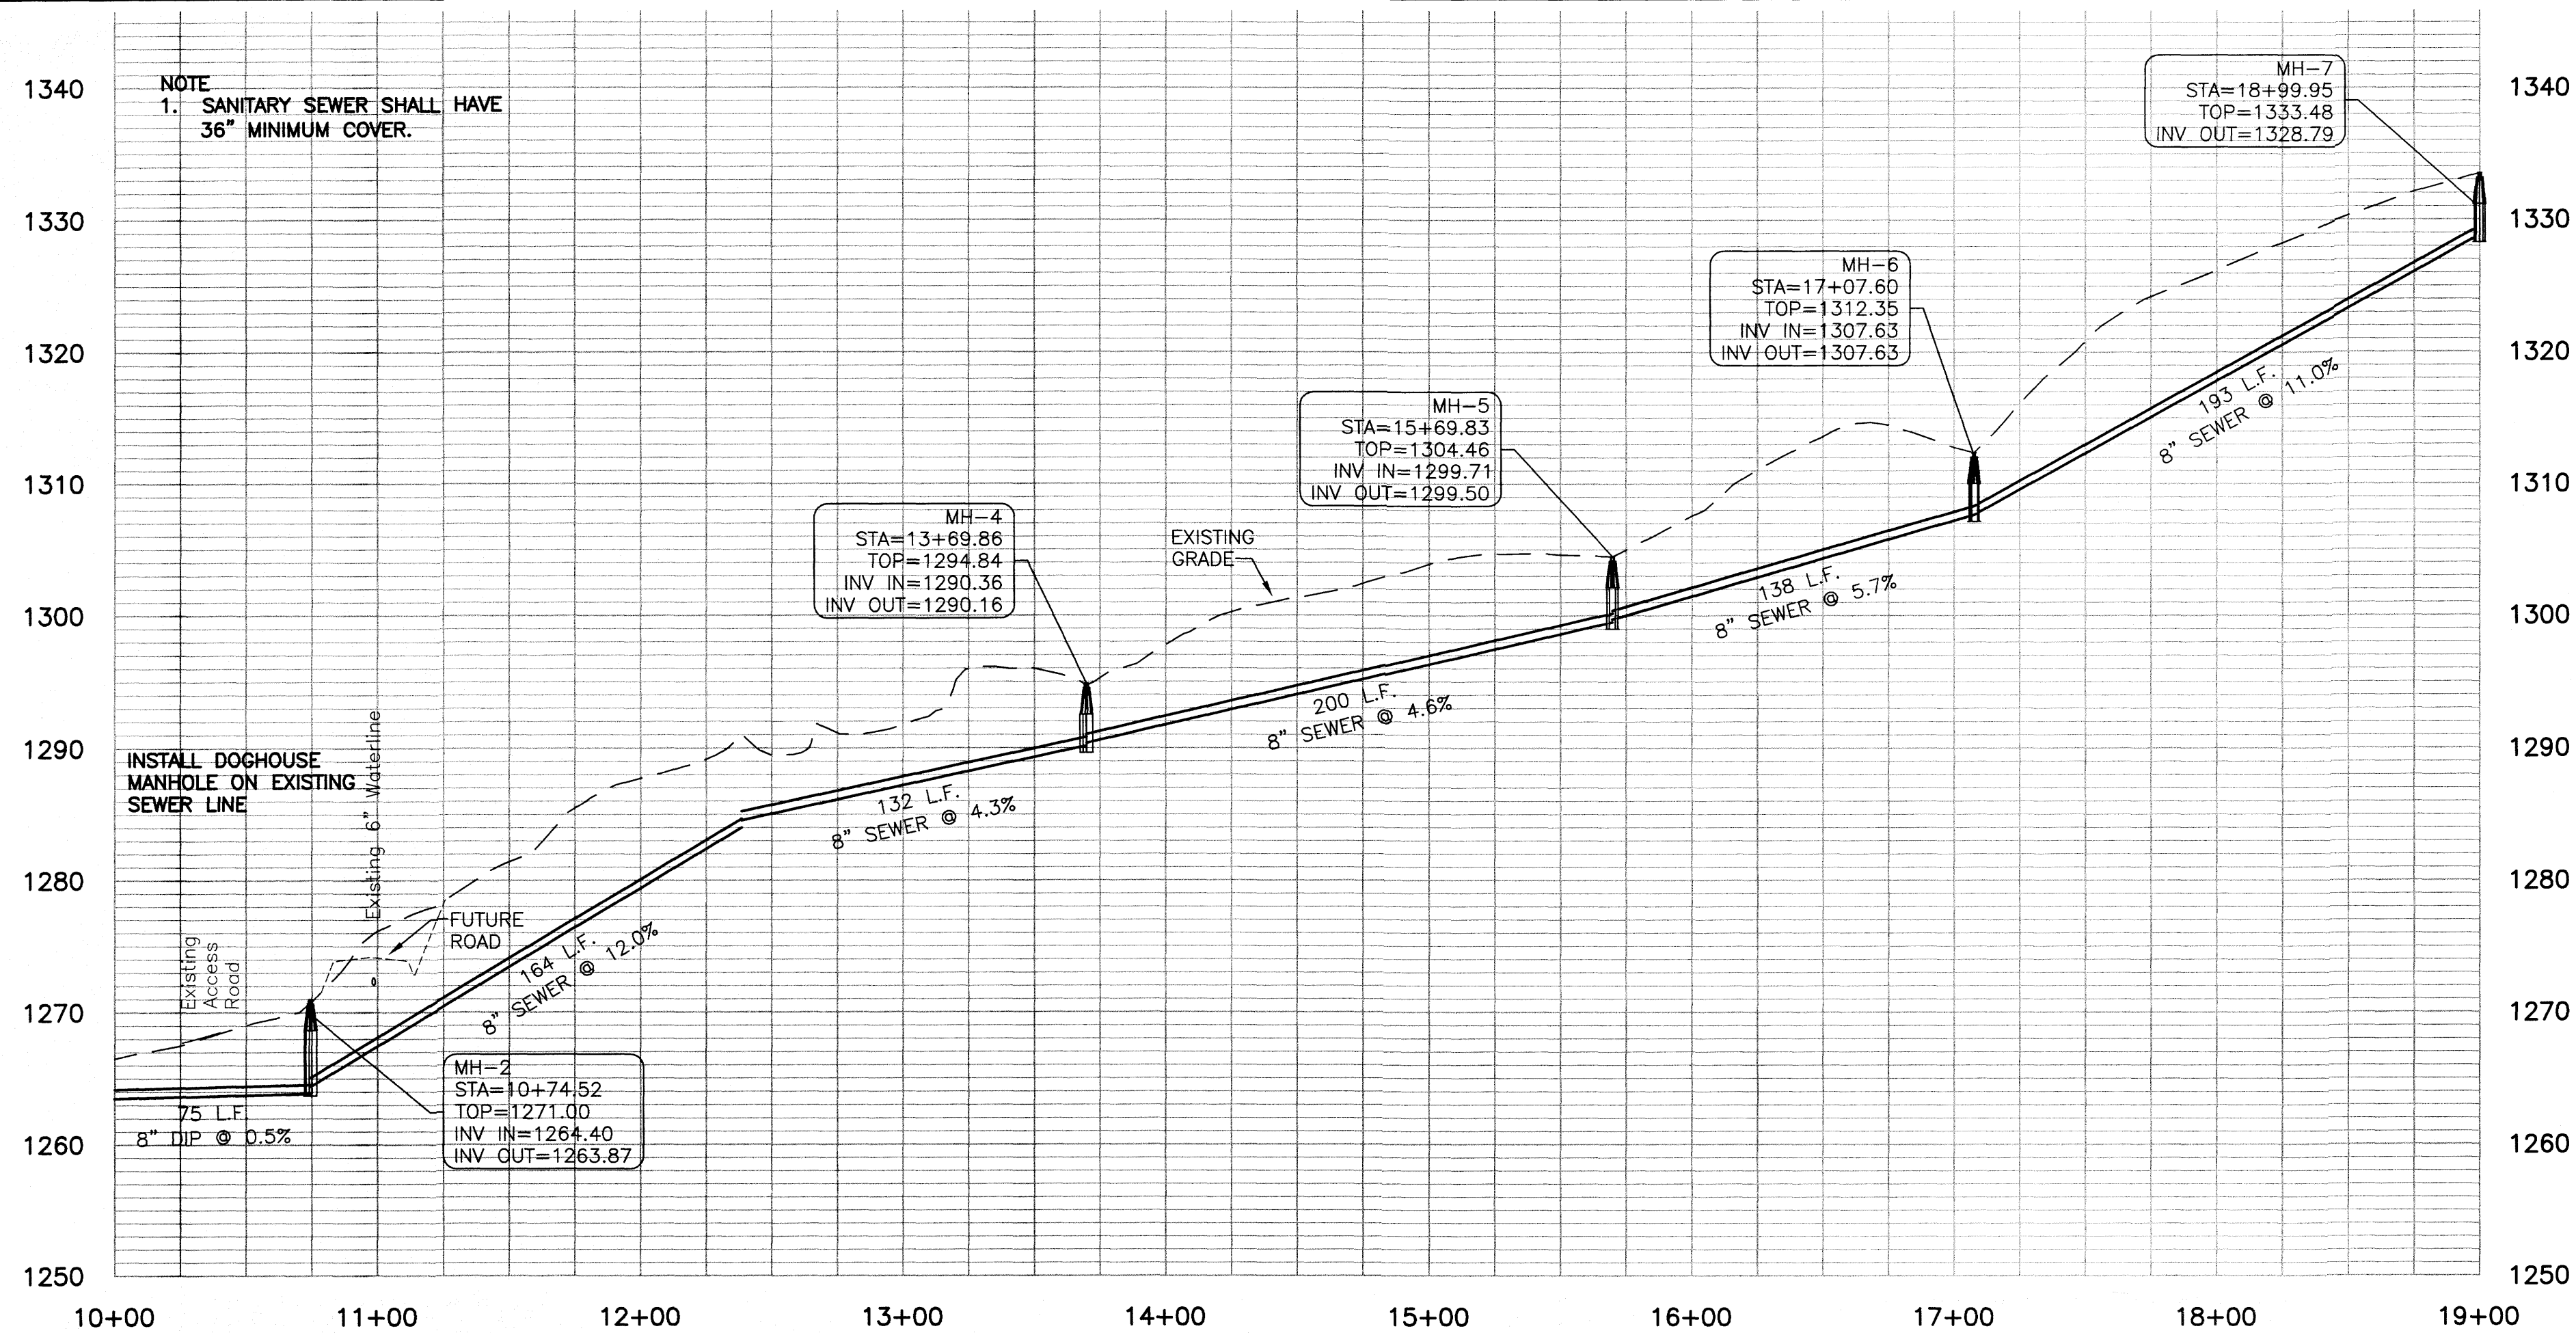

GRAVITY SEWER PROFILE
SCALE: 1"=50'H, 1"=10'V

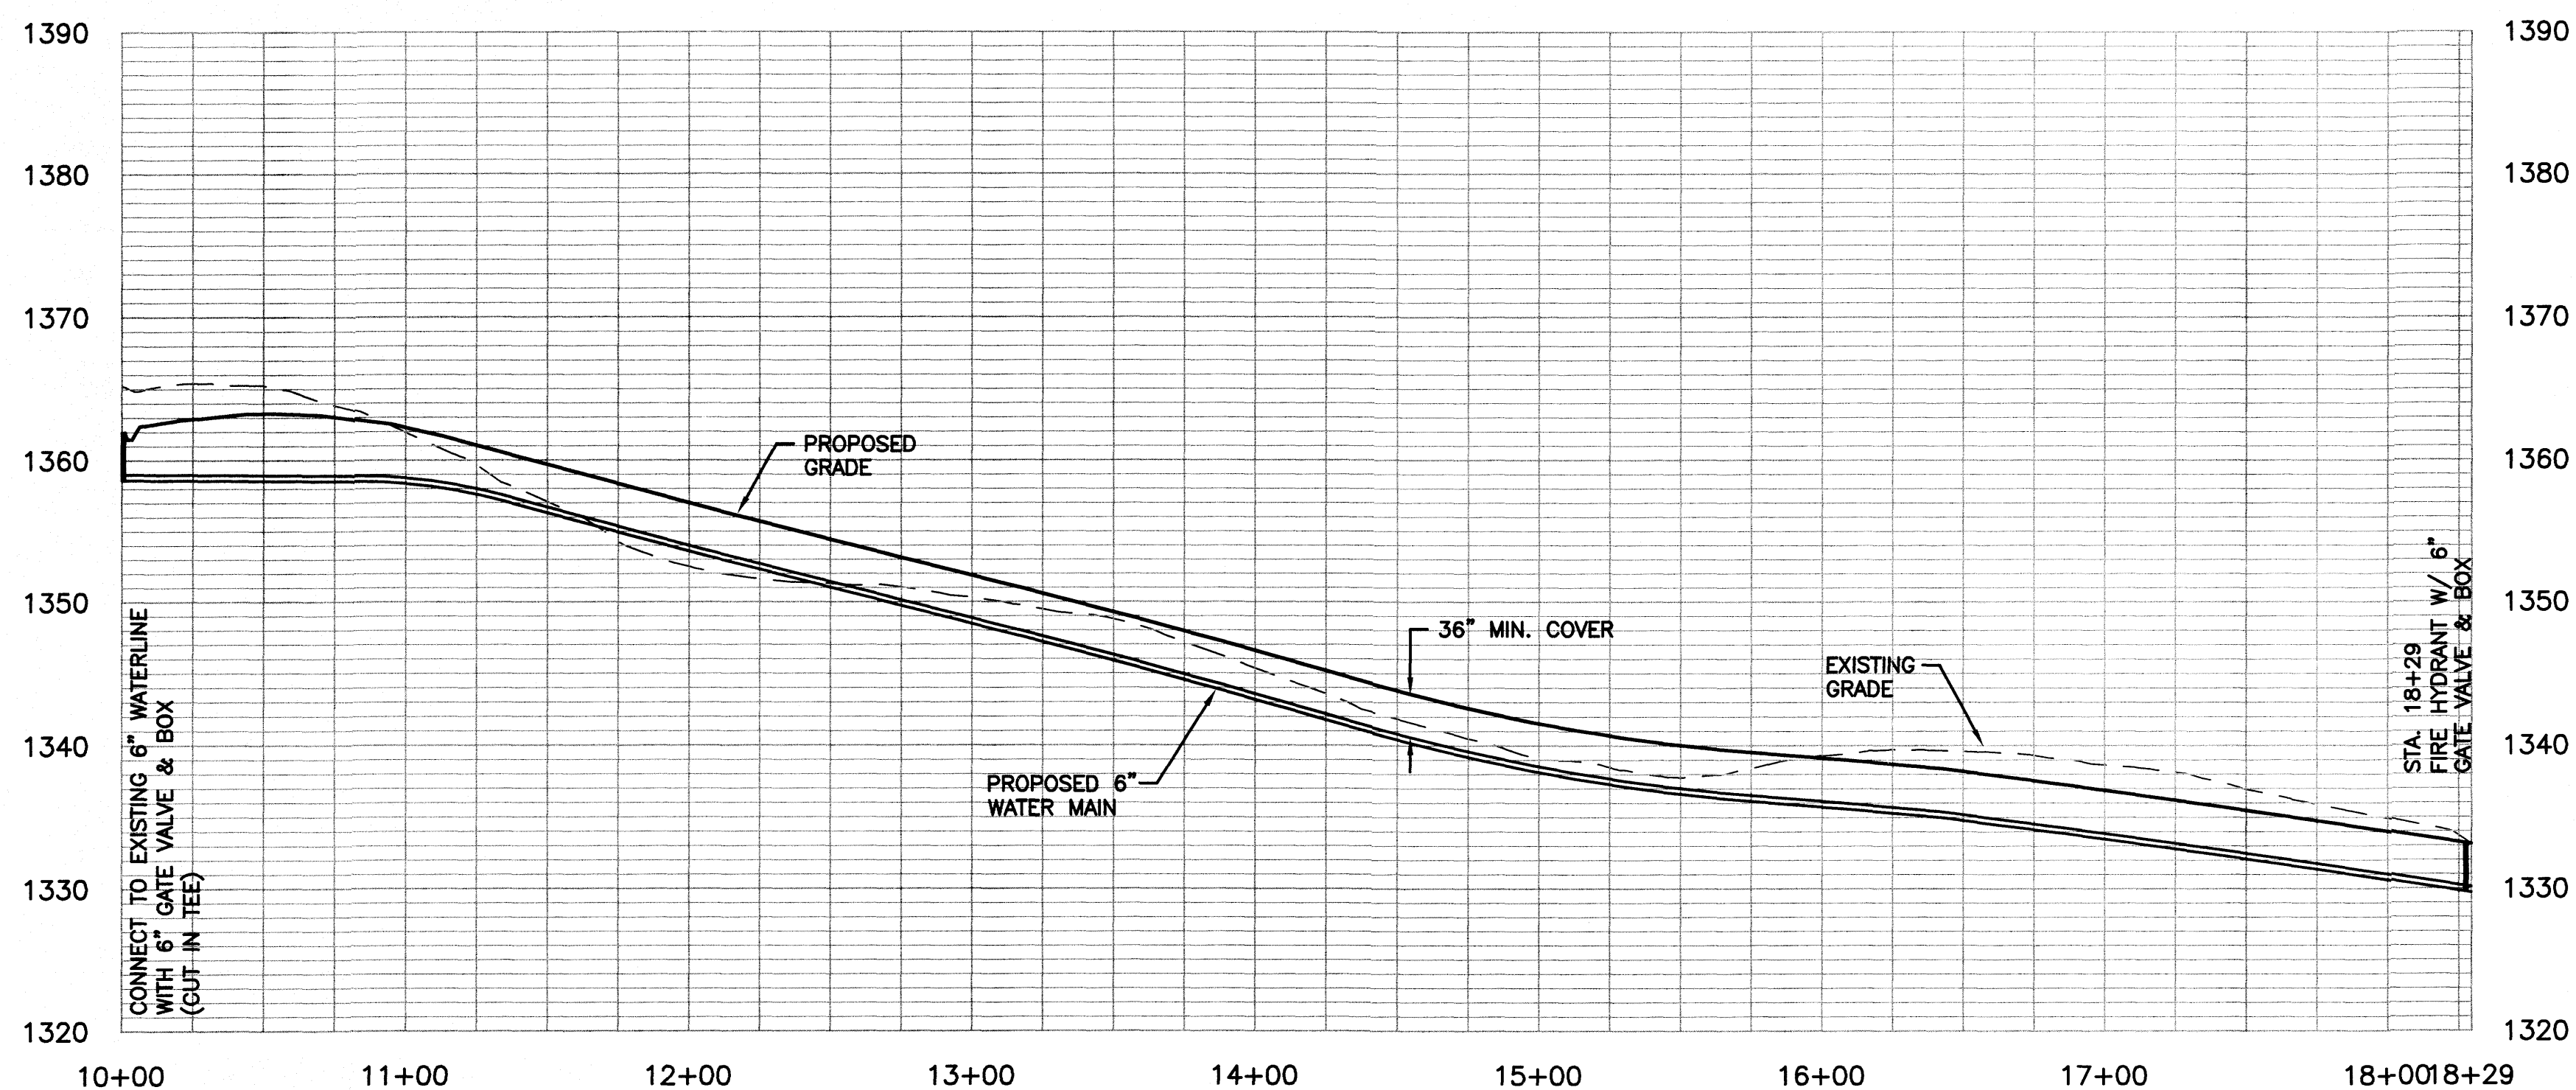

WATERLINE PROFILE
SCALE: 1"=50'H, 1"=10'V



ANDERSON & ASSOCIATES, INC.
Professional Design Services
www.andassoc.com
Virginia - North Carolina - Tennessee

100 Ardmore St.
Blacksburg, Va. 24060
540-552-5592

DATE : 10 MAR 06
DESIGNED: TDG
DRAWN : SEC
CHECKED : CSF
QA / QC :

REV. #
1
2

COMMENTS
PER COUNTY
RECORD

DATE
31 MAY 06
09 NOV 06

BLUE RIDGE HERITAGE EAST VILLAGE PHASE 1
ROAD & UTILITIES PROJECT
FERRUM, VIRGINIA

UTILITY PROFILES