
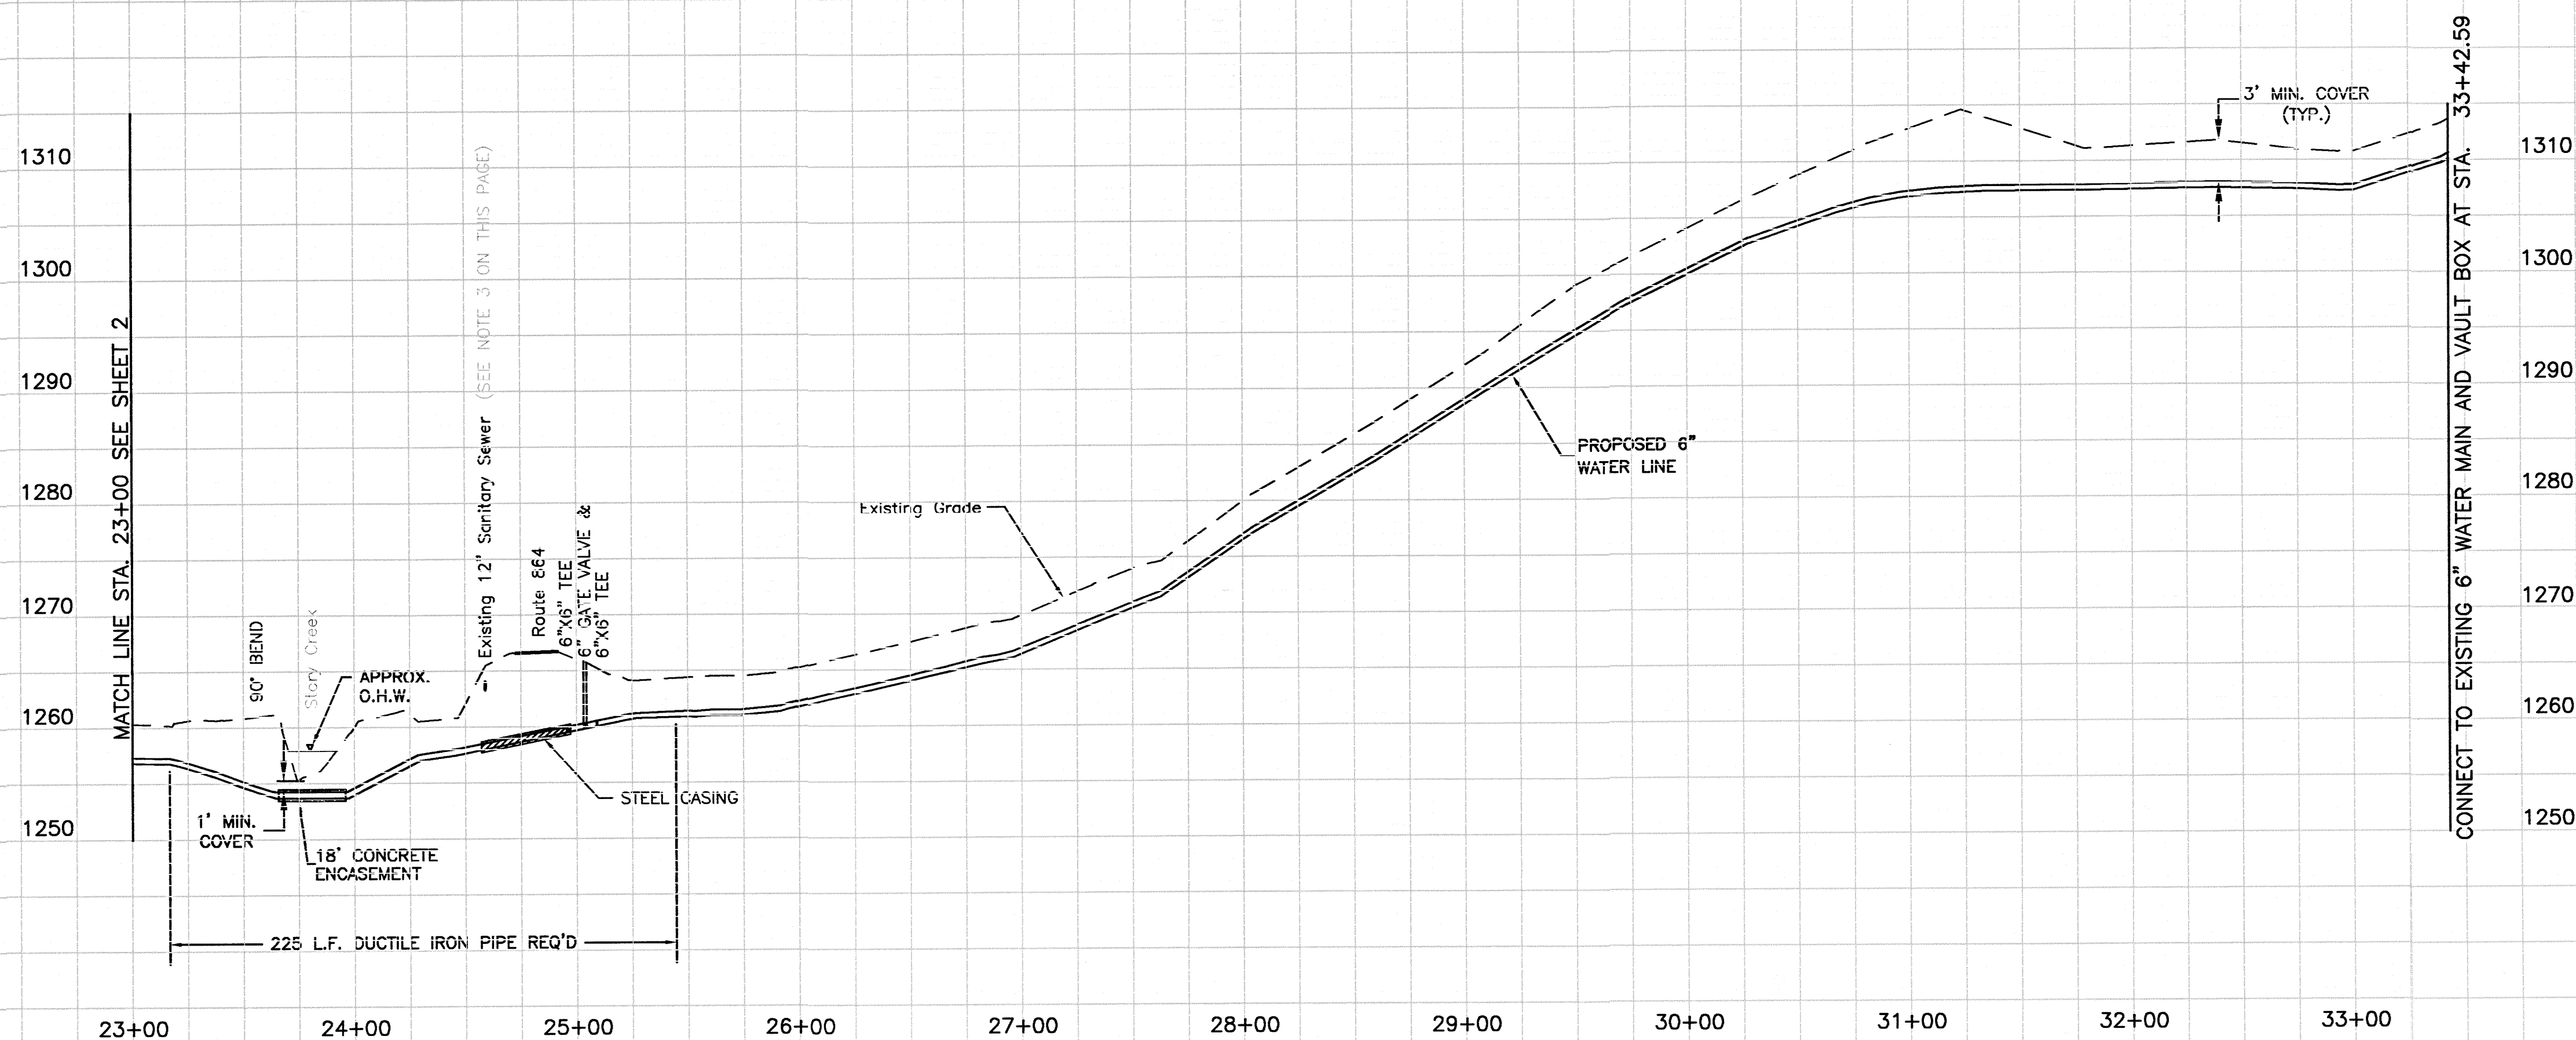


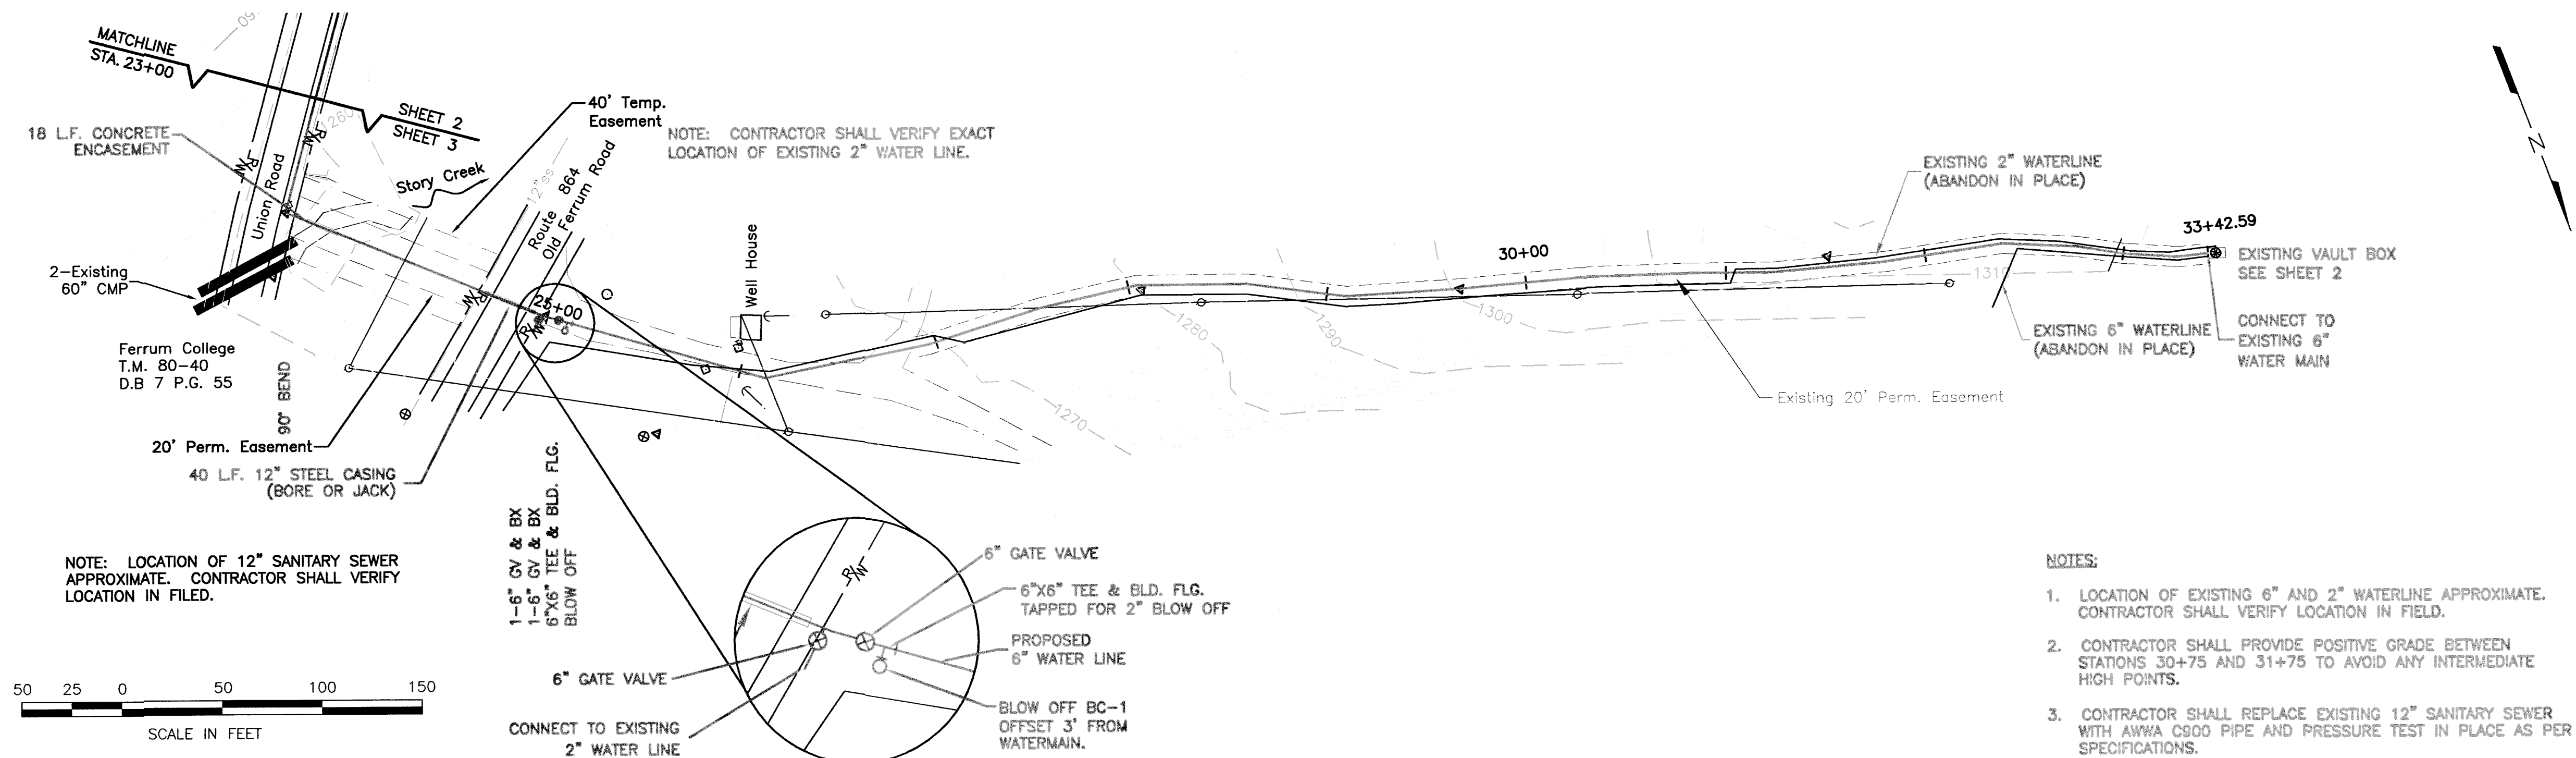

ANDERSON & ASSOCIATES, INC.
Professional Design Services
www.andassoc.com
Virginia - North Carolina - Tennessee

100 Ardmore St.
Blacksburg, Va. 24060
540-552-5592

DATE : 24 APR 02
DESIGNED: CSF
DRAWN: CLH
CHECKED: CSF
QA / QC :

REVISIONS:
17 JUL 02
12 AUG 02

FERRUM CDBG WATER PROJECT
WATER MAIN EXTENSION
FRANKLIN COUNTY, VIRGINIA

LINE "A"
STA. 23+00 TO 33+42.59