


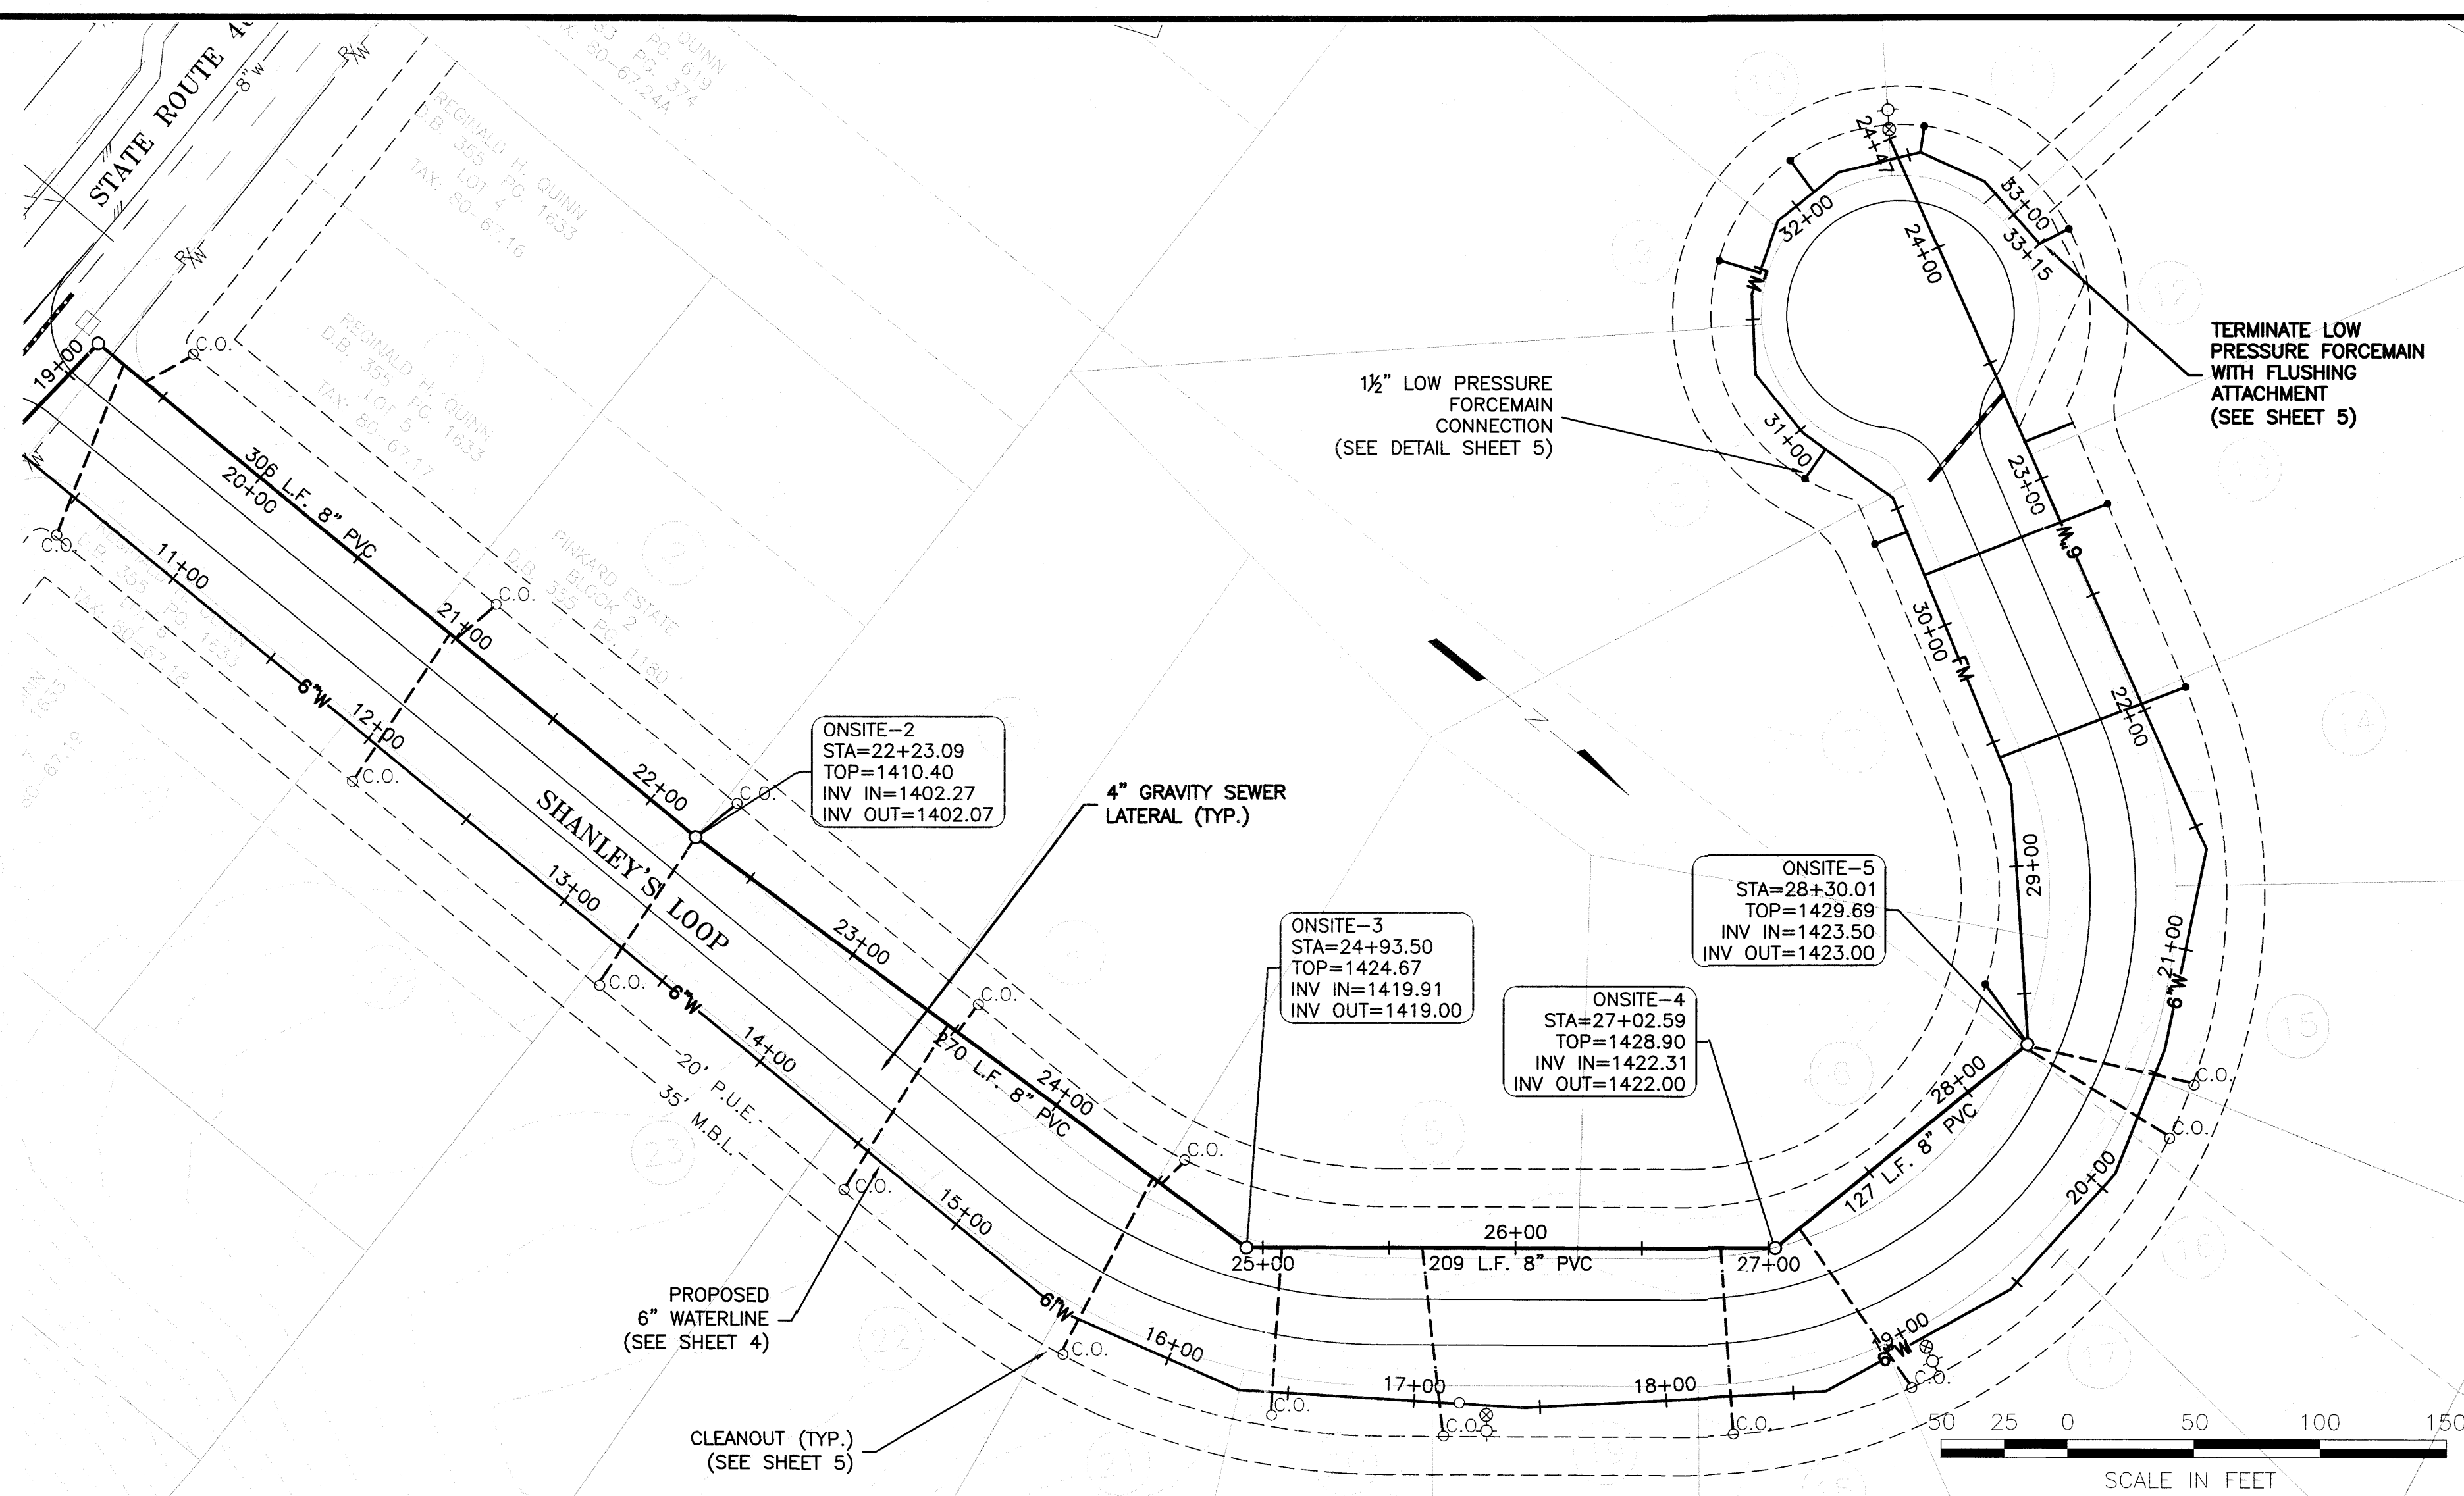

- NOTES
1. WATER & SEWER ALIGNMENTS ARE BASED OFF OF PLANS CREATED BY STONE ENGINEERING TITLED, QUINN ESTATES ROAD CONSTRUCTION PLANS WITH EROSION CONTROL MEASURES, BLUE RIDGE MANOR DISTRICT, FRANKLIN COUNTY, VIRGINIA.
 2. WATER & SEWER UTILITIES CONTRACTOR WILL COORDINATE WITH ROAD CONTRACTOR ON POTENTIAL CONFLICTS.
 3. PIPE MATERIAL SHALL BE PER SPECIFICATIONS.
 4. SANITARY SEWER SHALL HAVE 3' MINIMUM COVER.
 5. ALL VEGETATIVE AND STRUCTURAL EROSION AND SEDIMENT CONTROL PRACTICES WILL BE CONSTRUCTED AND MAINTAINED ACCORDING TO MINIMUM STANDARDS AND SPECIFICATIONS OF THE VIRGINIA EROSION AND SEDIMENT CONTROL ACT AND VIRGINIA REGULATIONS VR 625-02-00 EROSION AND SEDIMENT CONTROL REGULATIONS.

