
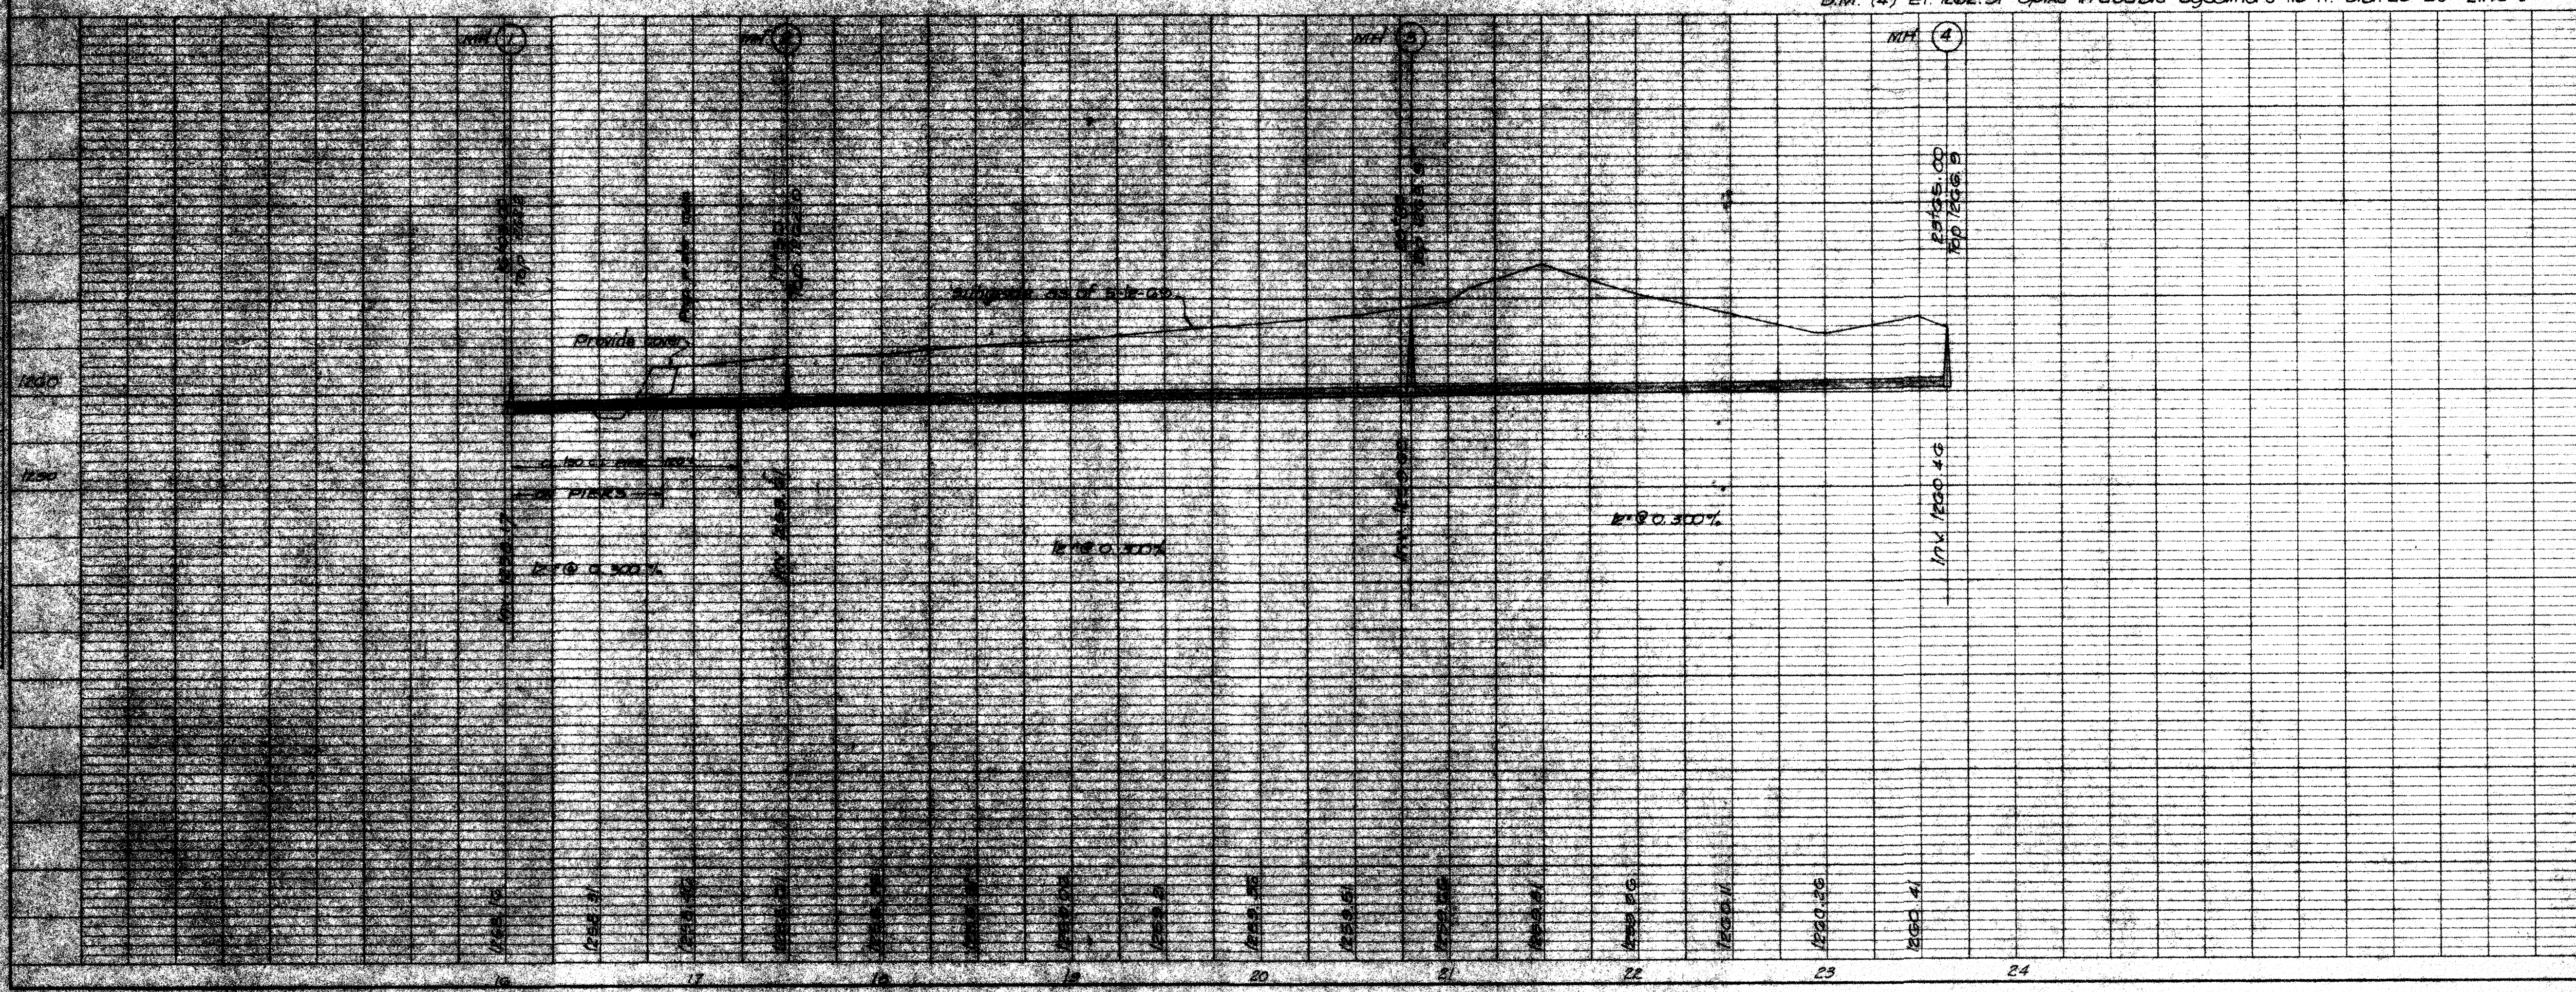


BENCH MARKS		
B.M. NO.	ELEV.	DESCRIPTION
1	1300.65	Chiseled square conc. base benchmark signal in front of Hwy Station
2	1307.71	C.S. on S.W. corner of signal base 46' Lt. sta. 1+10 - Line 5
3	1272.61	Spike in 14' locust 30' Lt. sta. 0+15 Line 2
4	1262.91	Spike in double sycamore 115' Lt. sta. 20+20 - Line 1
5	1261.63	Spike in 24' poplar property corner 75' Rt. 10+00 - Line 1
6	1260.72	C.S. on S.E. wingwall bridge to residence 12' Rt. sta. 35+06 Line 1
7	1303.51	C.S. S.W. wingwall on bridge under Rt. 40
8	1302.47	C.S. N.E. corner of walk apartment No. 157
9	1357.35	Spike in 12' aspen 150' S.W. of intersection of Goe & Faculty Housing
10	1266.96	Right corner south side of 3rd step Lee Telephone Co. office
11	1293.84	C.S. on wingwall of bridge 24' Lt. sta. 14+57 - Line 2
12	1329.08	C.S. on S.W. corner culvert endwall 30' Lt. sta. 8+10 Line 5
13	1352.75	Top conc. mon. (*233-06 proj.) on north side of Rte 40 - top of 1st hill east of Ferrum on R.H. Agee Property
14	1320.09	Spike in 36" maple 6' Lt. sta. 5+06 - Line 6
15	1402.32	Spike in base of twin black oak 14' Rt. 3+53 Line 7
16	1420.51	East corner top step First Church of Brethren
17	1317.52	Top NW bot NW signal 12' Lt. 10+35 Line 4
18	1366.79	Spike in root 24' white oak 2' Lt. sta. 16+57 Line 4
19	1392.46	Spike in root 20' red oak 12' Rt. sta. 23+07 Line 4

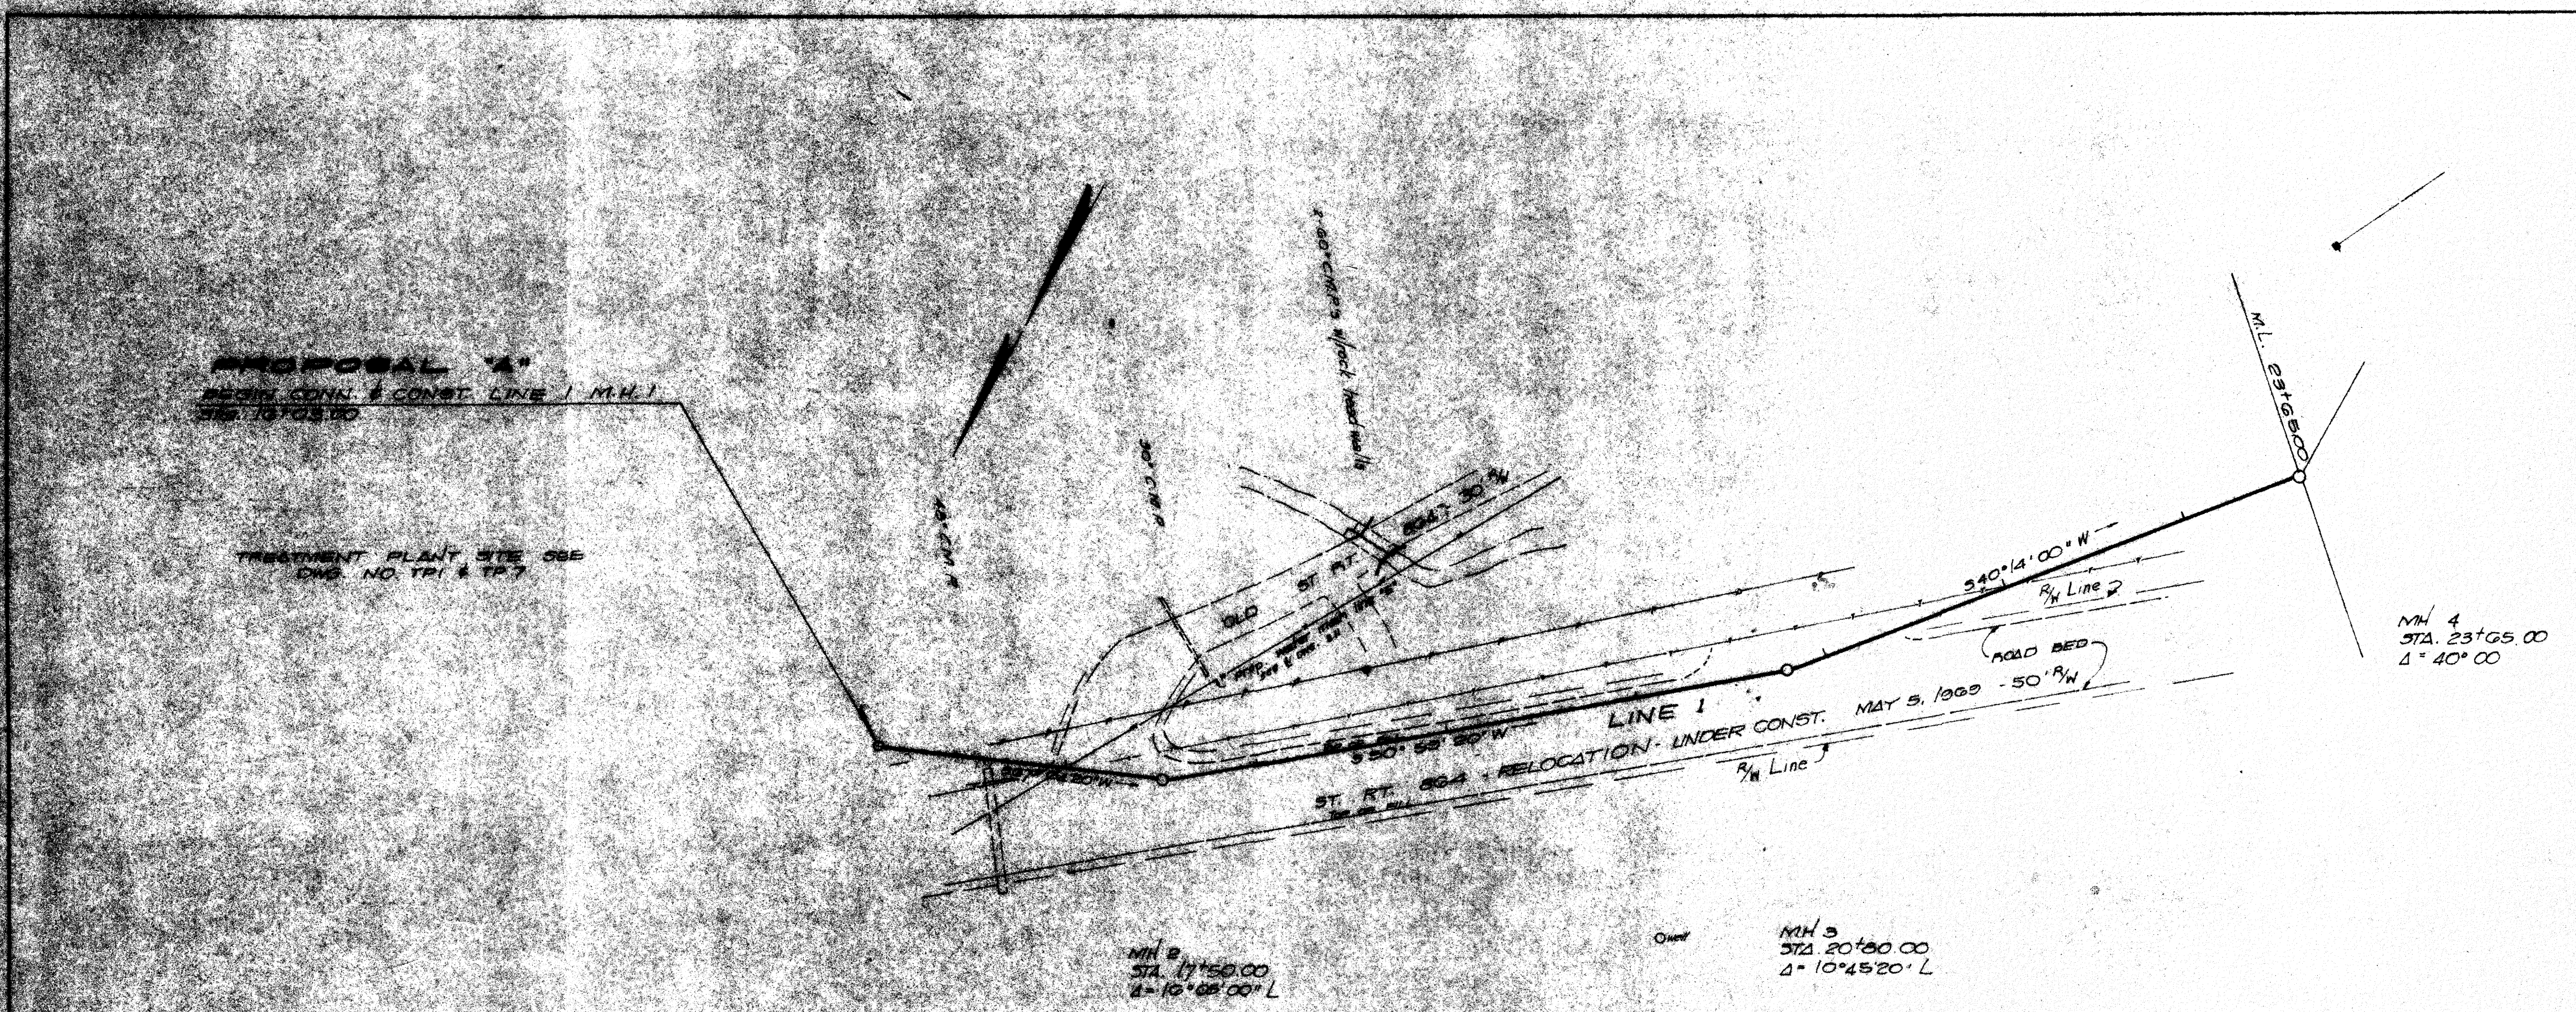

LINE 1 STA. 16+31.77-23+65.00

FERRUM WATER AND SEWERAGE AUTHORITY
FERRUM, VIRGINIA

J. A. GUSTIN & ASSOCIATES
CONSULTING ENGINEERS
MARTINSVILLE, VIRGINIA

DESIGNED BY: W.D.Y. SCALE: HORZ. 1" = 50'
DRAWN BY: J.A.K. VERT. 1" = 10'
APPROVED BY: J.A.G. DATE: APRIL 1, 1969
REVISED: OCTOBER 13, 1970
FB. NO. 291-292 DWG. NO. P.P. 1 OF 13