



PLAN  
 SURVEYED  
 PLOTTED  
 NOTE BOOK  
 RT. OF WAY CHECKED

PROFILE  
 SURVEYED  
 PLOTTED  
 NOTE BOOK  
 STRUCTURE NOTED

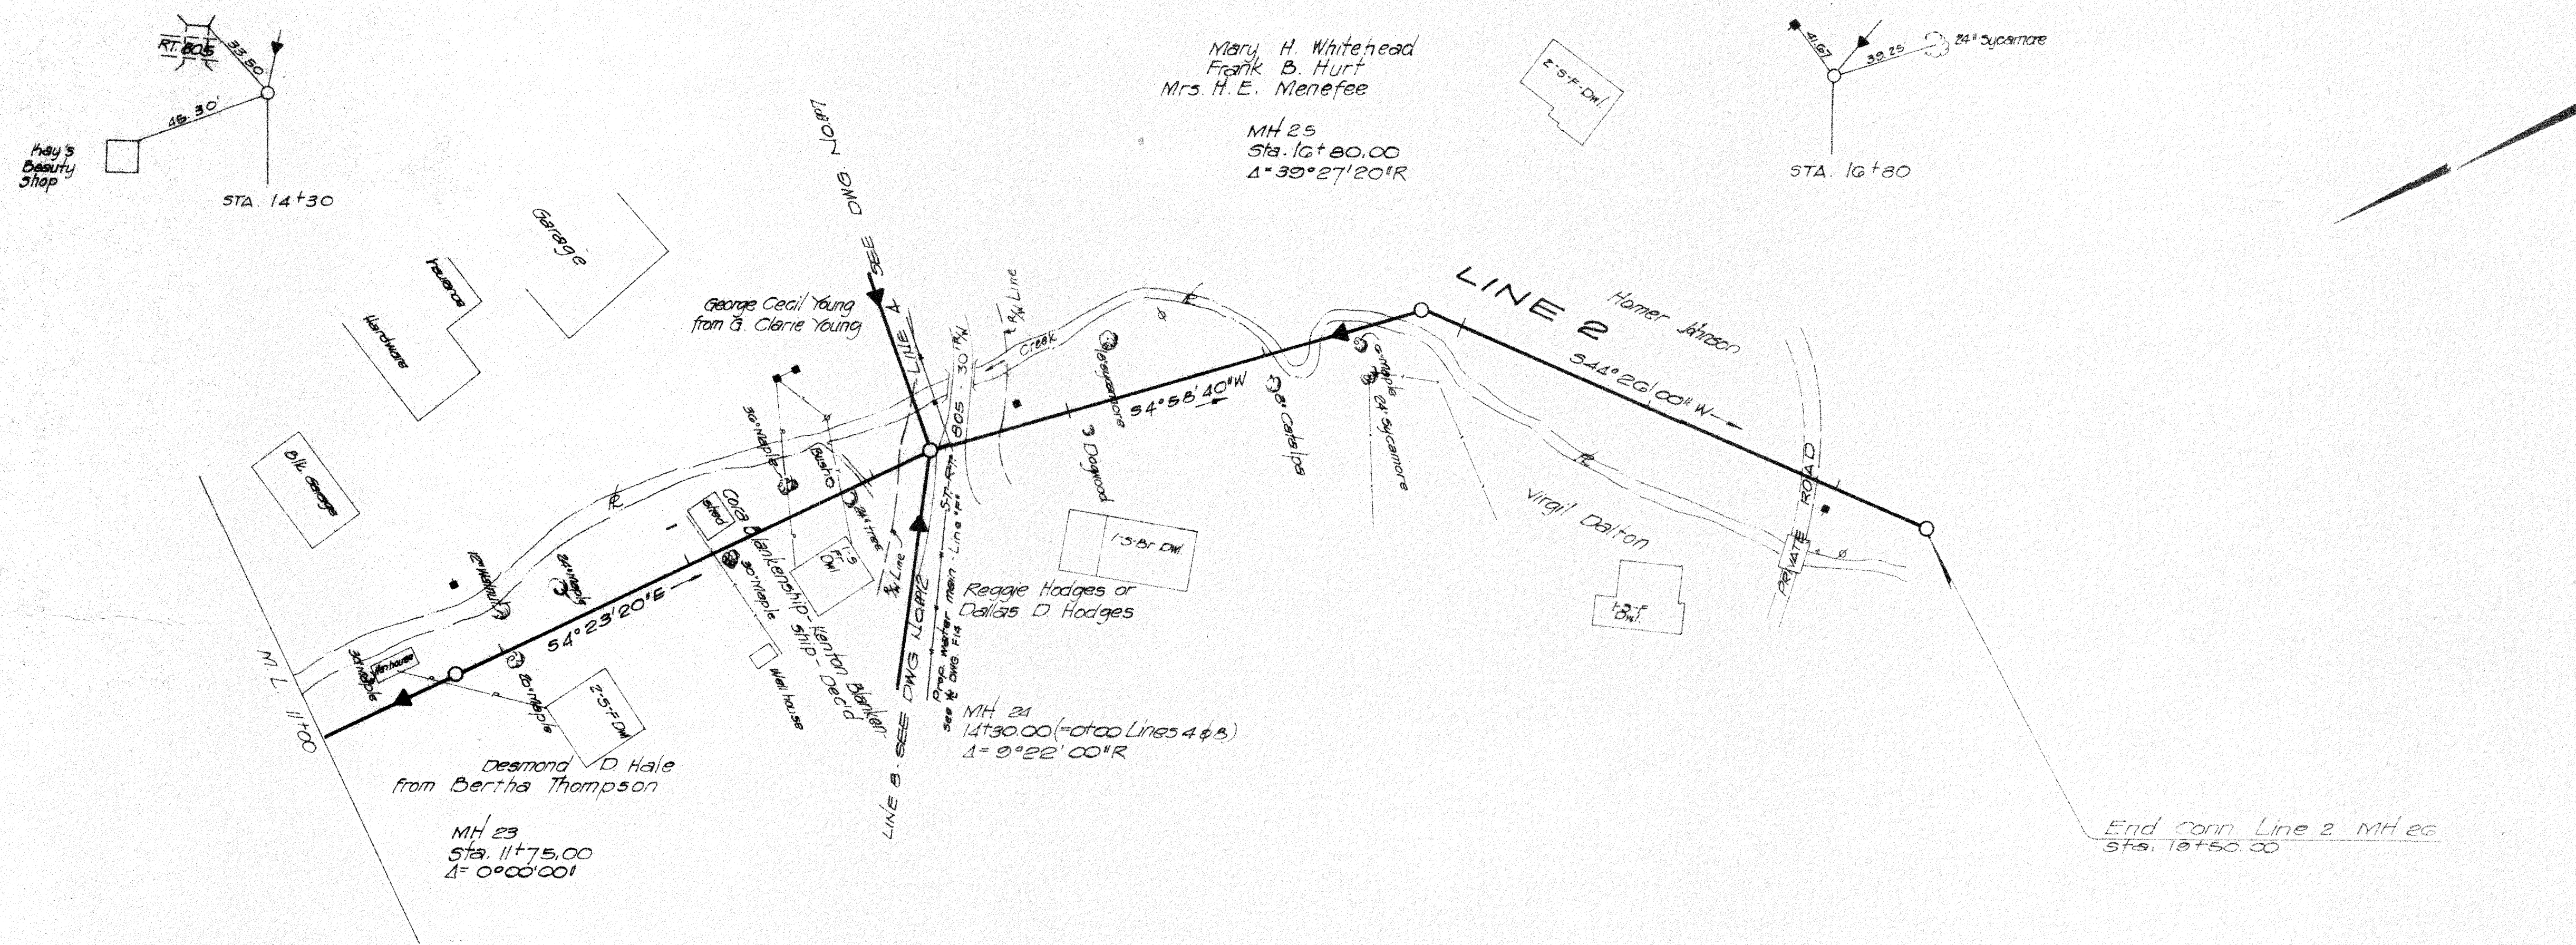

B.M. (10) El. 1299.96 Right corner, south side of 3rd street Lee Telephone Co. office  
 B.M. (11) El. 1293.84 C.S. on wingwall of bridge 24' L. Sta. 14+57, Line 2.

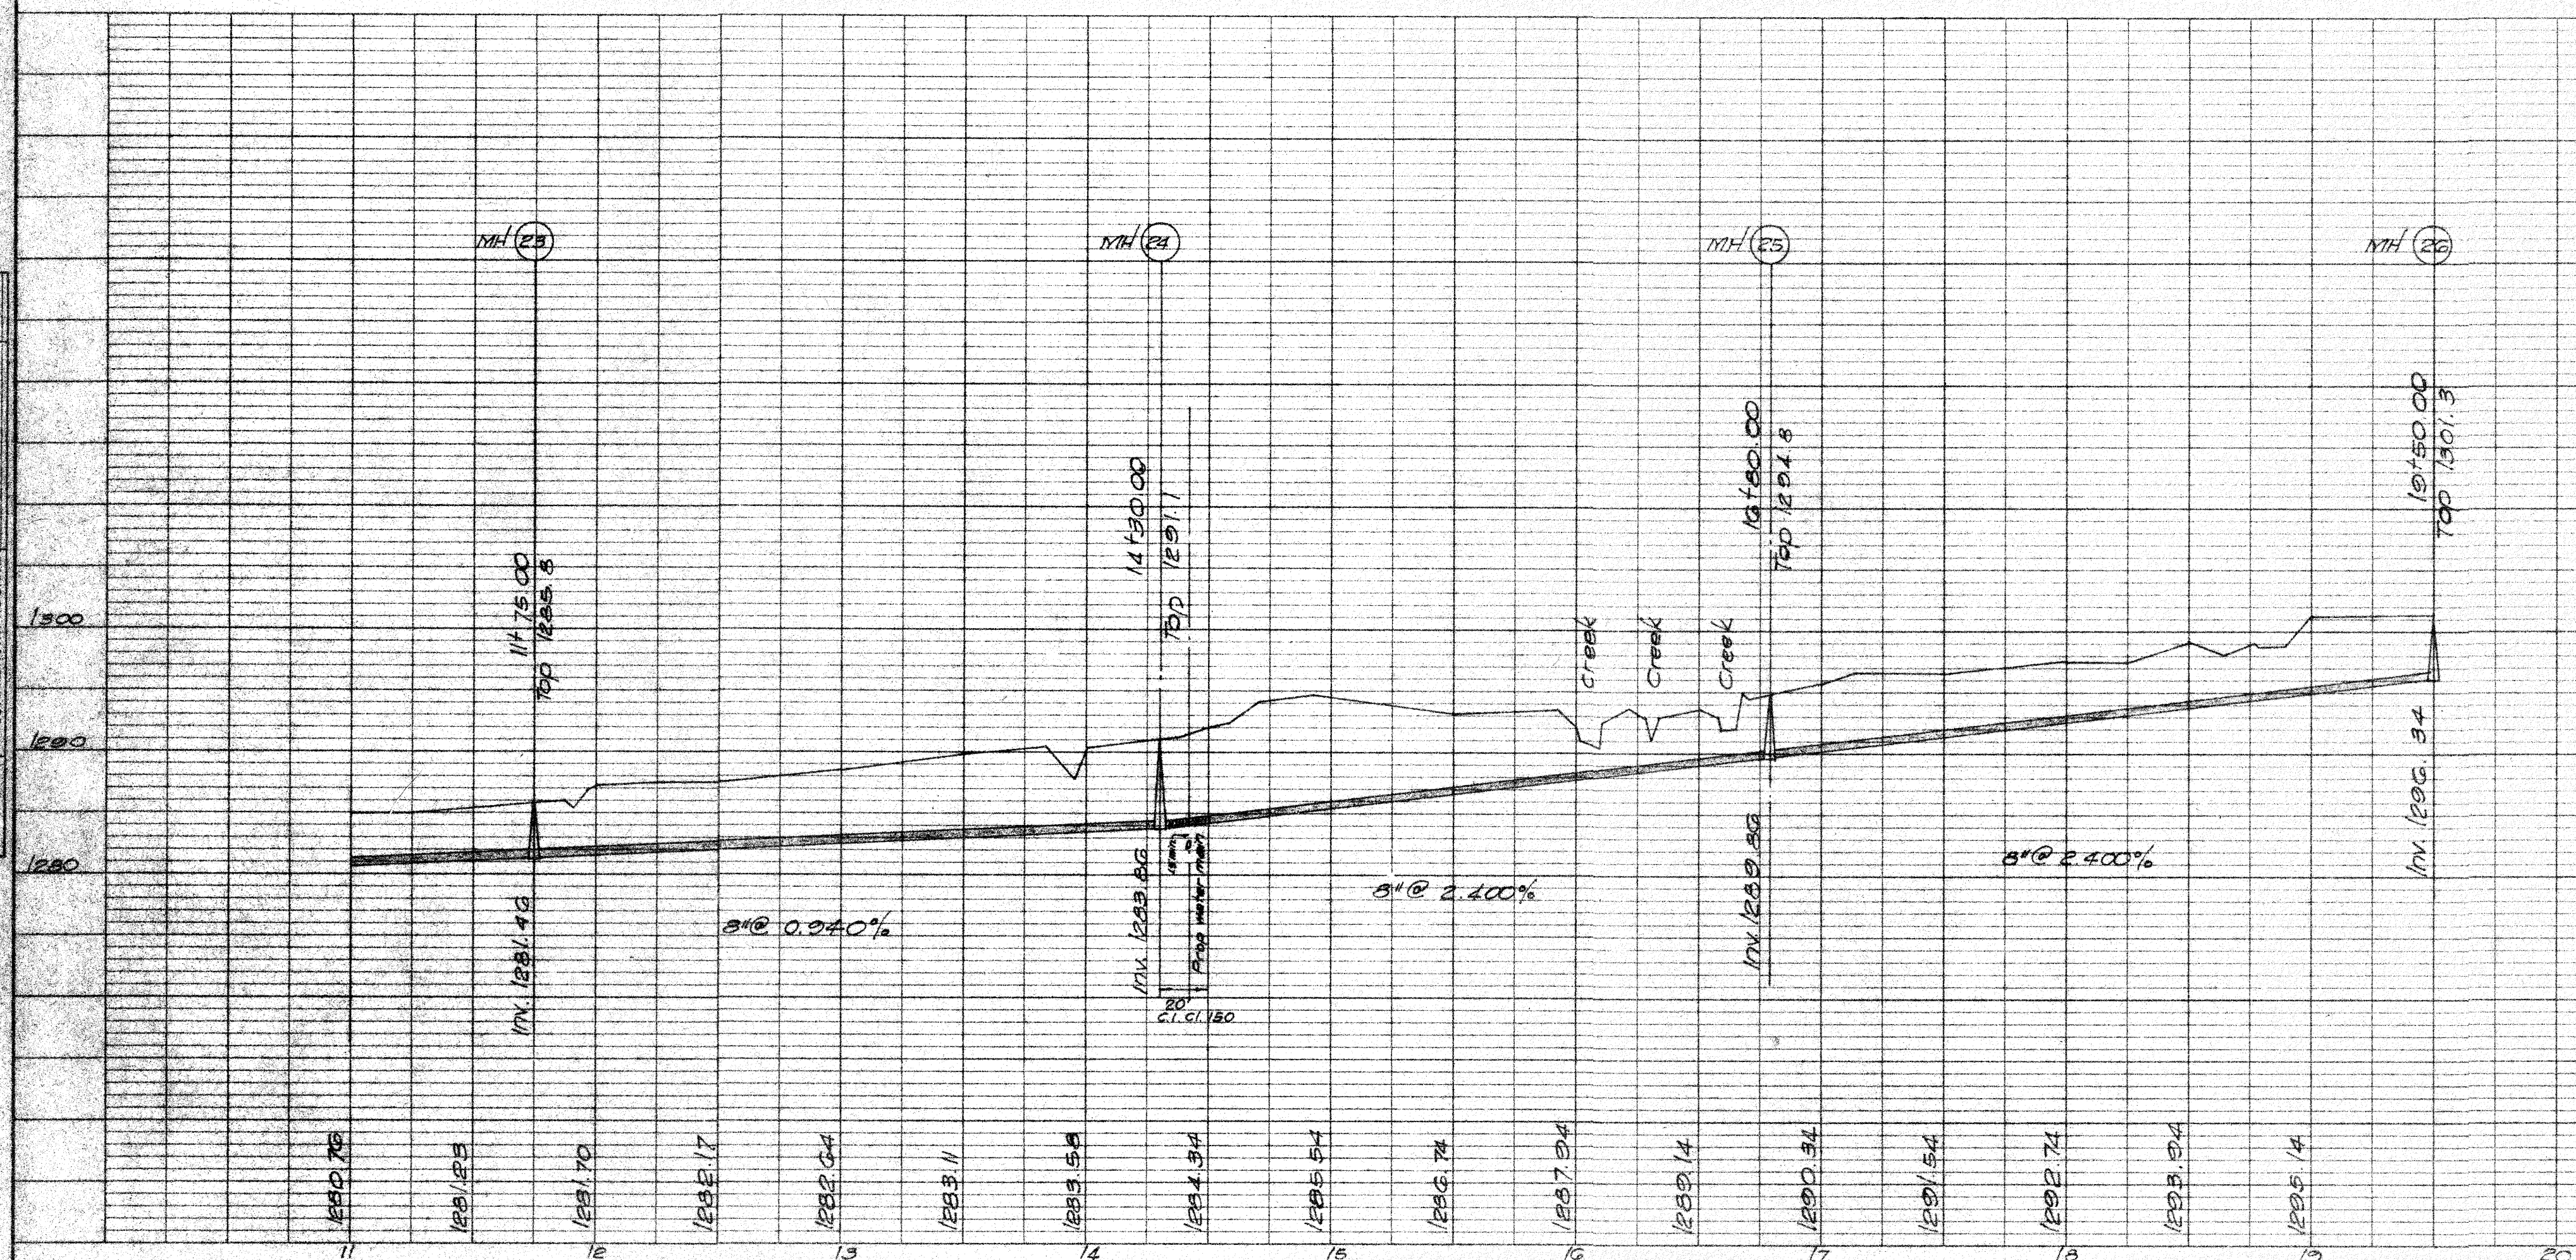

LINE 2 STA. 11+00 - 19+50.00

FERRUM WATER AND  
 SEWERAGE AUTHORITY  
 FERRUM, VIRGINIA

J.A. GUSTIN & ASSOCIATES  
 CONSULTING ENGINEERS  
 MARTINSVILLE, VIRGINIA

|                     |                           |
|---------------------|---------------------------|
| DESIGNED BY: W.D.Y. | SCALE: HORZ. 1" = 50'     |
| DRAWN BY: J.A.K.    | VERT. 1" = 10'            |
| APPROVED BY: J.A.G. | DATE: APRIL 7, 1969       |
| FB NO. 291-292      | REVISED: OCTOBER 13, 1969 |
|                     | DWG. NO. PP5 OF 12        |