
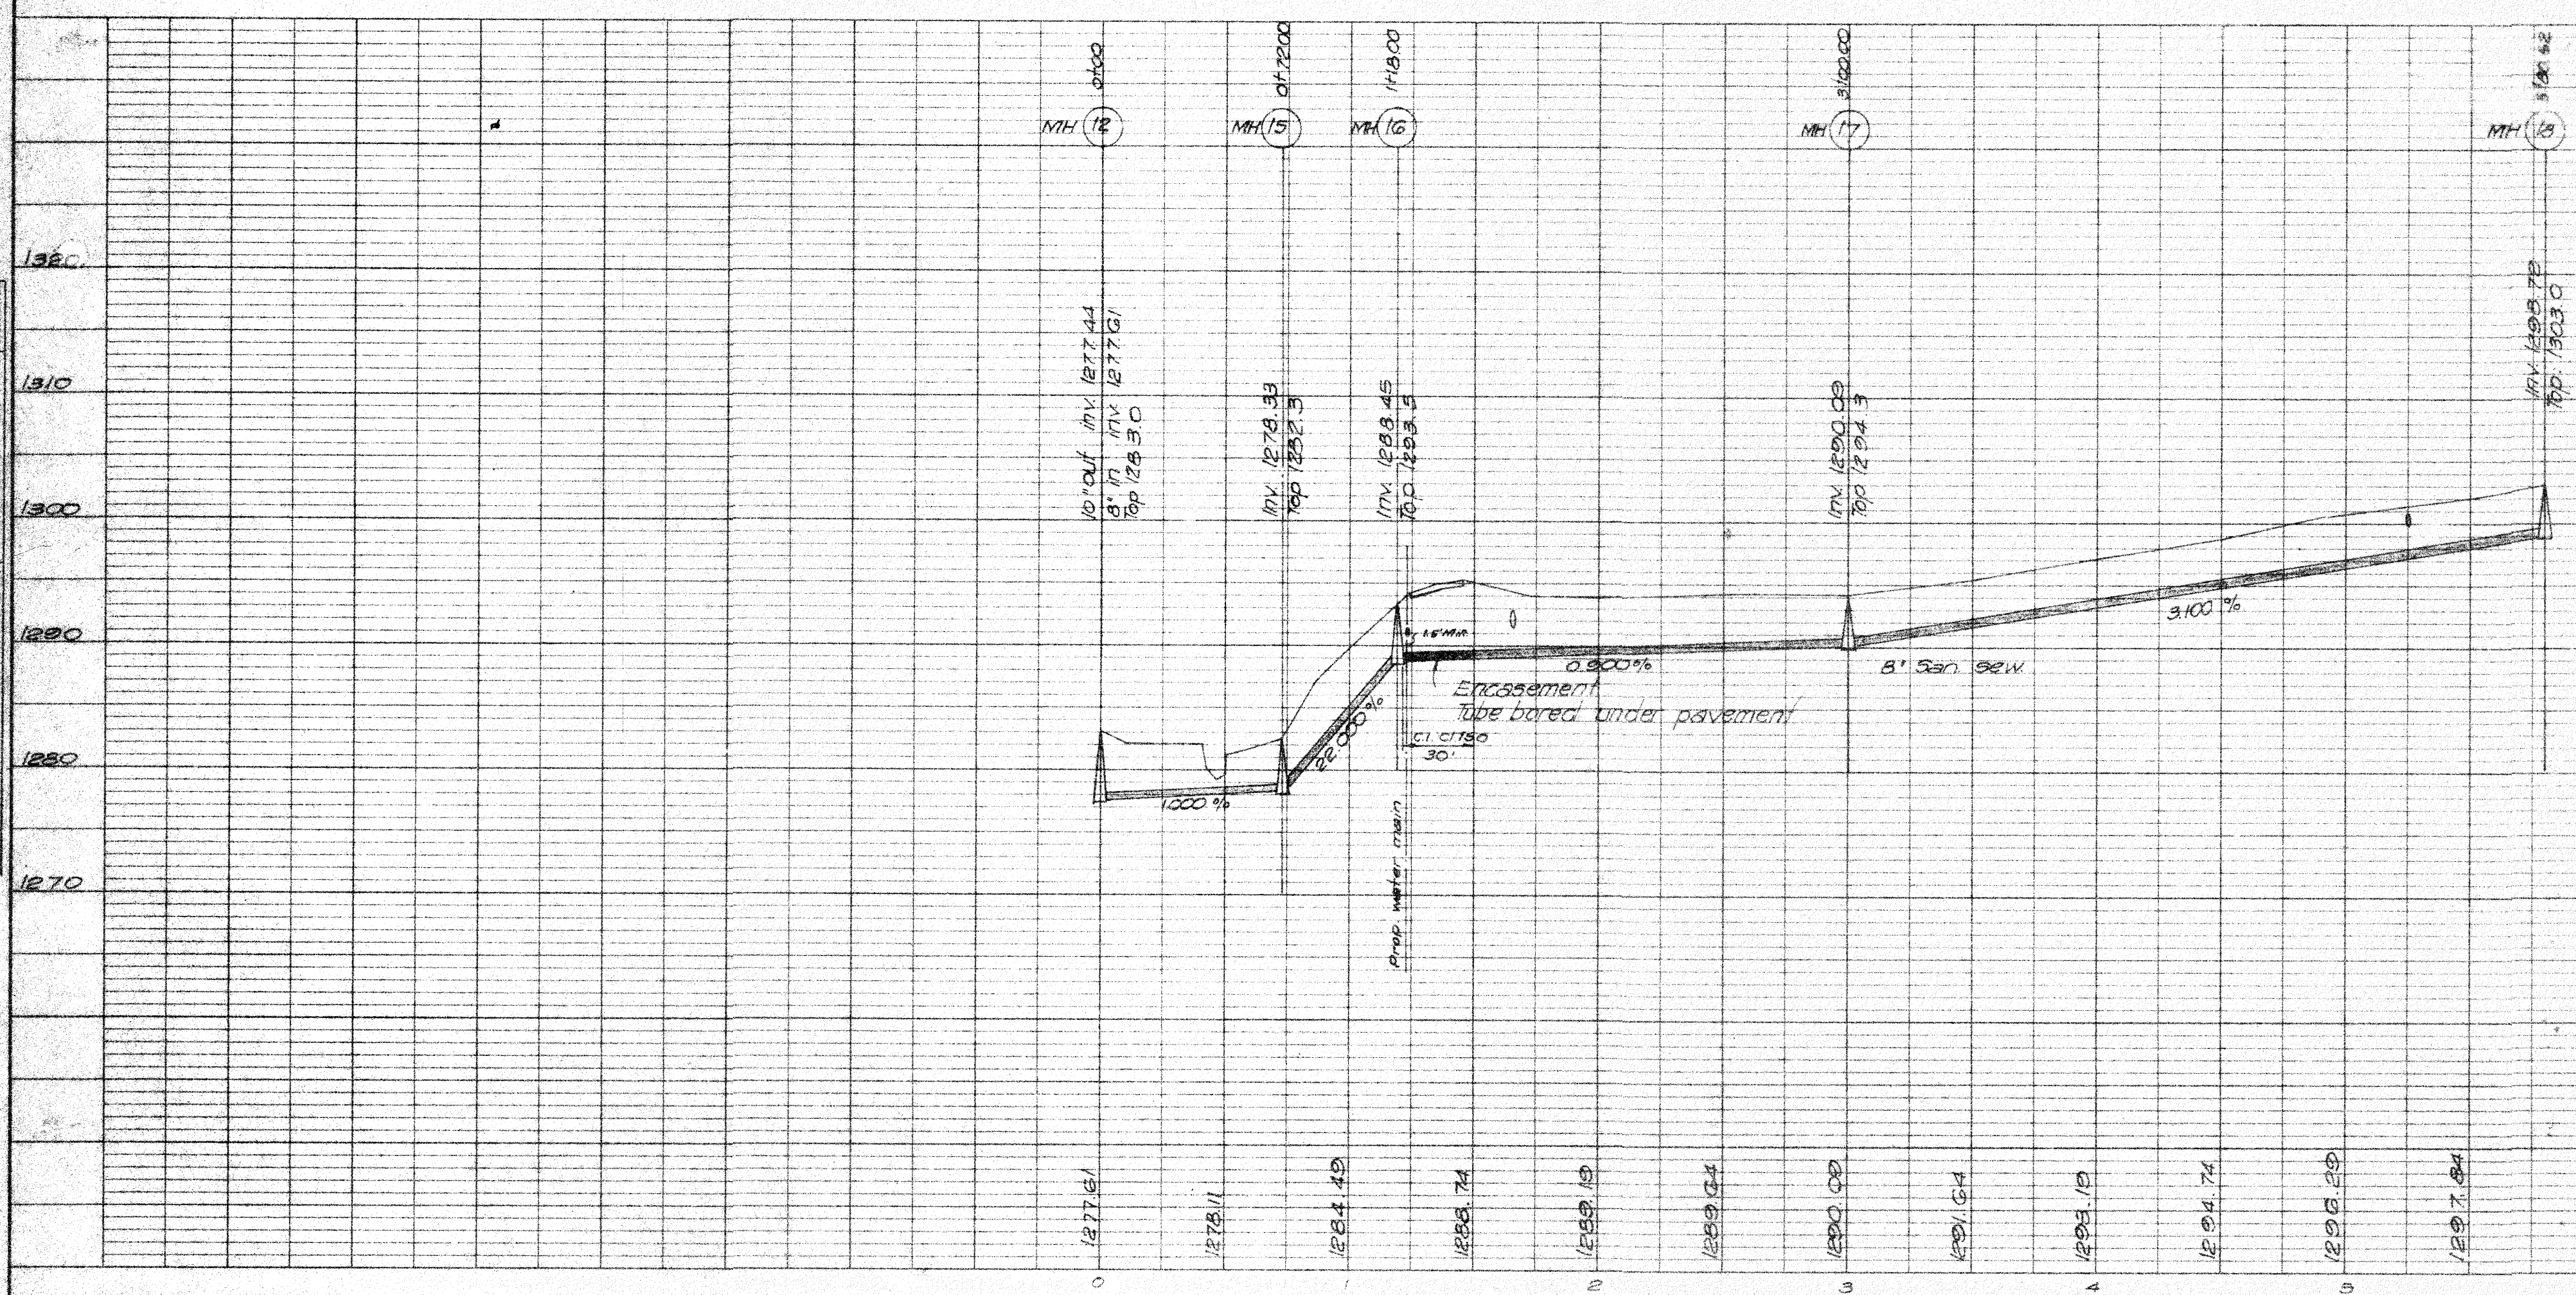
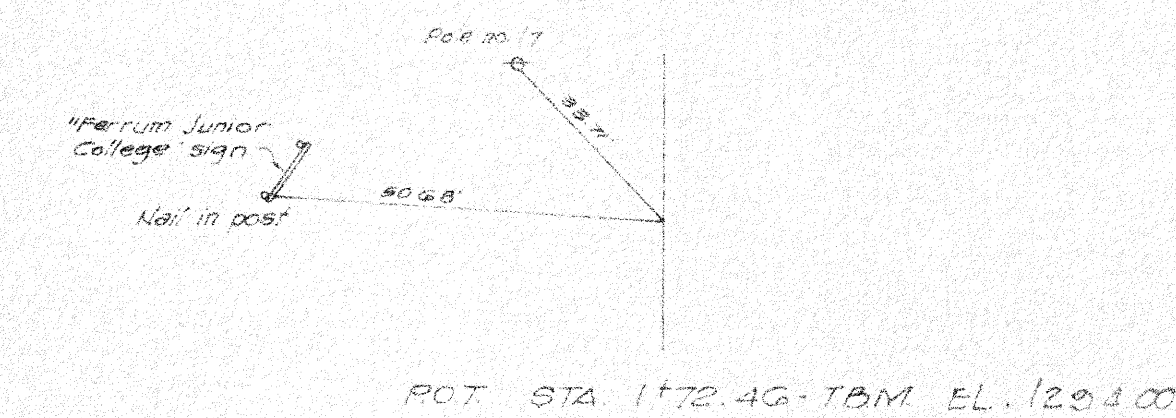


|                                                                |      |
|----------------------------------------------------------------|------|
| PLAN                                                           | DATE |
| NO.                                                            | BY   |
| SURVEYED<br>NOTE BOOK<br>ALIGNED CHECKED<br>RT. OF WAY CHECKED |      |

|                                                                                     |      |
|-------------------------------------------------------------------------------------|------|
| PROFILE                                                                             | DATE |
| NO.                                                                                 | BY   |
| SURVEYED<br>NOTE BOOK<br>GRADES CHECKED<br>S. M. E. NOTED<br>STRUCTURE NOTATIONS OK |      |

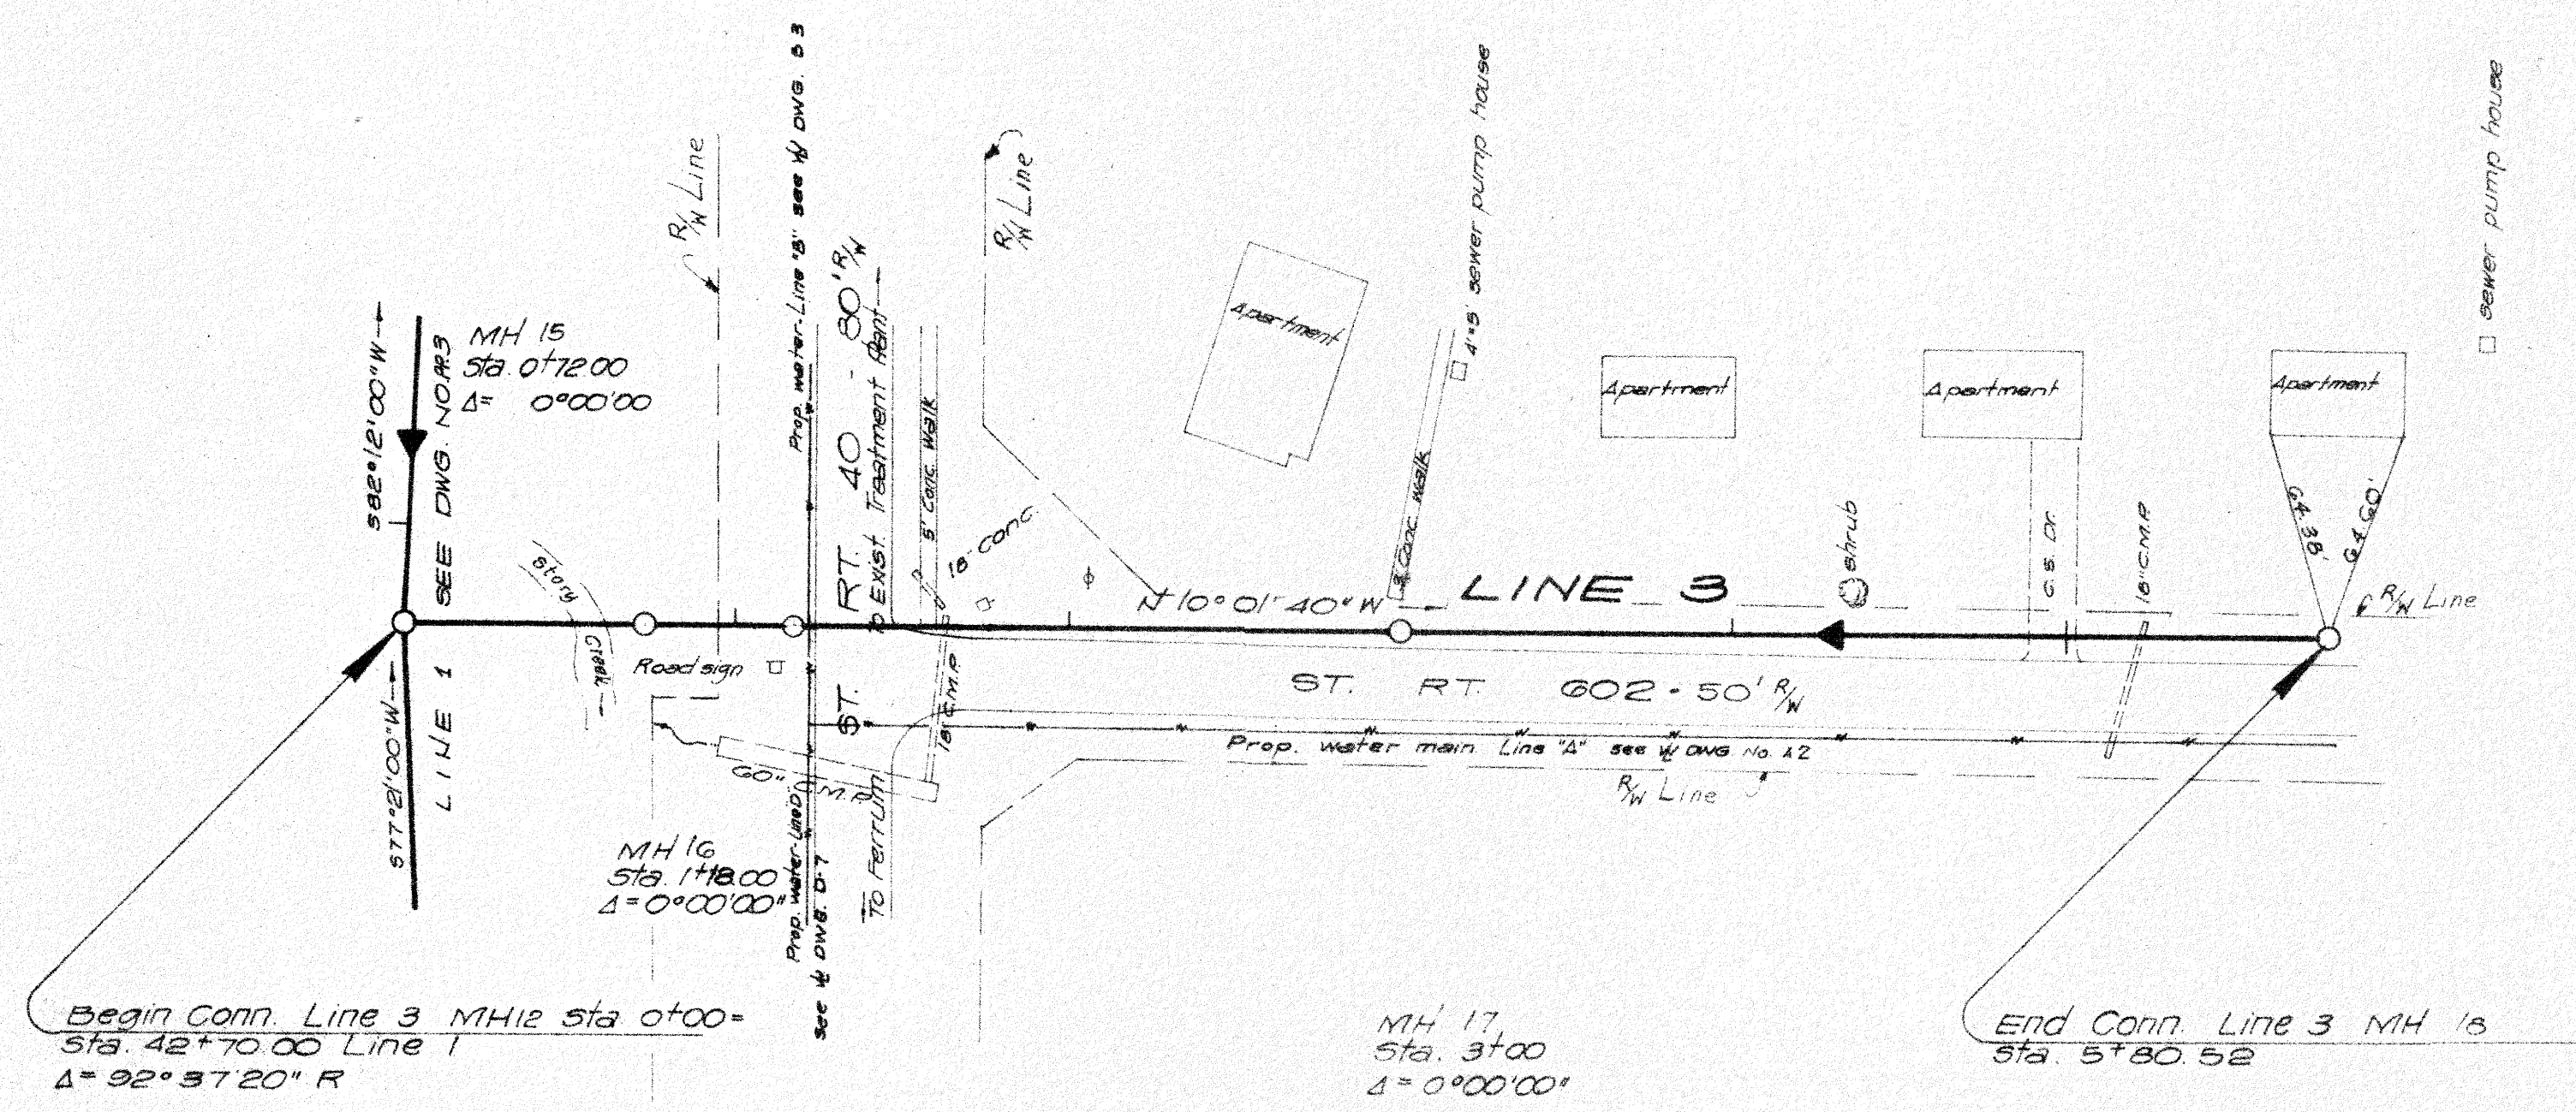

B.M. (8) El. 1302.47 Chis. sq. NE corner of walk apartment no 157.

|                                                                             |                        |
|-----------------------------------------------------------------------------|------------------------|
| LINE 3 STA. 0+00-5+80.52                                                    |                        |
| FERRUM WATER AND SEWERAGE AUTHORITY<br>FERRUM, VIRGINIA                     |                        |
| J. A. GUSTIN & ASSOCIATES<br>CONSULTING ENGINEERS<br>MARTINSVILLE, VIRGINIA |                        |
| DESIGNED BY: W.D.Y.                                                         | SCALE: HORIZ. 1" = 50' |
| DRAWN BY: J.A.K.                                                            | VERT. 1" = 10'         |
| APPROVED BY: J.A.G.                                                         | DATE: APRIL 8, 1960    |
| FB NO. 291-292                                                              | REVISED: OCTOBER 1978  |
|                                                                             | DWG. NO. PDS OF 13     |