



PLAN	DATE
SUBMITTED	
NOTE BOOK	
ALIGNED CHECKED	
RT. OF WAY CHECKED	
NO.	

PROFILE	DATE
SUBMITTED	
NOTE BOOK	
GRADES CHECKED	
S. M. NOTED	
STRUCTURE NOTATIONS	
NO.	

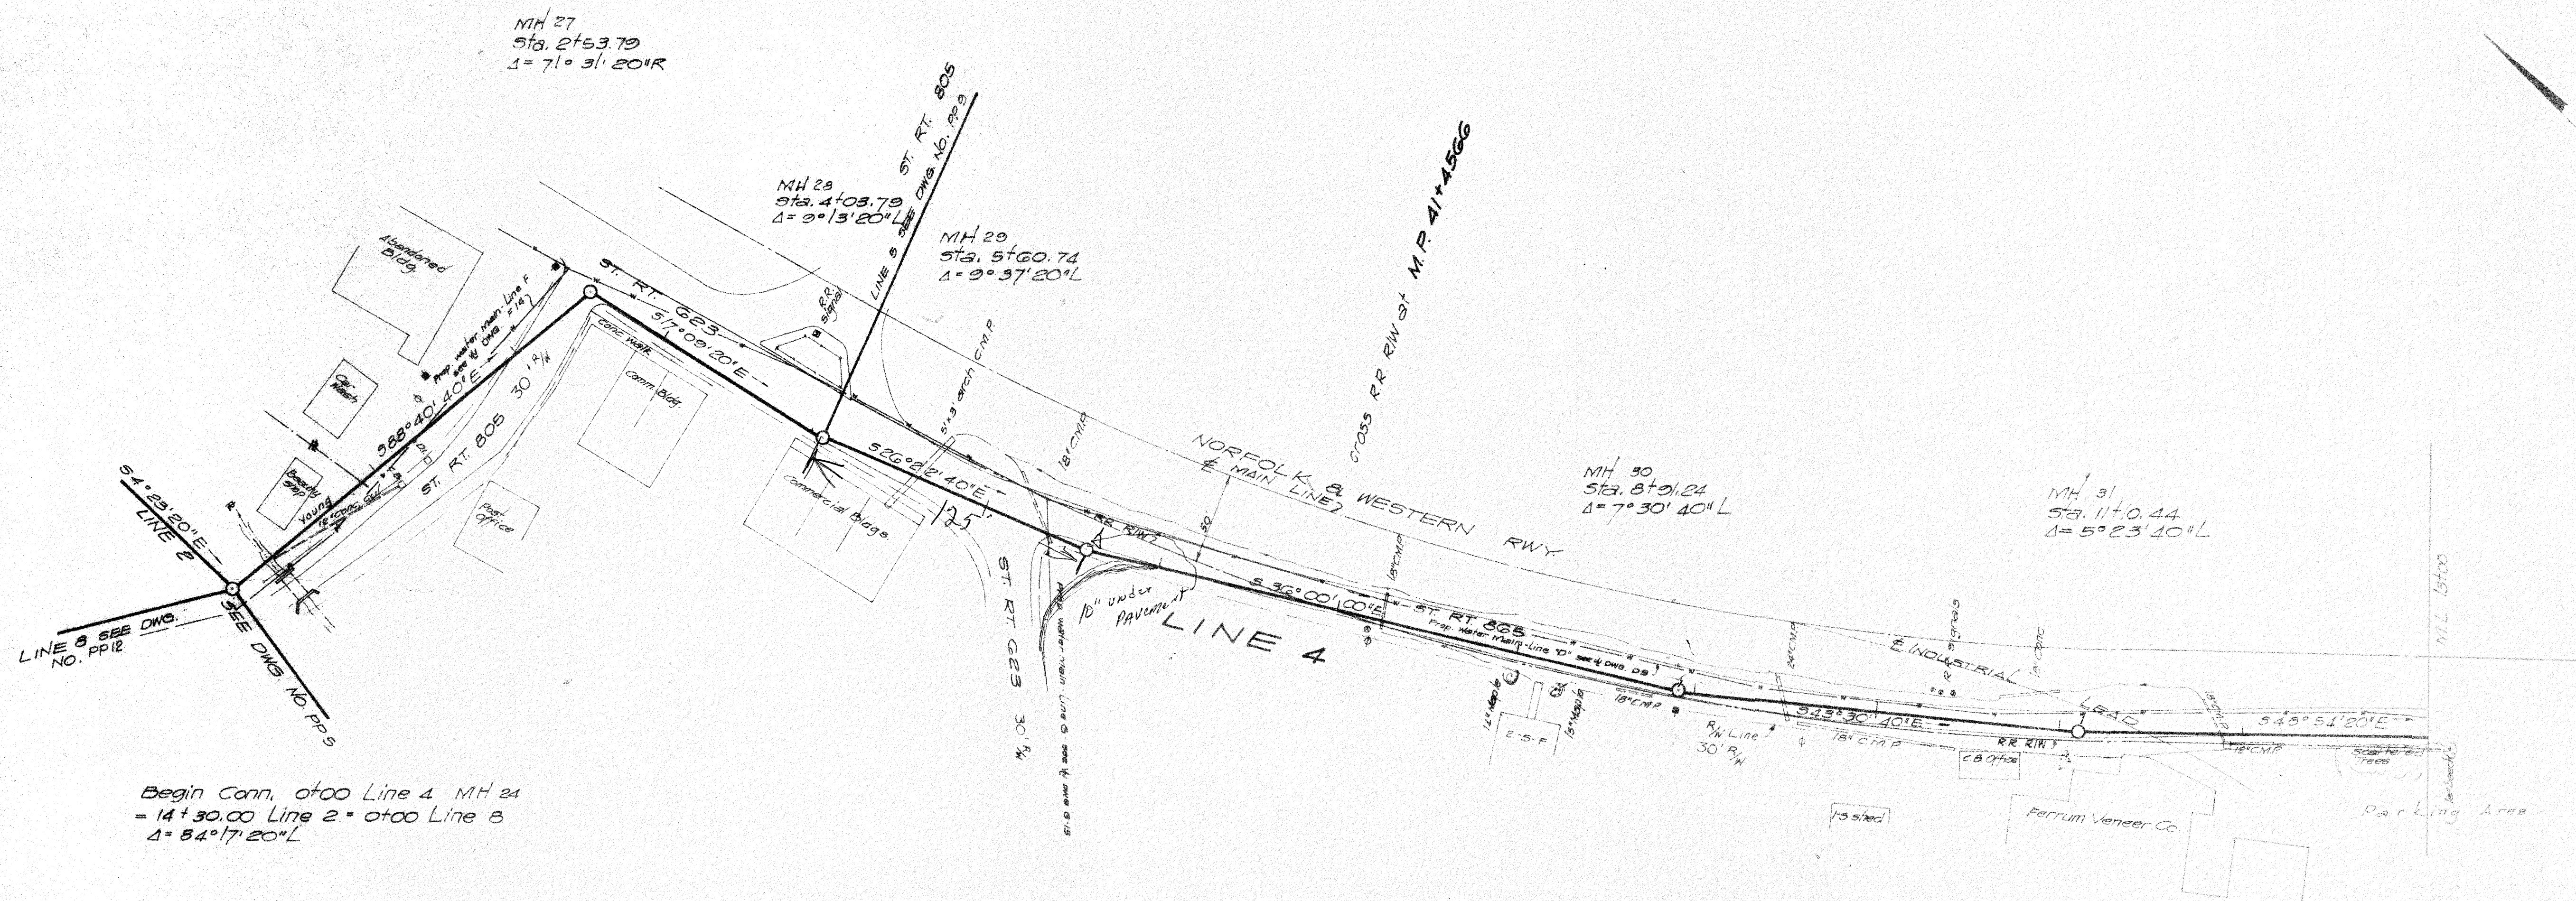

Begin Conn. at 0+00 Line 4 MH 27
 = 14+30.00 Line 2 = 0+00 Line 3
 Δ = 84° 17' 20" L

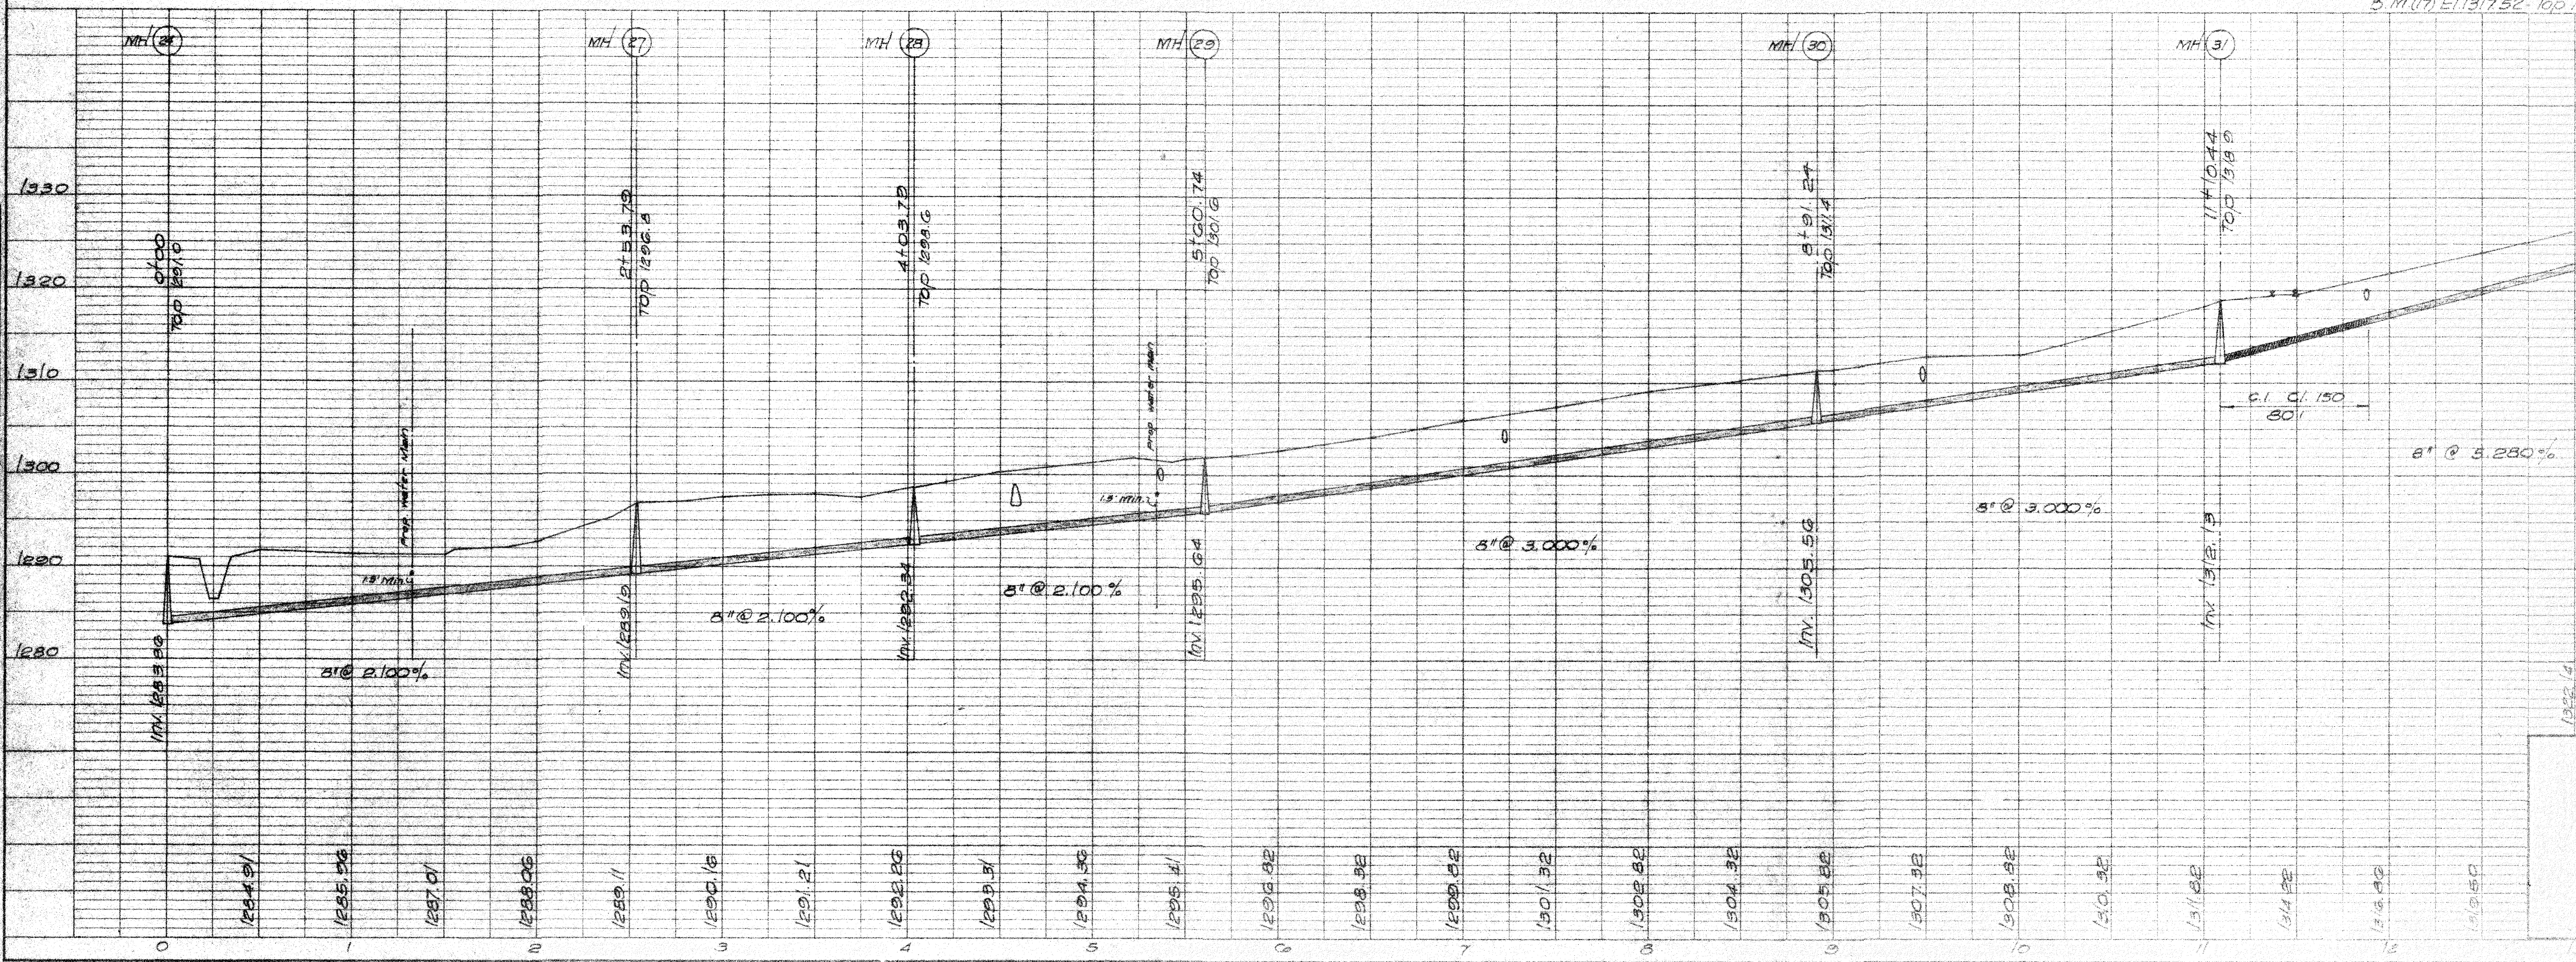

LINE 4 STA. 0+00-13+00

FERRUM WATER AND SEWERAGE AUTHORITY
FERRUM, VIRGINIA

J. A. GUSTIN & ASSOCIATES
CONSULTING ENGINEERS
MARTINSVILLE, VIRGINIA

DESIGNED BY: W.D.Y.

DRAWN BY: J.A.G.

APPROVED BY: J.A.G.

FR. NO. 291-292

SCALE: HORIZ. 1" = 40'

VERT. 1" = 10'

DATE: APRIL 9, 1954

REVISED: OCTOBER 1, 1954

DWG. NO. E27-51