
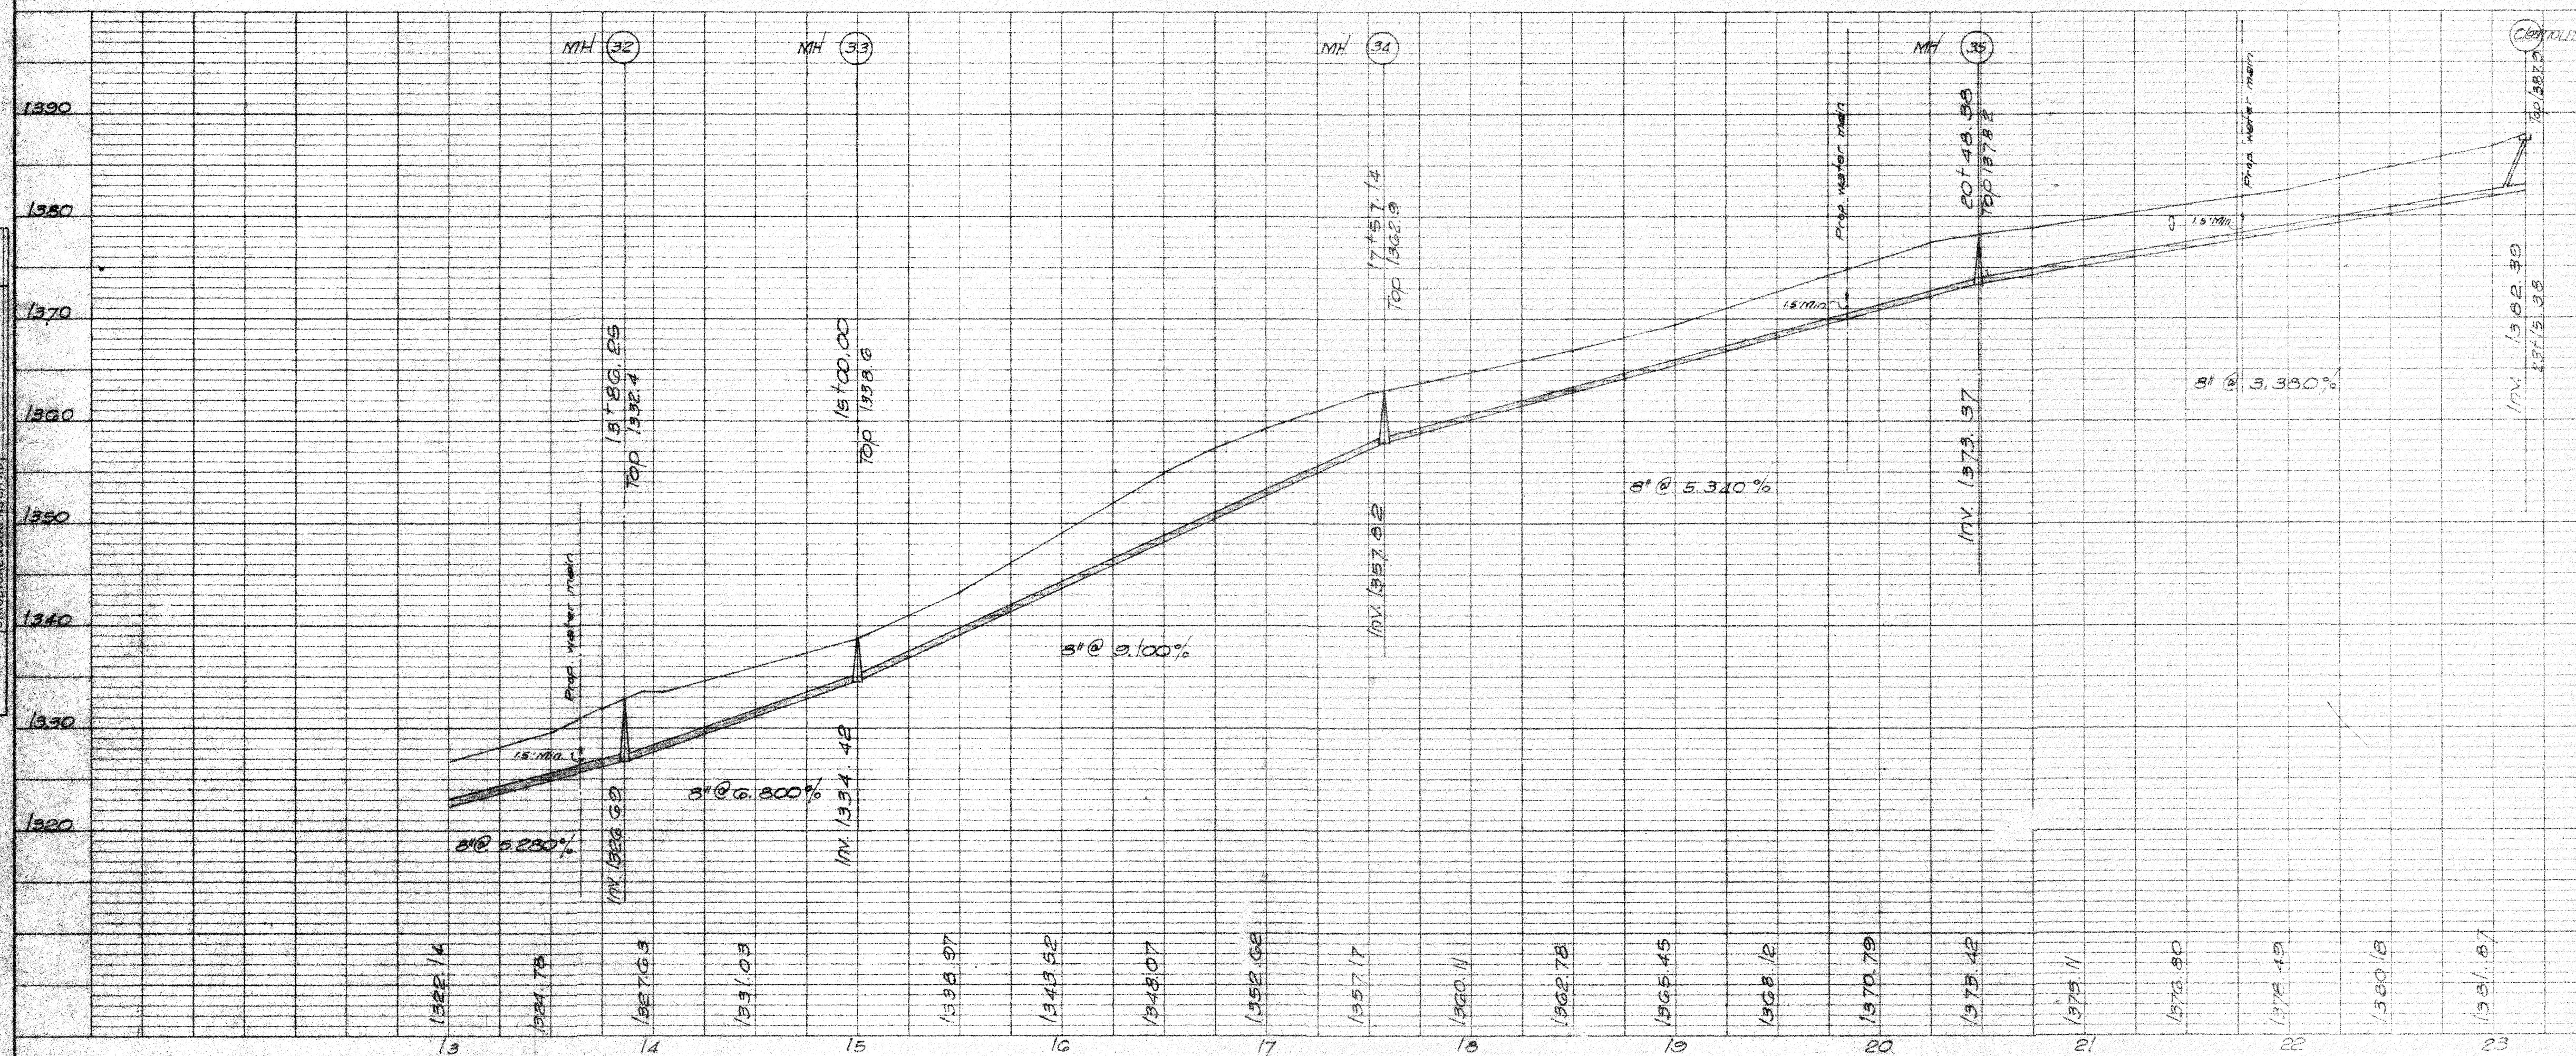


PROFILE SURVEYED _____ PLOTTED _____ GRADES CHECKED _____ NO. _____ STRIP TYPE NOTATION CH 40	8"	DATE

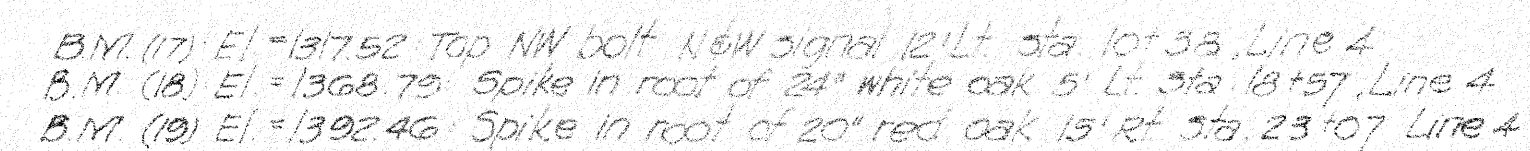

SCALE: HORZ. 1" = 5'
VERT. 1" = 10'
DATE: APRIL 10, 1961
REVISED: OCTOBER 4, 1961
DWG. NO. PP 8 OF 15