


PROFILE	SUMMERED	BY	DATE
NOTE BOOK	PLOTTED		
	GRADES CHECKED		
	B. M. ^s NOTED		
NO.	STRUCTURE NOTATIONS CH'KD		

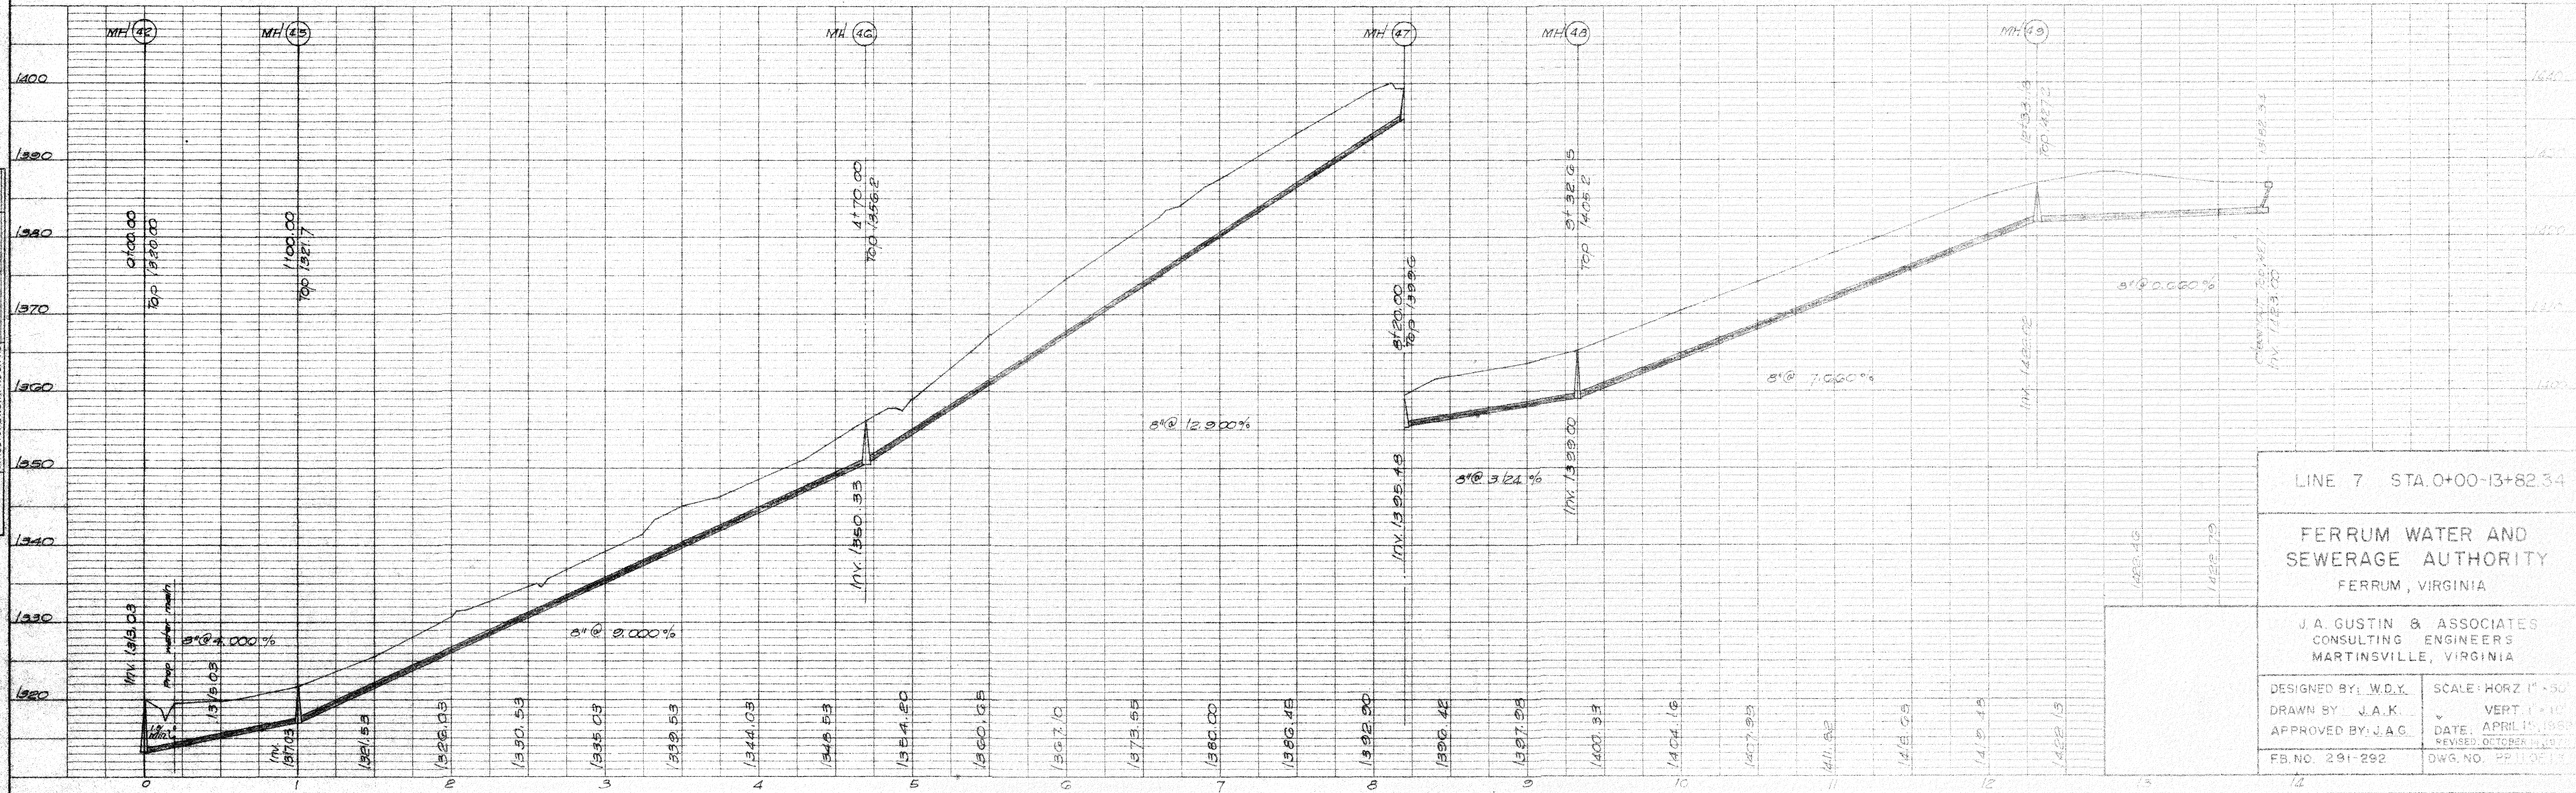

B.M. (14) El. 1420.00 - Spike in 30" maple G. 1/2 sta. 5+06, Line 6
B.M. (15) El. 1402.32 - Spike in base of twin black oak 14' R. at 5+8 Line 7
B.M. (16) El. 1420.51 - East corner top step First Church of Brethren

LINE 7 STA. 0+00-13+82.34

FERRUM WATER AND
SEWERAGE AUTHORITY
FERRUM, VIRGINIA

J. A. GUSTIN & ASSOCIATES
CONSULTING ENGINEERS
MARTINSVILLE, VIRGINIA

DESIGNED BY: W.D.Y.	SCALE: HORIZ 1" = 5'
DRAWN BY: J.A.K.	VERT. 1" = 10'
APPROVED BY: J.A.C.	DATE: APRIL 15, 1964
	REVISED: OCTOBER 1964
FB. NO. 291-292	DWG. NO. PP-1091

SCALE: HORIZ 1" = 5'
VERT. 1" = 10'
DATE: APRIL 15, 1994
REVISED: OCTOBER 14, 1994
DWG. NO. PR1001