



PLAN	DATE	BY
SURVEYED		
PLOTTED		
CHECKED		
NOTE BOOK		
RT. OF WAY CHECKED		
NO.		

PROFILE	DATE	BY
SURVEYED		
PLOTTED		
CHECKED		
NOTE BOOK		
STR. & H. NOTES		
NO.		

Begin Conn. atoo Line 8 - MH 24 = 14+30.00
 Line 2 = 0+00 Line 4
 $\Delta = 123^{\circ}15'20''R$

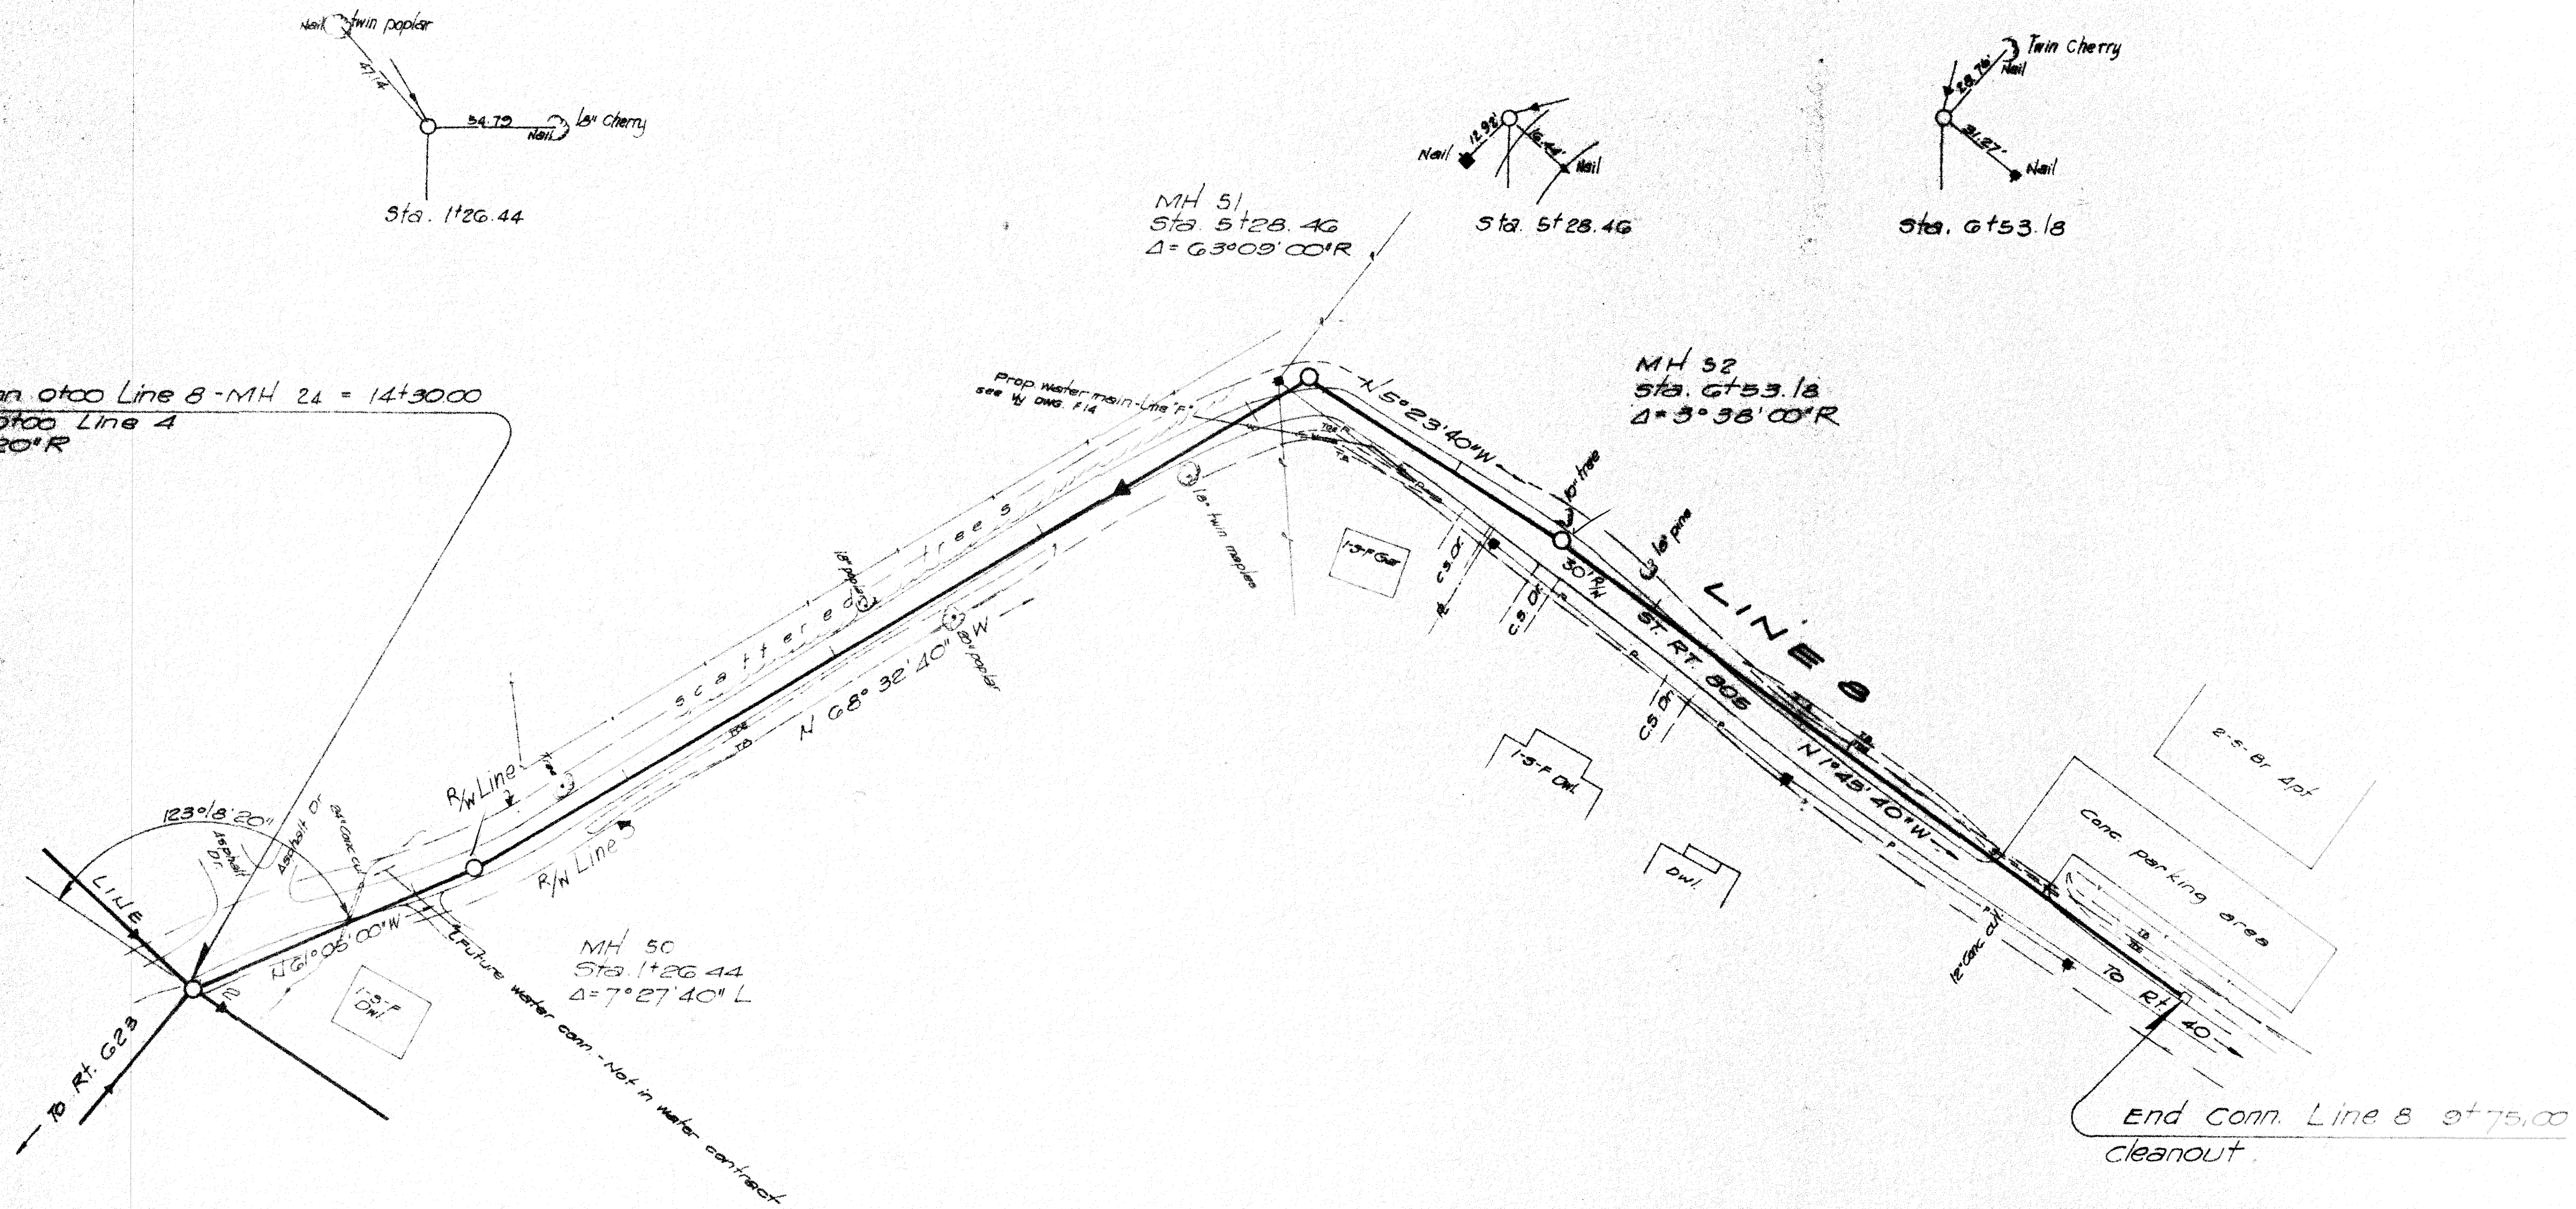

B.M. (1) El. 1203.82 Chis. 39, on wingwall of bridge 24' L. Sta. 14+57, Line 2.

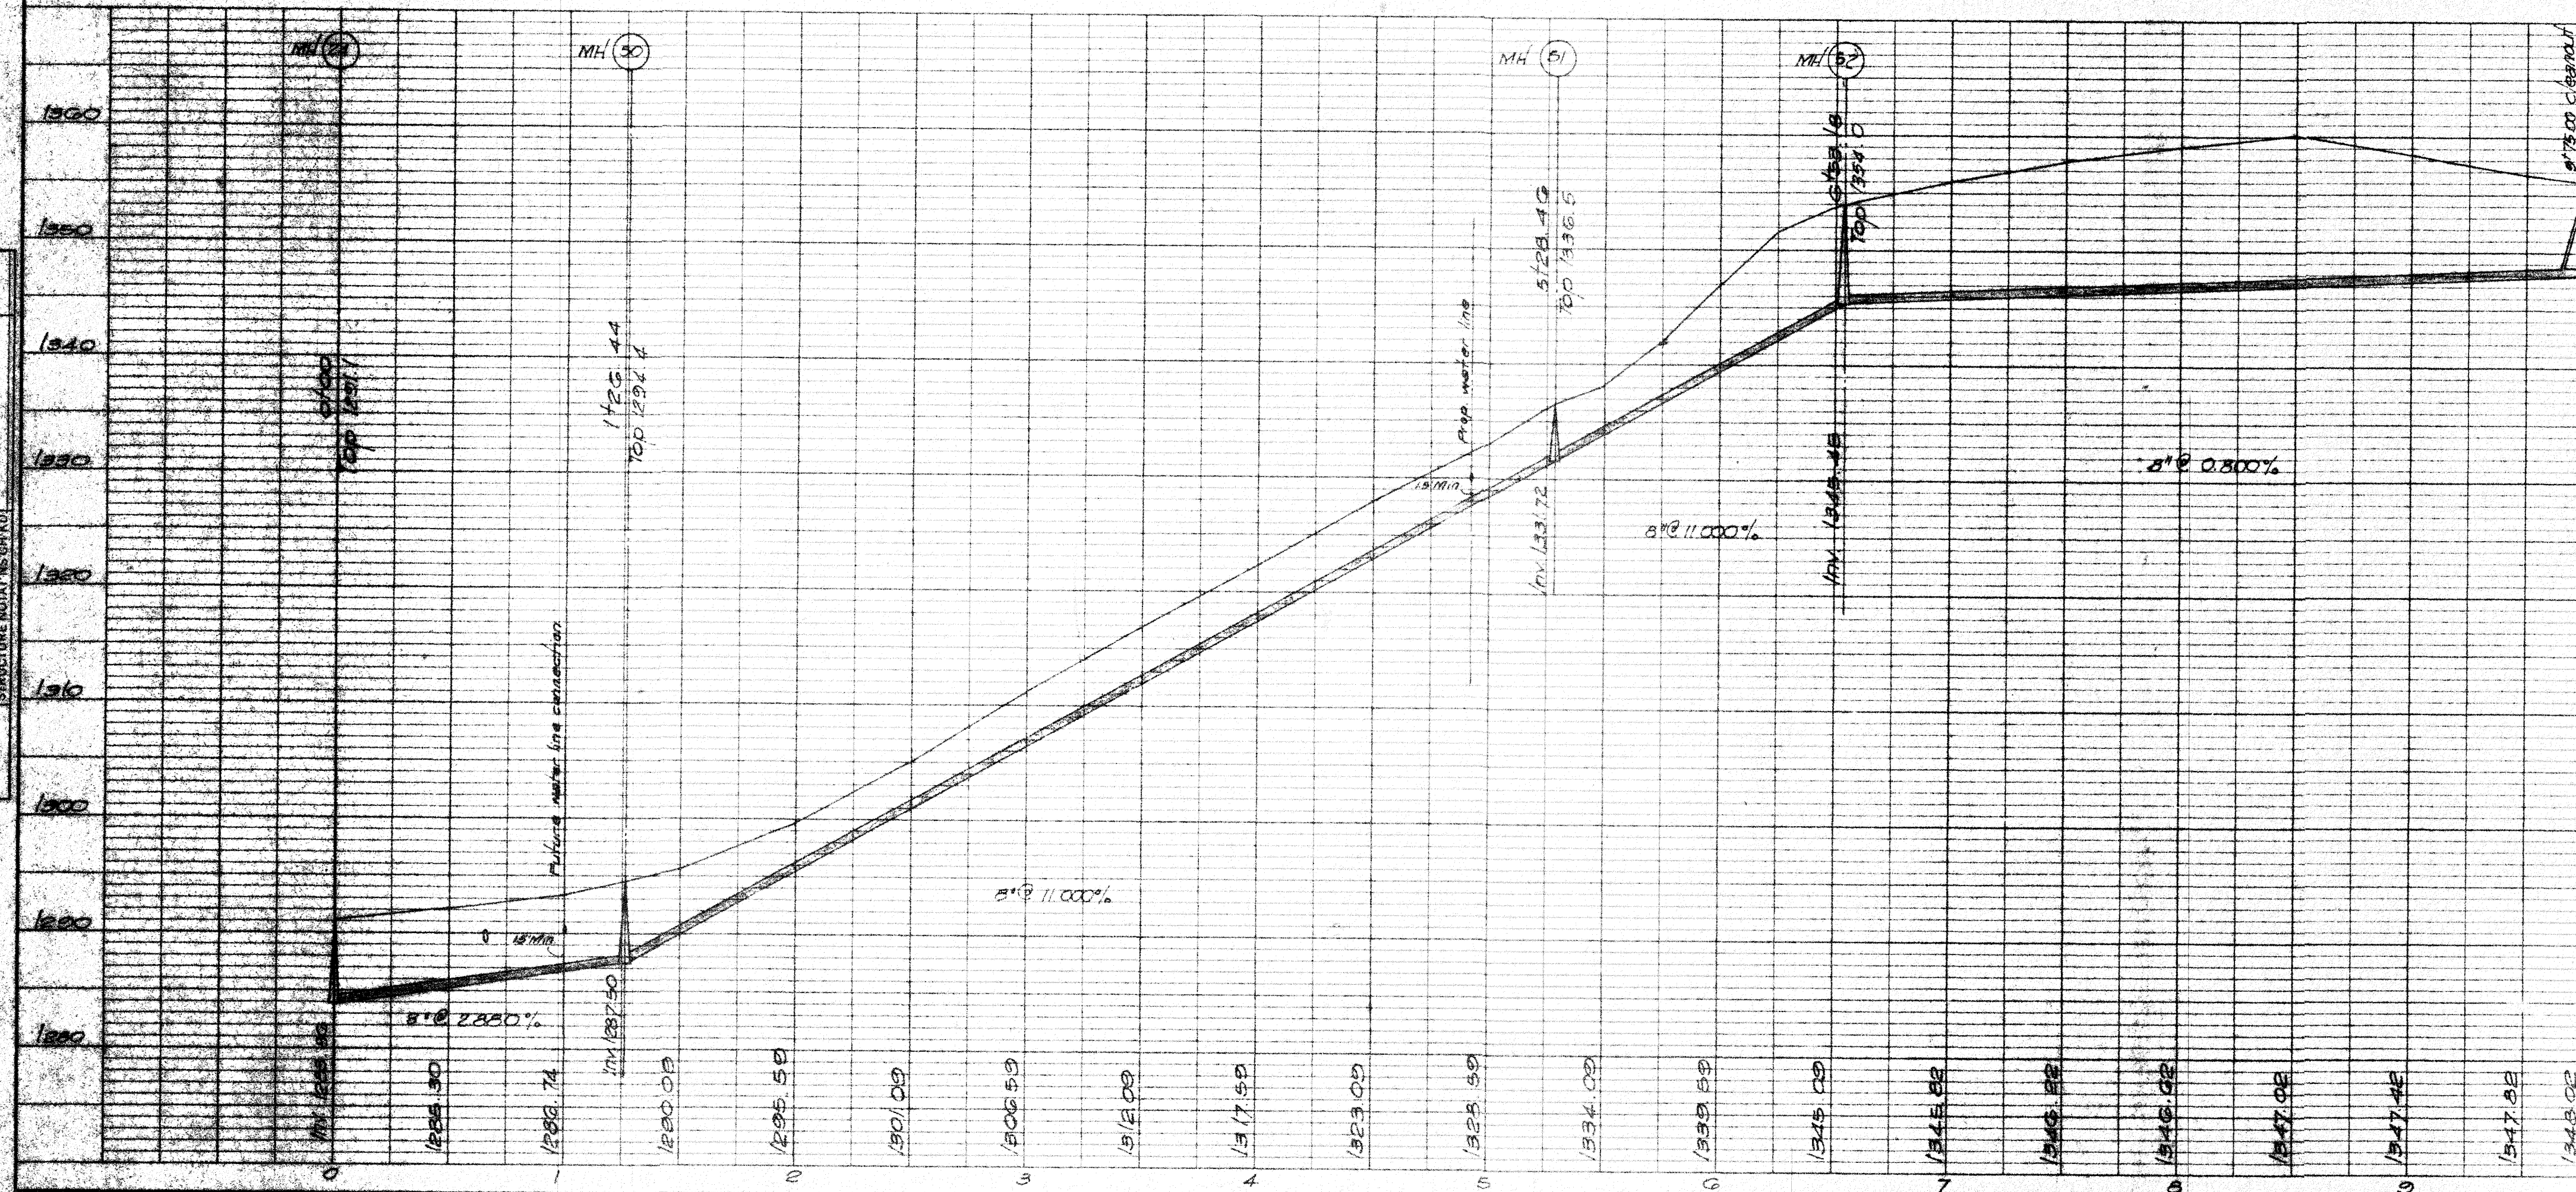

LINE 8 STA. 0+00-9+75.00

FERRUM WATER AND
SEWERAGE AUTHORITY
FERRUM, VIRGINIA

J.A. GUSTIN & ASSOCIATES
CONSULTING ENGINEERS
MARTINSVILLE, VIRGINIA

DESIGNED BY: W.D.Y.	SCALE: HORZ. 1"=50'
DRAWN BY: J.A.K.	VERT. 1"=10'
APPROVED BY: J.A.G.	DATE: APRIL 12, 1968
FB. NO. 291-292	DWG. NO. EPI2 OF 13