



DATE	
BY	
CHECKED	
APPROVED	
NOTE BOOK	
NO.	

DATE	
BY	
CHECKED	
APPROVED	
NOTE BOOK	
NO.	

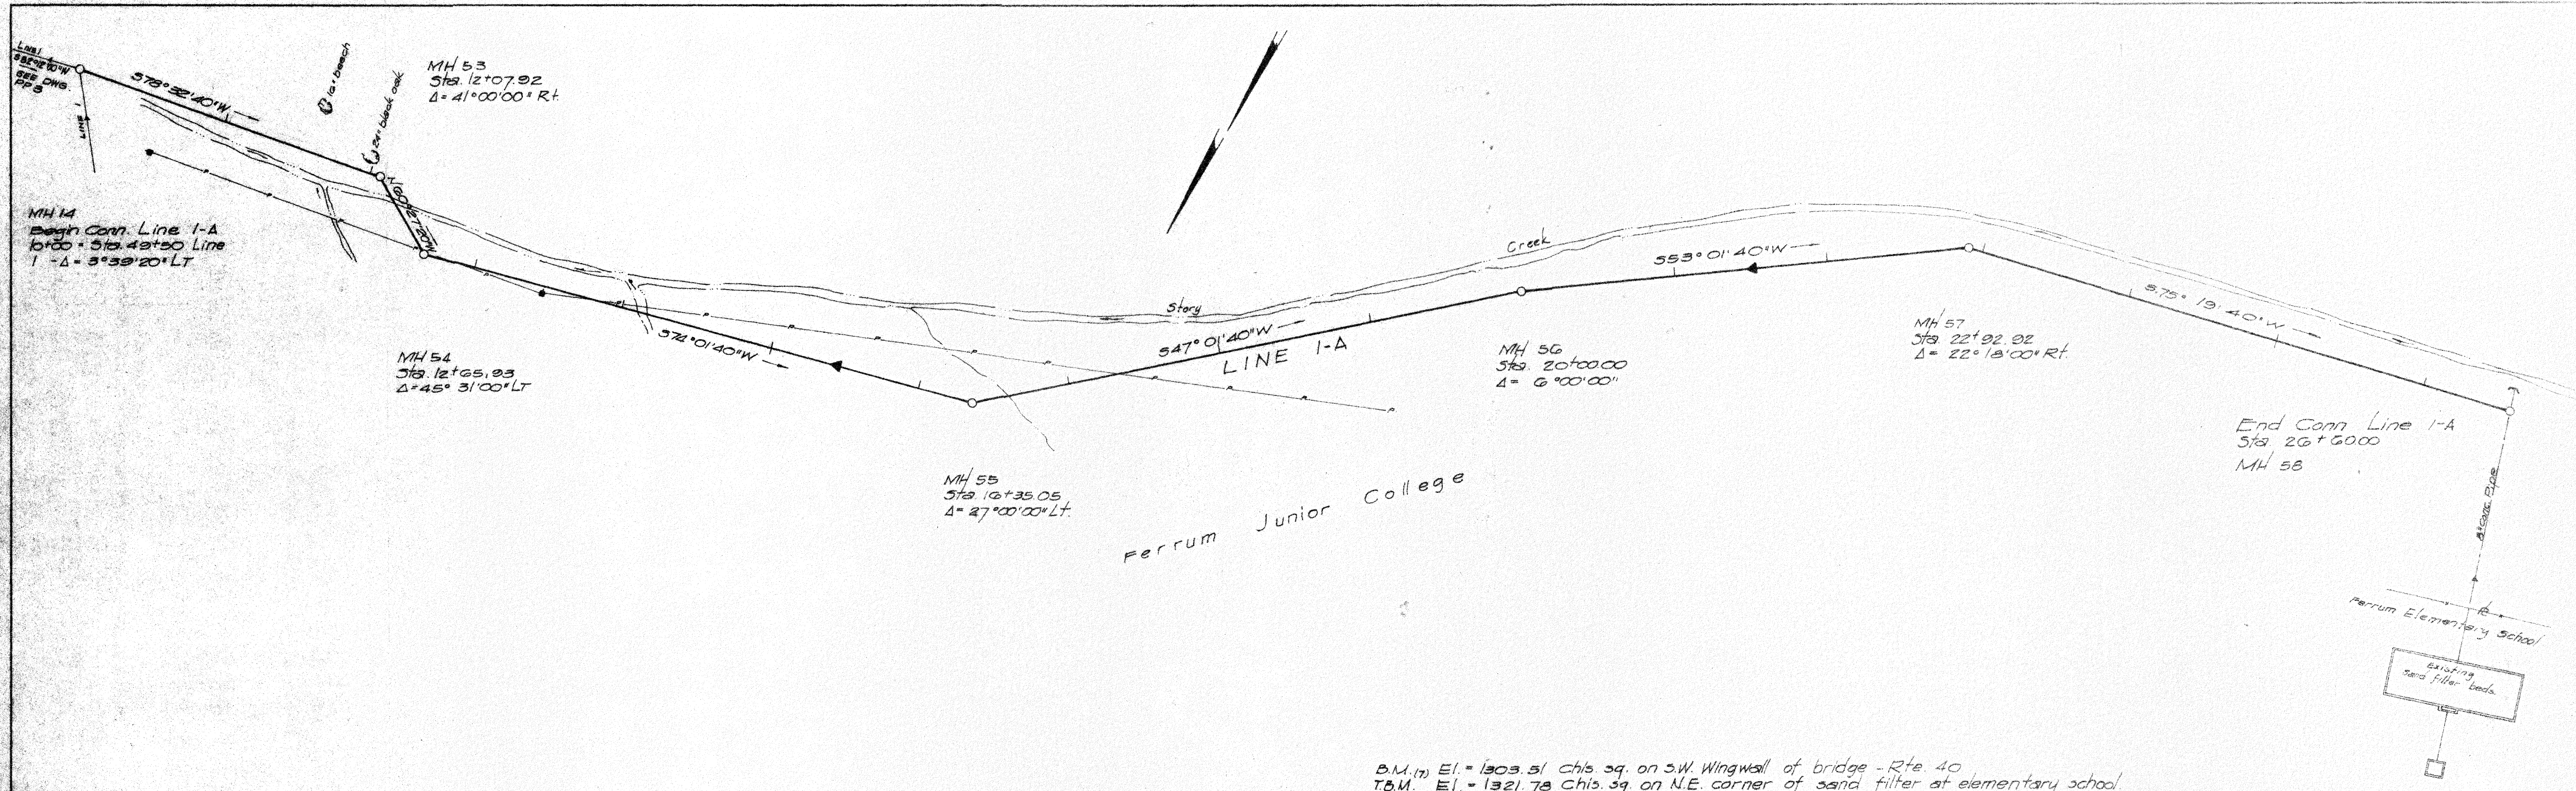

B.M. El. = 1303.51 chis. sq. on S.W. Wingwall of bridge - Rte. 40
 T.B.M. El. = 1321.78 Chis. sq. on N.E. corner of sand filter at elementary school
 T.B.M. El. = 1355.94 chis. sq. on N.E. corner of walk at elementary school.

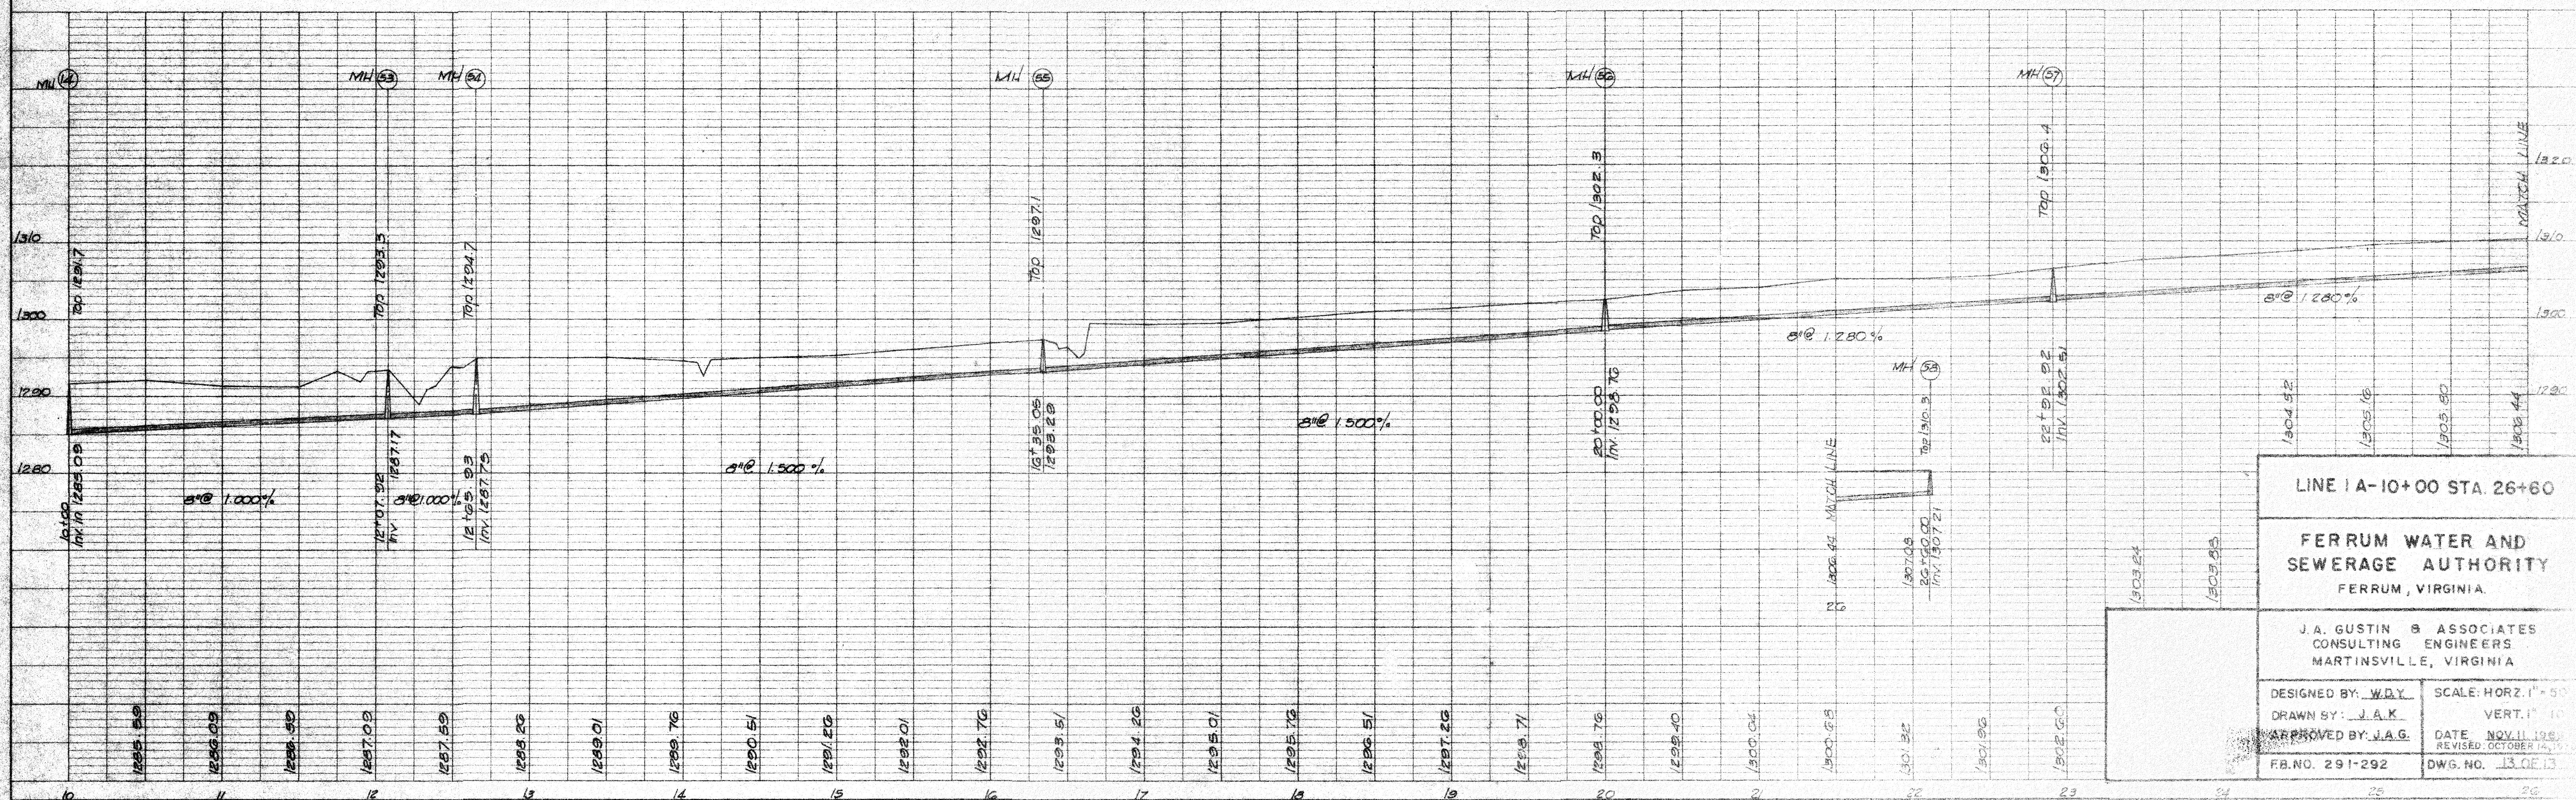

LINE 1-A-10+00 STA. 26+60	
FERRUM WATER AND SEWERAGE AUTHORITY FERRUM, VIRGINIA	
J.A. GUSTIN & ASSOCIATES CONSULTING ENGINEERS MARTINSVILLE, VIRGINIA	
DESIGNED BY: W.D.V.	SCALE: HORZ. 1" = 50'
DRAWN BY: J.A.K.	VERT. 1" = 10'
APPROVED BY: J.A.G.	DATE: NOV. 11, 1964
FR. NO. 291-292	REVISED: OCTOBER 14, 1964
	DWG. NO. 13 OF 13