



DATE
BY
REVIEWED
NOTED
PLAN
NO.

DATE
BY
REVIEWED
NOTED
PROFILE
NO.

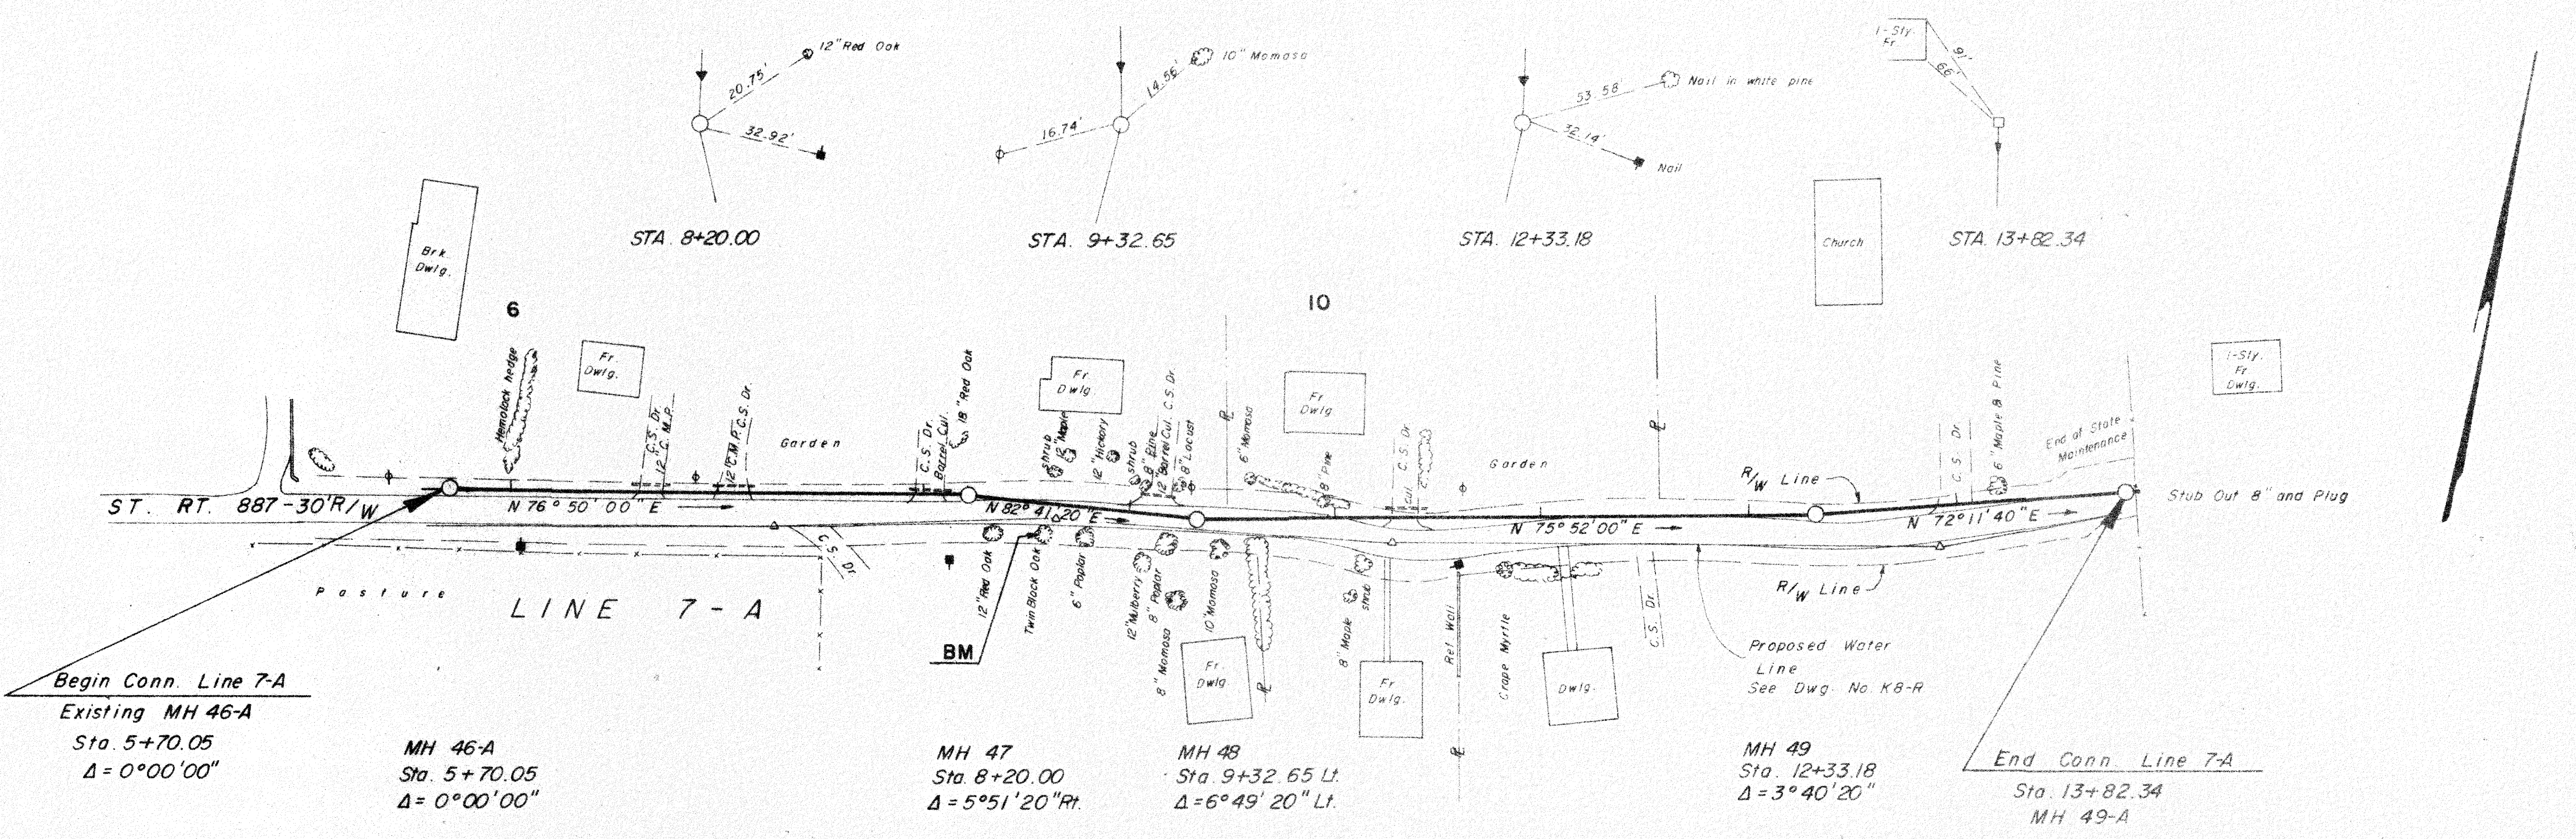

- BENCH MARK
1. East corner top step First Church of Brethren El. = 1429.51
 2. Spike in base of Twin Black Oak 14' Rt. Sta. 8+58 Line 7-A. El. = 1402.32

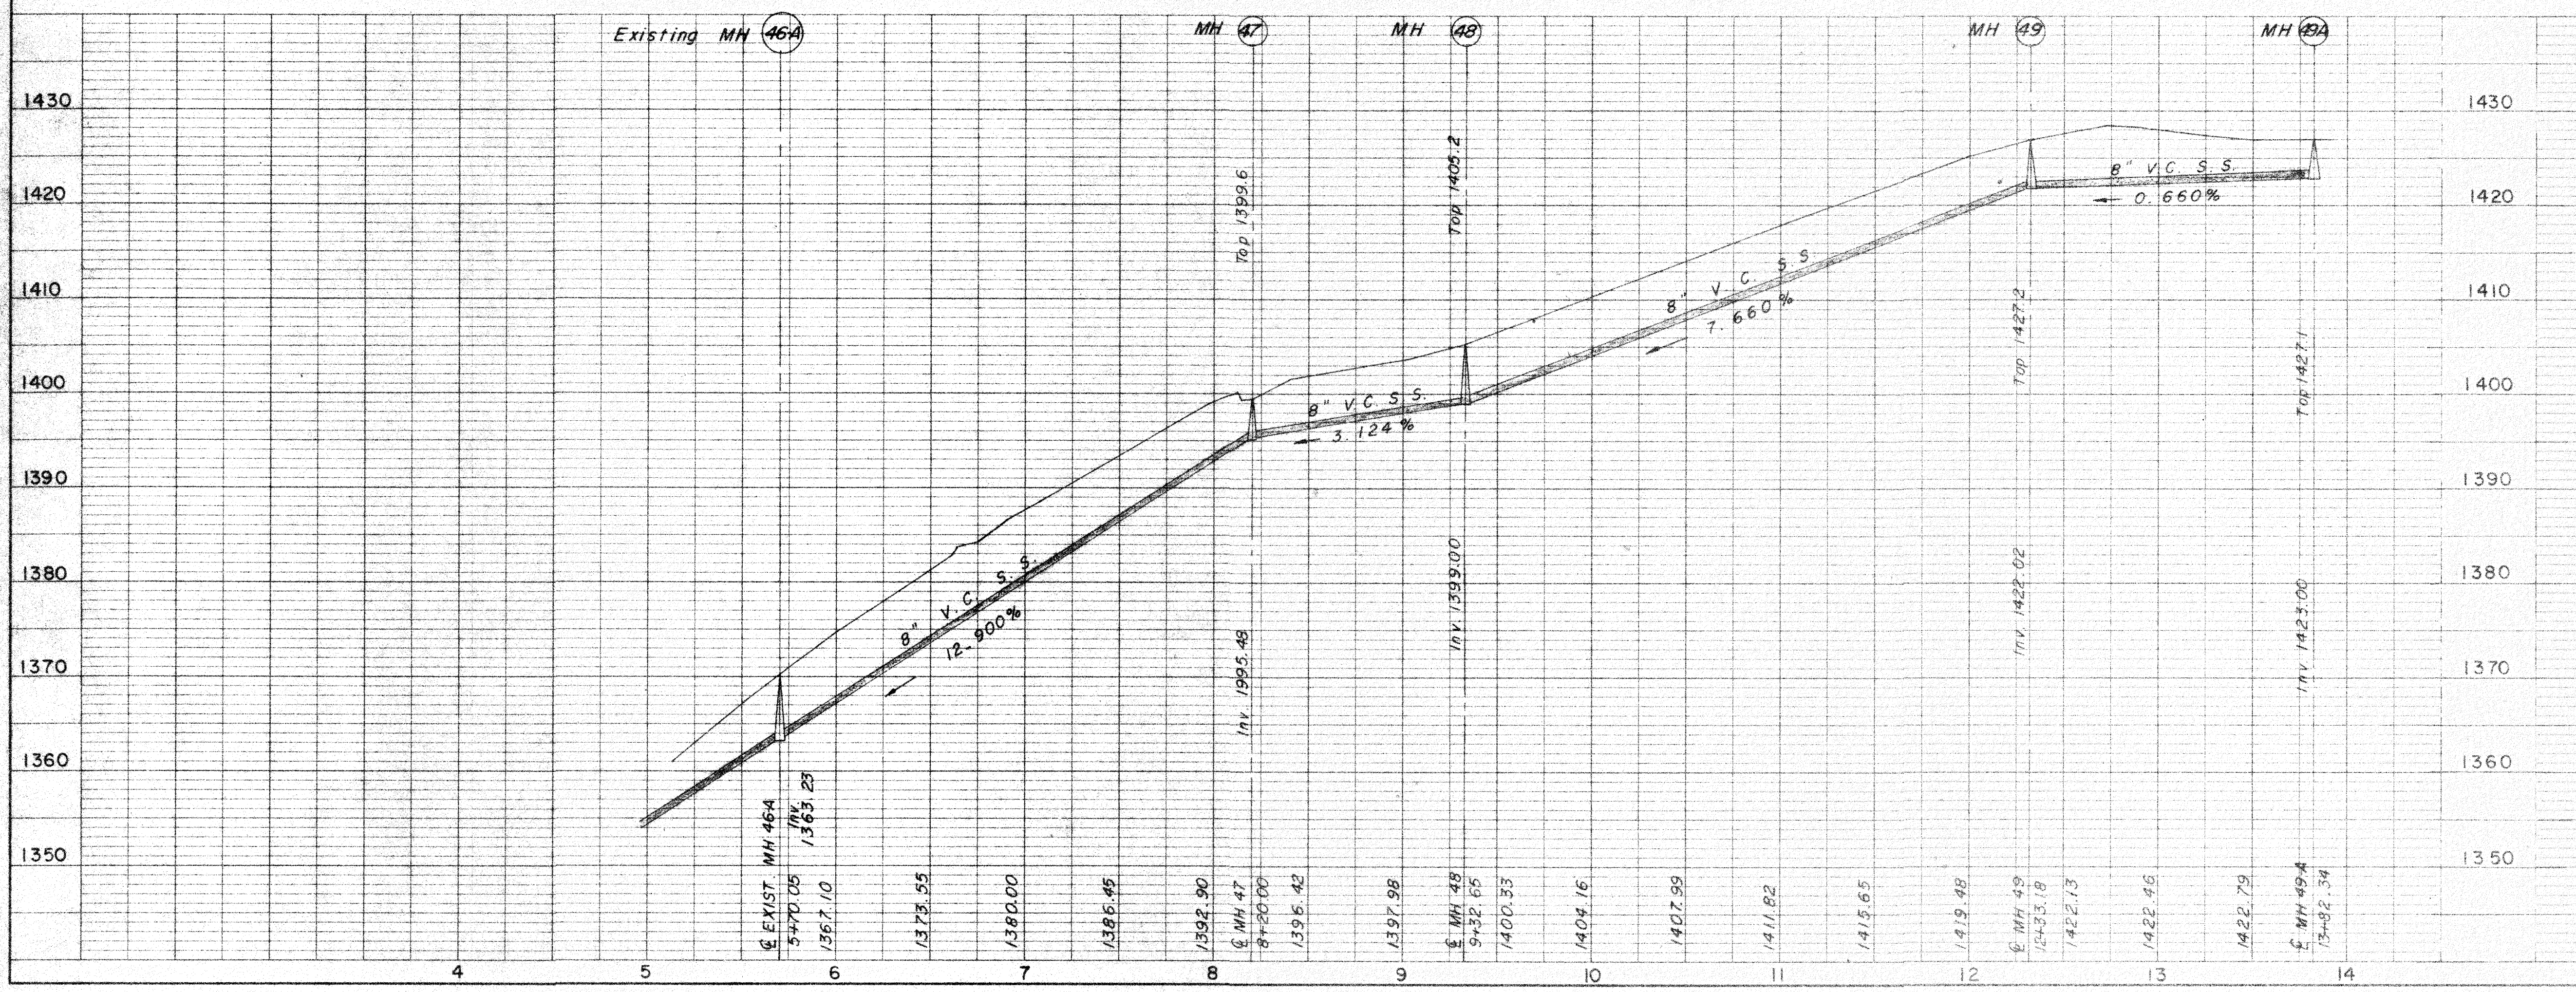

LINE 7A - EXTENSION
STA. 5+70.05-13+82.34

FERRUM WATER AND SEWERAGE AUTHORITY
FERRUM, VIRGINIA

J.A. GUSTIN & ASSOCIATES
CONSULTING ENGINEERS
MARTINSVILLE, VIRGINIA

DESIGNED BY: J.A.G. SCALE: HORIZ. 1" = 50'
DRAWN BY: J.A.K. VERT. 1" = 10'
APPROVED BY: J.A.G. DATE: OCTOBER 23, 1978
FB NO. 291-292 DWG. NO. 7-R OF 15