

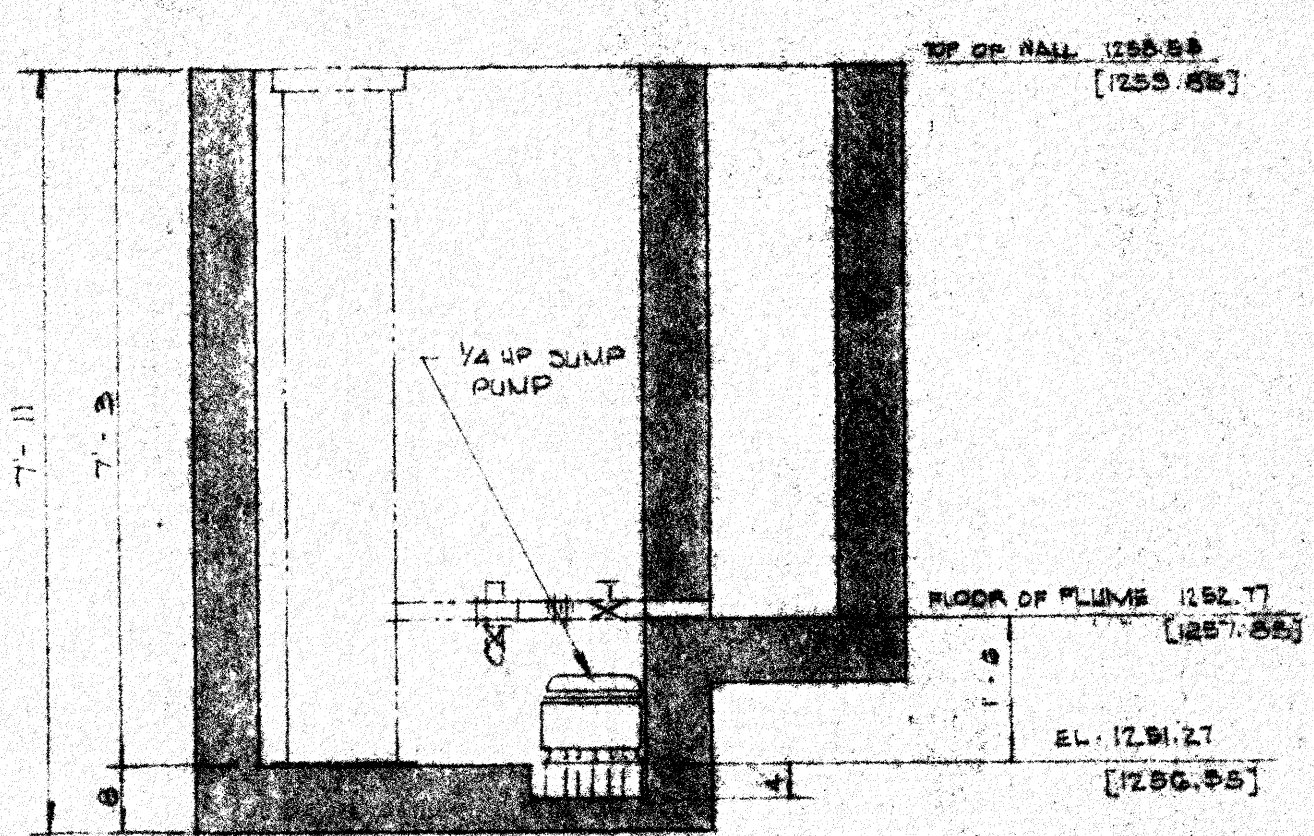
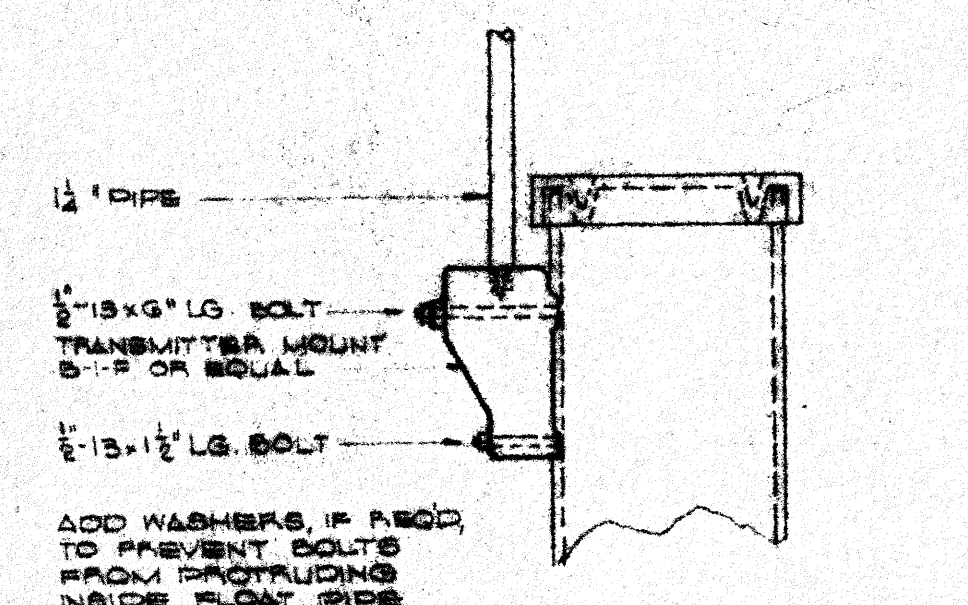
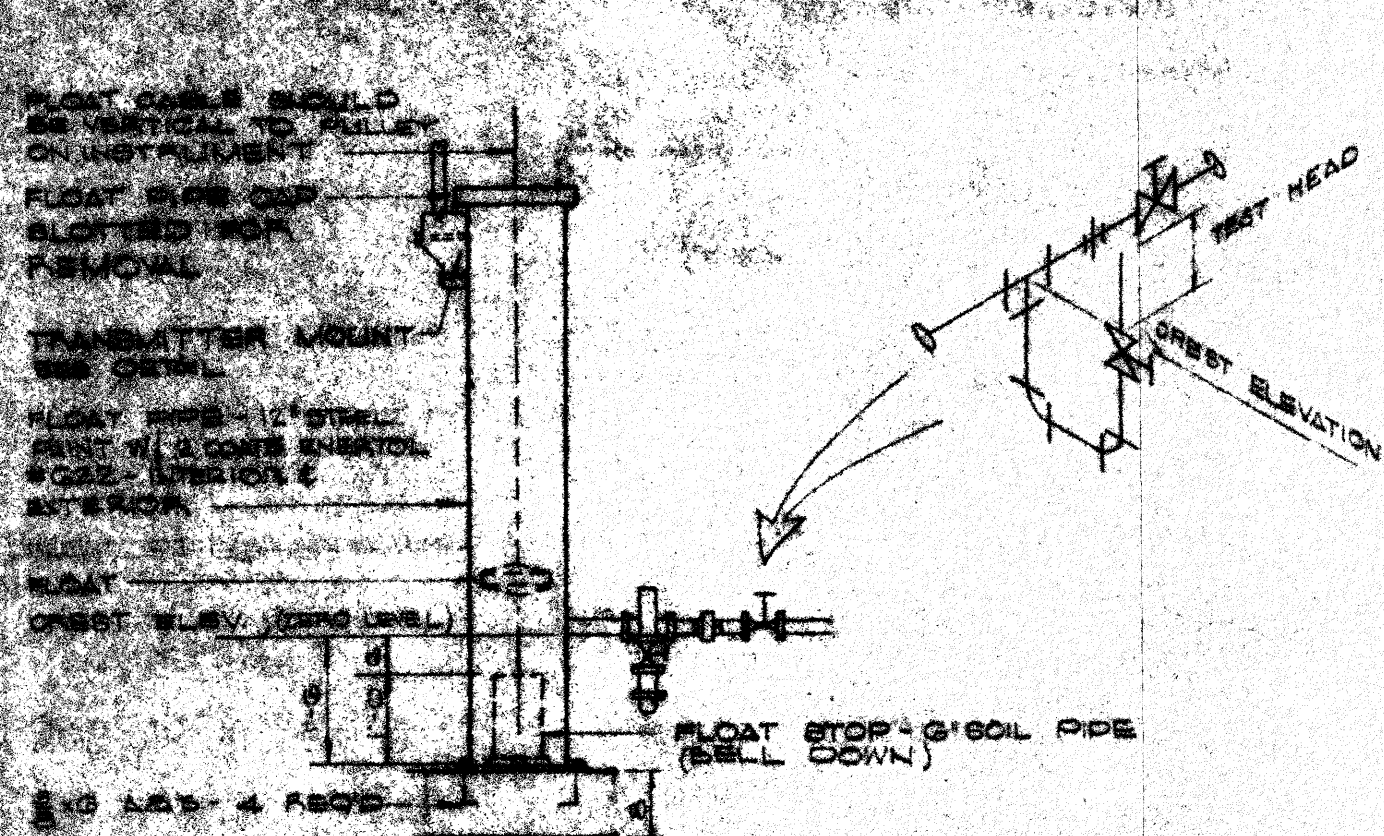
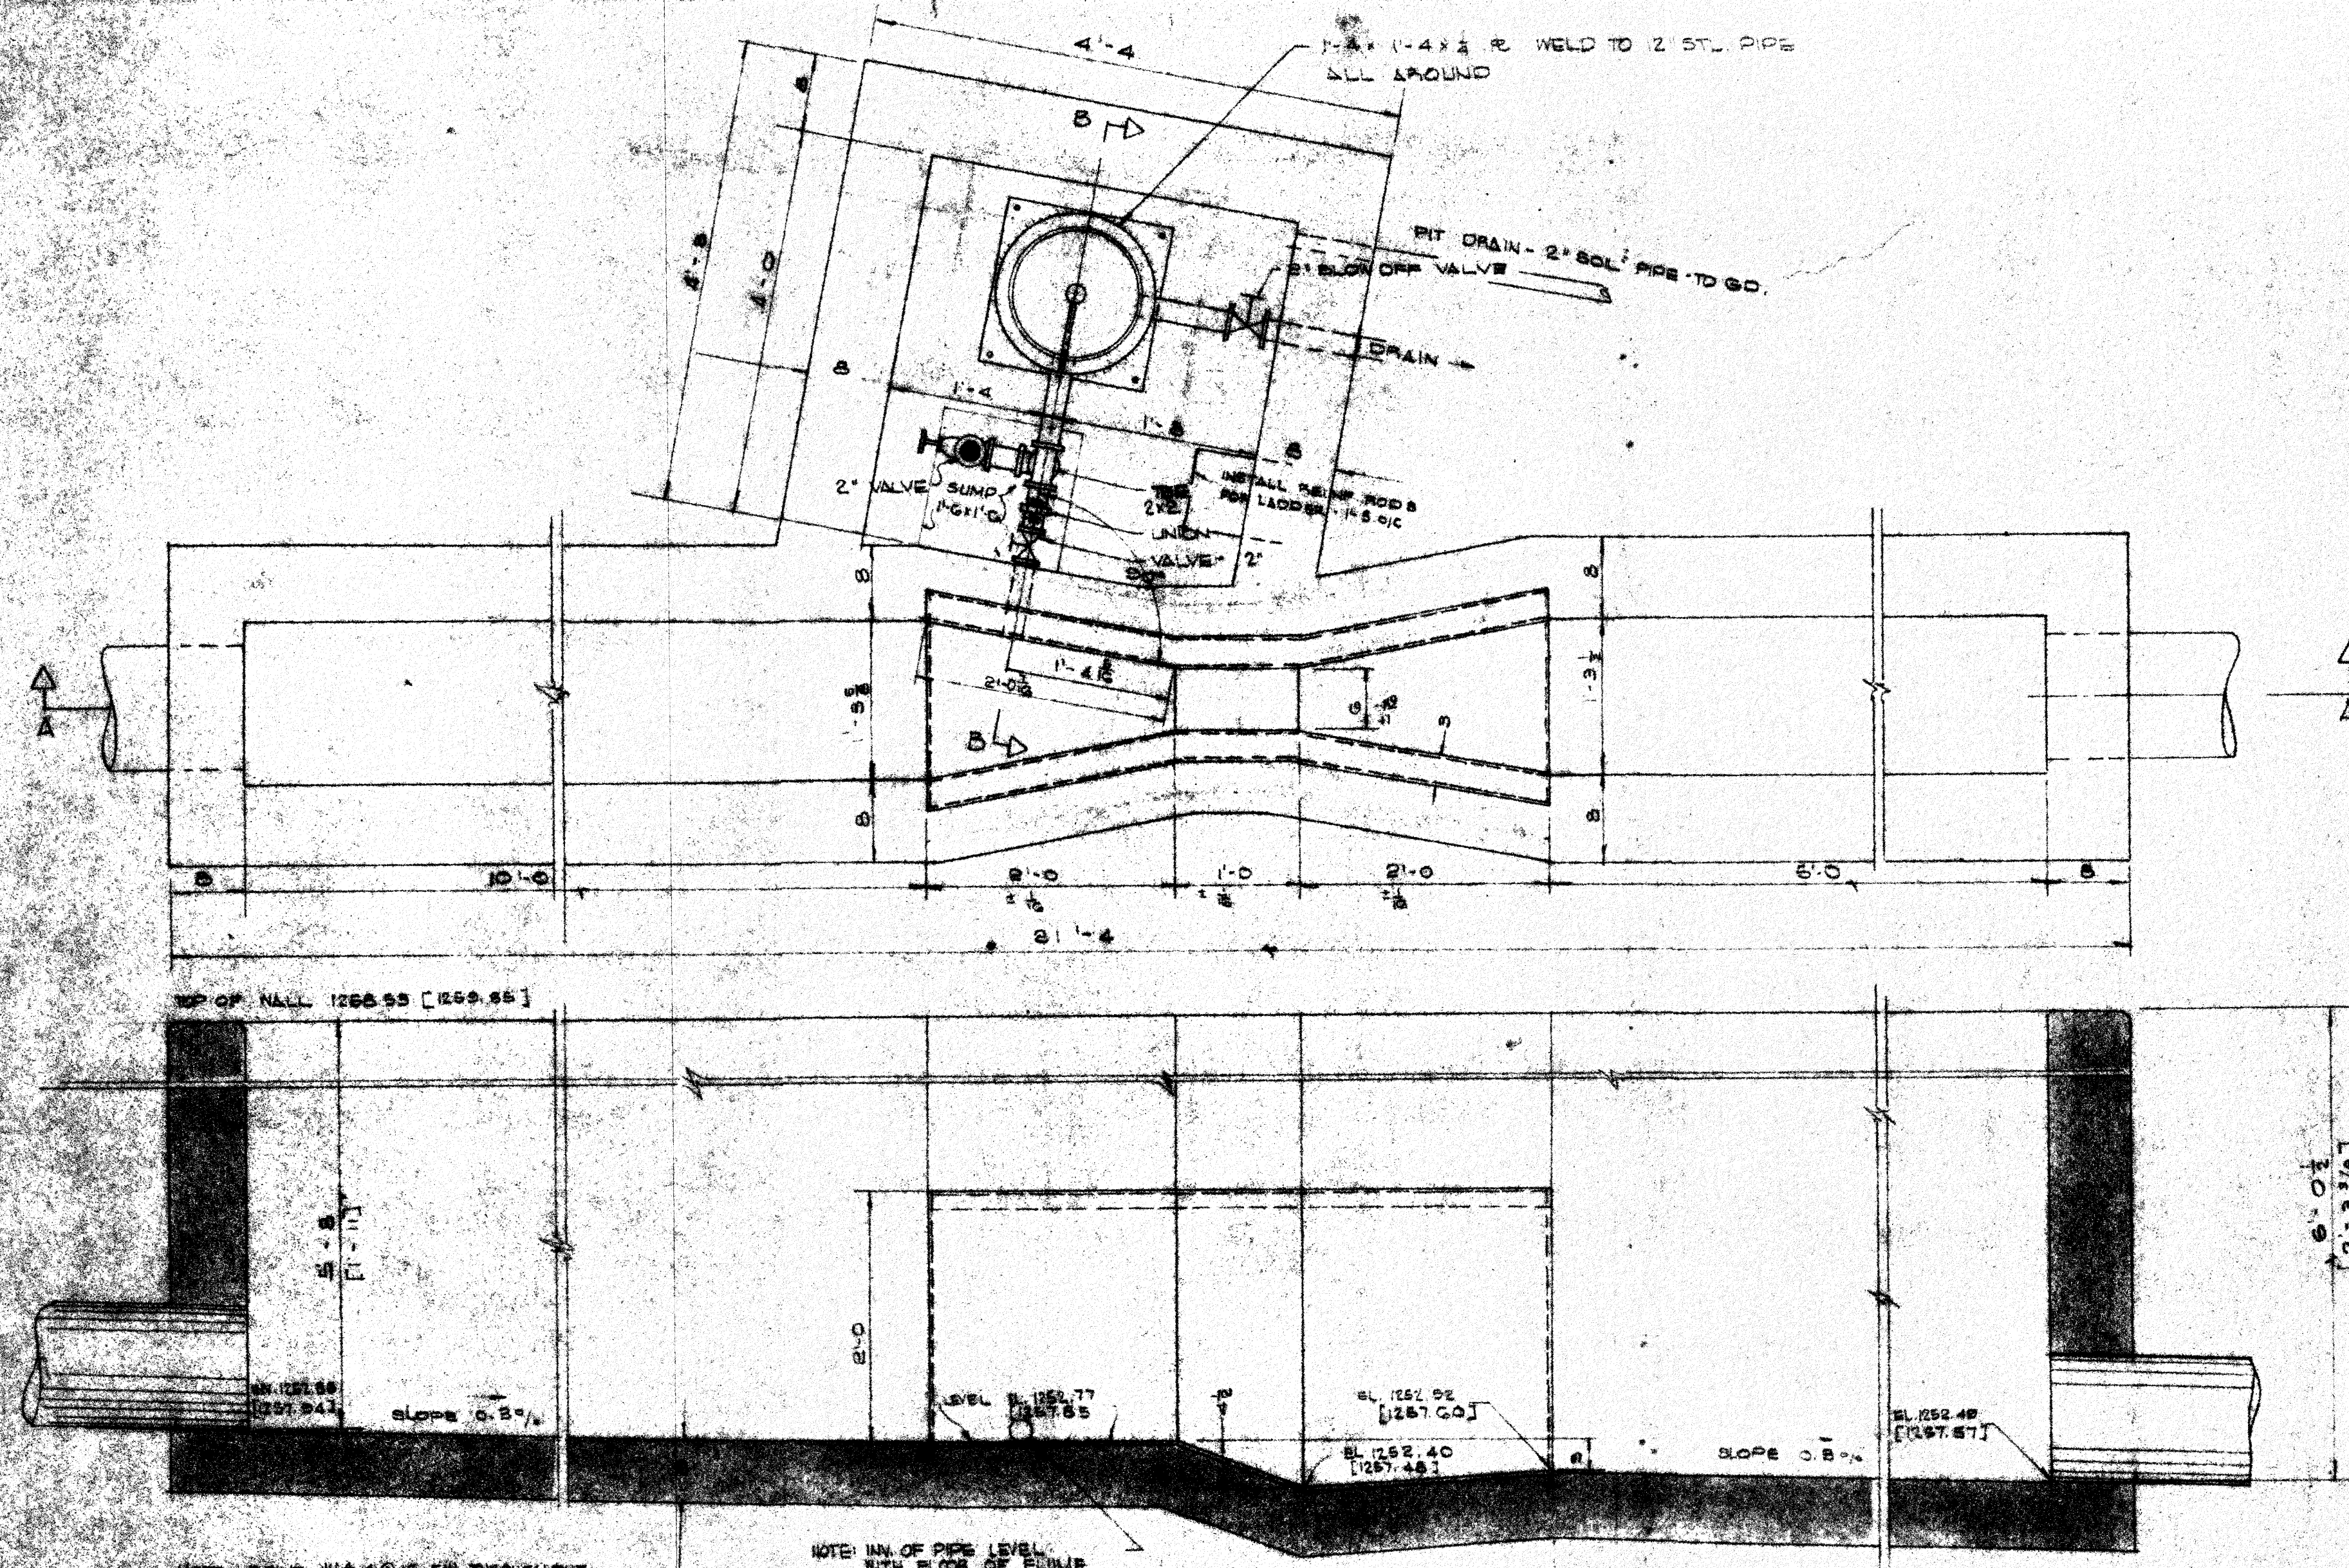
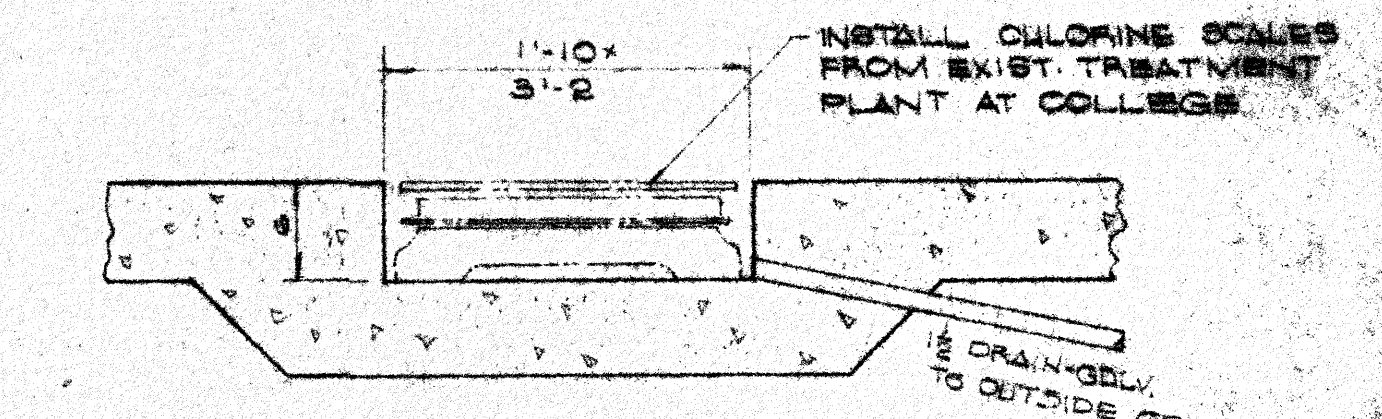


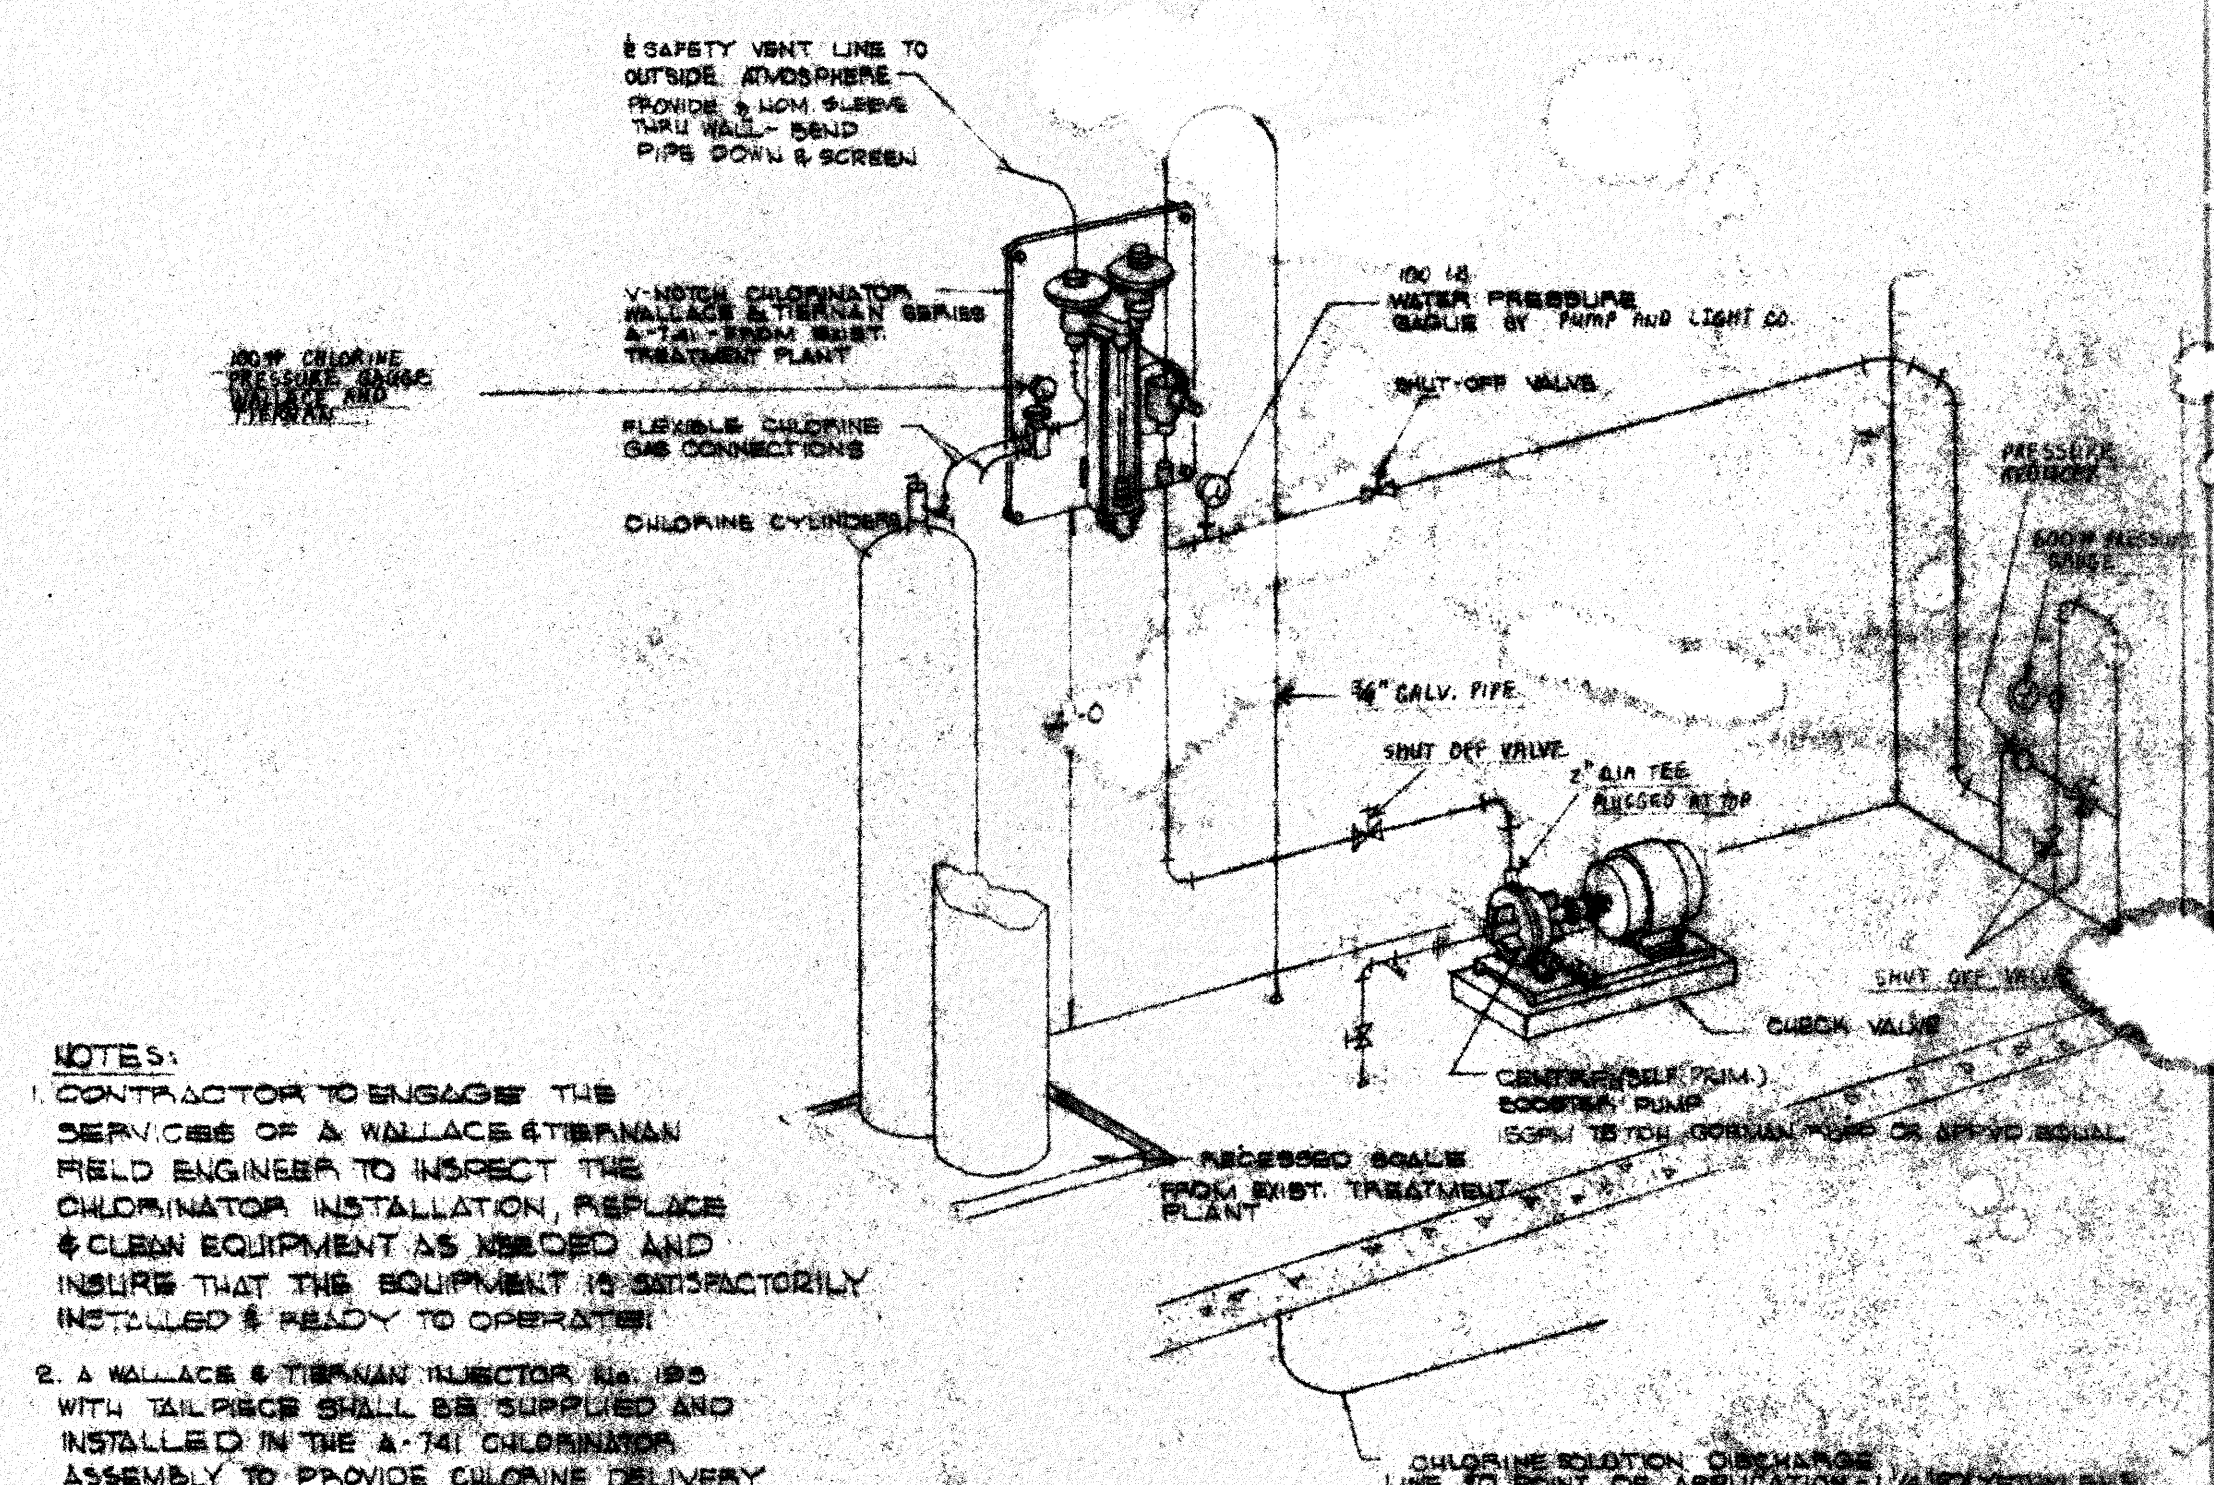

NOTE: ELEVATIONS AND DIMENSIONS SHOWN IN BRACKETS ARE FOR CONSTRUCTION AND/OR GRADE

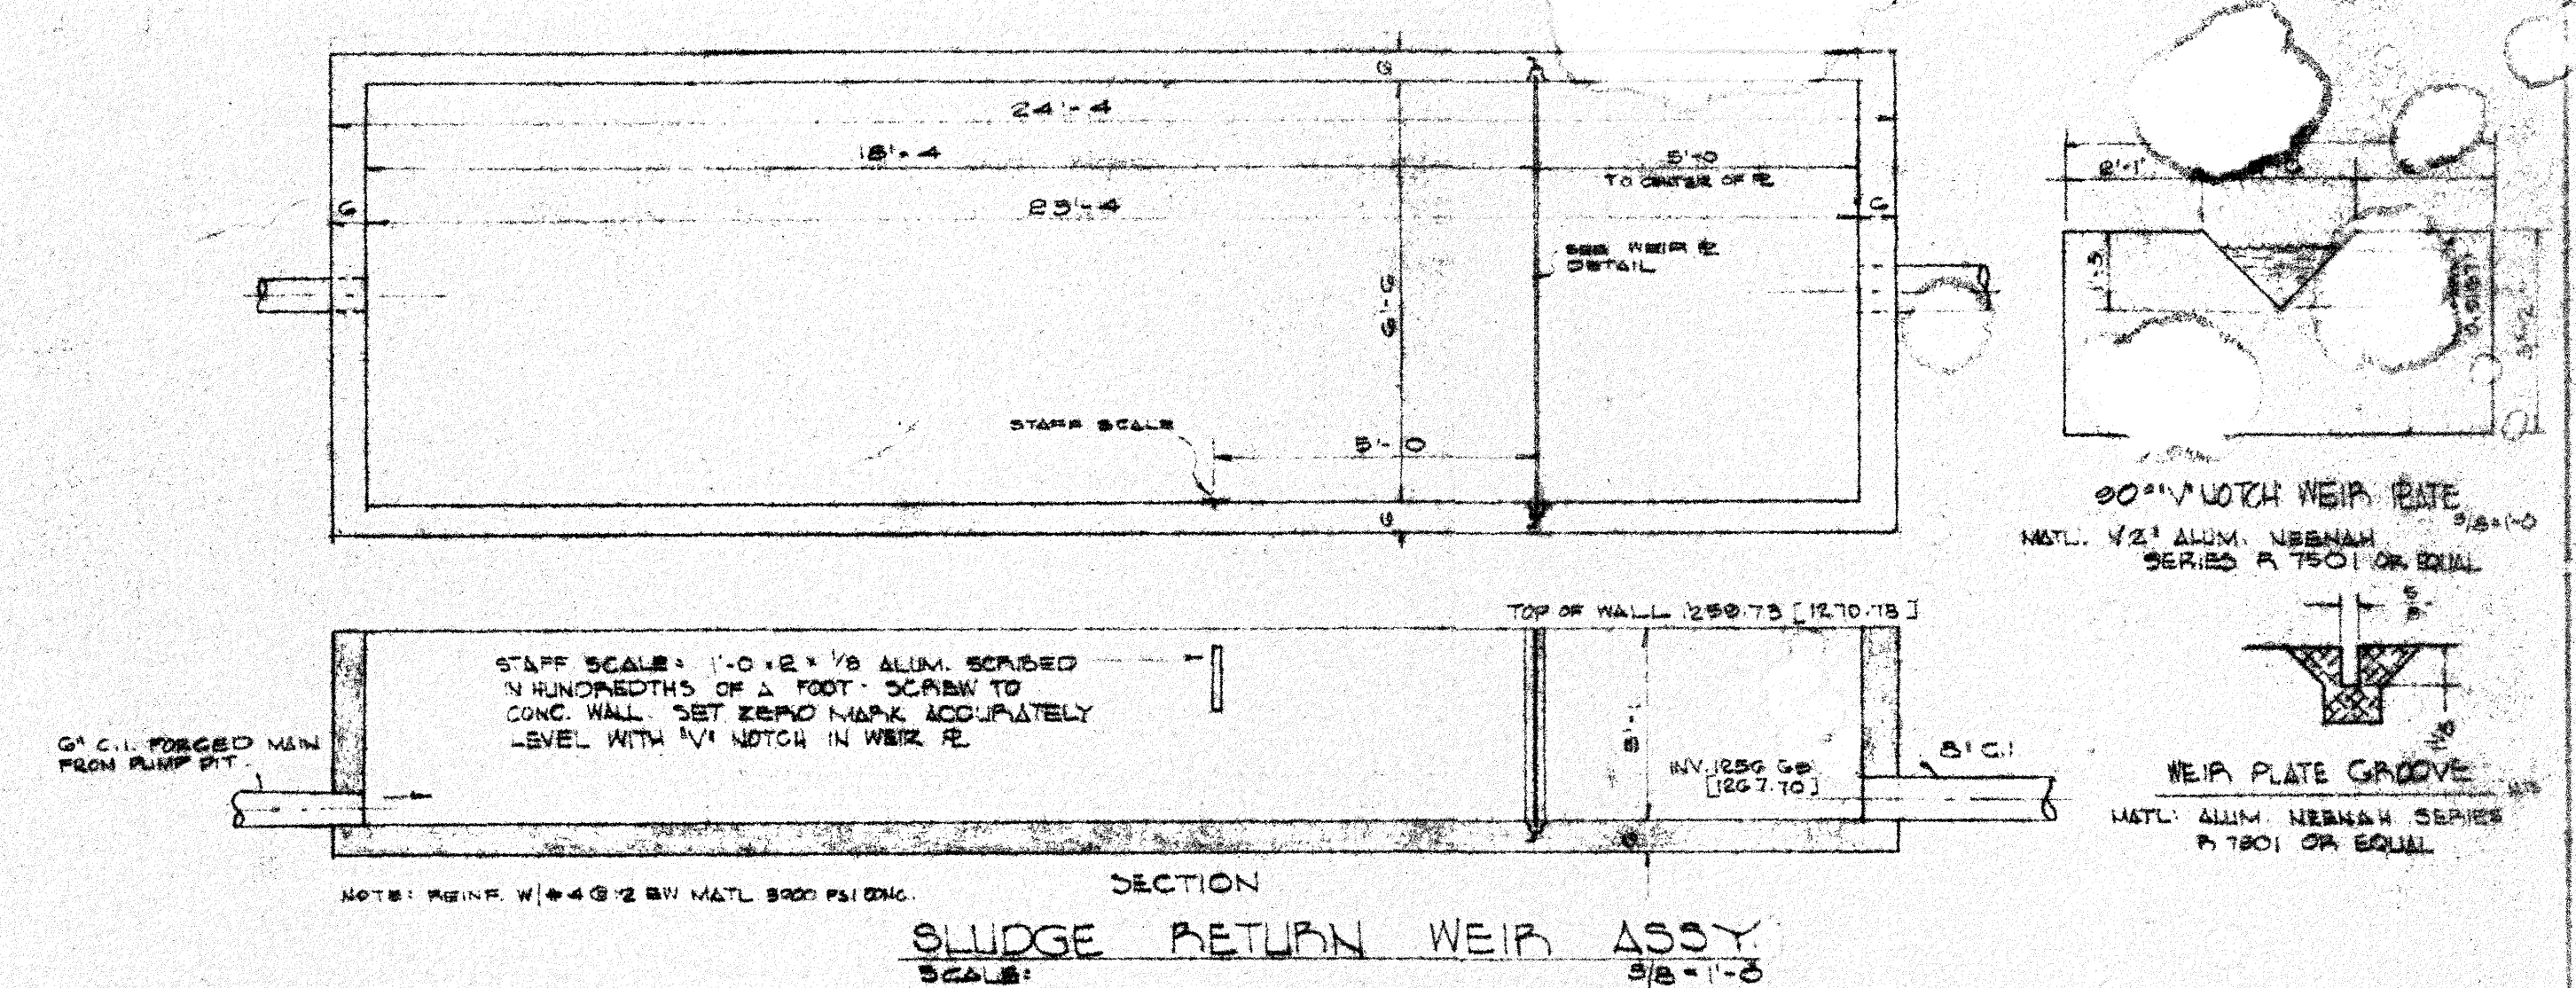

PREPARED BY
J. A. GUSTIN & ASSOCIATES
CONSULTING ENGINEERS
MARTINSVILLE, VIRGINIA

FERRUM WATER AND SEWERAGE AUTHORITY	
MISC. DETAILS-AUXILIARIES	NOTED
WASTE TREATMENT FACILITY	
DATE	APPROVED BY
7-21-88	J.A.G.
7 P.S.	