


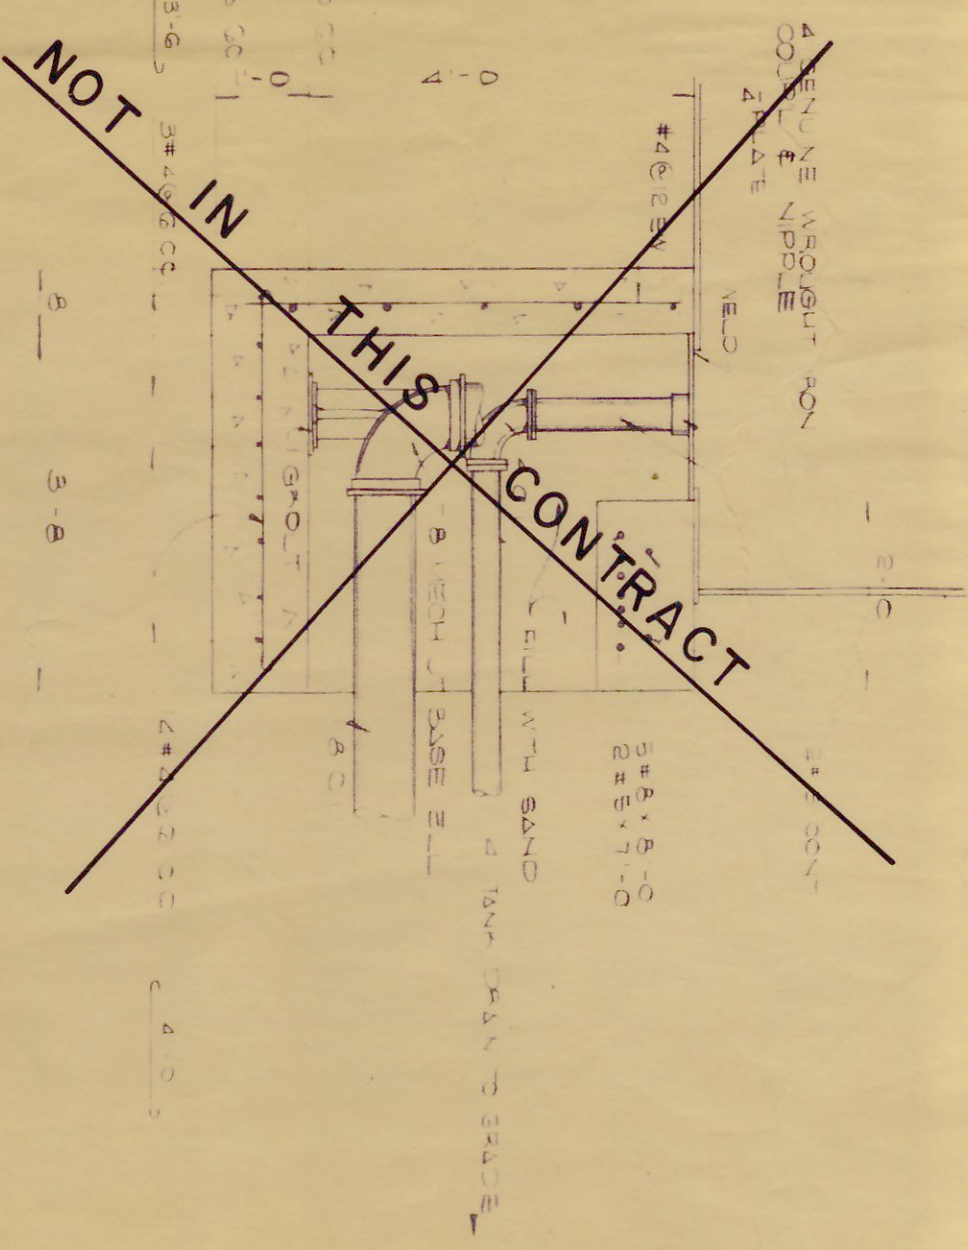
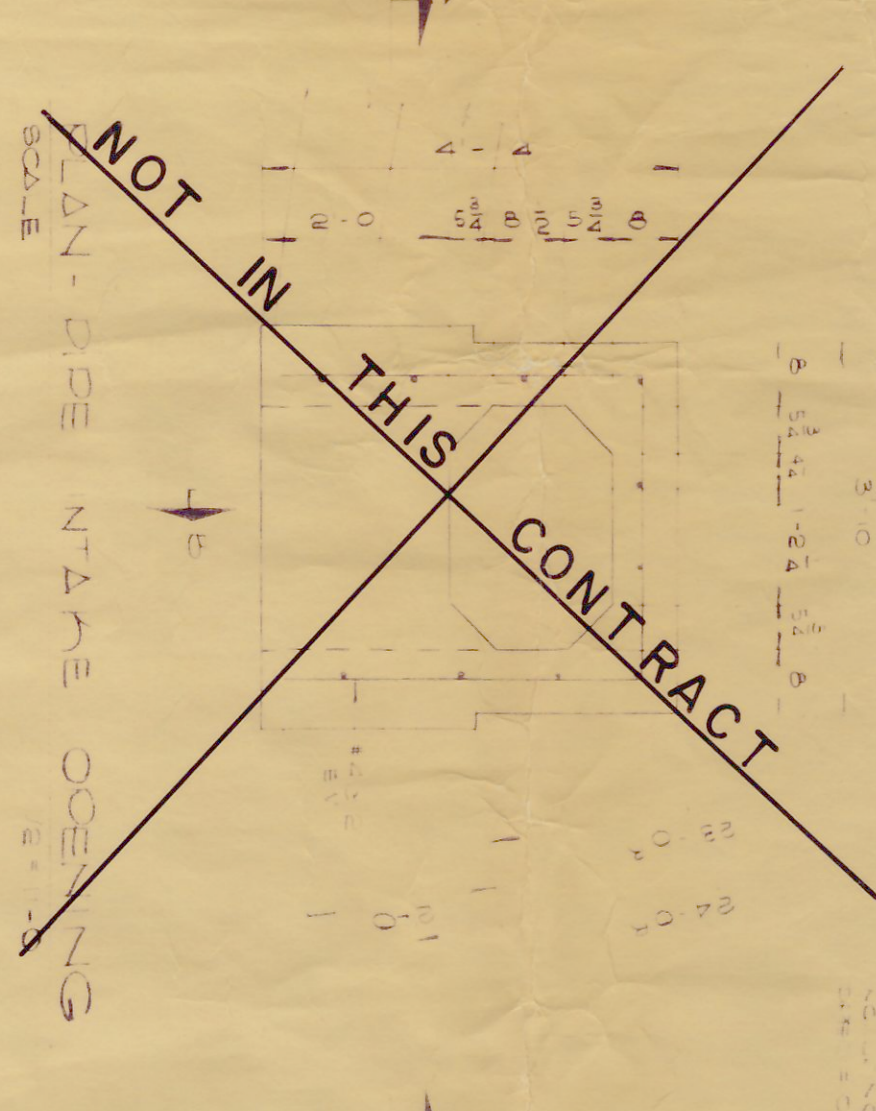
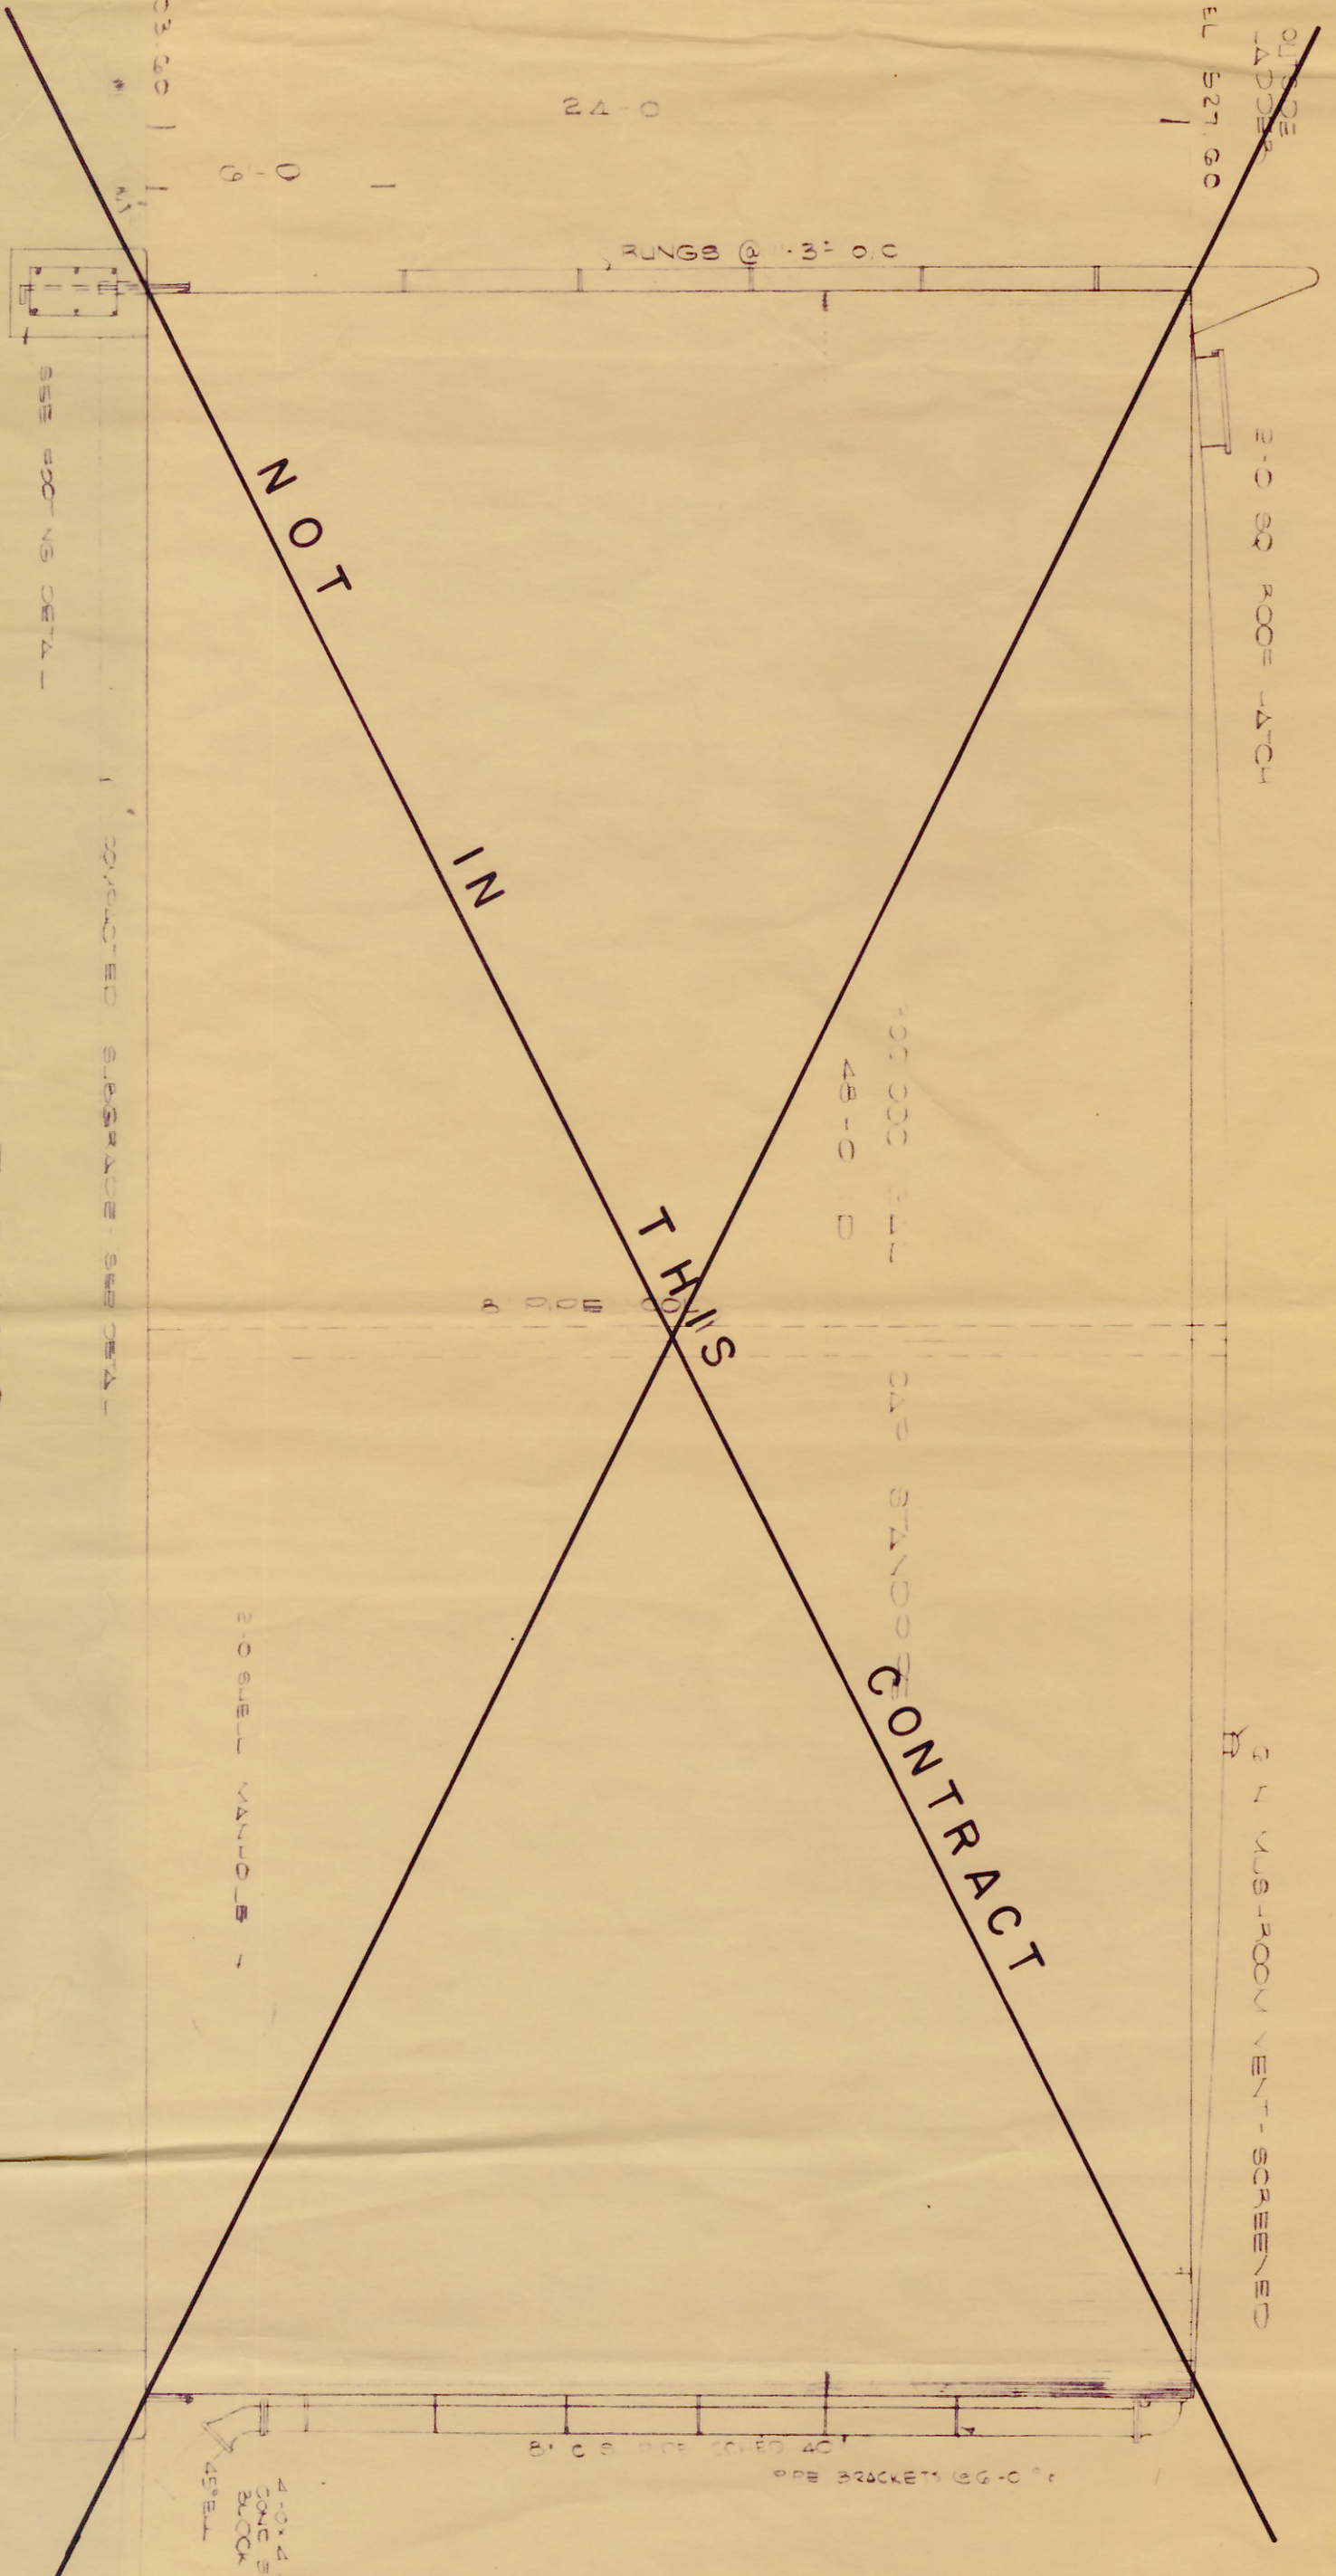
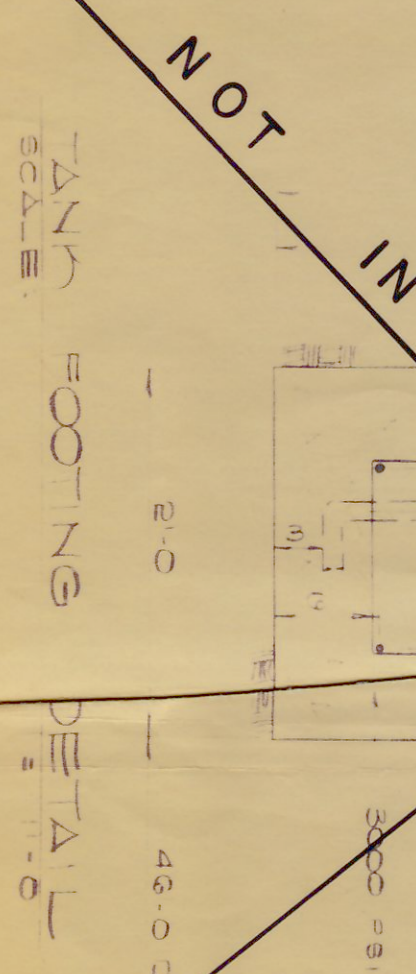


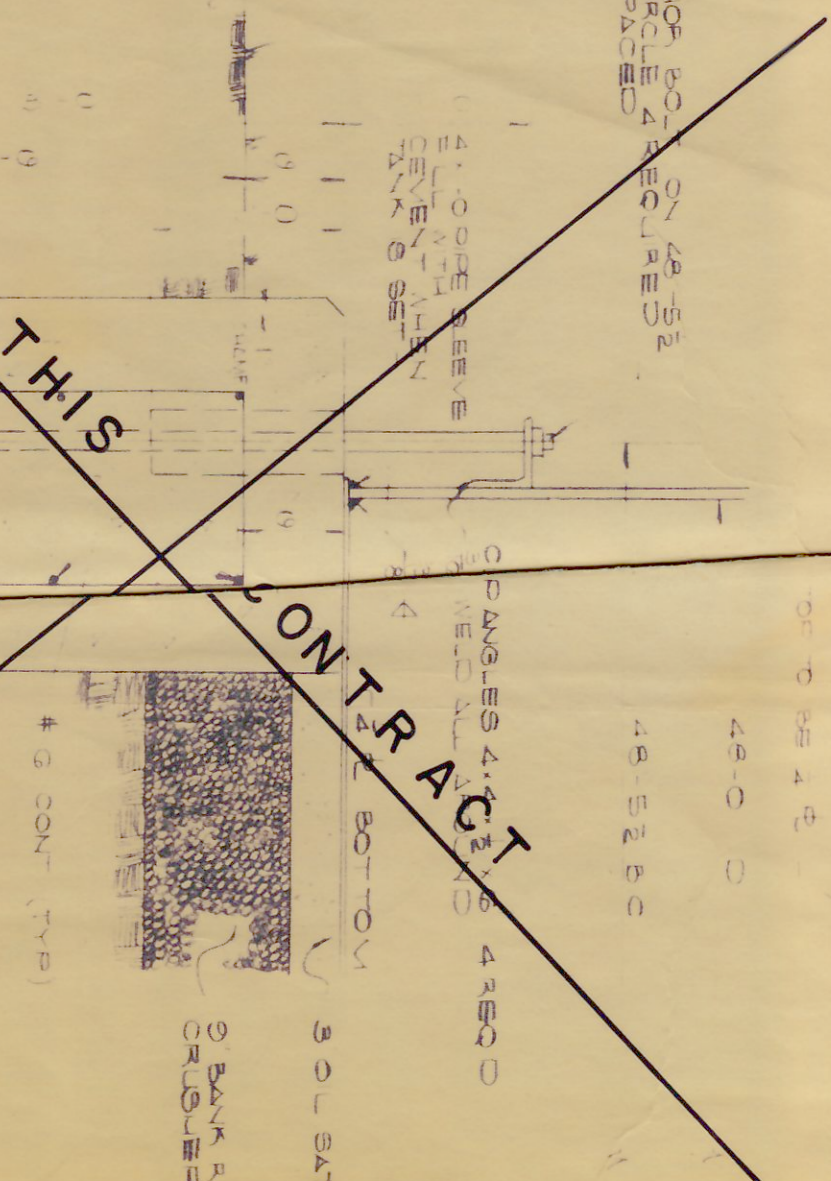

SECTION A-A
SCALE 1/4" = 1'-0"

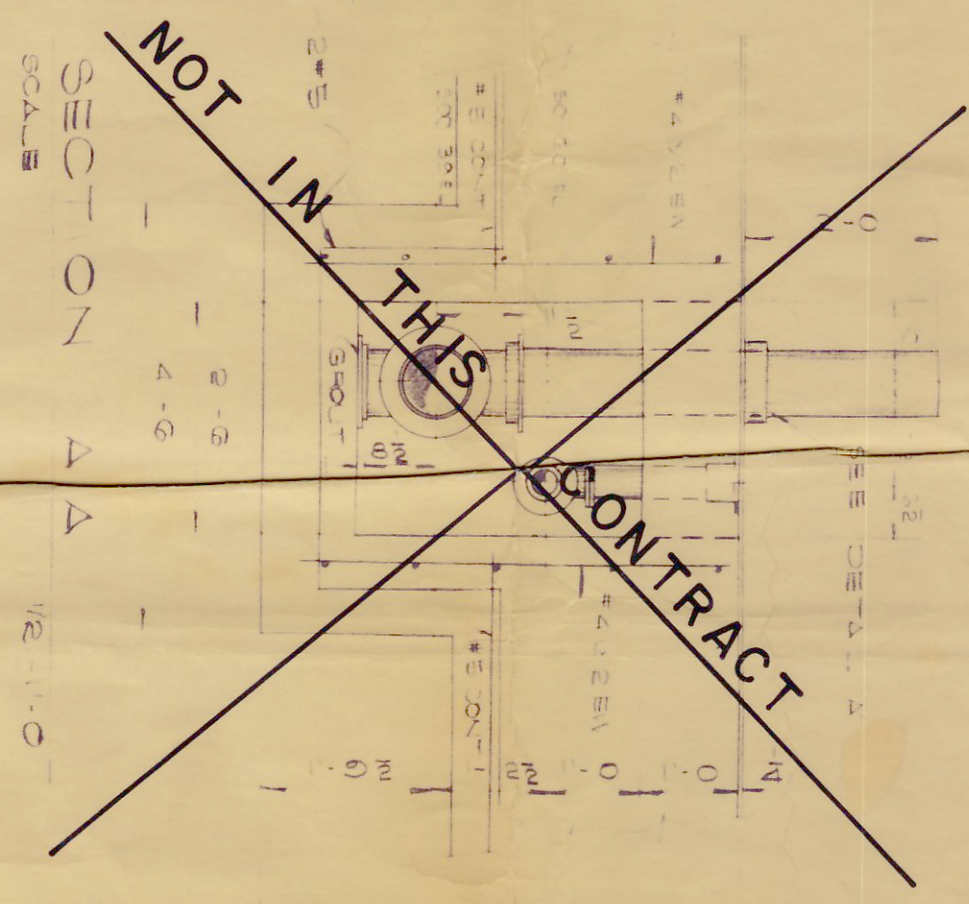

SECTION A-A
SCALE 1/4" = 1'-0"

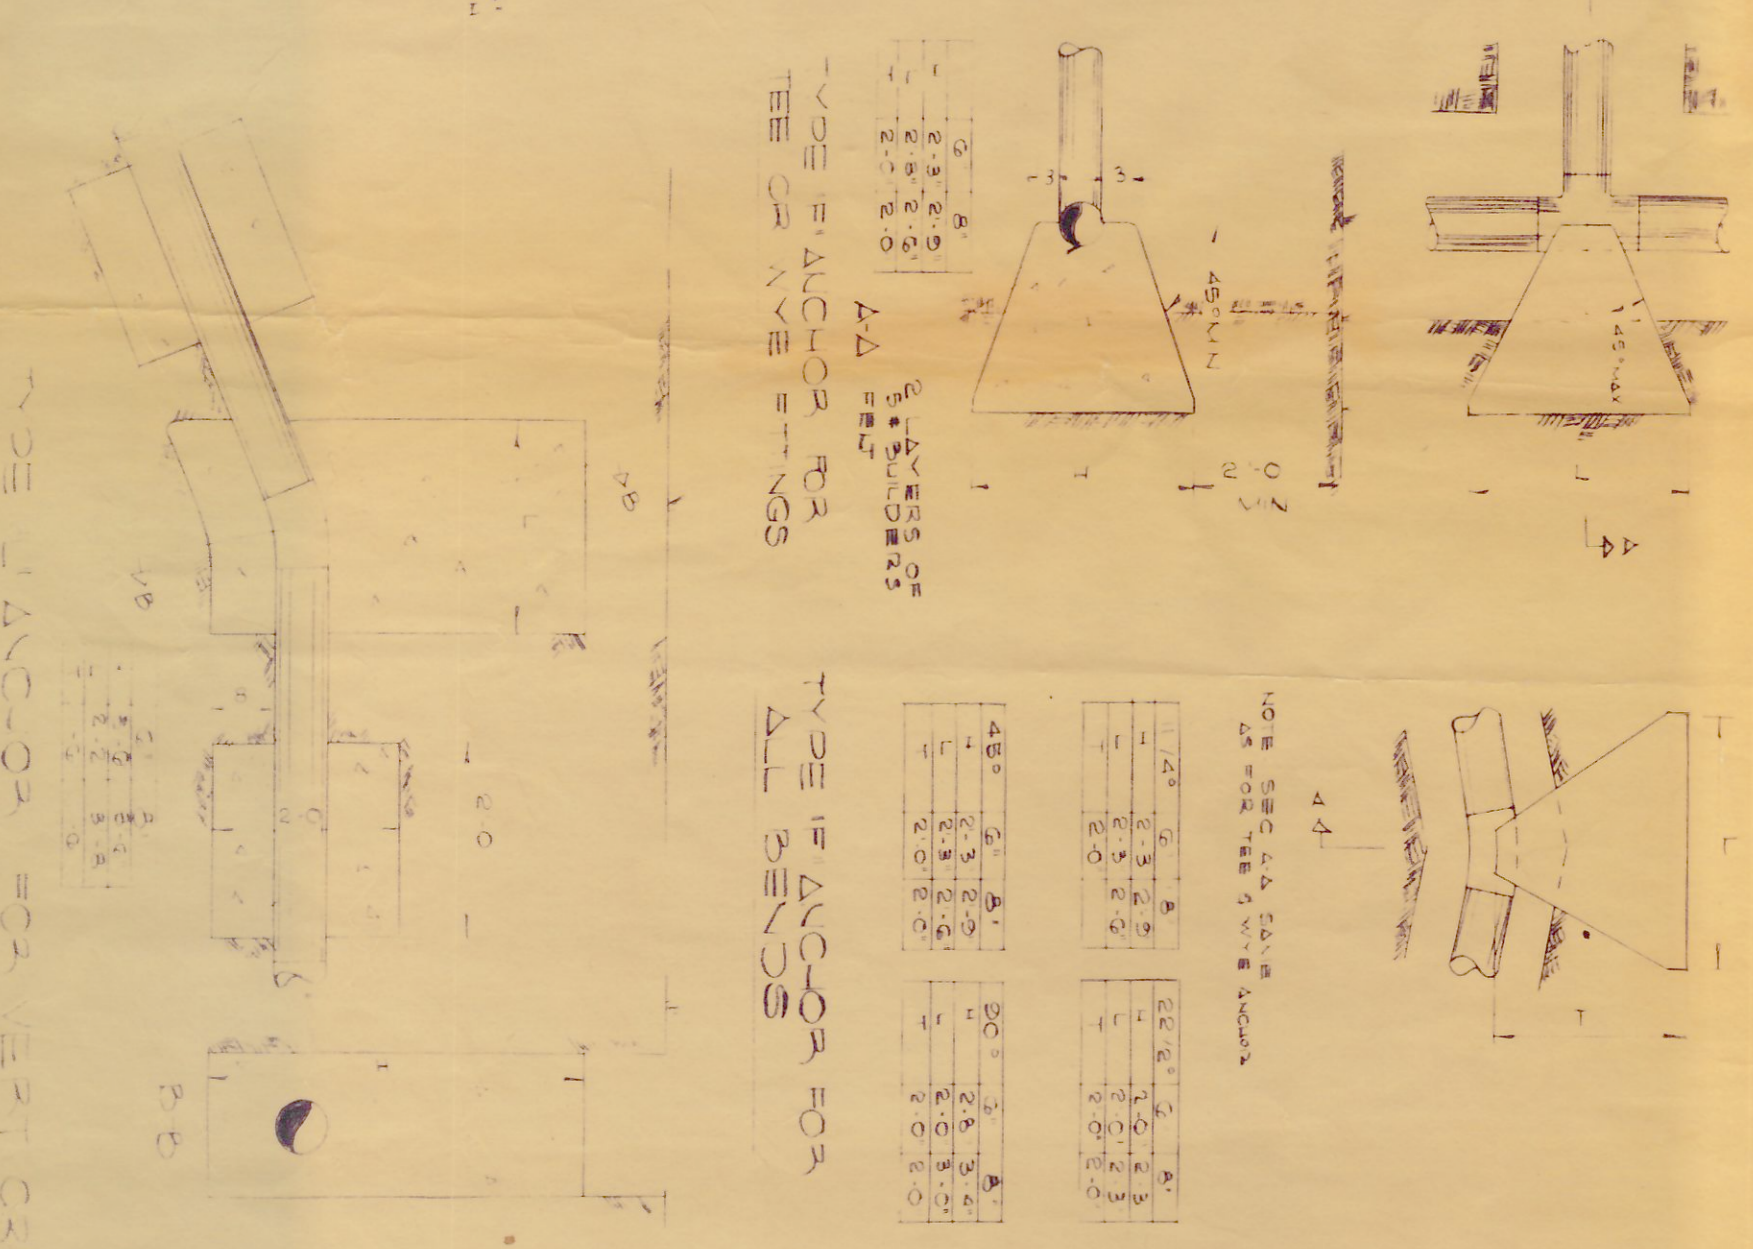