
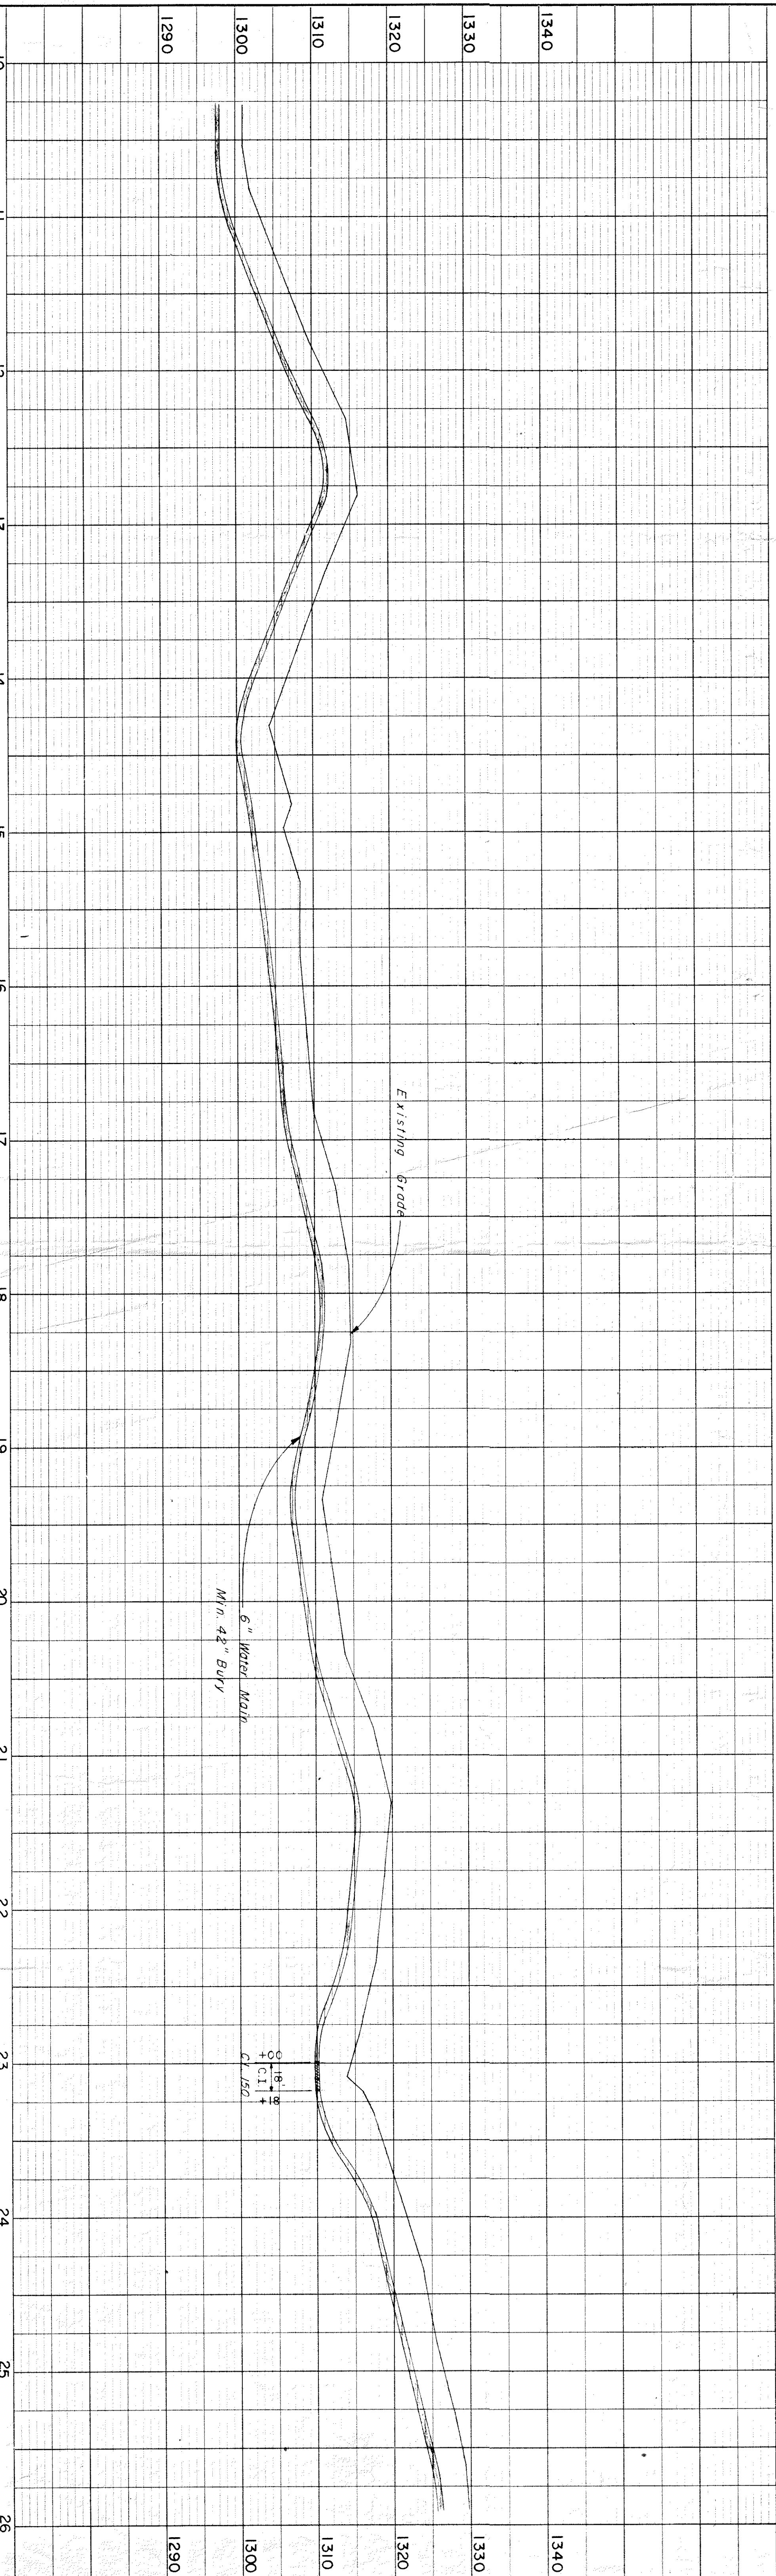


PLAN	SURVEYED	BY	DATE
NOTE BOOK	PLOTTED		
No.	ALIGNMENT CHECKED		
	RT. OF WAY CHECKED		

PROFILE	SURVEYED	BY	DATE
NOTE BOOK	PLOTTED		
No.	GRADES CHECKED		
	RT. OF WAY CHECKED		

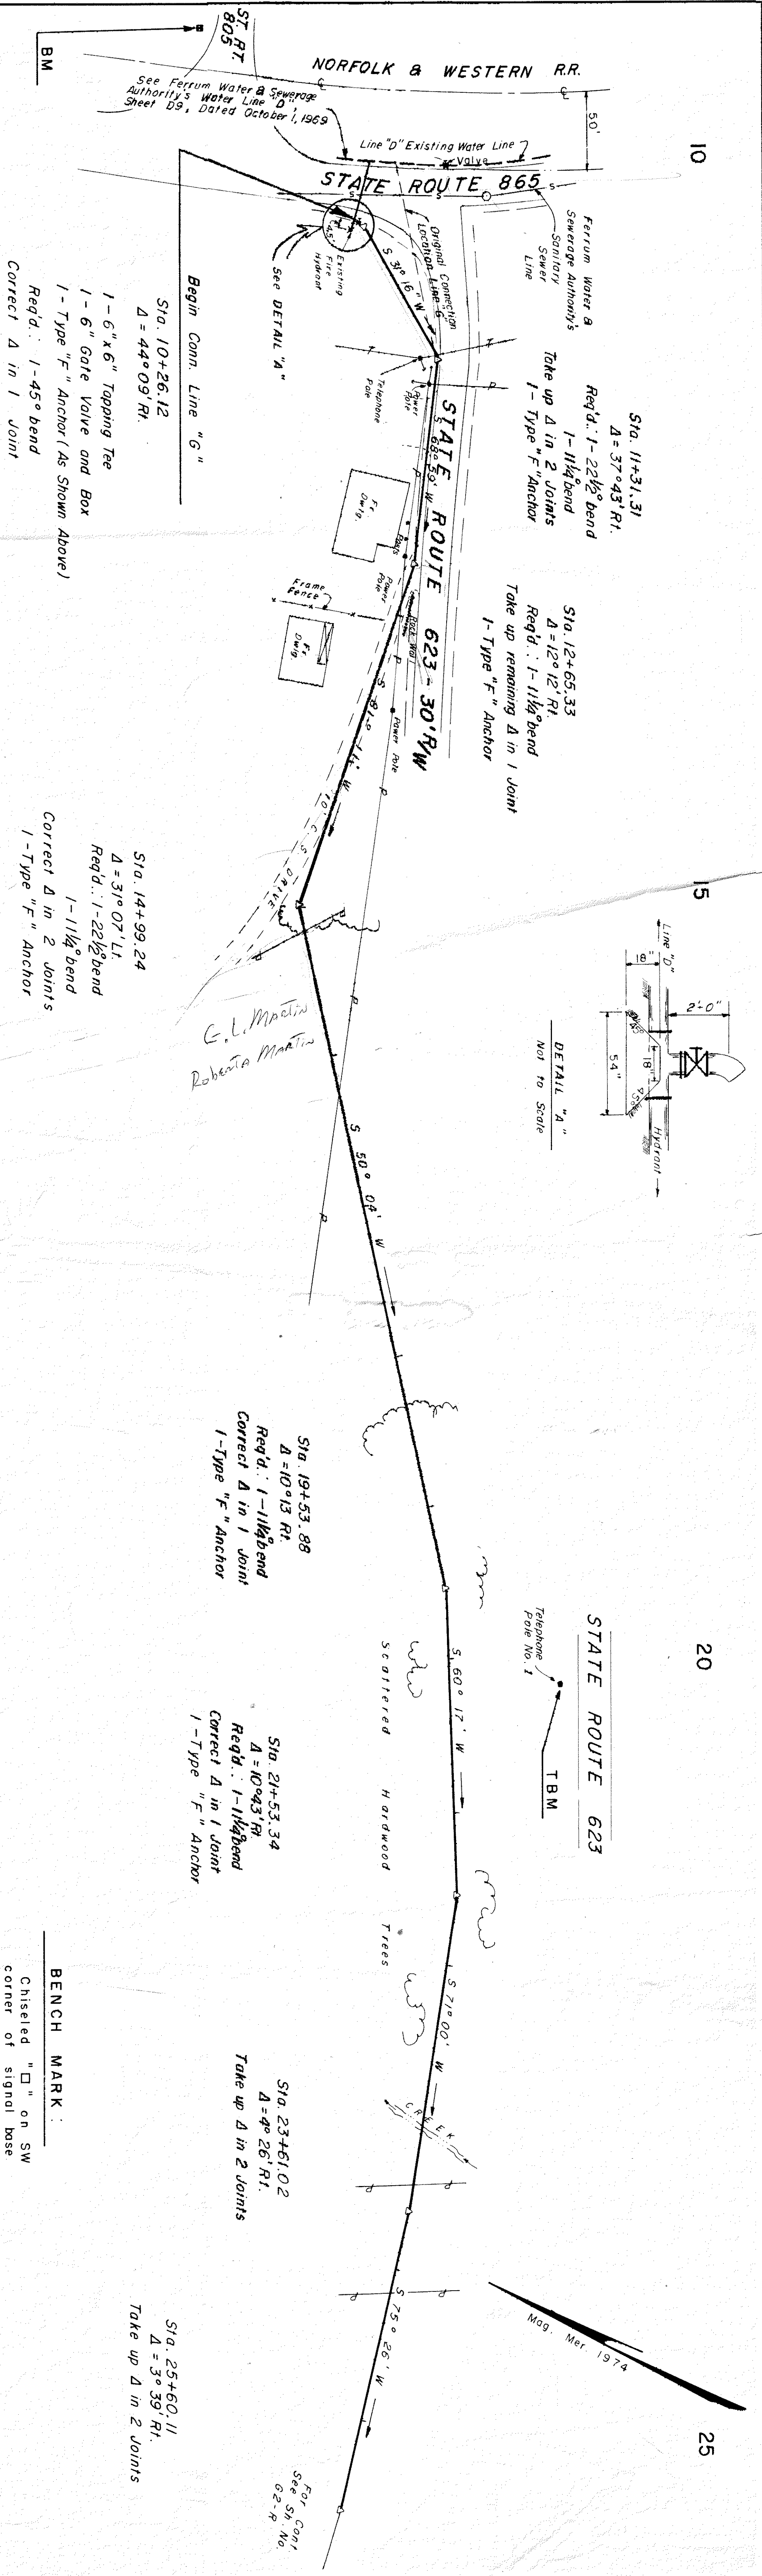

K&E PLATE 1 PLAN PROFILE
KENT & KENT CO.
407024 MADE IN U.S.A.

FERRUM WATER & SEWERAGE AUTHORITY
J. A. GUSTIN & ASSOCIATES - CONSULTING ENGINEERS
MARTINSVILLE, VIRGINIA
REVISED: 4-24-74

WATER SUPPLY SYSTEM
SCALE: Horiz. 1" = 50', Vert. 1" = 10'

LINE "G" - STA. 10+00.00 - 25+60.11
FEBRUARY 26, 1974

61-R