

25

30

35

40

STATE ROUTE 623

Telephone Pole No. 9 TBM

S 79° 05' W

100

100

Sta. 25+60.11
 $\Delta = 36^{\circ}39' R$
Take up Δ in 2 joints

Sta. 28+43.41
 $\Delta = 9^{\circ}04' R$
Req'd. $1-11\frac{1}{4}''$ bend
Correct Δ in 1 joint
1 - Type "F" Anchor

Sta. 30+43.71
 $\Delta = 15^{\circ}27' L$
Req'd. $1-11\frac{1}{4}''$ bend
Correct Δ in 2 joints
1 - Type "F" Anchor

Sta. 31+67.73
 $\Delta = 1^{\circ}44' L$
Take up Δ in 1 joint

Sta. 33+67.97
 $\Delta = 6^{\circ}18' R$
Take up Δ in 3 joints

Sta. 39+88.39
 $\Delta = 4^{\circ}58' L$
Take up Δ in 2 joints

For Cont. See Sh. No. G-3-R


Mag. Mer. 1974

TEMPORARY BENCH MARKS:

Double Nail in Telephone Poles between
Stations 10+00 and 47+00 along St. Rt. 623
Telephone Pole No. 1
Elev. = 1324.72
Telephone Pole No. 9
Elev. = 1364.89

PROFILE	DATE	BY
SURVEYED		
PLOTTED		
GRADES CHECKED		
S. M. V. NOTED		
STRUCTURE NOTATIONS CHECKED		

PLAN	DATE	BY
SURVEYED		
PLOTTED		
ALIGNMENT CHECKED		
RT. OF WAY CHECKED		

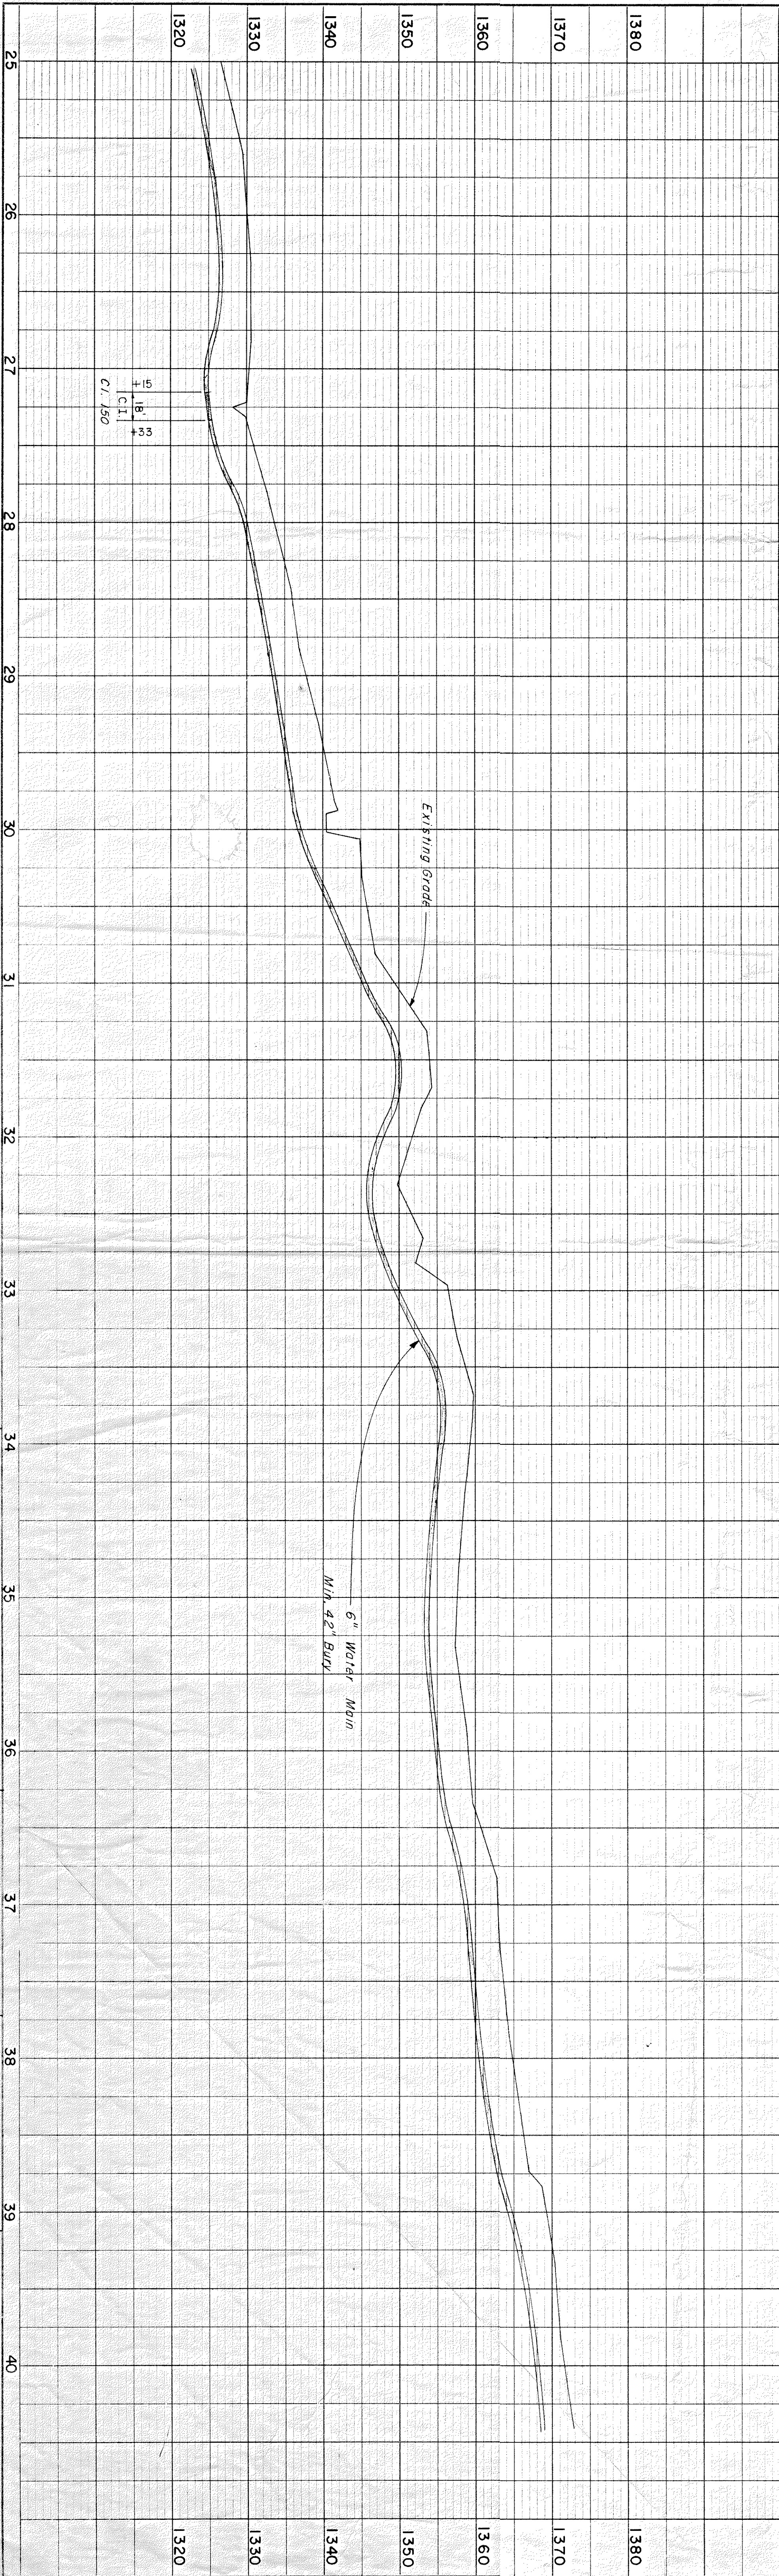

KE PLATT & ANTHONY
447 W. 10th St.
MARTINSVILLE, VIRGINIA

FERRUM WATER & SEWERAGE AUTHORITY
J. A. GUSTIN & ASSOCIATES-CONSULTING ENGINEERS
MARTINSVILLE, VIRGINIA

WATER SUPPLY SYSTEM

SCALE Horiz. 1" = 50'
Vert. 1" = 10'

L. I. N. E. " G " STA. 25+60.11 - 39+88.39
FEBRUARY 28, 1974

G-2-R