


PLAN	DATE	BY	CHKD.
SURVY	4-22-70	J.A.K.	J.A.K.
NOTE BOOK			
PLANNED			
NOTED			
STRUCTURE			
NO. 22-22			

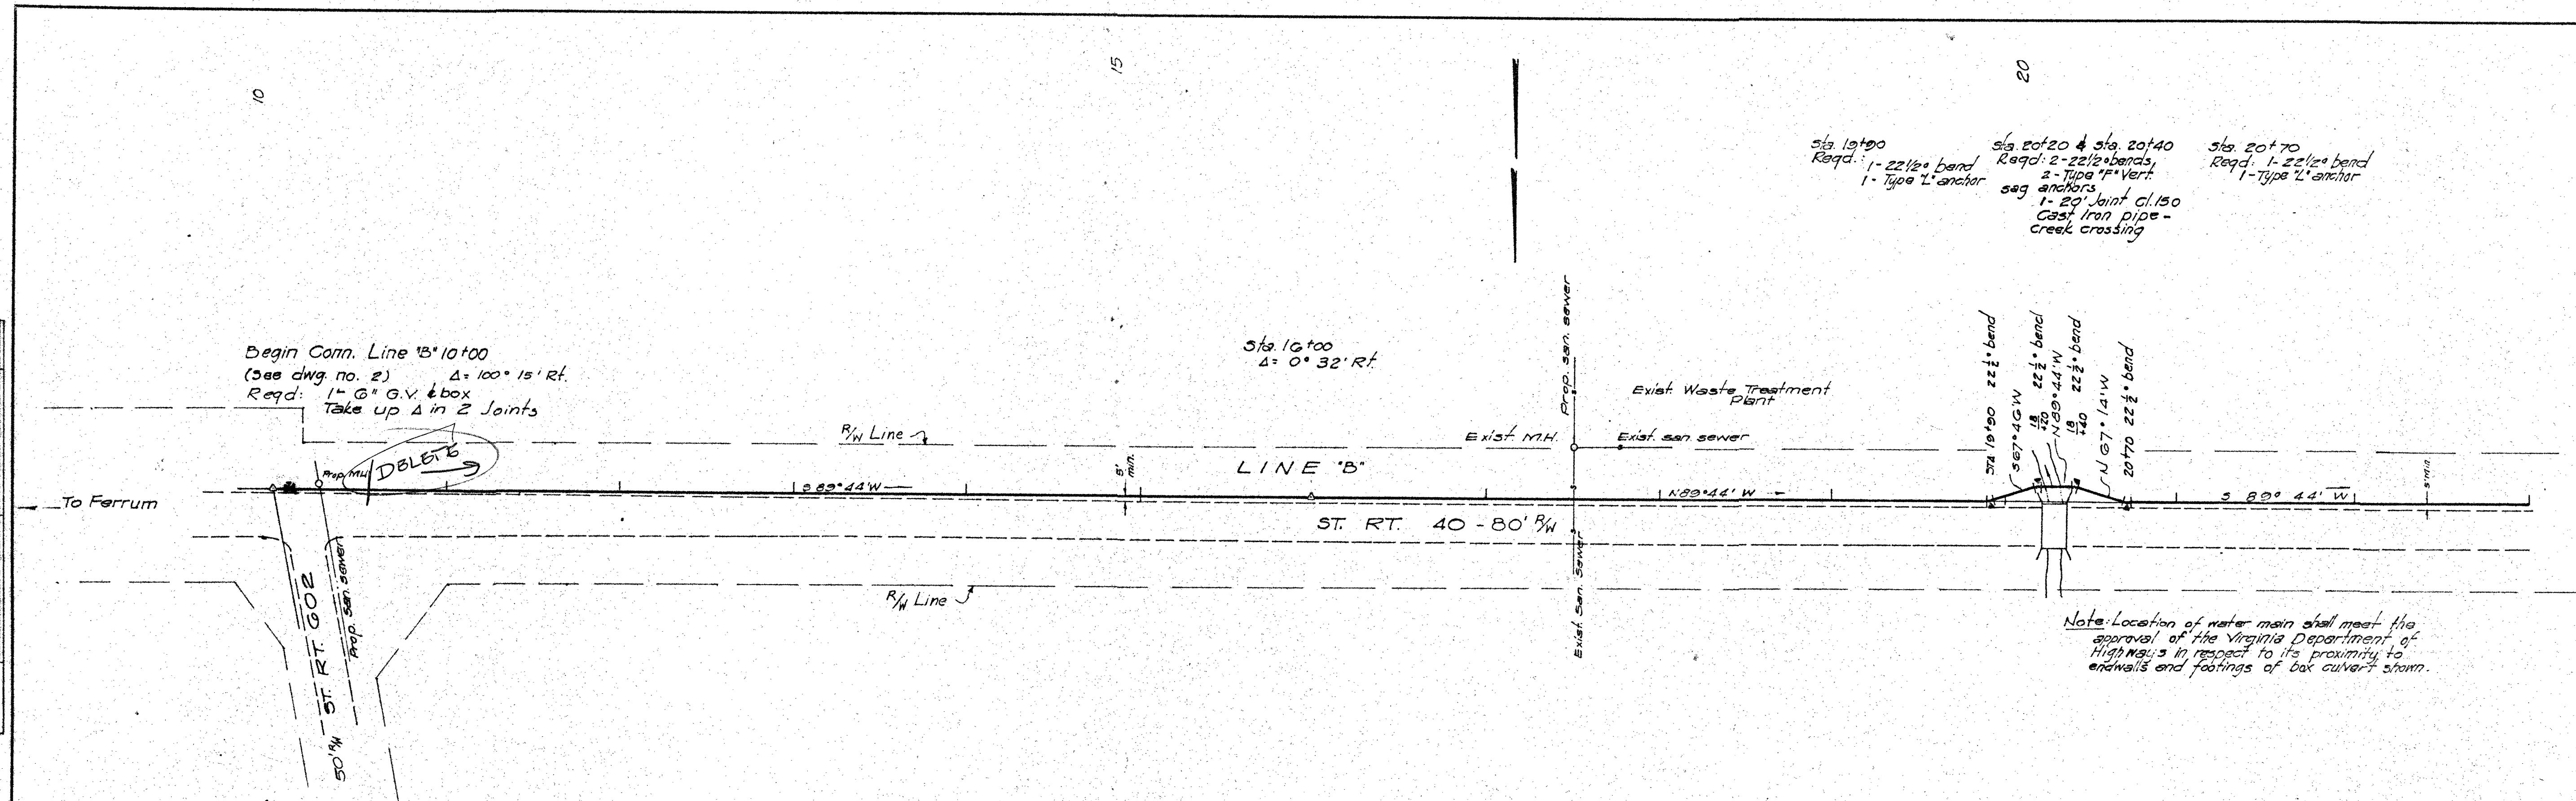

PROFILE	DATE	BY	CHKD.
SURVY	4-22-70	J.A.K.	J.A.K.
NOTE BOOK			
PLANNED			
NOTED			
STRUCTURE			
NO. 22-22			

