
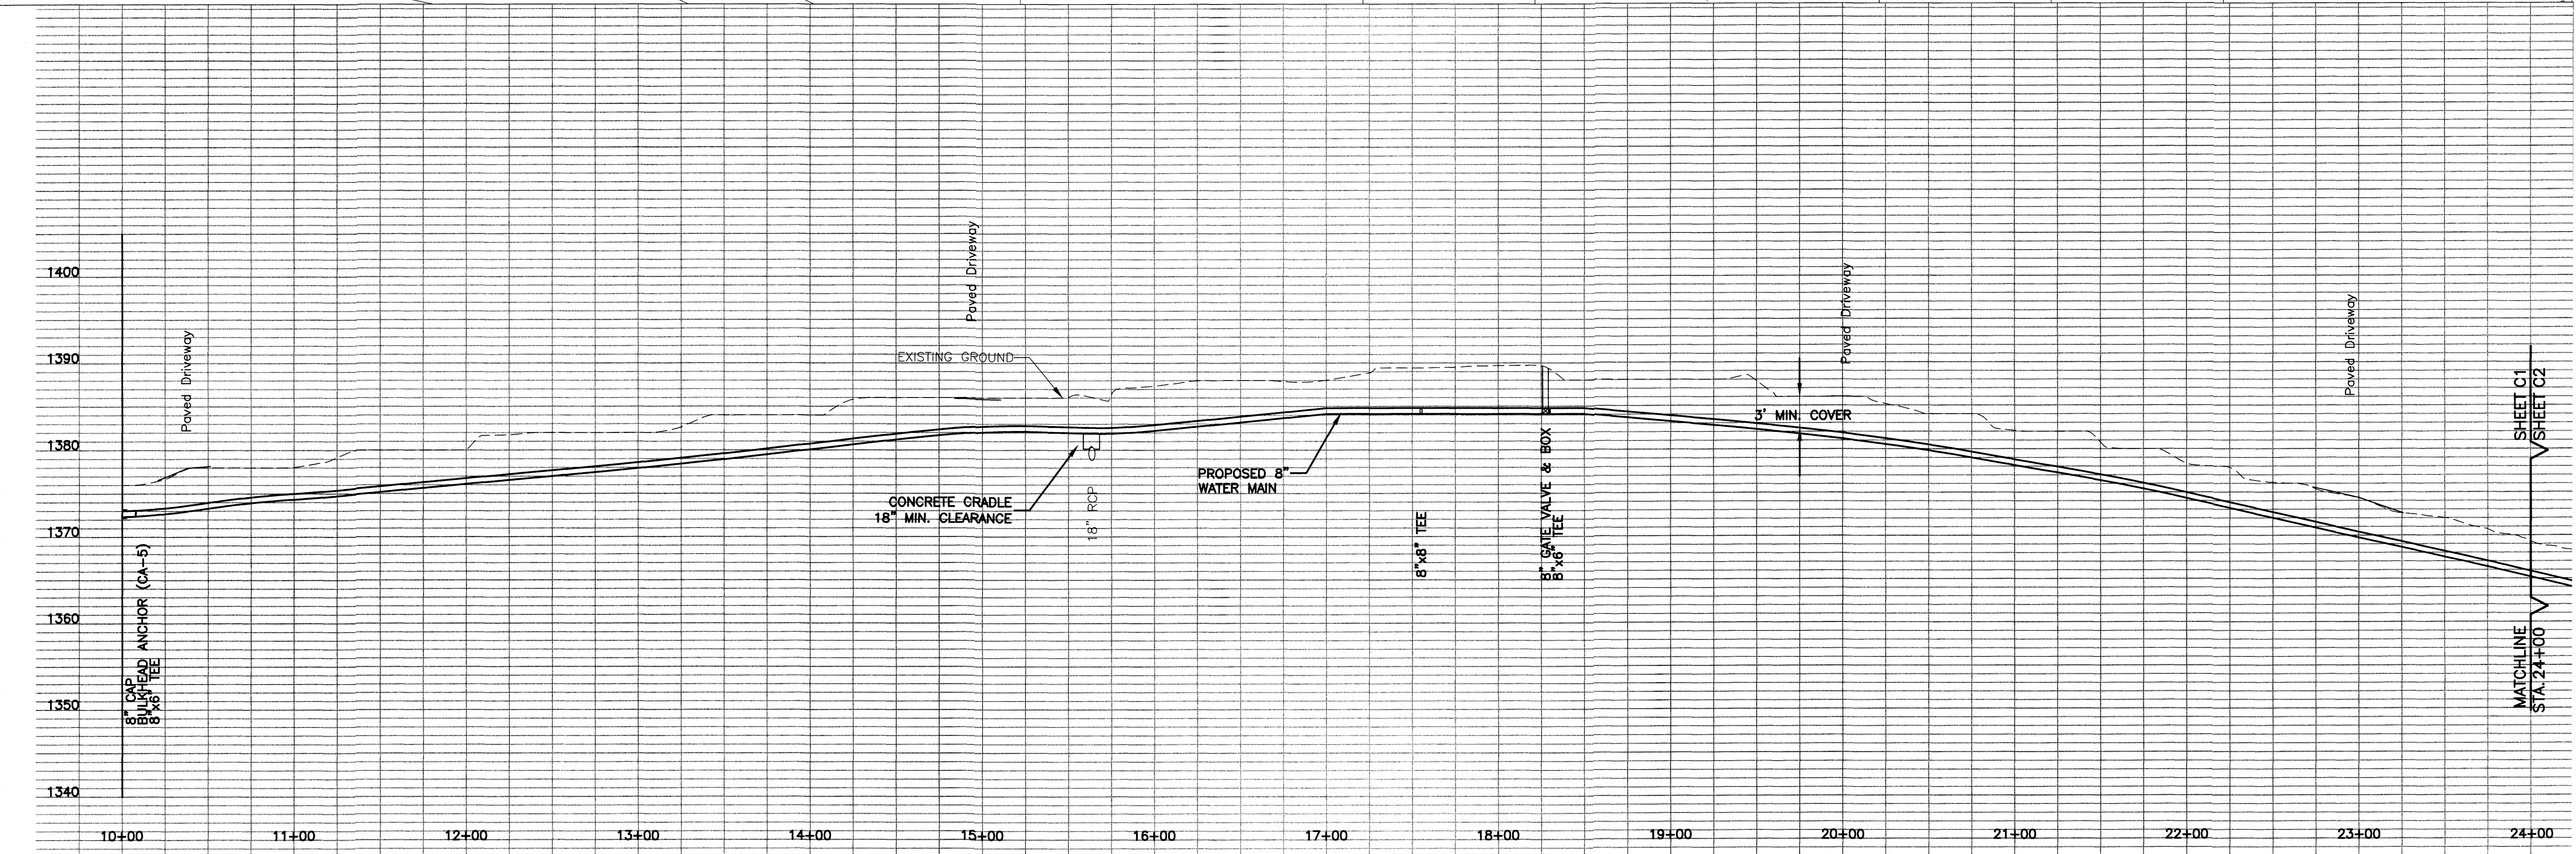


NOTES:

1. ALL SERVICE LINES SHALL BE 3" UNLESS OTHERWISE NOTED.
2. CONTRACTOR SHALL BE RESPONSIBLE FOR MAINTENANCE AND UPKEEP OF E&S MEASURES.
3. SILT FENCE BARRIERS WILL BE USED AS TEMPORARY E&S CONTROL UNTIL THE PERMANENT SEEDING IS IN PLACE.

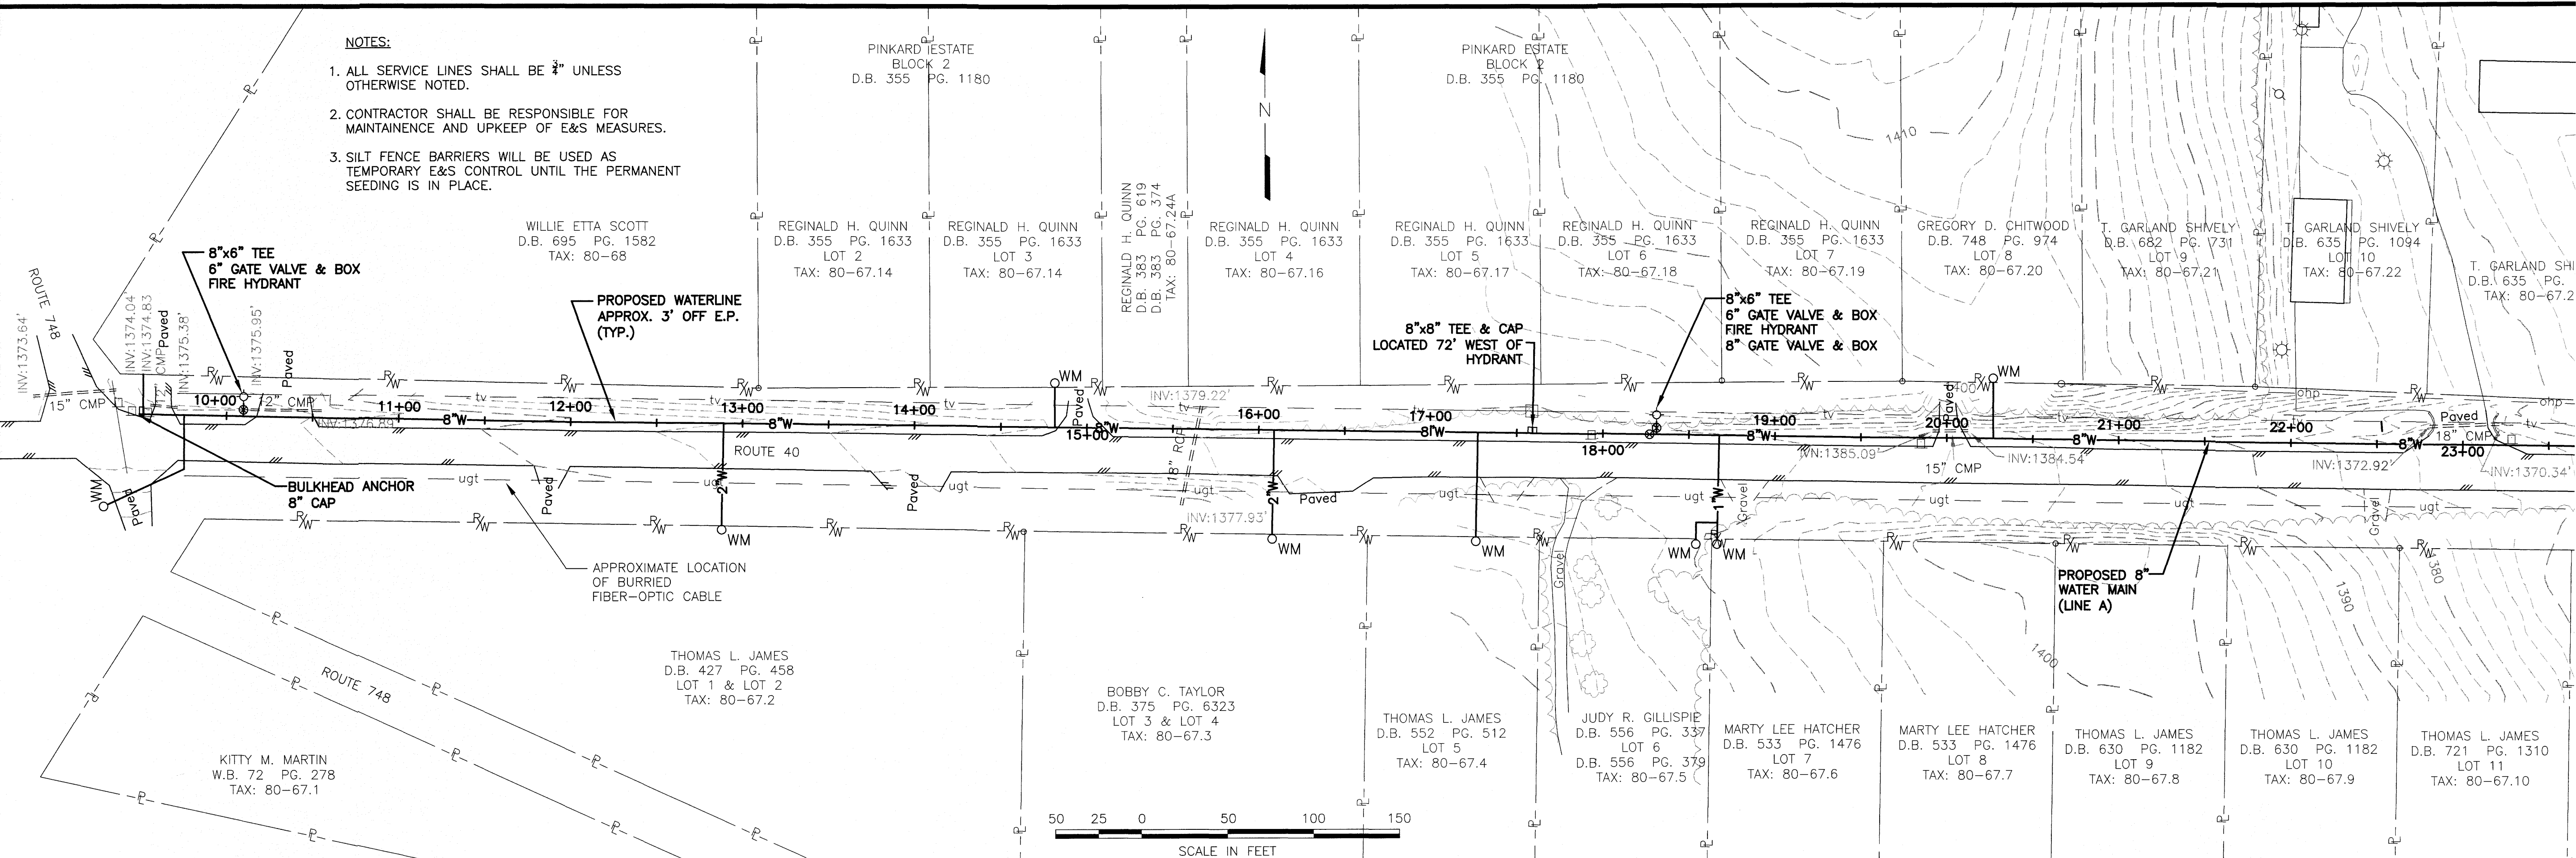

ANDERSON & ASSOCIATES, INC.

Professional Design Services
www.andassoc.com
Virginia - North Carolina - Tennessee

100 Ardmore St.
Blacksburg, Va. 24060
540-552-5592

DATE : 08 SEP 04
DESIGNED: CSF
DRAWN : SEC
CHECKED : CSF, RNJ
QA / QC :

REVISIONS:
03 NOV 04
RECORD

FERRUM WATER SYSTEM IMPROVEMENTS
FERRUM, VIRGINIA

ROUTE 40 - LINE "A"
PLAN & PROFILE - STA. 10+00 TO STA. 24+00