
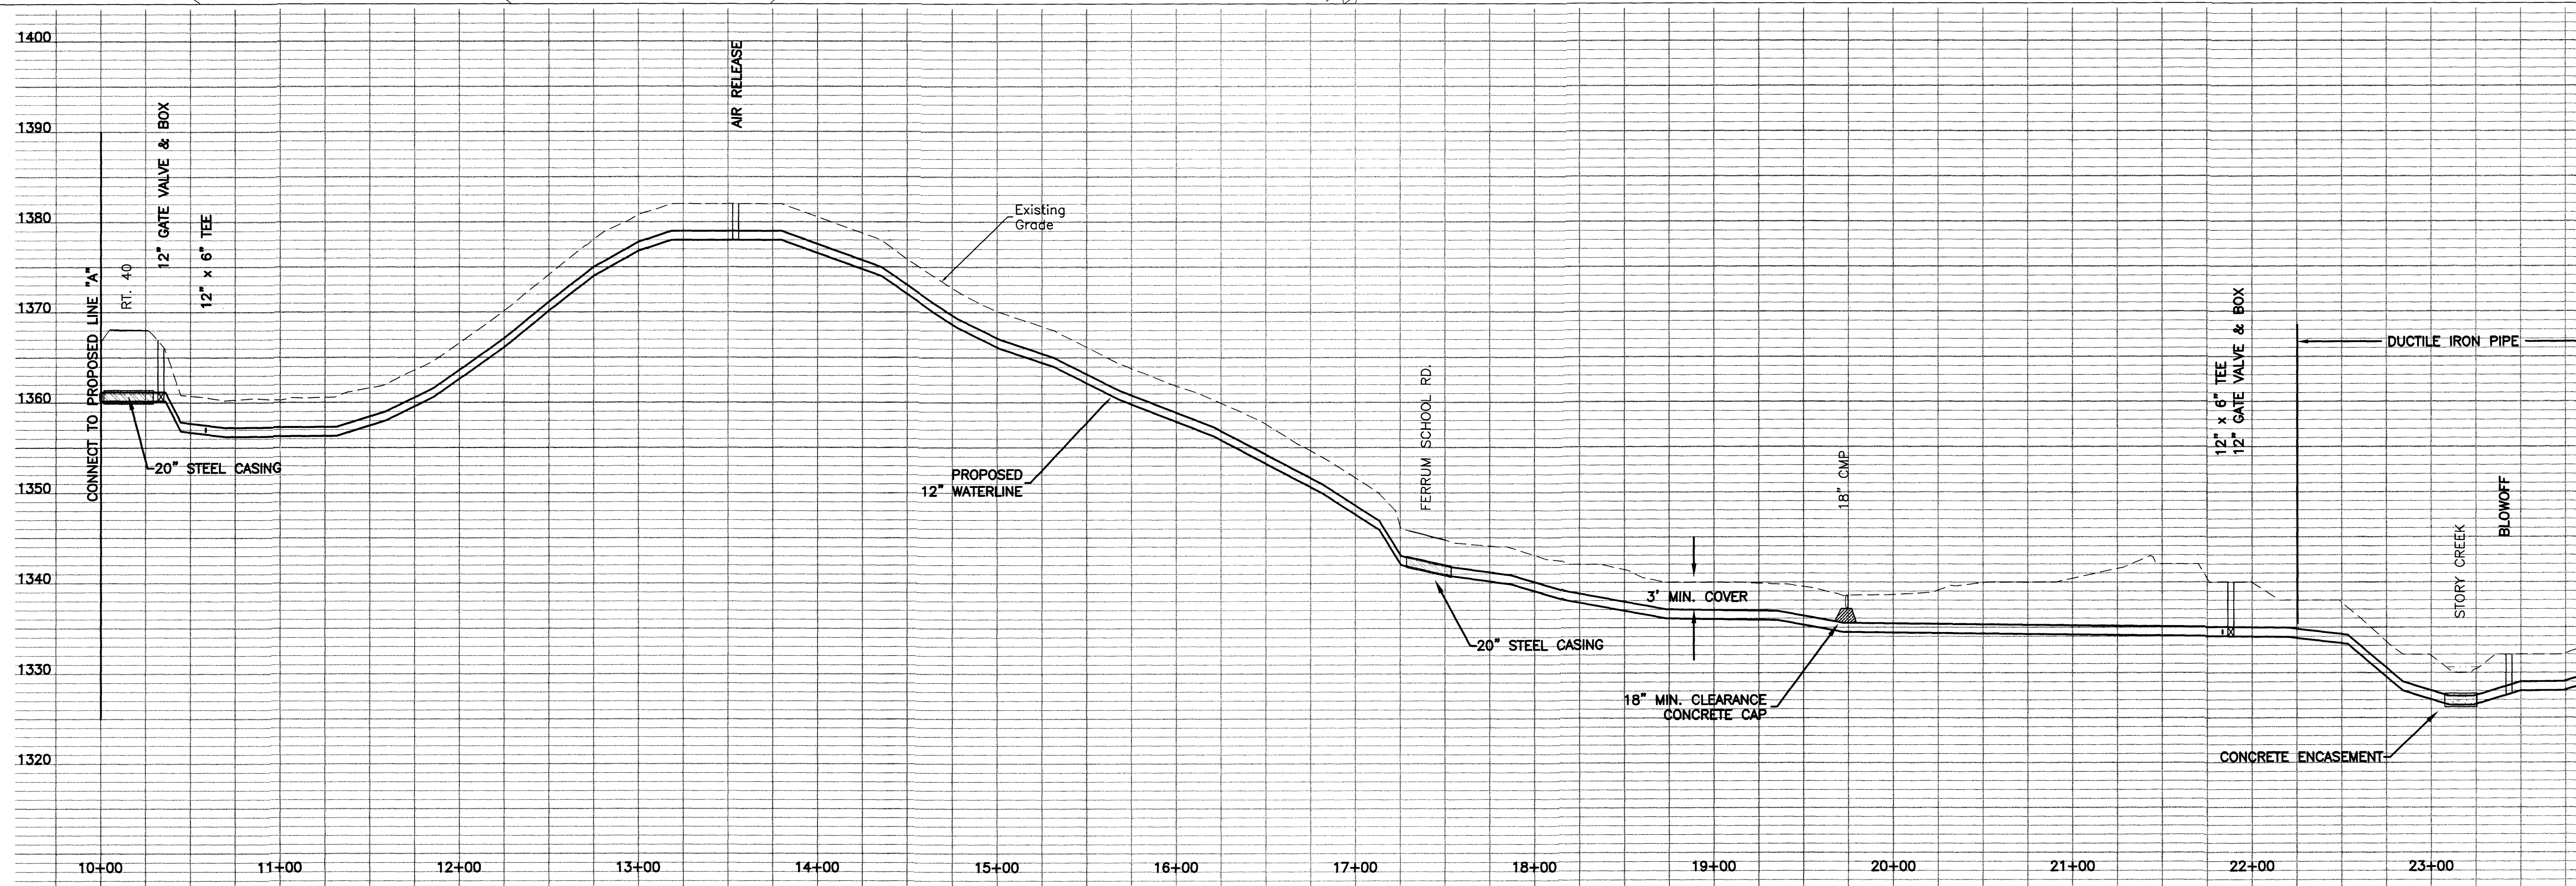


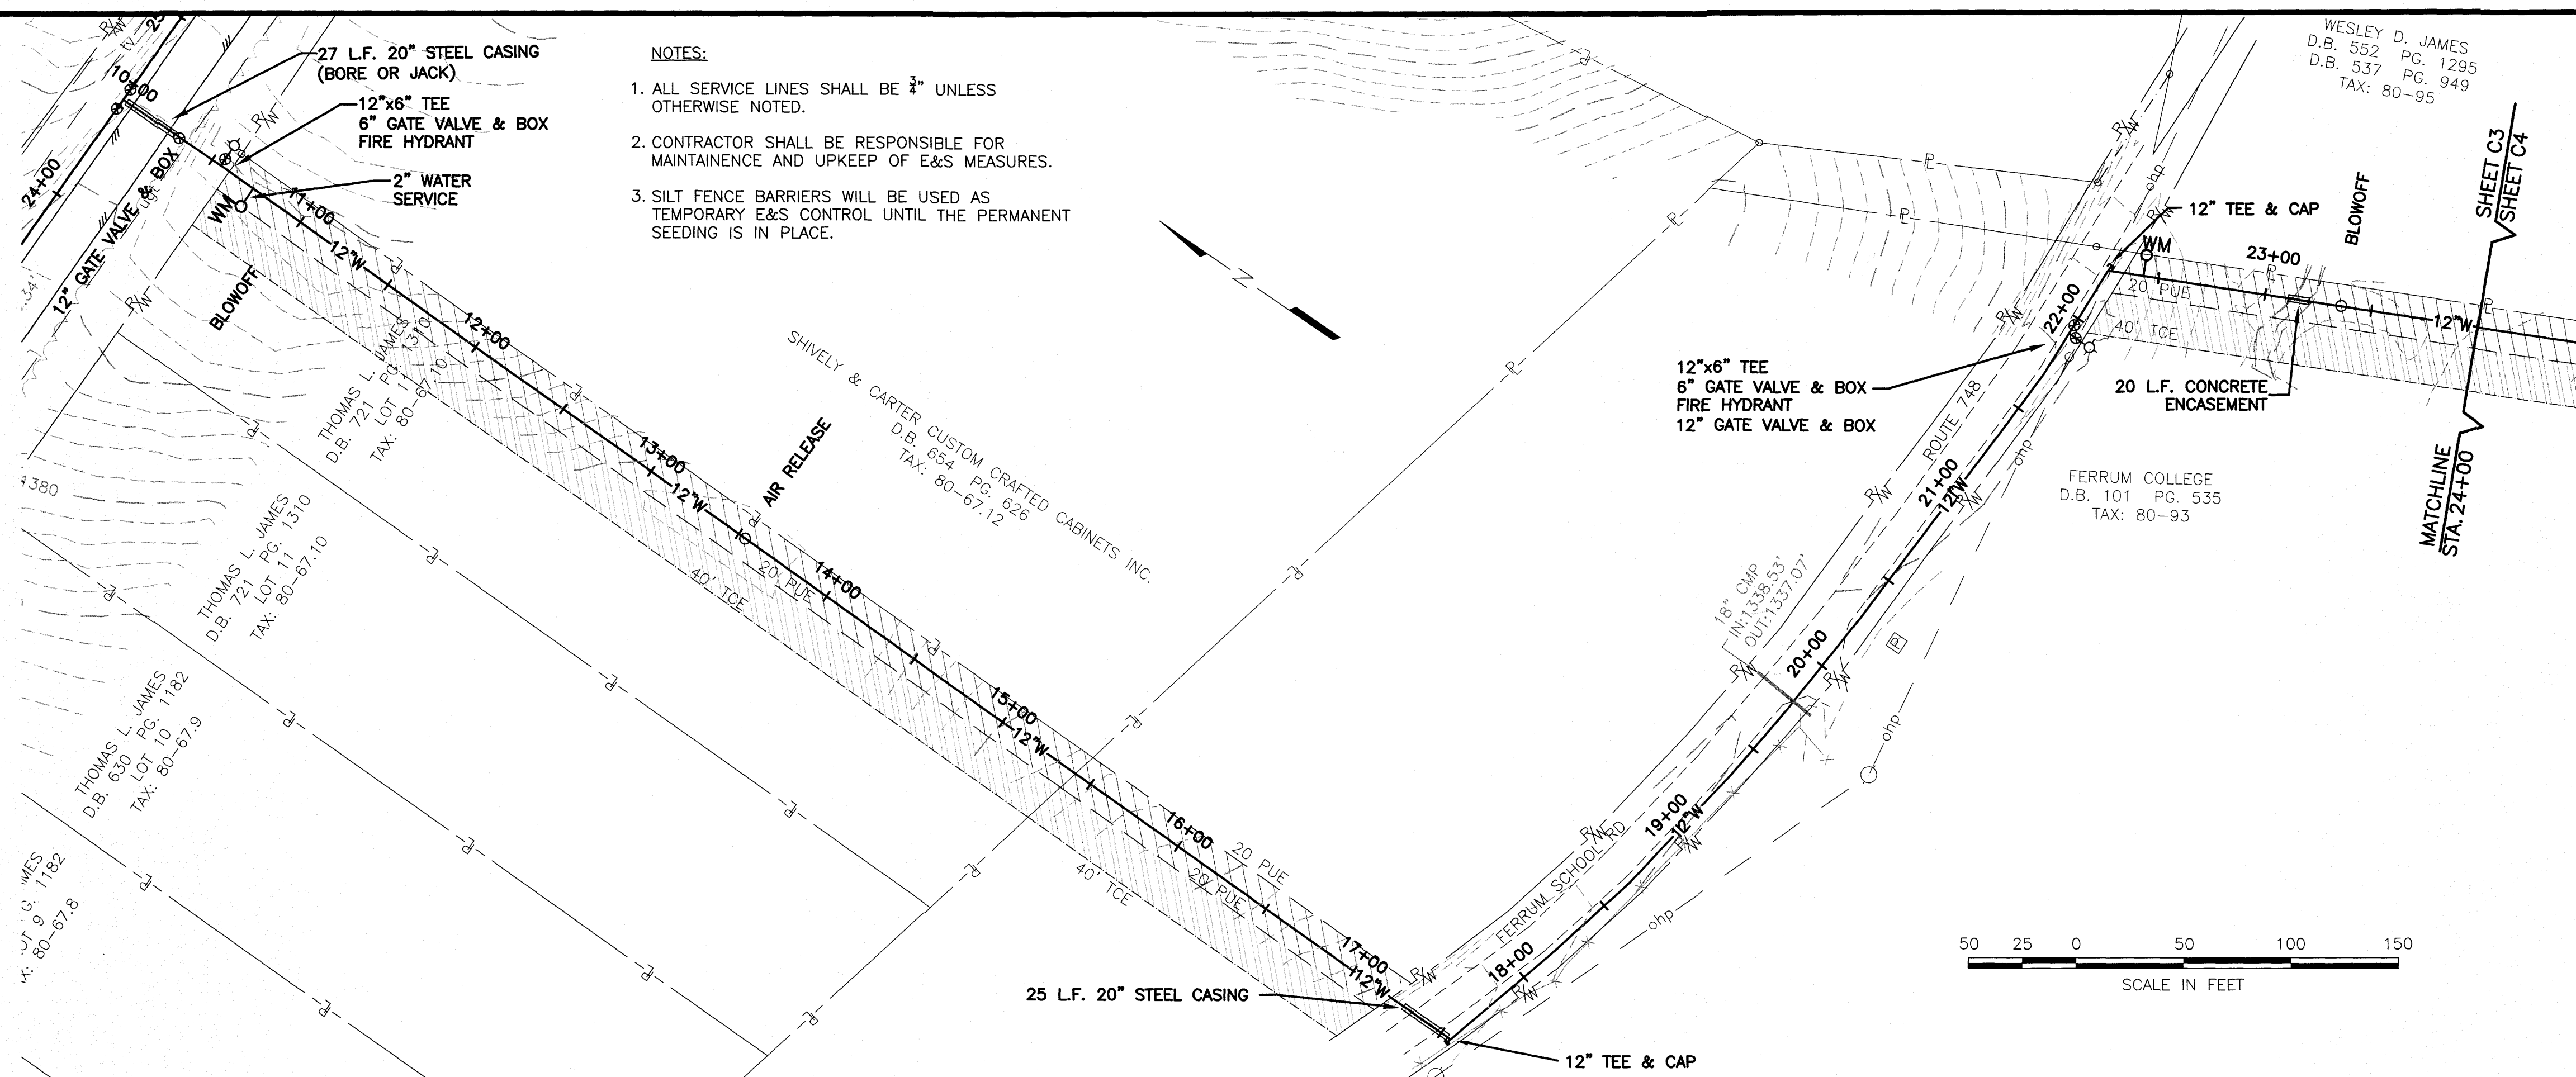

ANDERSON & ASSOCIATES, INC.
Professional Design Services
www.andassoc.com
Virginia - North Carolina - Tennessee

DATE : 08 SEP 04
DESIGNED: CSF
DRAWN : SEC
CHECKED: CSF, RNJ
QA / QC :

REVISIONS:
03 NOV 04
31 JAN 05
19 APR 05
RECORD

FERRUM WATER SYSTEM IMPROVEMENTS

FERRUM, VIRGINIA

LINE "B"
PLAN & PROFILES - STA. 10+00 TO STA. 24+00