


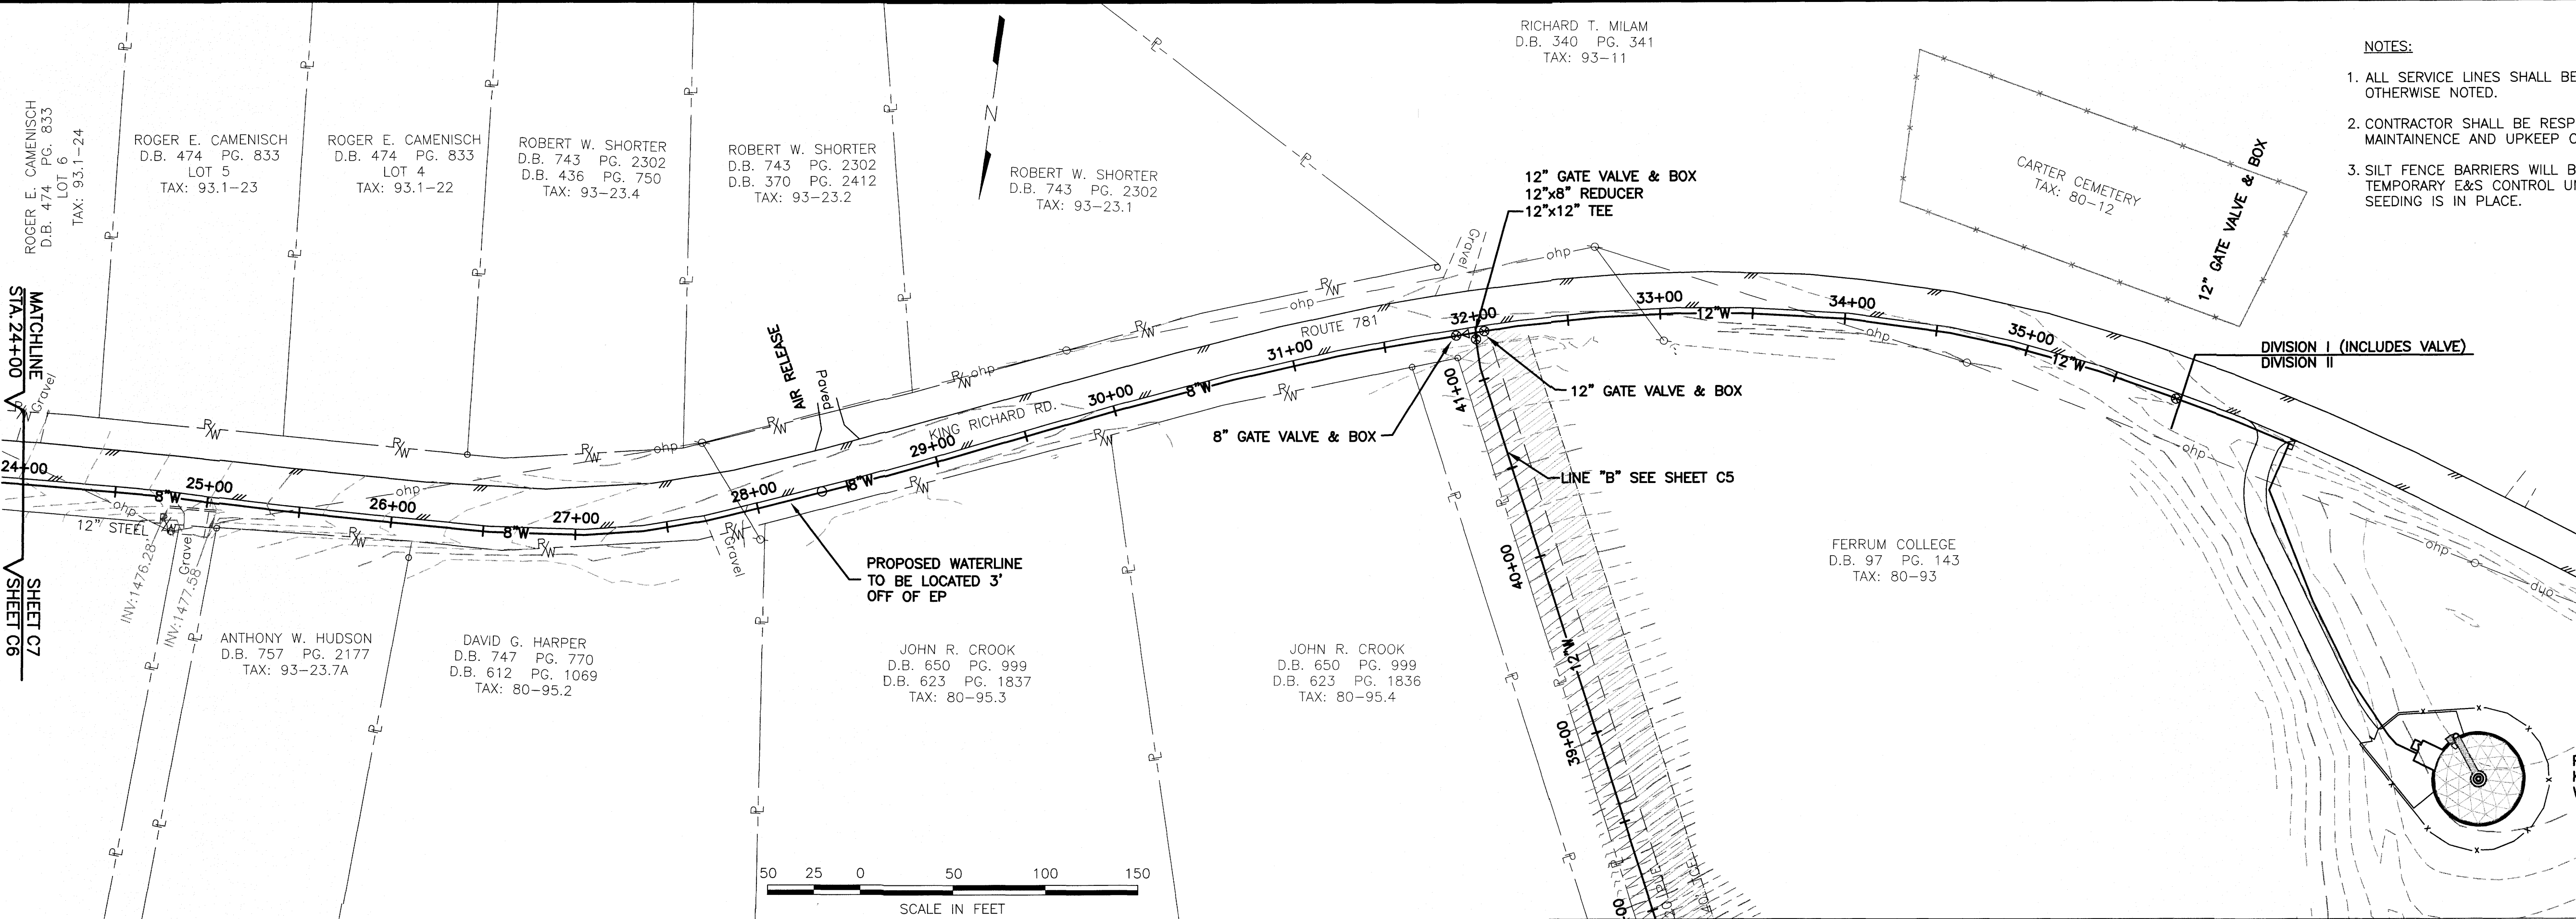

- NOTES:
1. ALL SERVICE LINES SHALL BE 3" OTHERWISE NOTED.
 2. CONTRACTOR SHALL BE RESPONSIBLE FOR MAINTENANCE AND UPKEEP OF E
 3. SILT FENCE BARRIERS WILL BE USED FOR TEMPORARY E&S CONTROL UNTIL SEEDING IS IN PLACE.

