
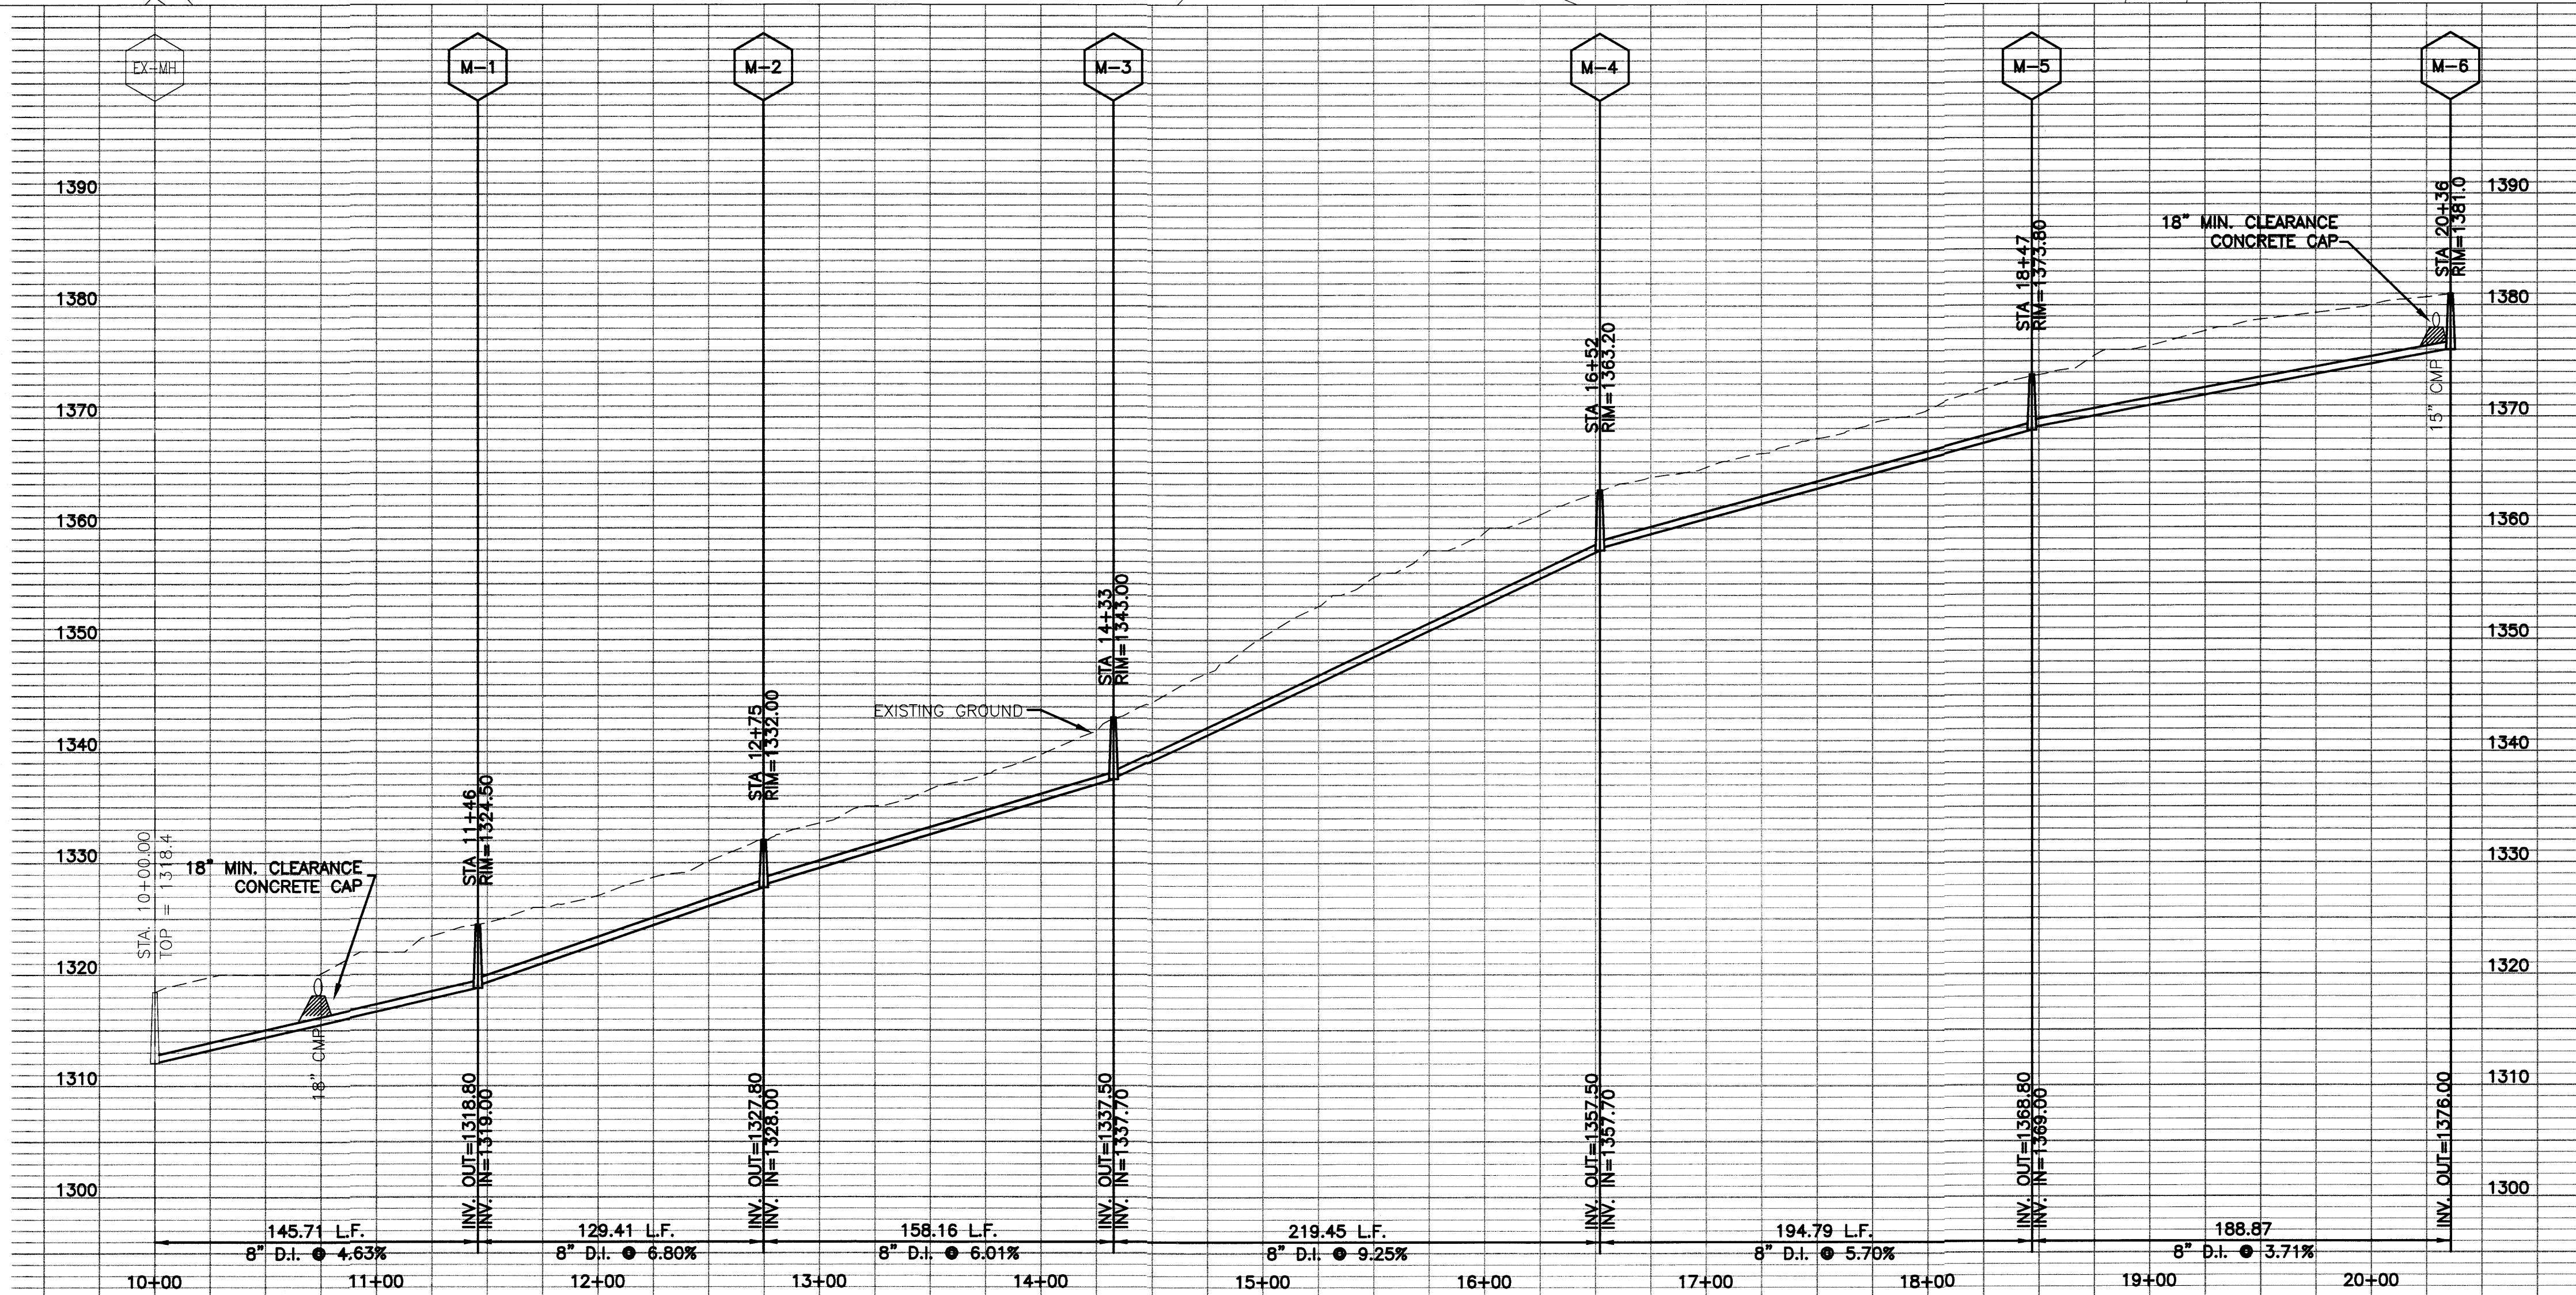


1. ALL SERVICE LINES SHALL BE 2" UNLESS OTHERWISE NOTED.
2. CONTRACTOR SHALL BE RESPONSIBLE FOR MAINTENANCE AND UPKEEP OF E&S MEASURES.
3. SILT FENCE BARRIERS WILL BE USED AS TEMPORARY E&S CONTROL UNTIL THE PERMANENT SEEDING IS IN PLACE.
4. CONTRACTOR SHALL DOUBLE PRIME AND SEAL FULL WIDTH OF ROAD SURFACE ALONG FULL LENGTH OF ROAD WHERE UTILITIES ARE INSTALLED.

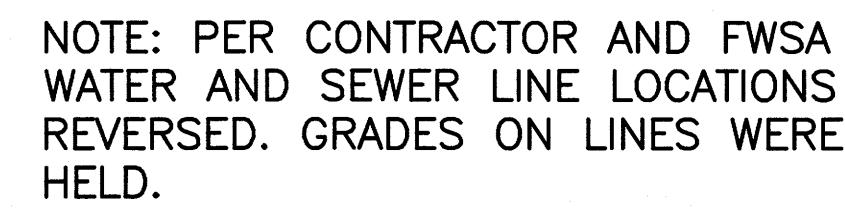

ANDERSON & ASSOCIATES, INC.
Professional Design Services
www.andassoc.com
Virginia - North Carolina - Tennessee

DATE : 08 SEP 04
DESIGNED: CSF
DRAWN : SEC
CHECKED : CSF, RNJ
QA / QC :

REVISIONS:
03 NOV 04
31 JAN 05
RECORD

FERRUM WATER SYSTEM IMPROVEMENTS

**TIMBERLINE ROAD
LINE "A" SEWER**

DOCUMENT NO.
21136 — 002

SHEET
C9 19