
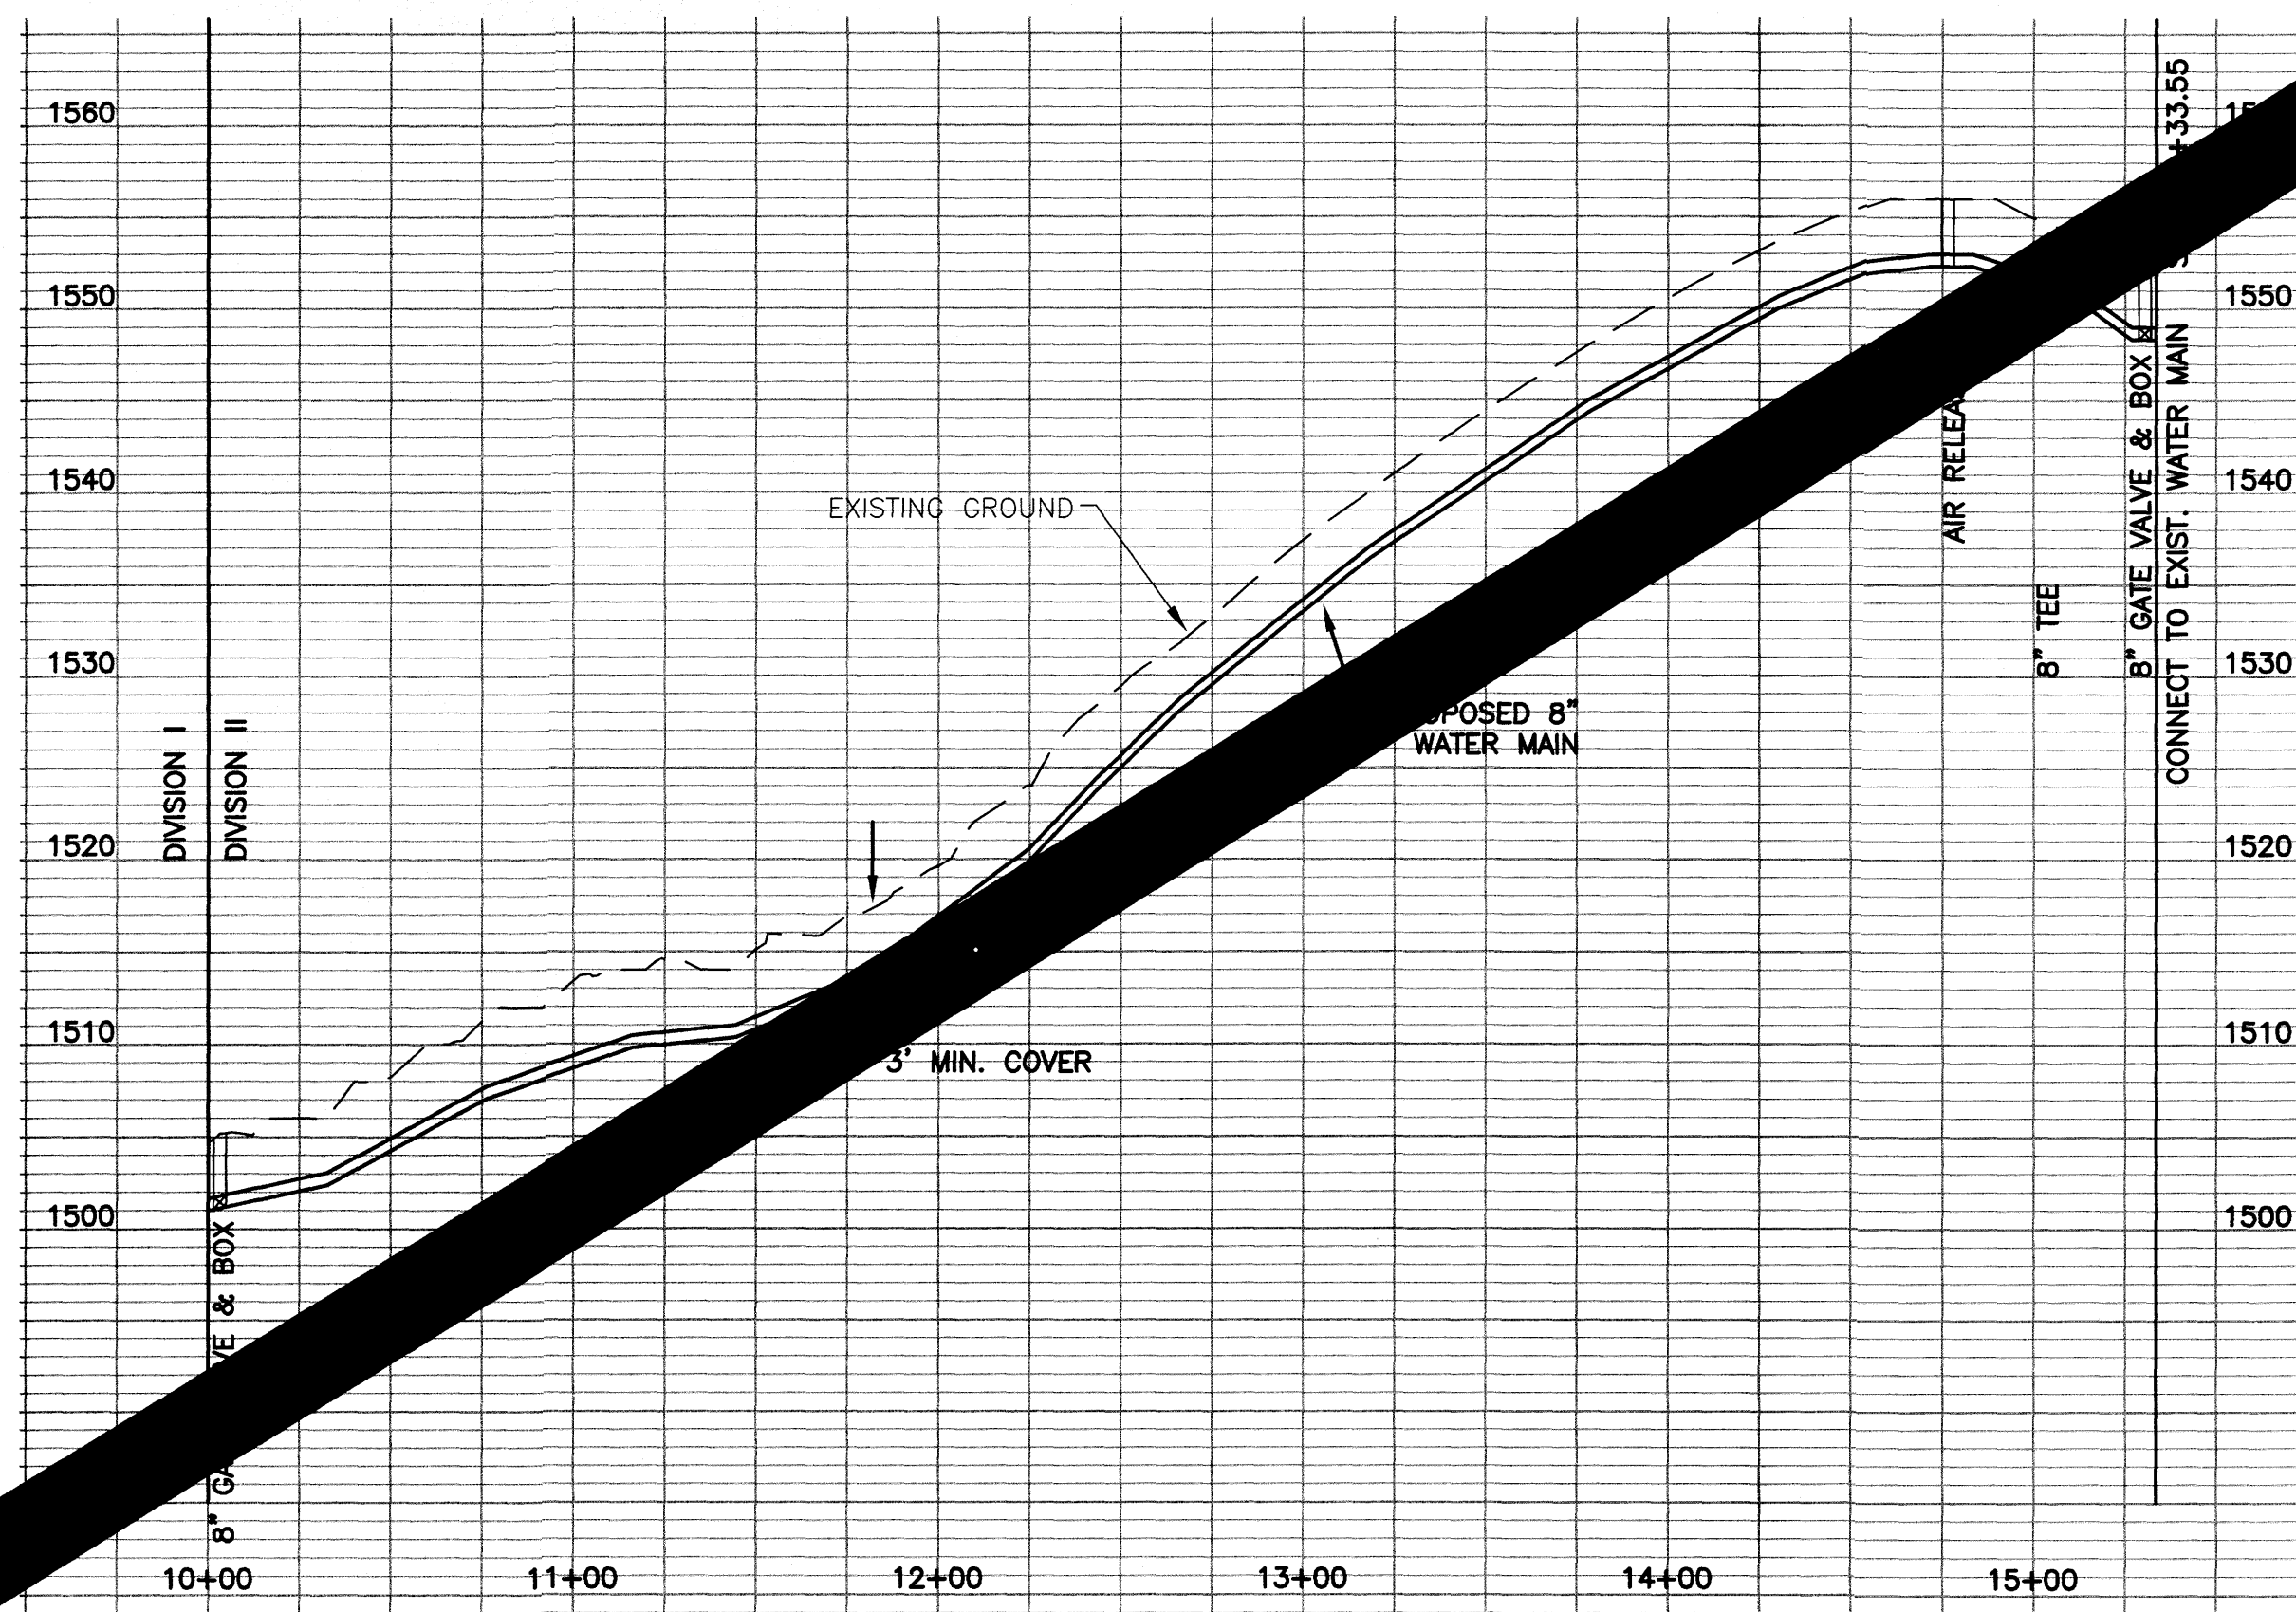
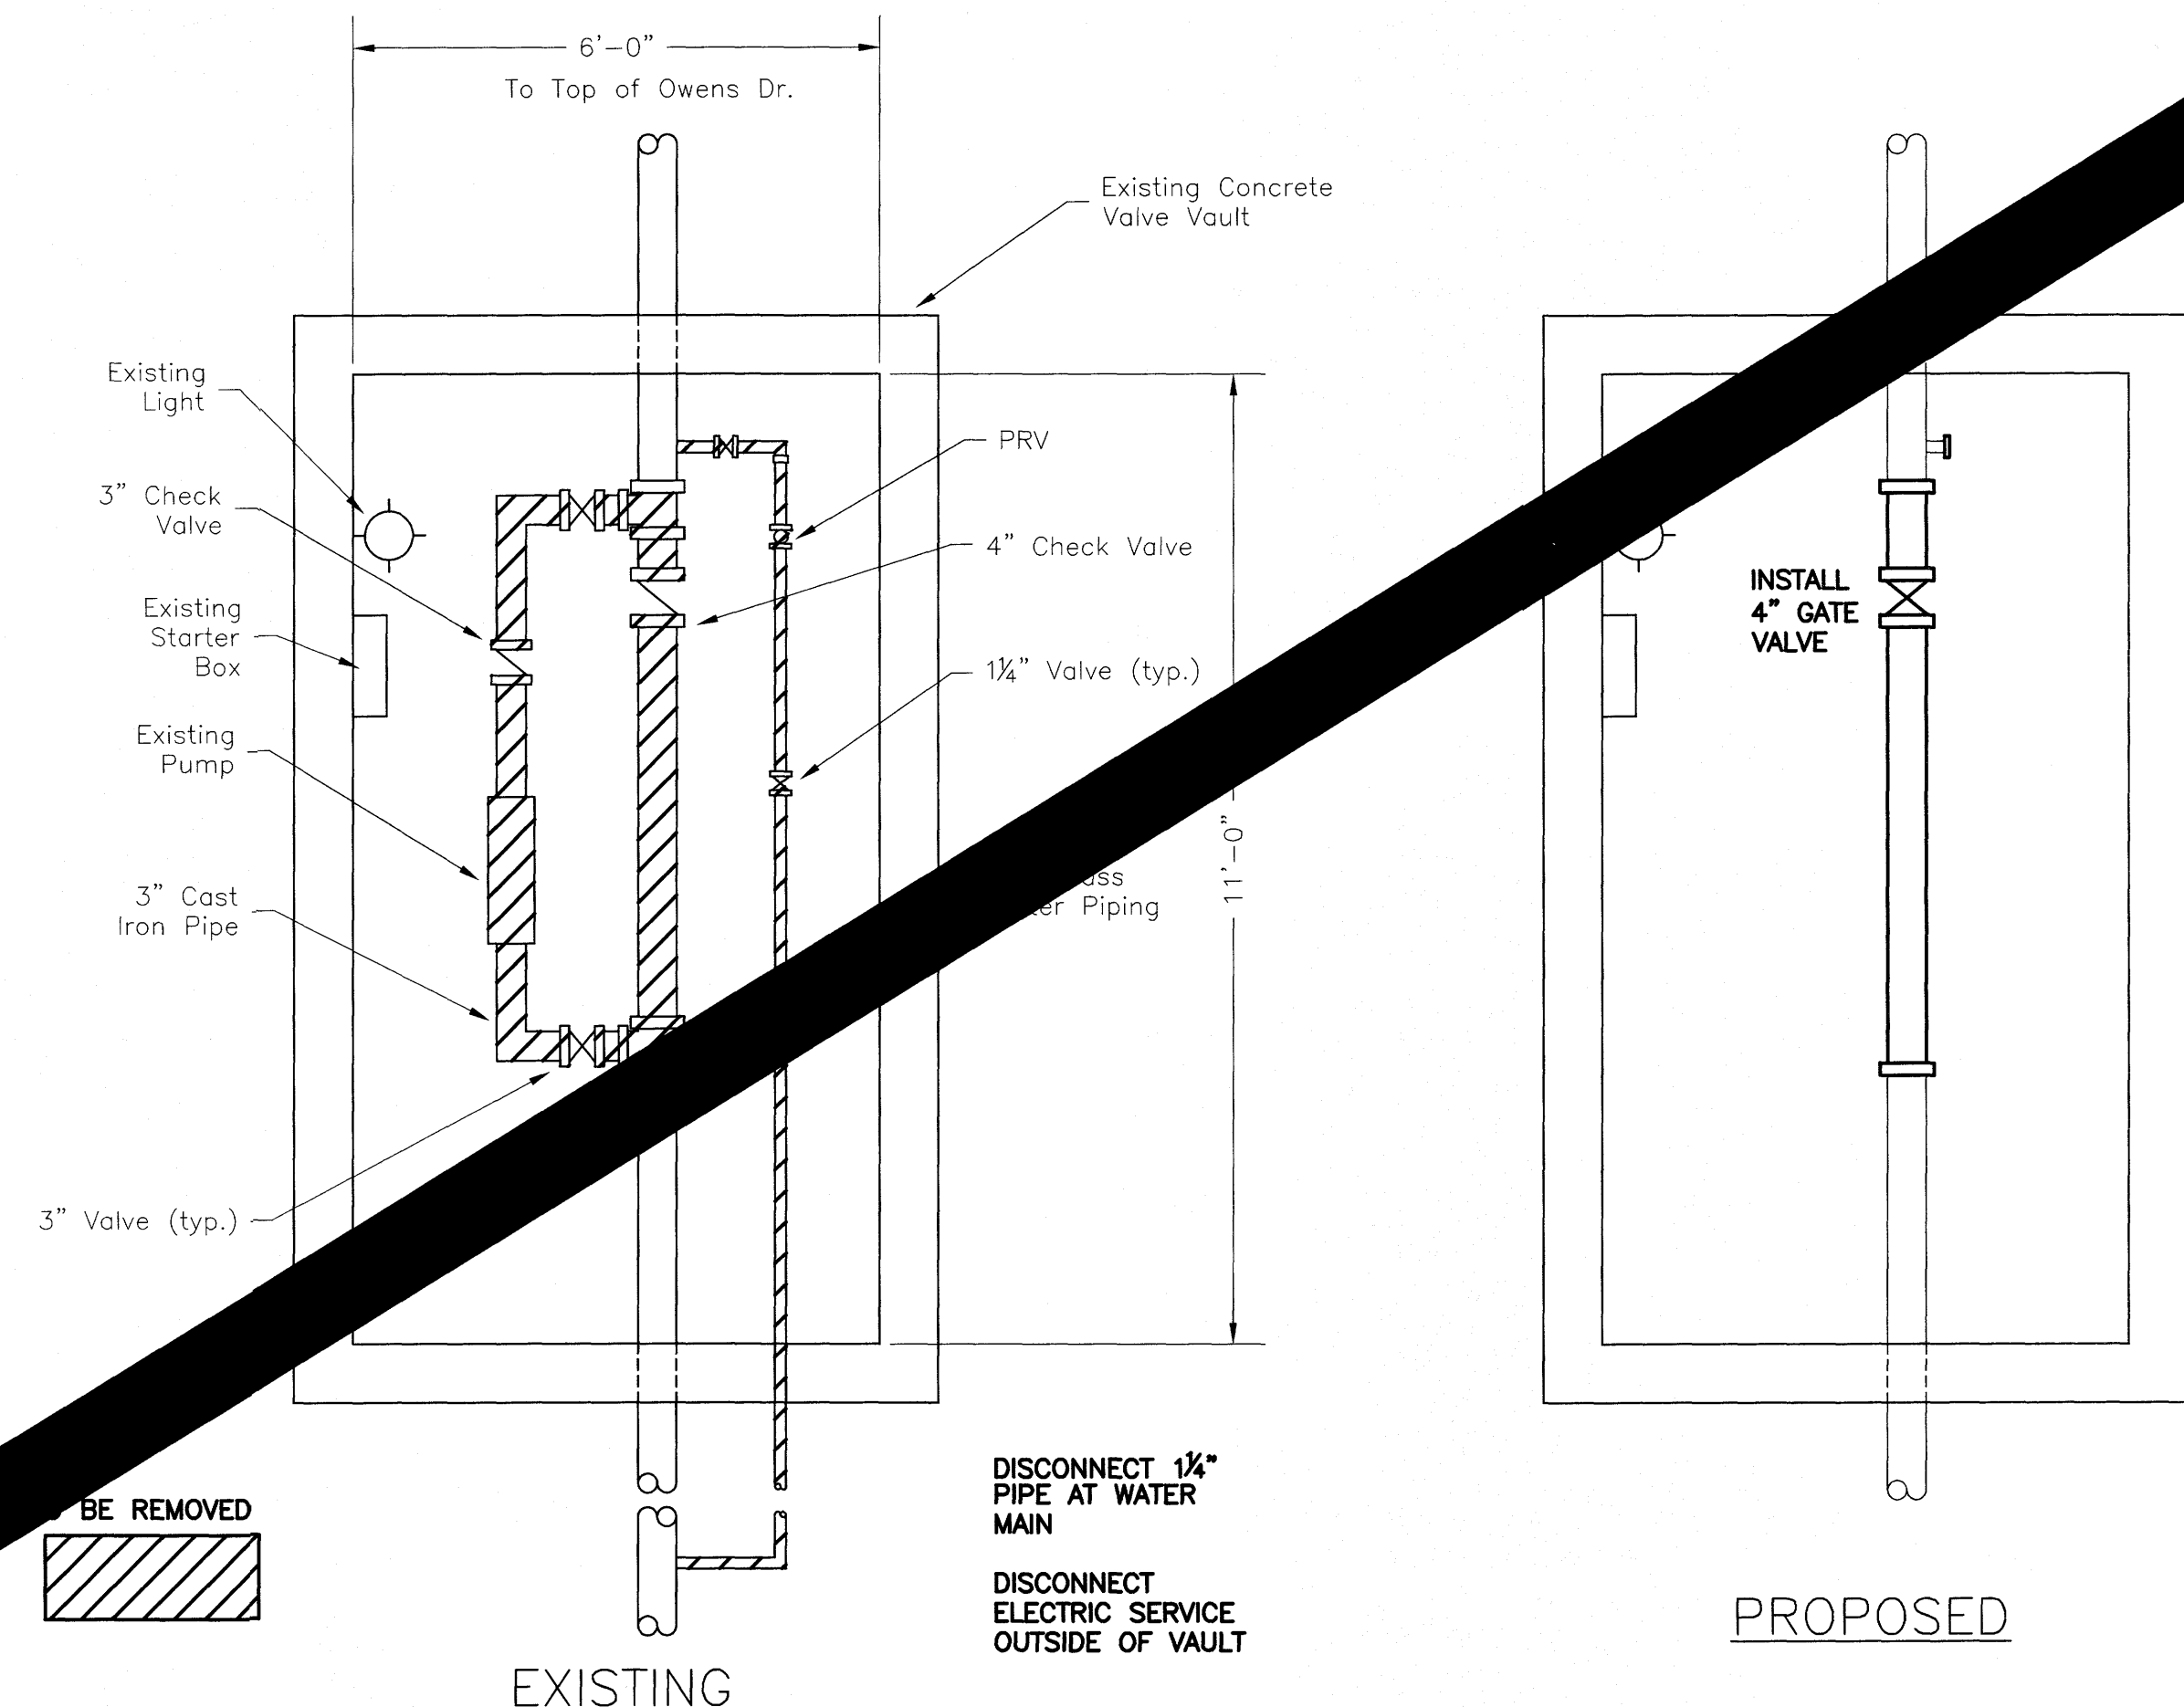


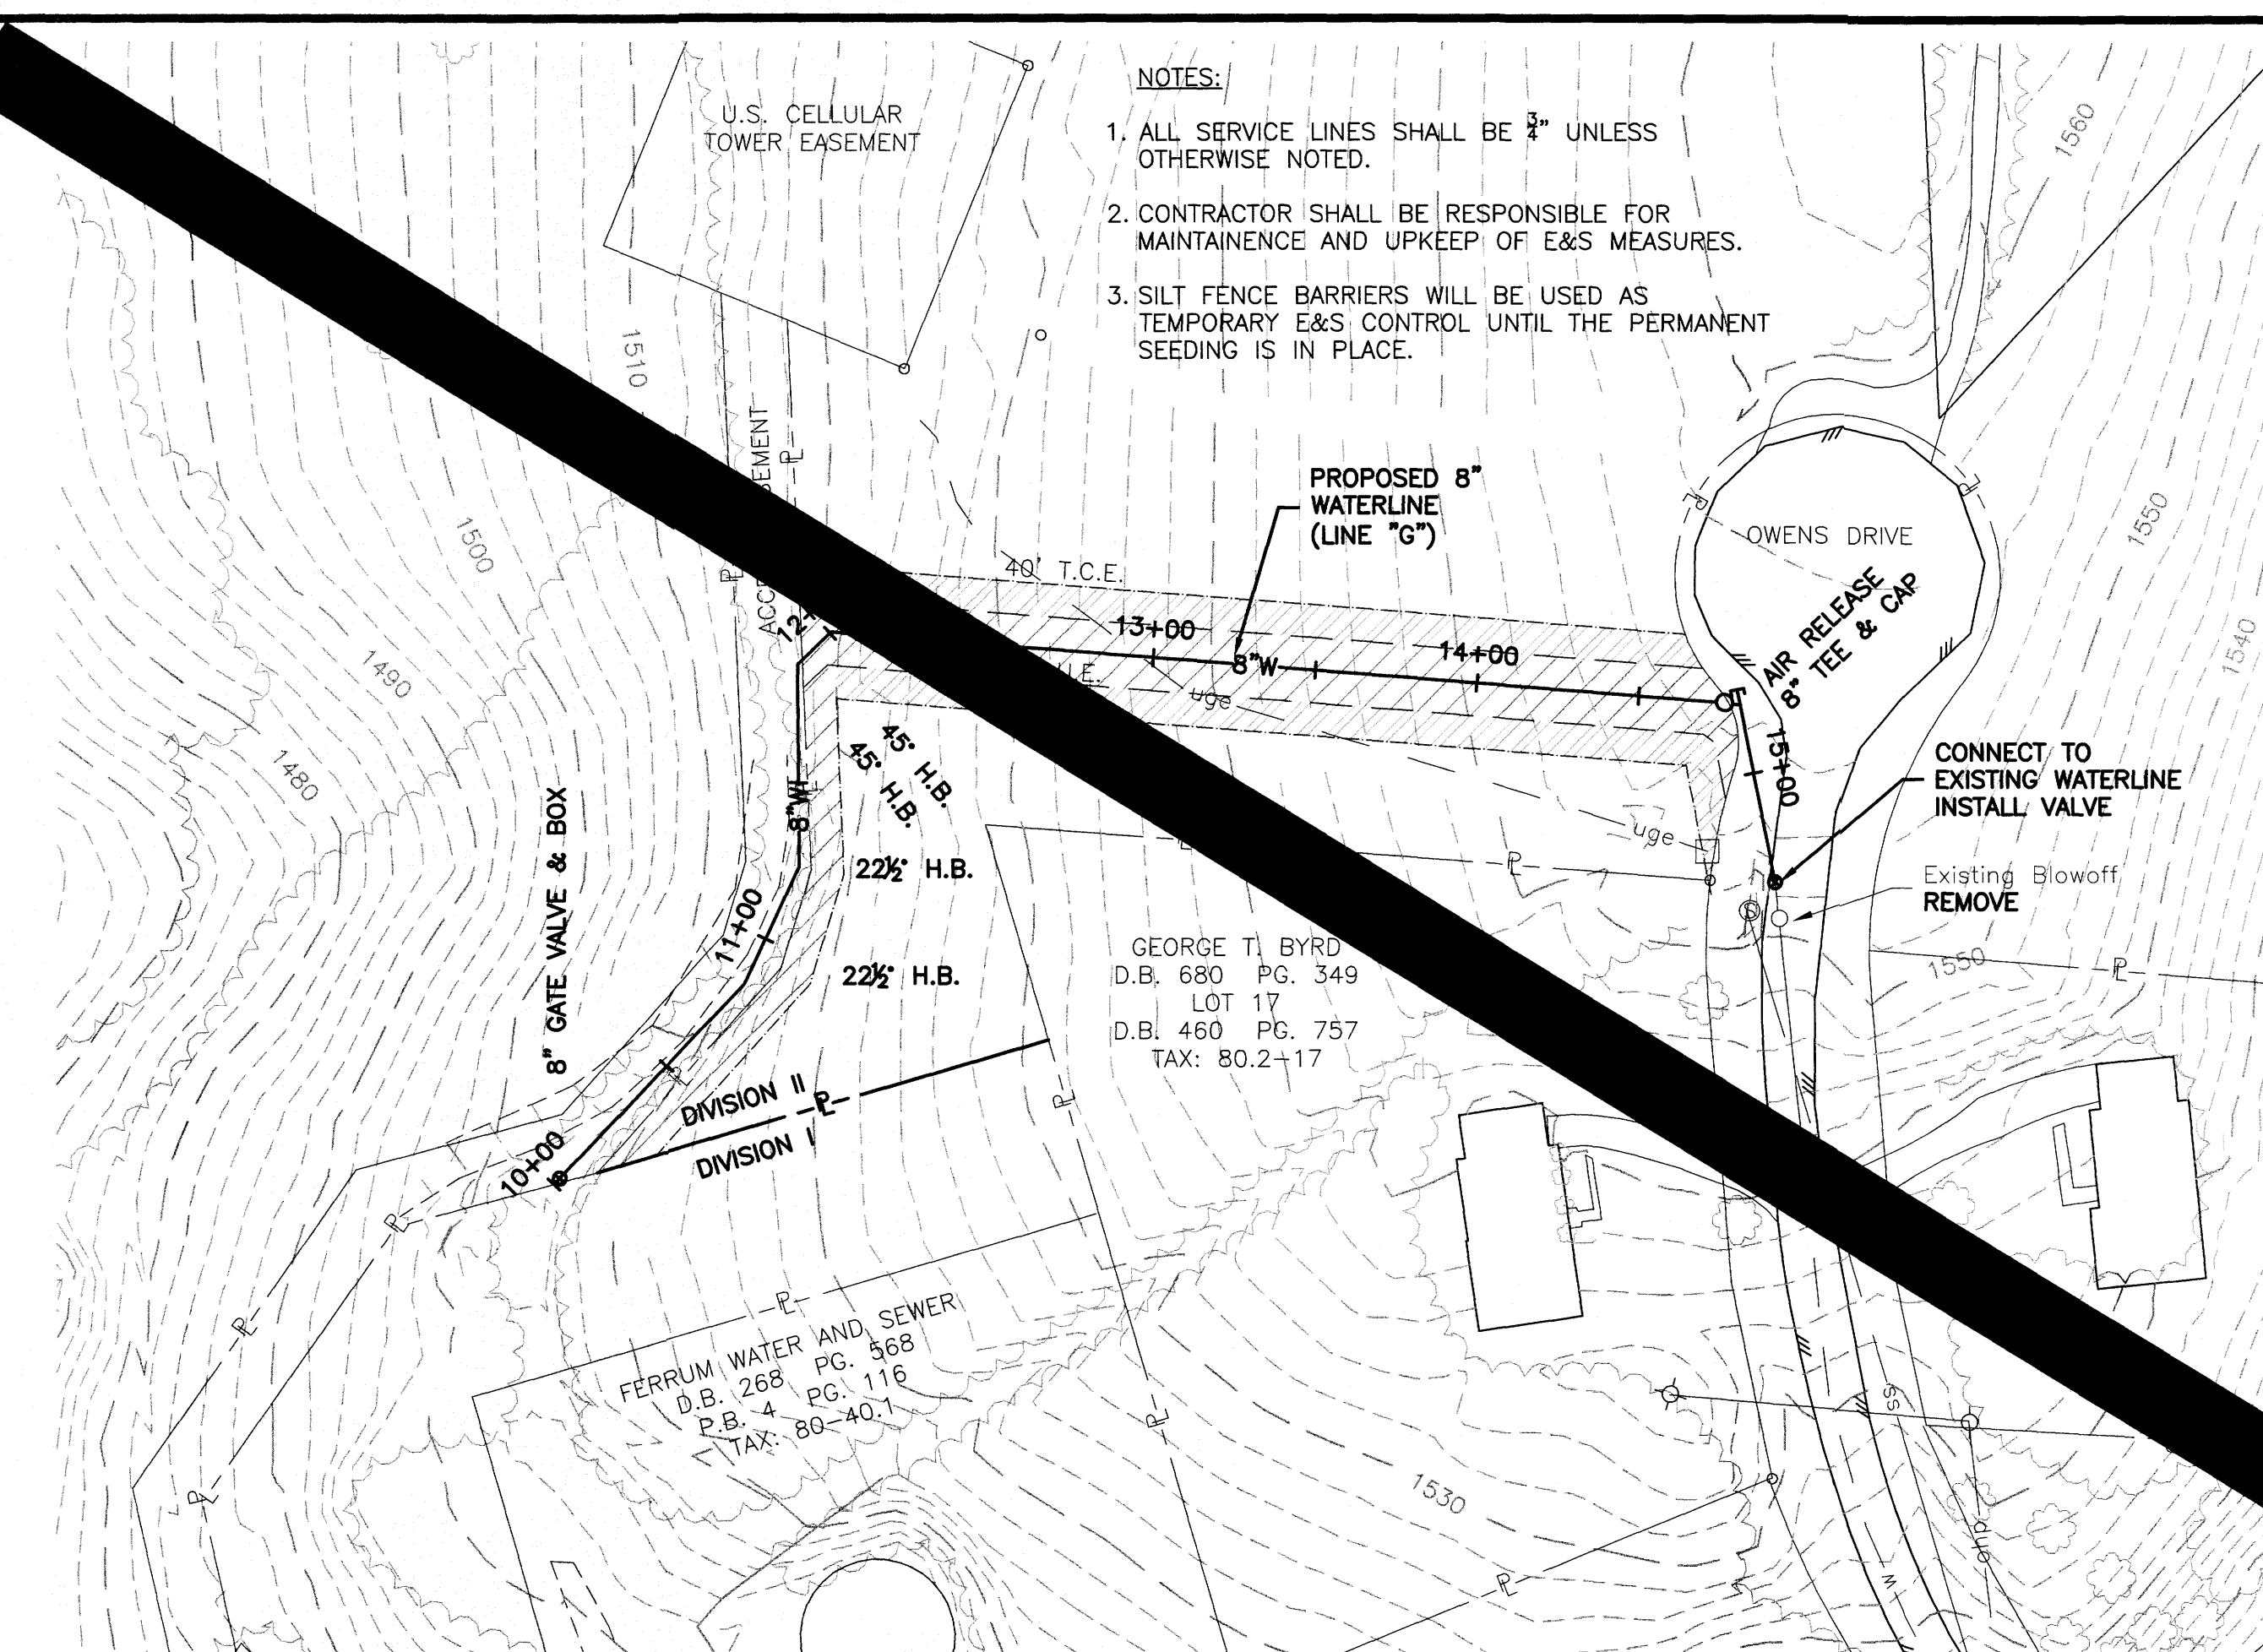

OWENS DRIVE PRESSURE VAULT MODIFICATIONS
SCALE: 1/2" = 1'-0"

- NOTES:**
1. VAULT MODIFICATIONS ARE AN ADDITIVE TO DIVISION I CONTRACT.
 2. LINE "G" IS PART OF DIVISION II CONTRACT, BUT WILL ONLY BE CONSTRUCTED IF THE OWENS DRIVE VAULT MODIFICATIONS ADDITIVE BID IS AWARDED.

NOT CONSTRUCTED