




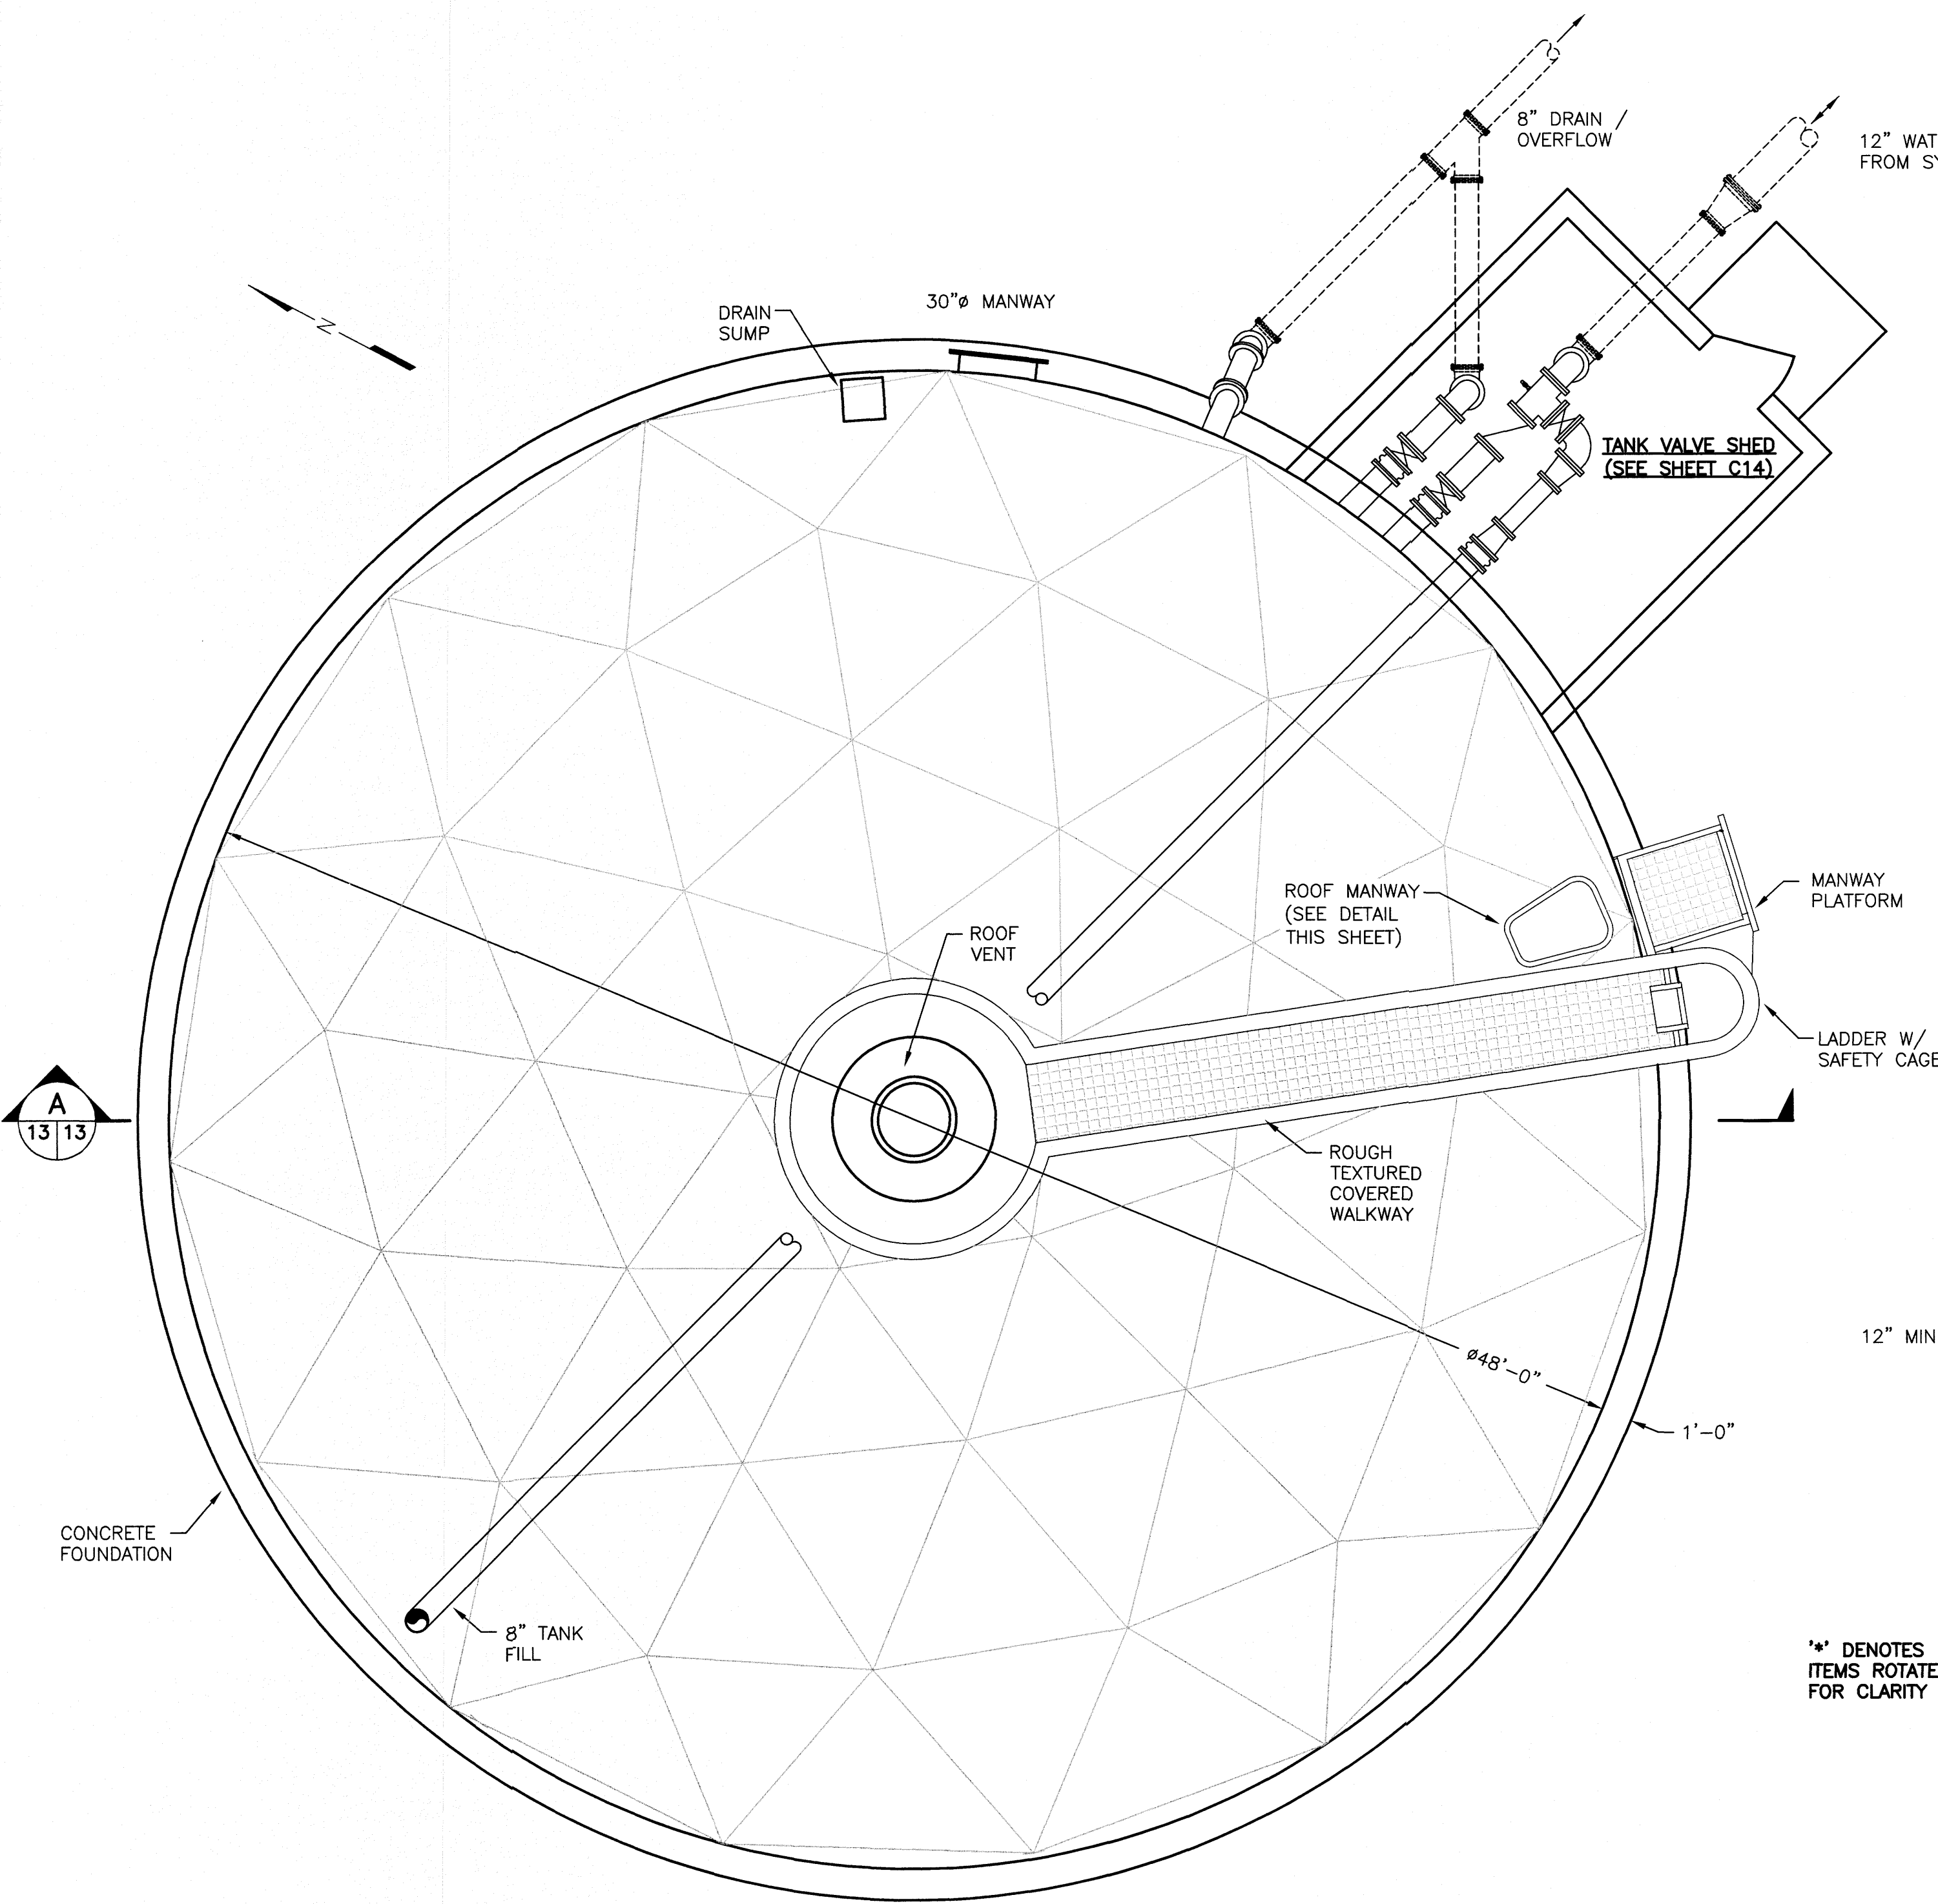

PLAN
1/4"=1'-0"

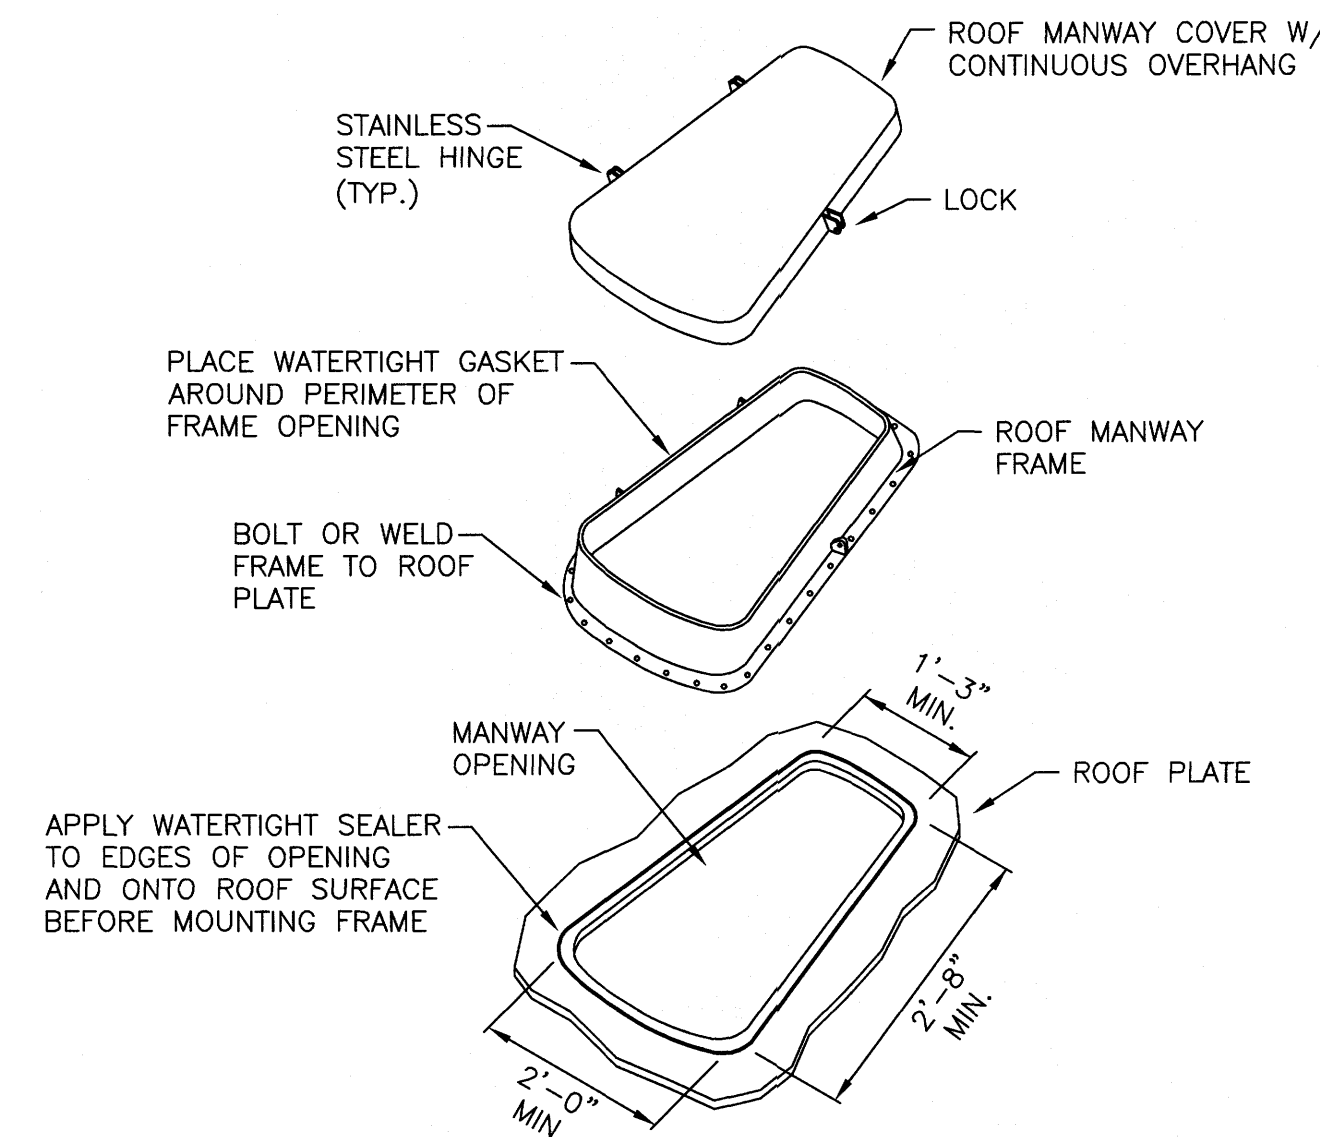

ROOF MANWAY DETAIL
N.T.S.

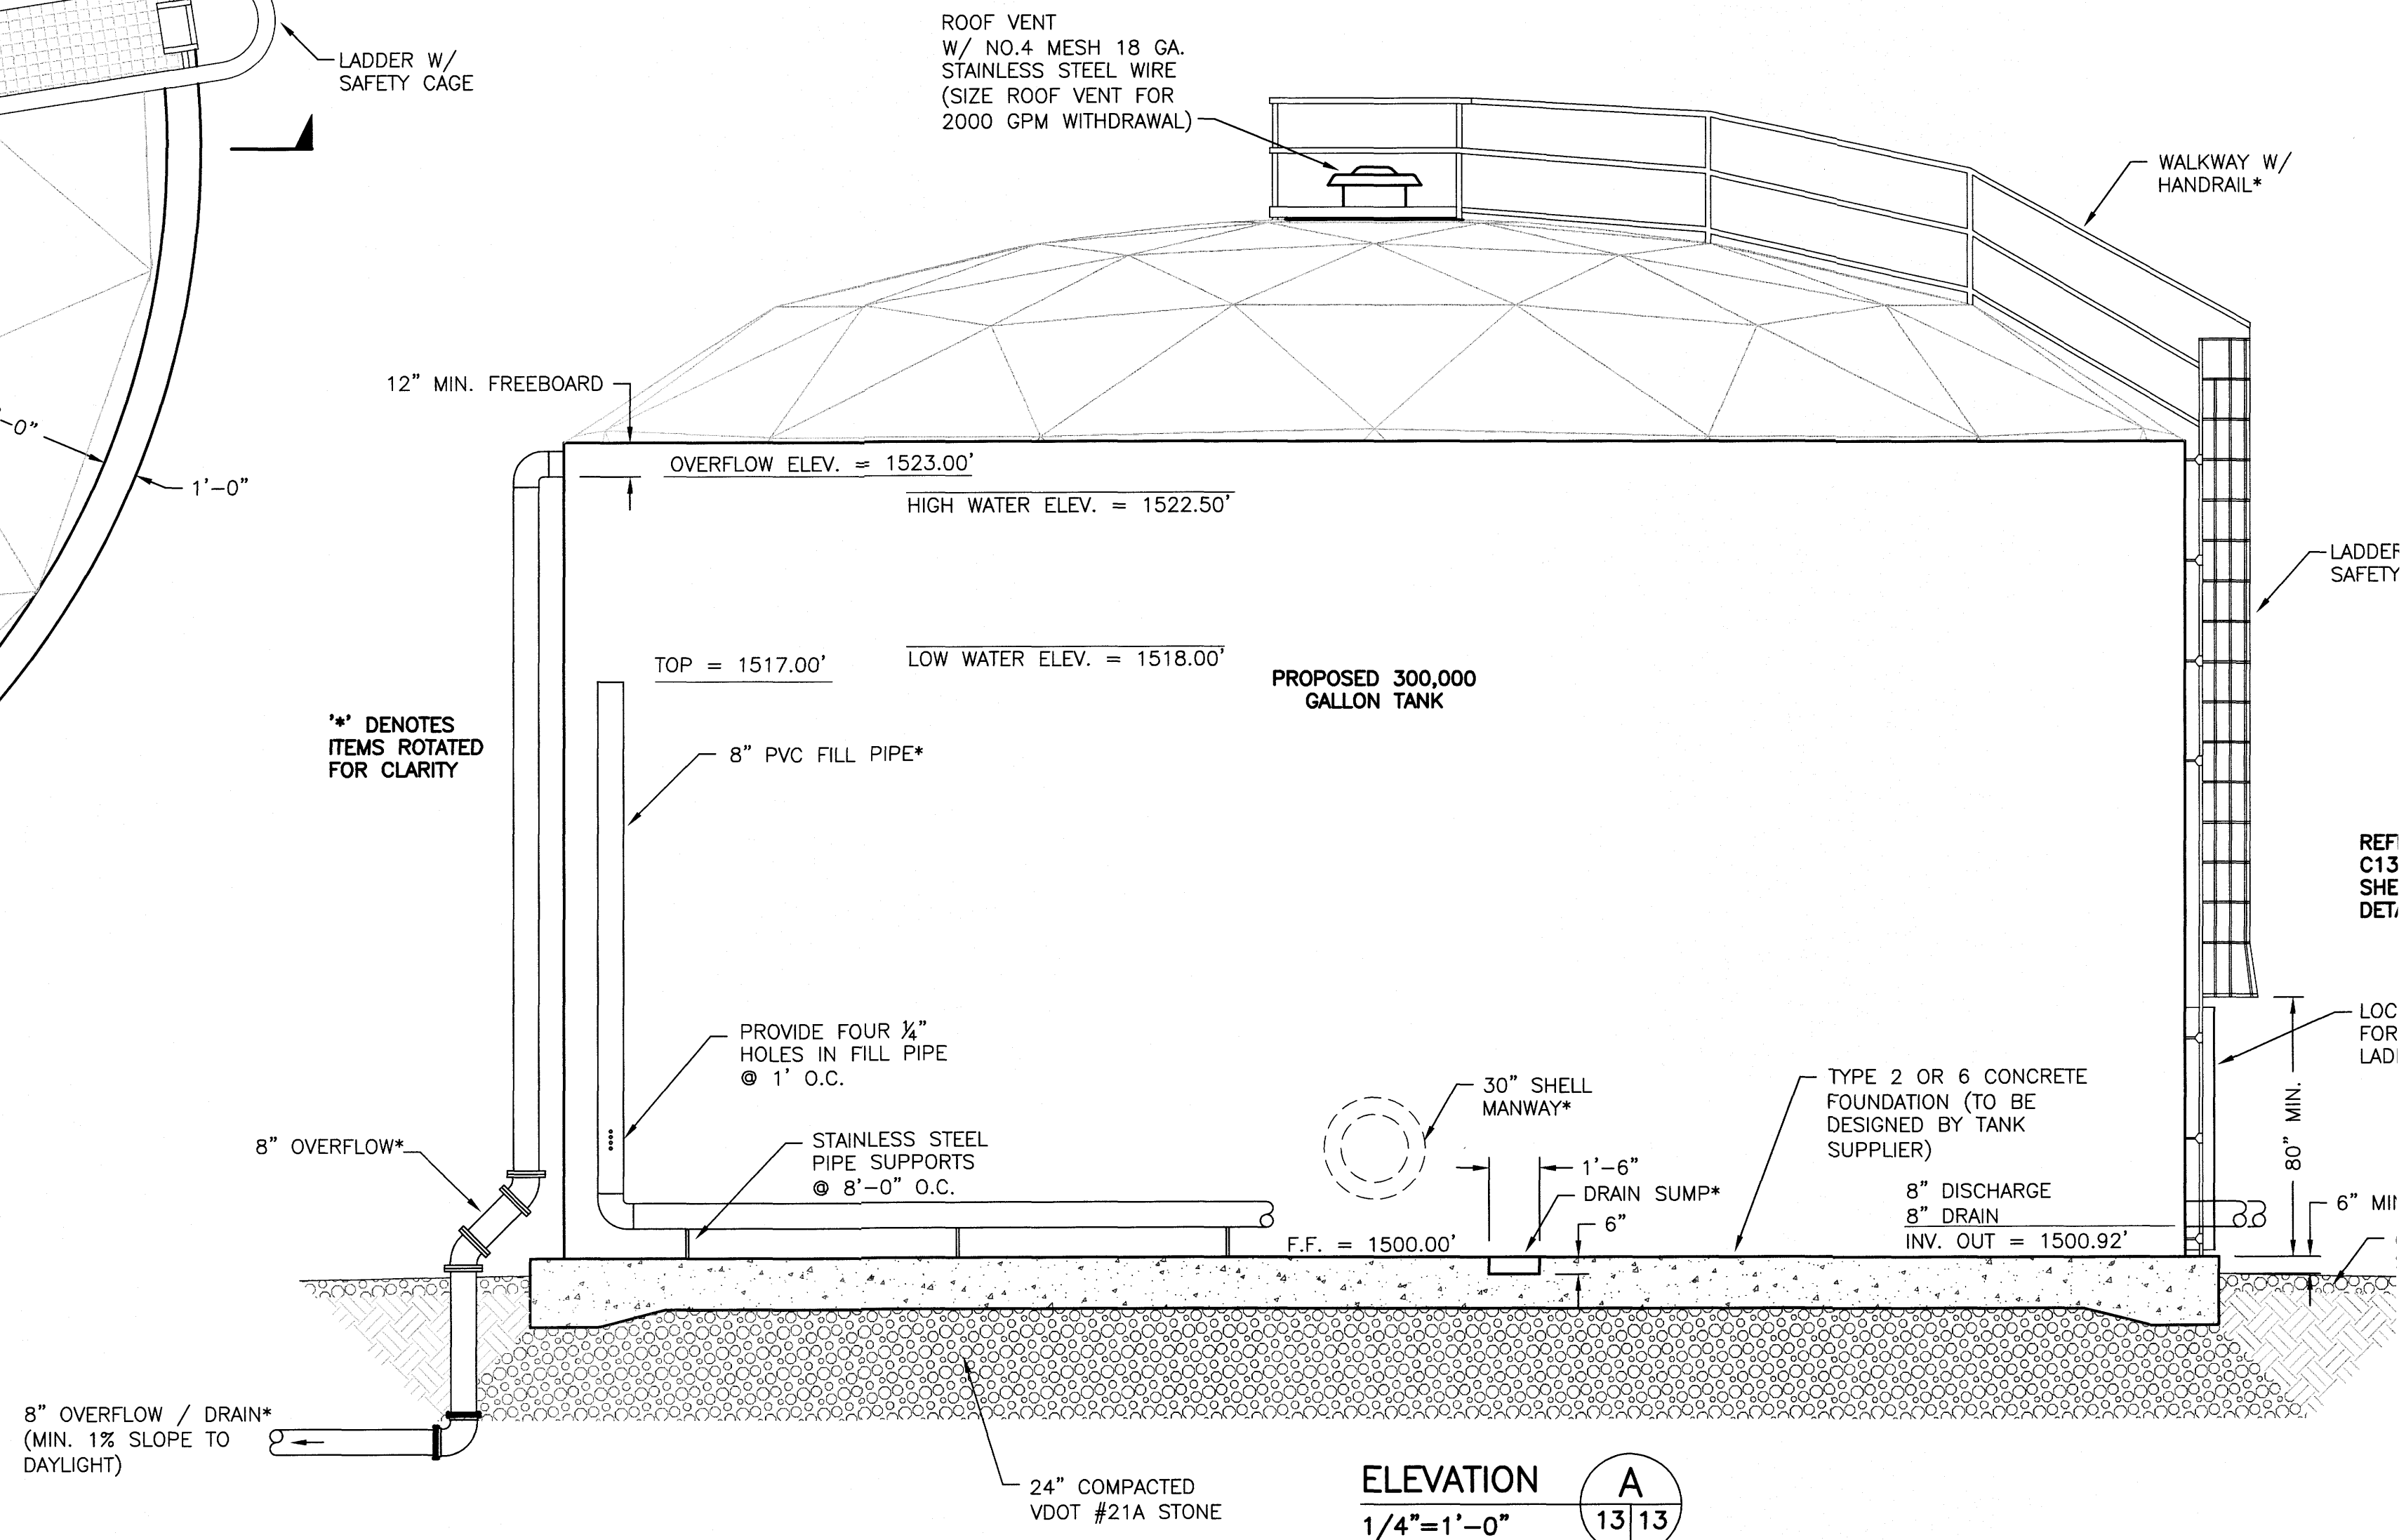

ELEVATION
1/4"=1'-0"



ANDERSON & ASSOCIATES, INC.
Professional Design Services
www.andassoc.com
Virginia - North Carolina - Tennessee

100 Ardmore St.
Blacksburg, Va. 24060
540-552-5592

DATE : 08 SEP 04
DESIGNED: RNJ
DRAWN : RNJ
CHECKED: CSF
QA / QC :

REVISIONS:
03 NOV 04
RECORD

FERRUM WATER SYSTEM IMPROVEMENTS
FERRUM, VIRGINIA

KING RICHARD TANK
PLAN & SECTIONS