
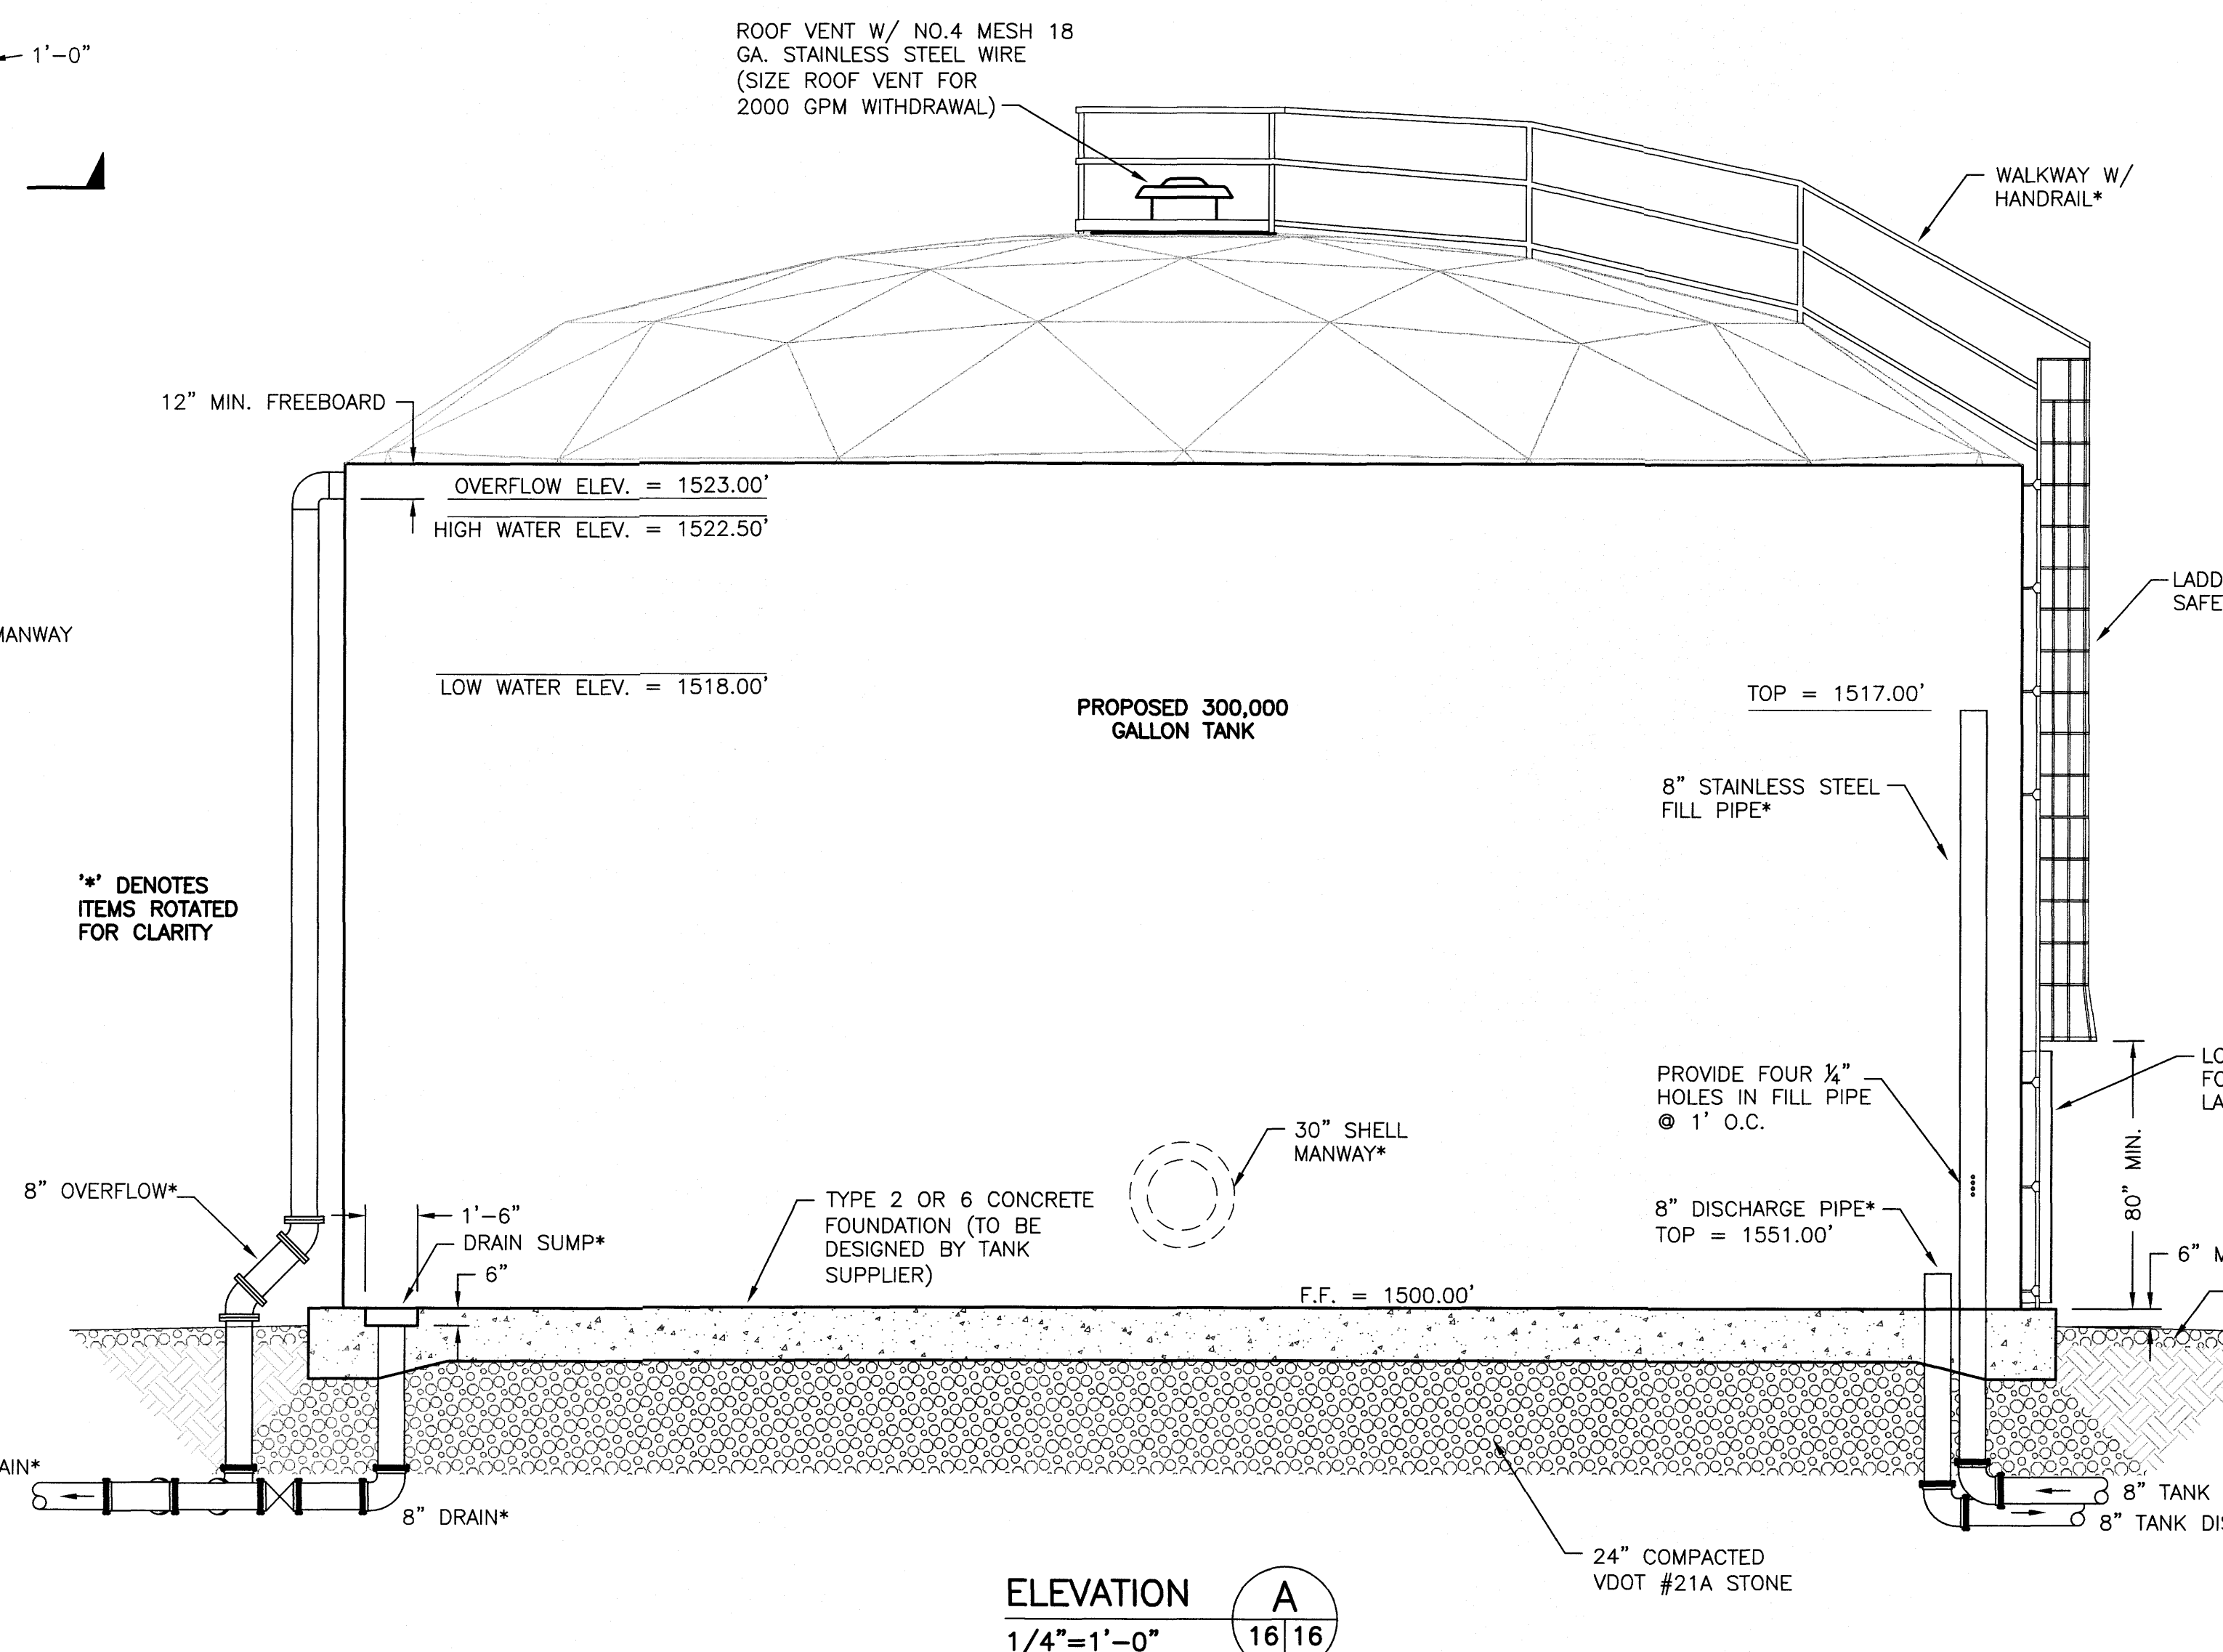


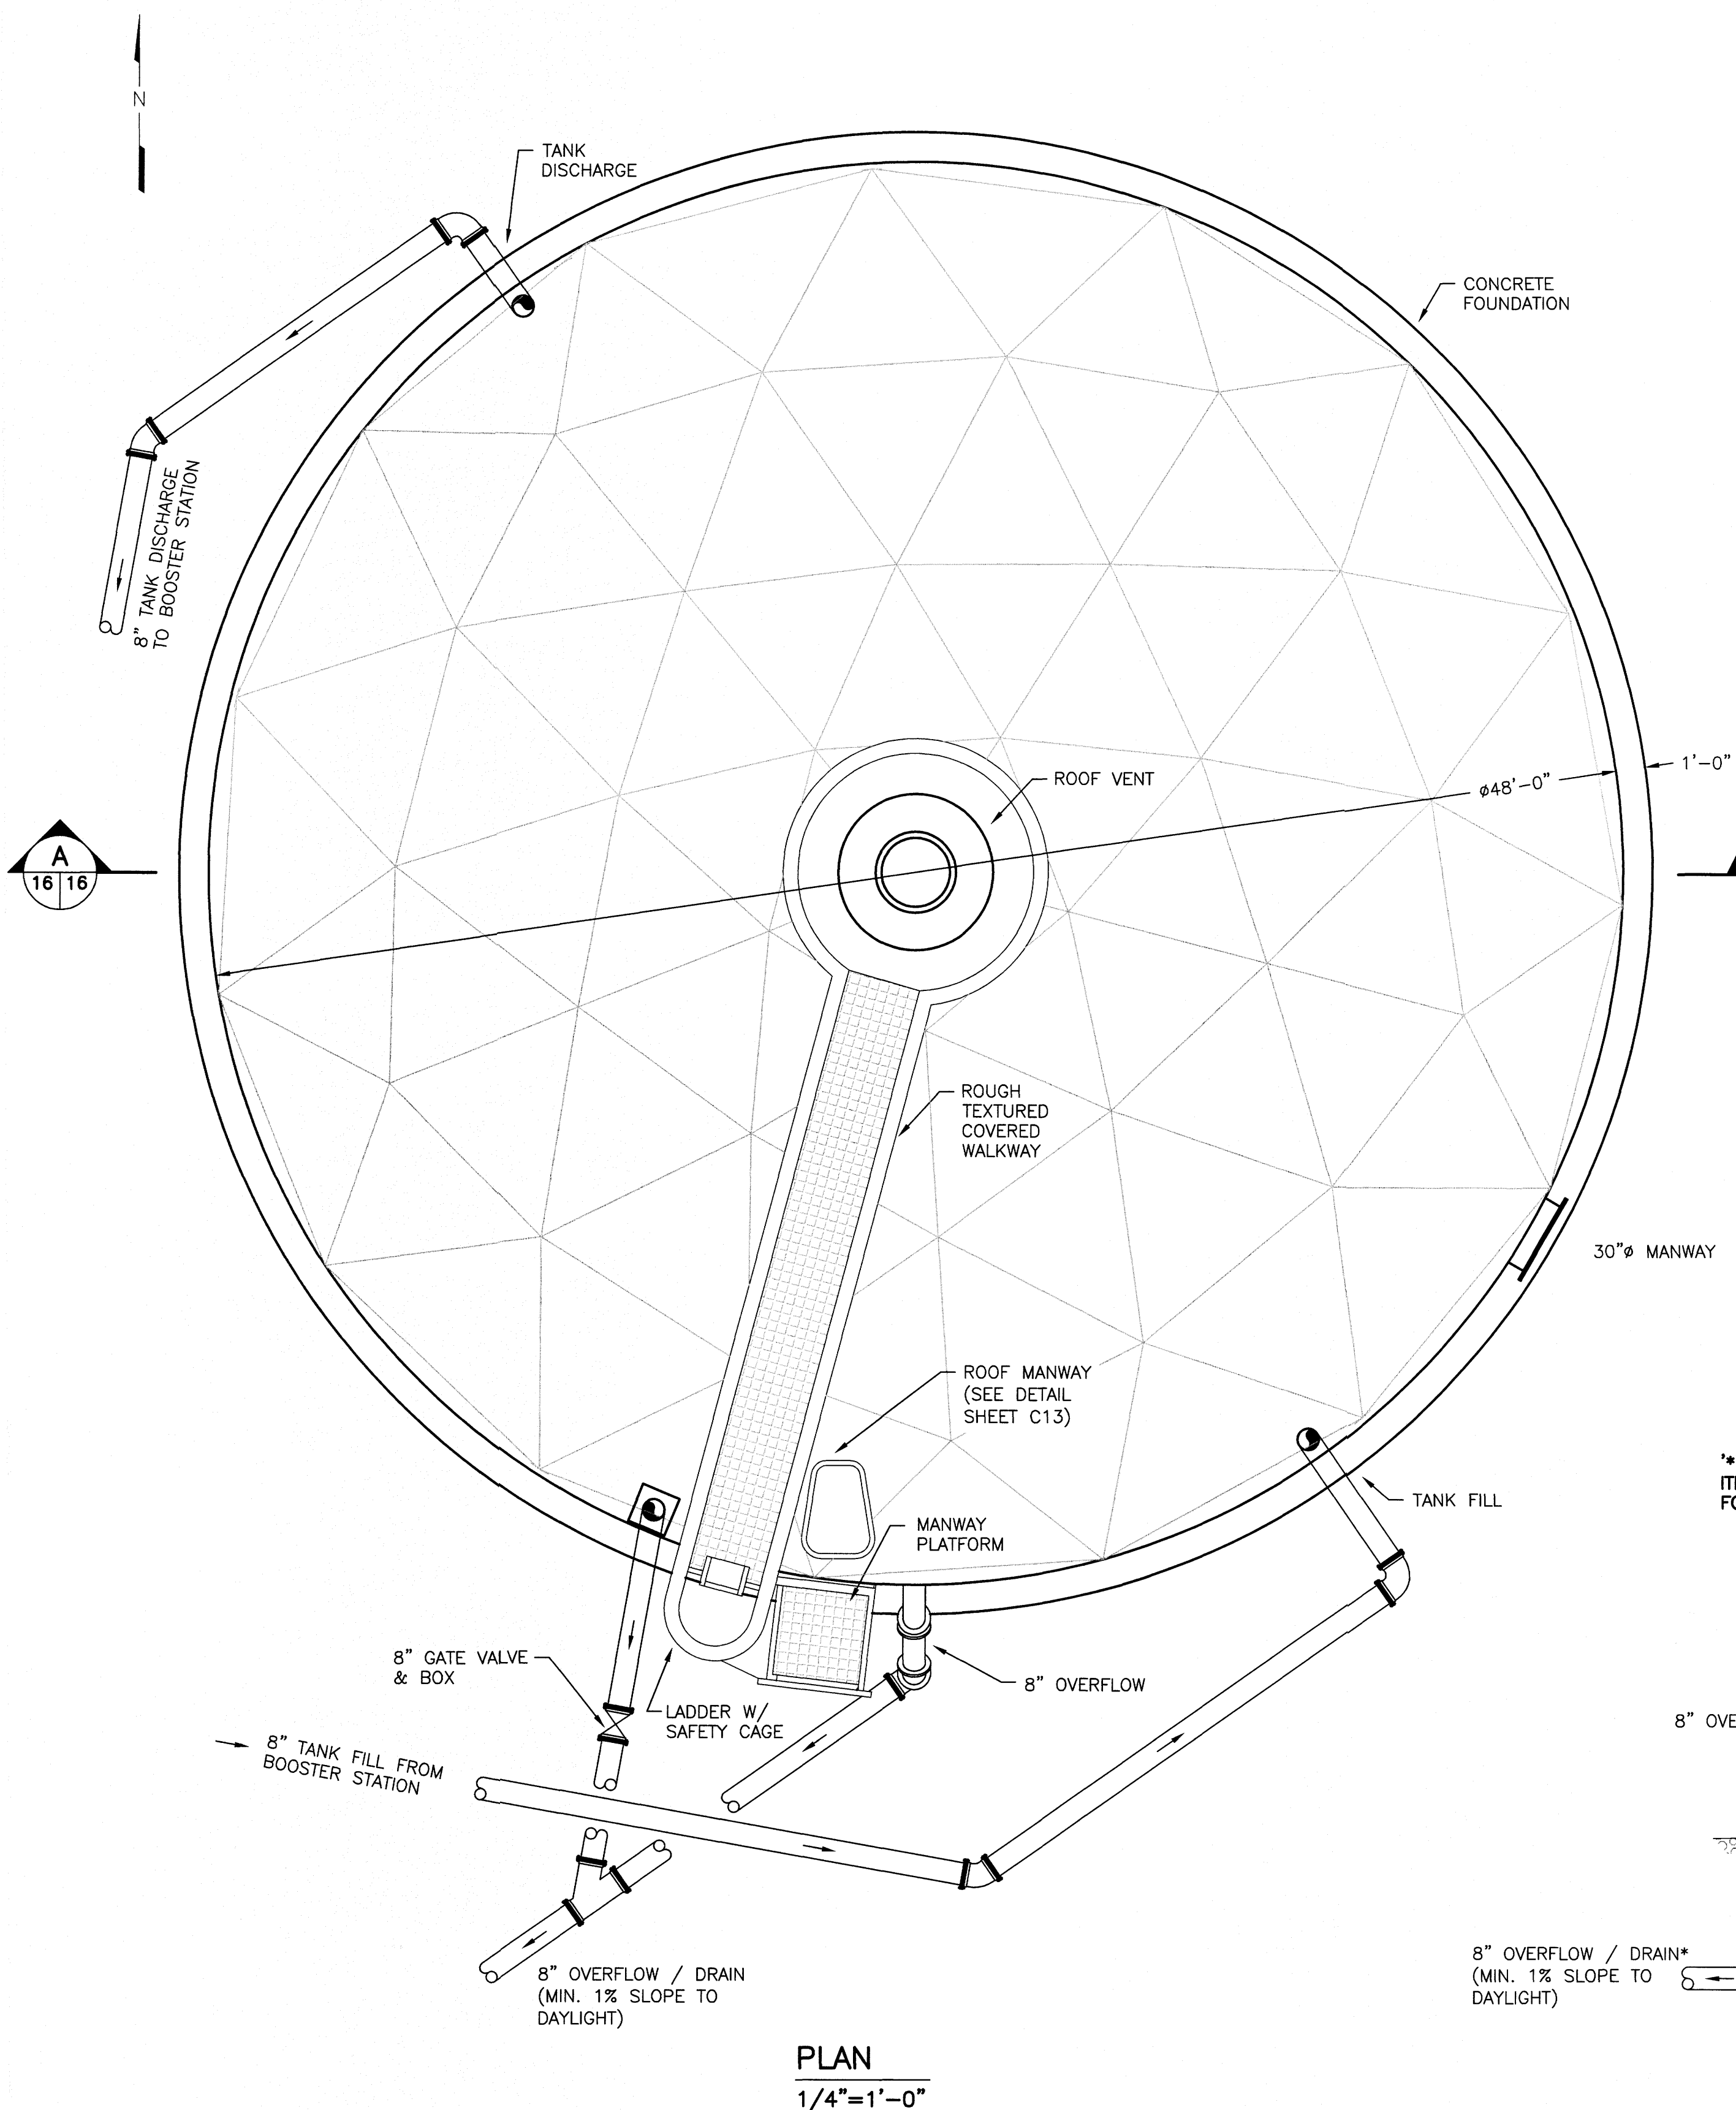

**ANDERSON & ASSOCIATES, INC.**  
Professional Design Services  
www.andassoc.com  
Virginia - North Carolina - Tennessee

100 Ardmore St.  
Blacksburg, Va. 24060  
540-552-5592

DATE : 08 SEP 04  
DESIGNED: RNJ  
DRAWN : RNJ  
CHECKED: CSF  
QA / QC :

REVISIONS:  
03 NOV 04  
RECORD

## FERRUM WATER SYSTEM IMPROVEMENTS FERRUM, VIRGINIA

## COLLEGE TANK PLAN & SECTIONS