
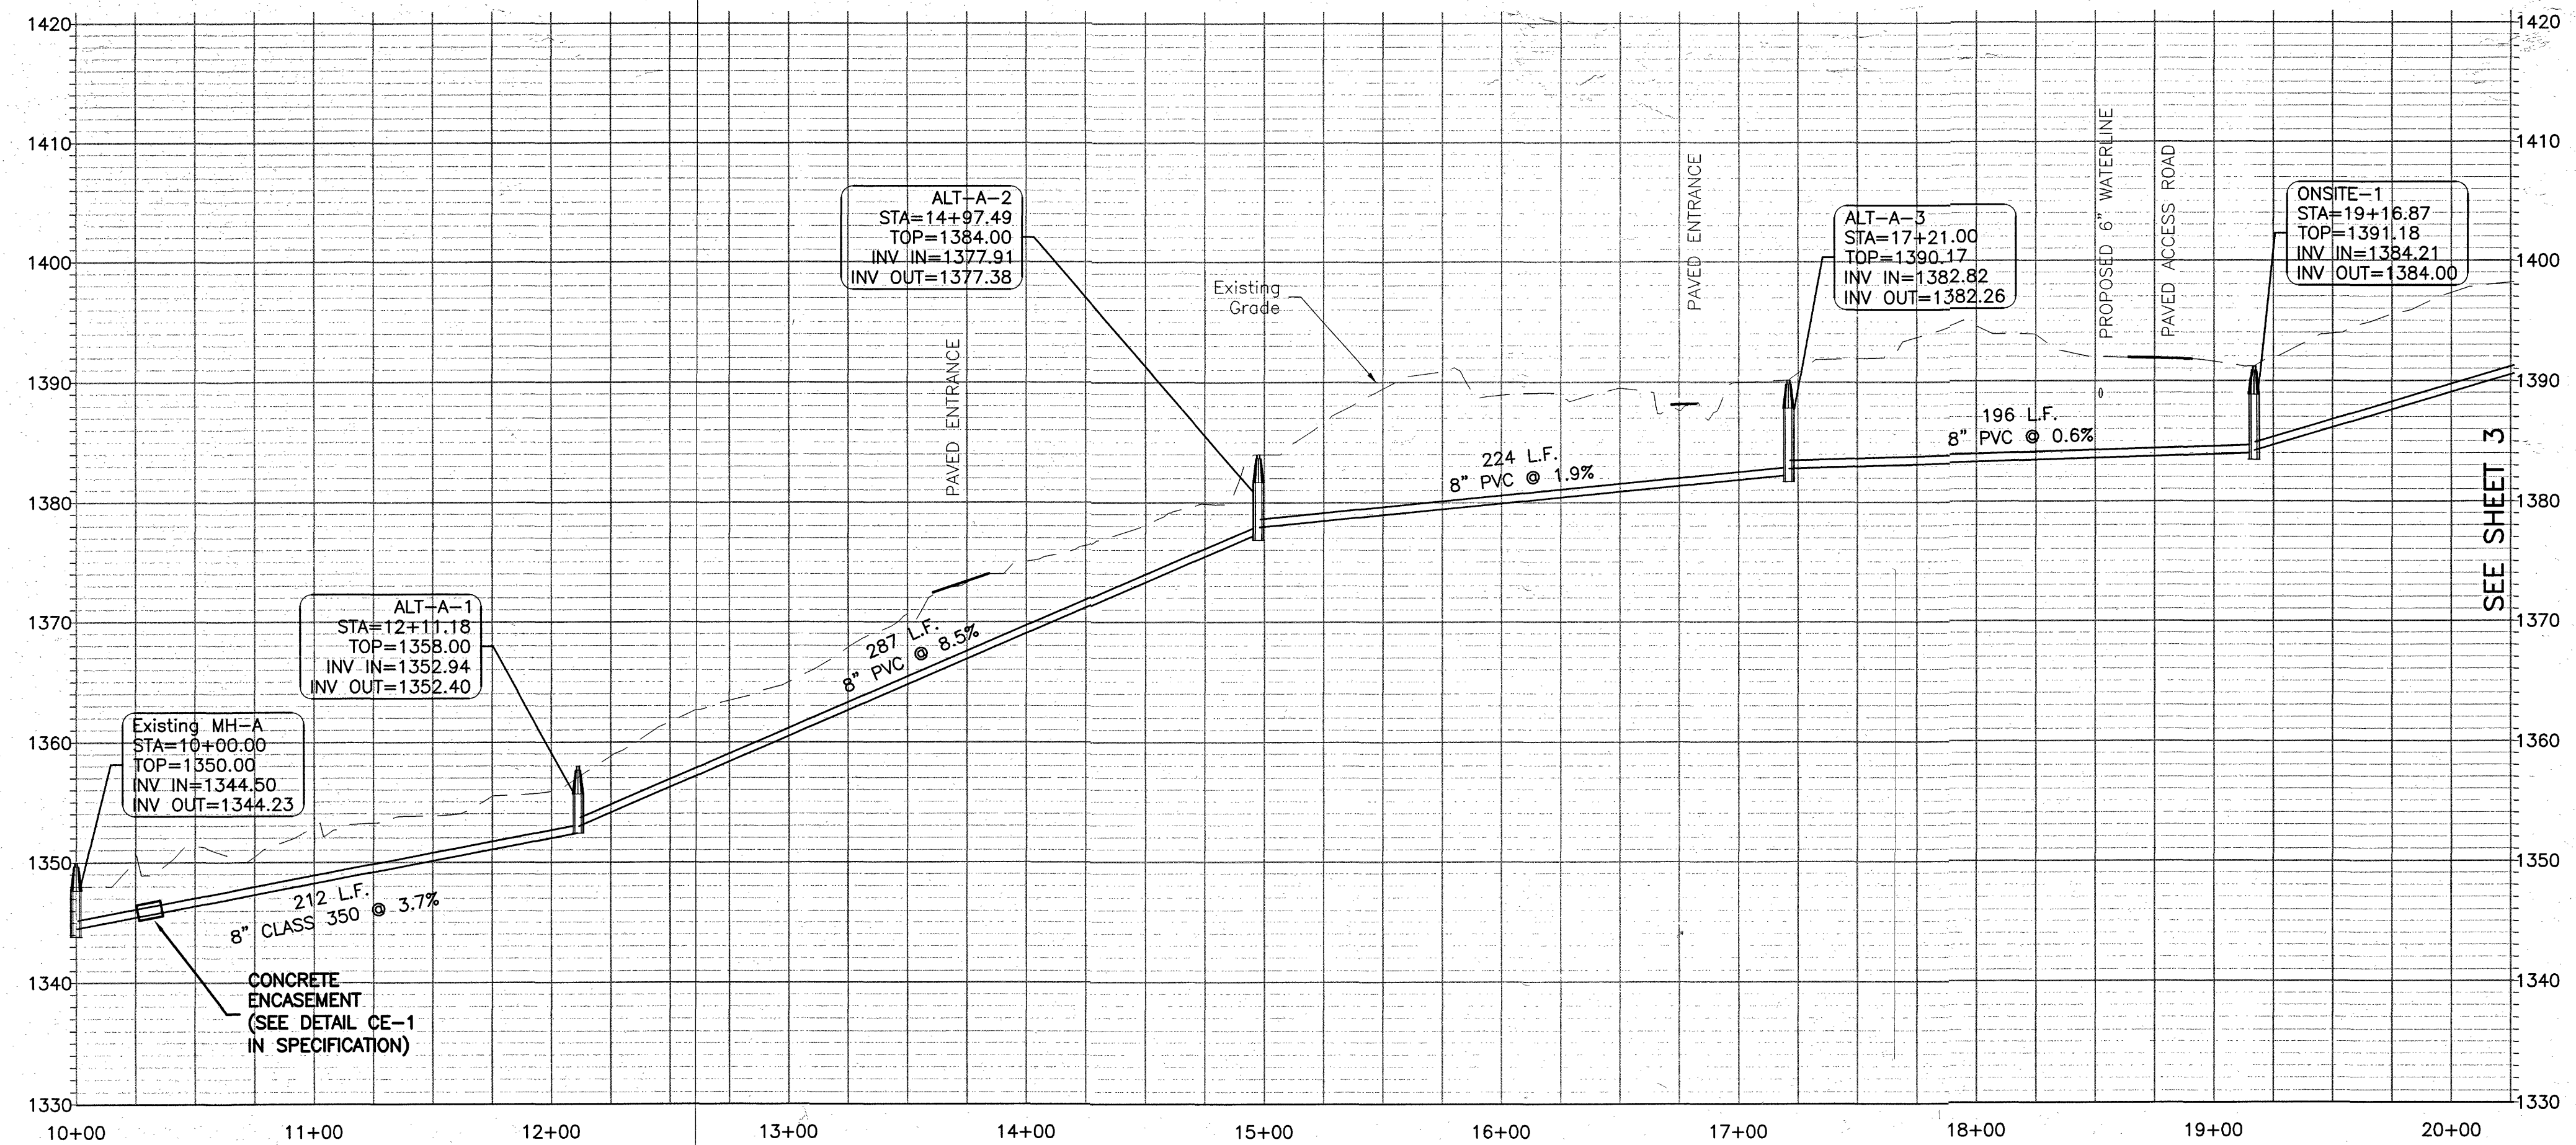


- NOTES
1. SANITARY SEWER SHALL HAVE 3' MINIMUM COVER.
 2. PIPE MATERIAL SHALL BE PER SPECIFICATIONS.
 3. ALL VEGETATIVE AND STRUCTURAL EROSION AND SEDIMENT CONTROL PRACTICES WILL BE CONSTRUCTED AND MAINTAINED ACCORDING TO MINIMUM STANDARDS AND SPECIFICATIONS OF THE VIRGINIA EROSION AND SEDIMENT CONTROL HANDBOOK AND VIRGINIA REGULATIONS VR 625-02-00 EROSION AND SEDIMENT CONTROL REGULATIONS.

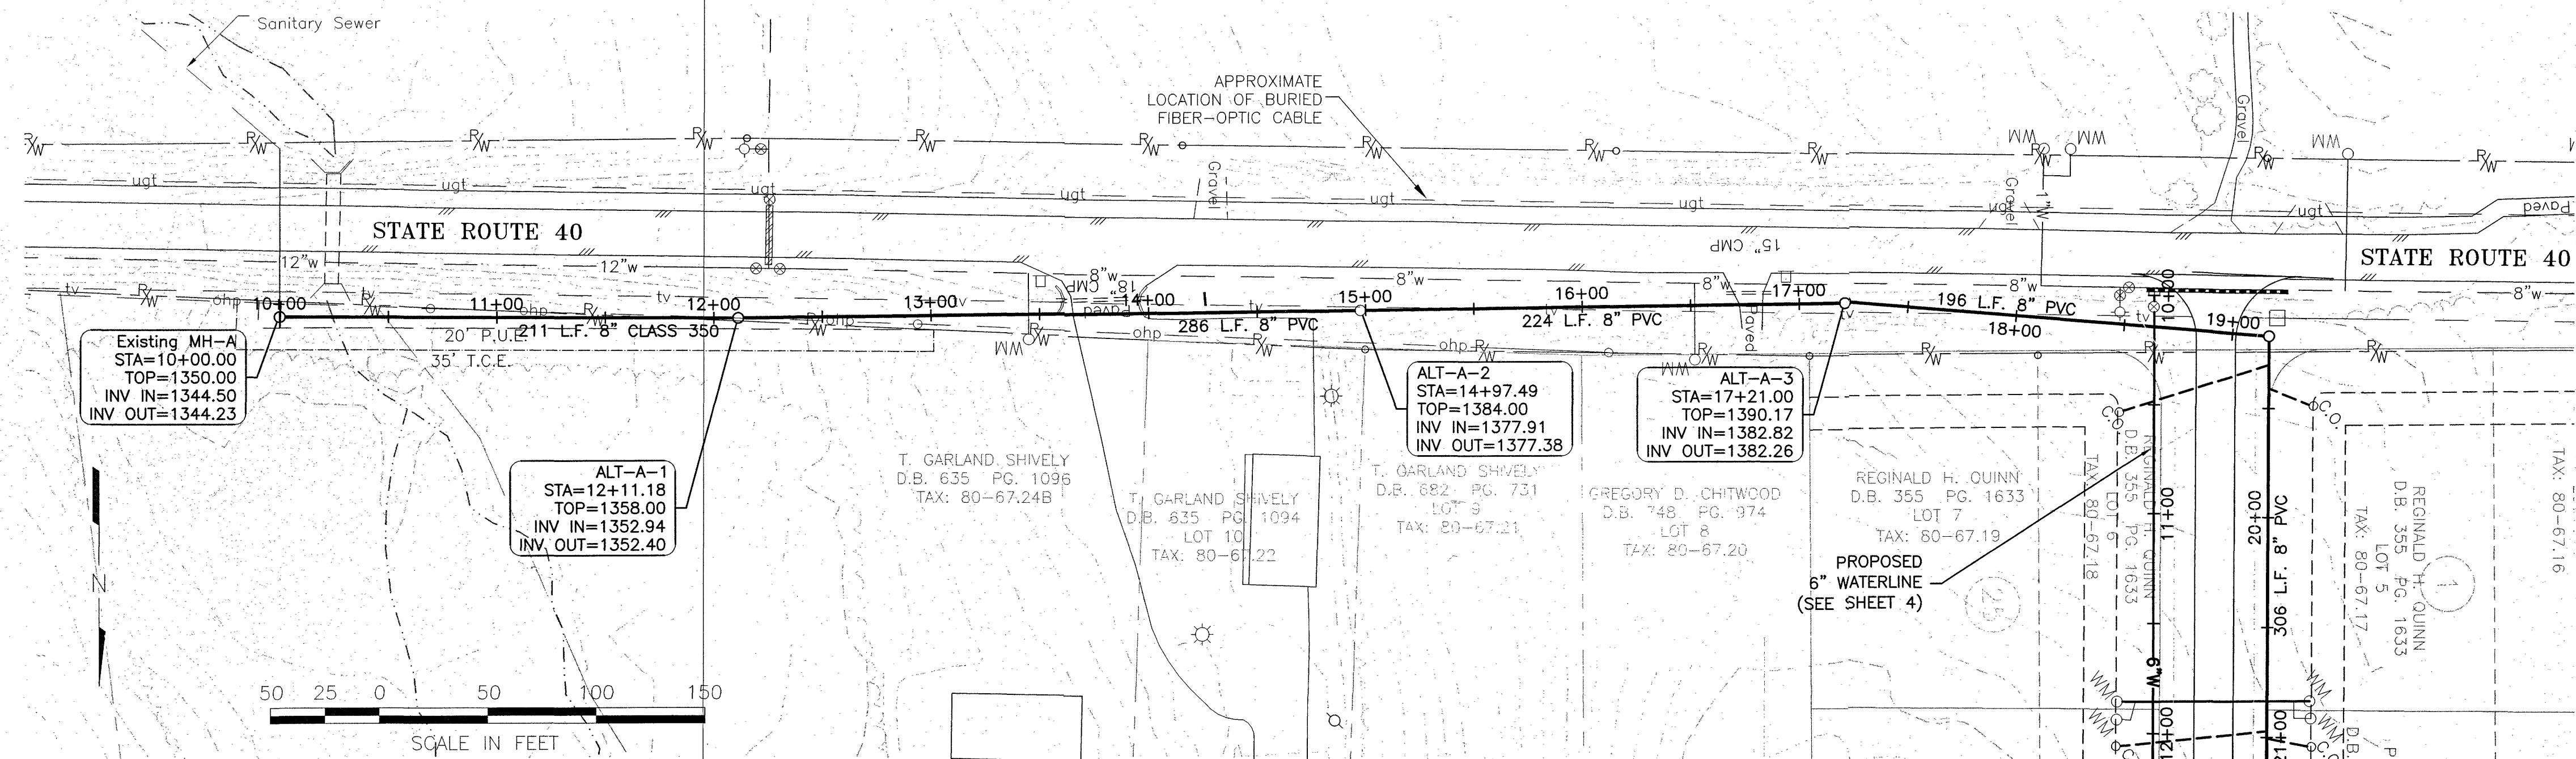

ANDERSON & ASSOCIATES, INC.
Professional Design Services
www.andassoc.com
Virginia - North Carolina - Tennessee

100 Ardmore St.
Blacksburg, Va. 24060
540-552-5592

DATE : 10 MAR 06
DESIGNED : CSF
DRAWN : SEC
CHECKED : CSF
QA/QC :

REVISIONS:
07 APR 06
31 MAY 06
19 JUN 06
SYNOPSIS RECORD

QUINN ESTATES
UTILITY EXTENSION PROJECT
FERRUM, VIRGINIA

GRAVITY SEWER - PLAN & PROFILE
ROUTE 40 ALTERNATIVE A

DOCUMENT NO.
24891-002
SHEET
2A OF **5**

C:\DWELLING\SHAWN\11/9/2006 3:16 PM / U:\24\24891\24891\ENG\DESIGN\PLANS\RECORD\24891_BASE_RECORD.DWG