


NOTES

1. WATER & SEWER ALIGNMENTS ARE BASED OFF OF ROAD PLANS CREATED BY STONE ENGINEERING TITLED, "QUINN'S ESTATES ROAD CONSTRUCTION PLANS WITH EROSION AND SEDIMENT CONTROL MEASURES, BLUE RIDGE MAGISTERIAL DISTRICT, FRANKLIN COUNTY, VIRGINIA.
2. WATER & SEWER UTILITIES CONTRACTOR WILL COORDINATE WITH ROAD CONTRACTOR ON POTENTIAL CONFLICTS.
3. PIPE MATERIAL SHALL BE PER SPECIFICATIONS.
4. SANITARY SEWER SHALL HAVE 3' MINIMUM COVER.
5. ALL VEGETATIVE AND STRUCTURAL EROSION AND SEDIMENT CONTROL PRACTICES WILL BE CONSTRUCTED AND MAINTAINED ACCORDING TO MINIMUM STANDARDS AND SPECIFICATIONS OF THE VIRGINIA EROSION AND SEDIMENT CONTROL HANDBOOK AND VIRGINIA REGULATIONS VR 625-02-00 EROSION AND SEDIMENT CONTROL REGULATIONS.

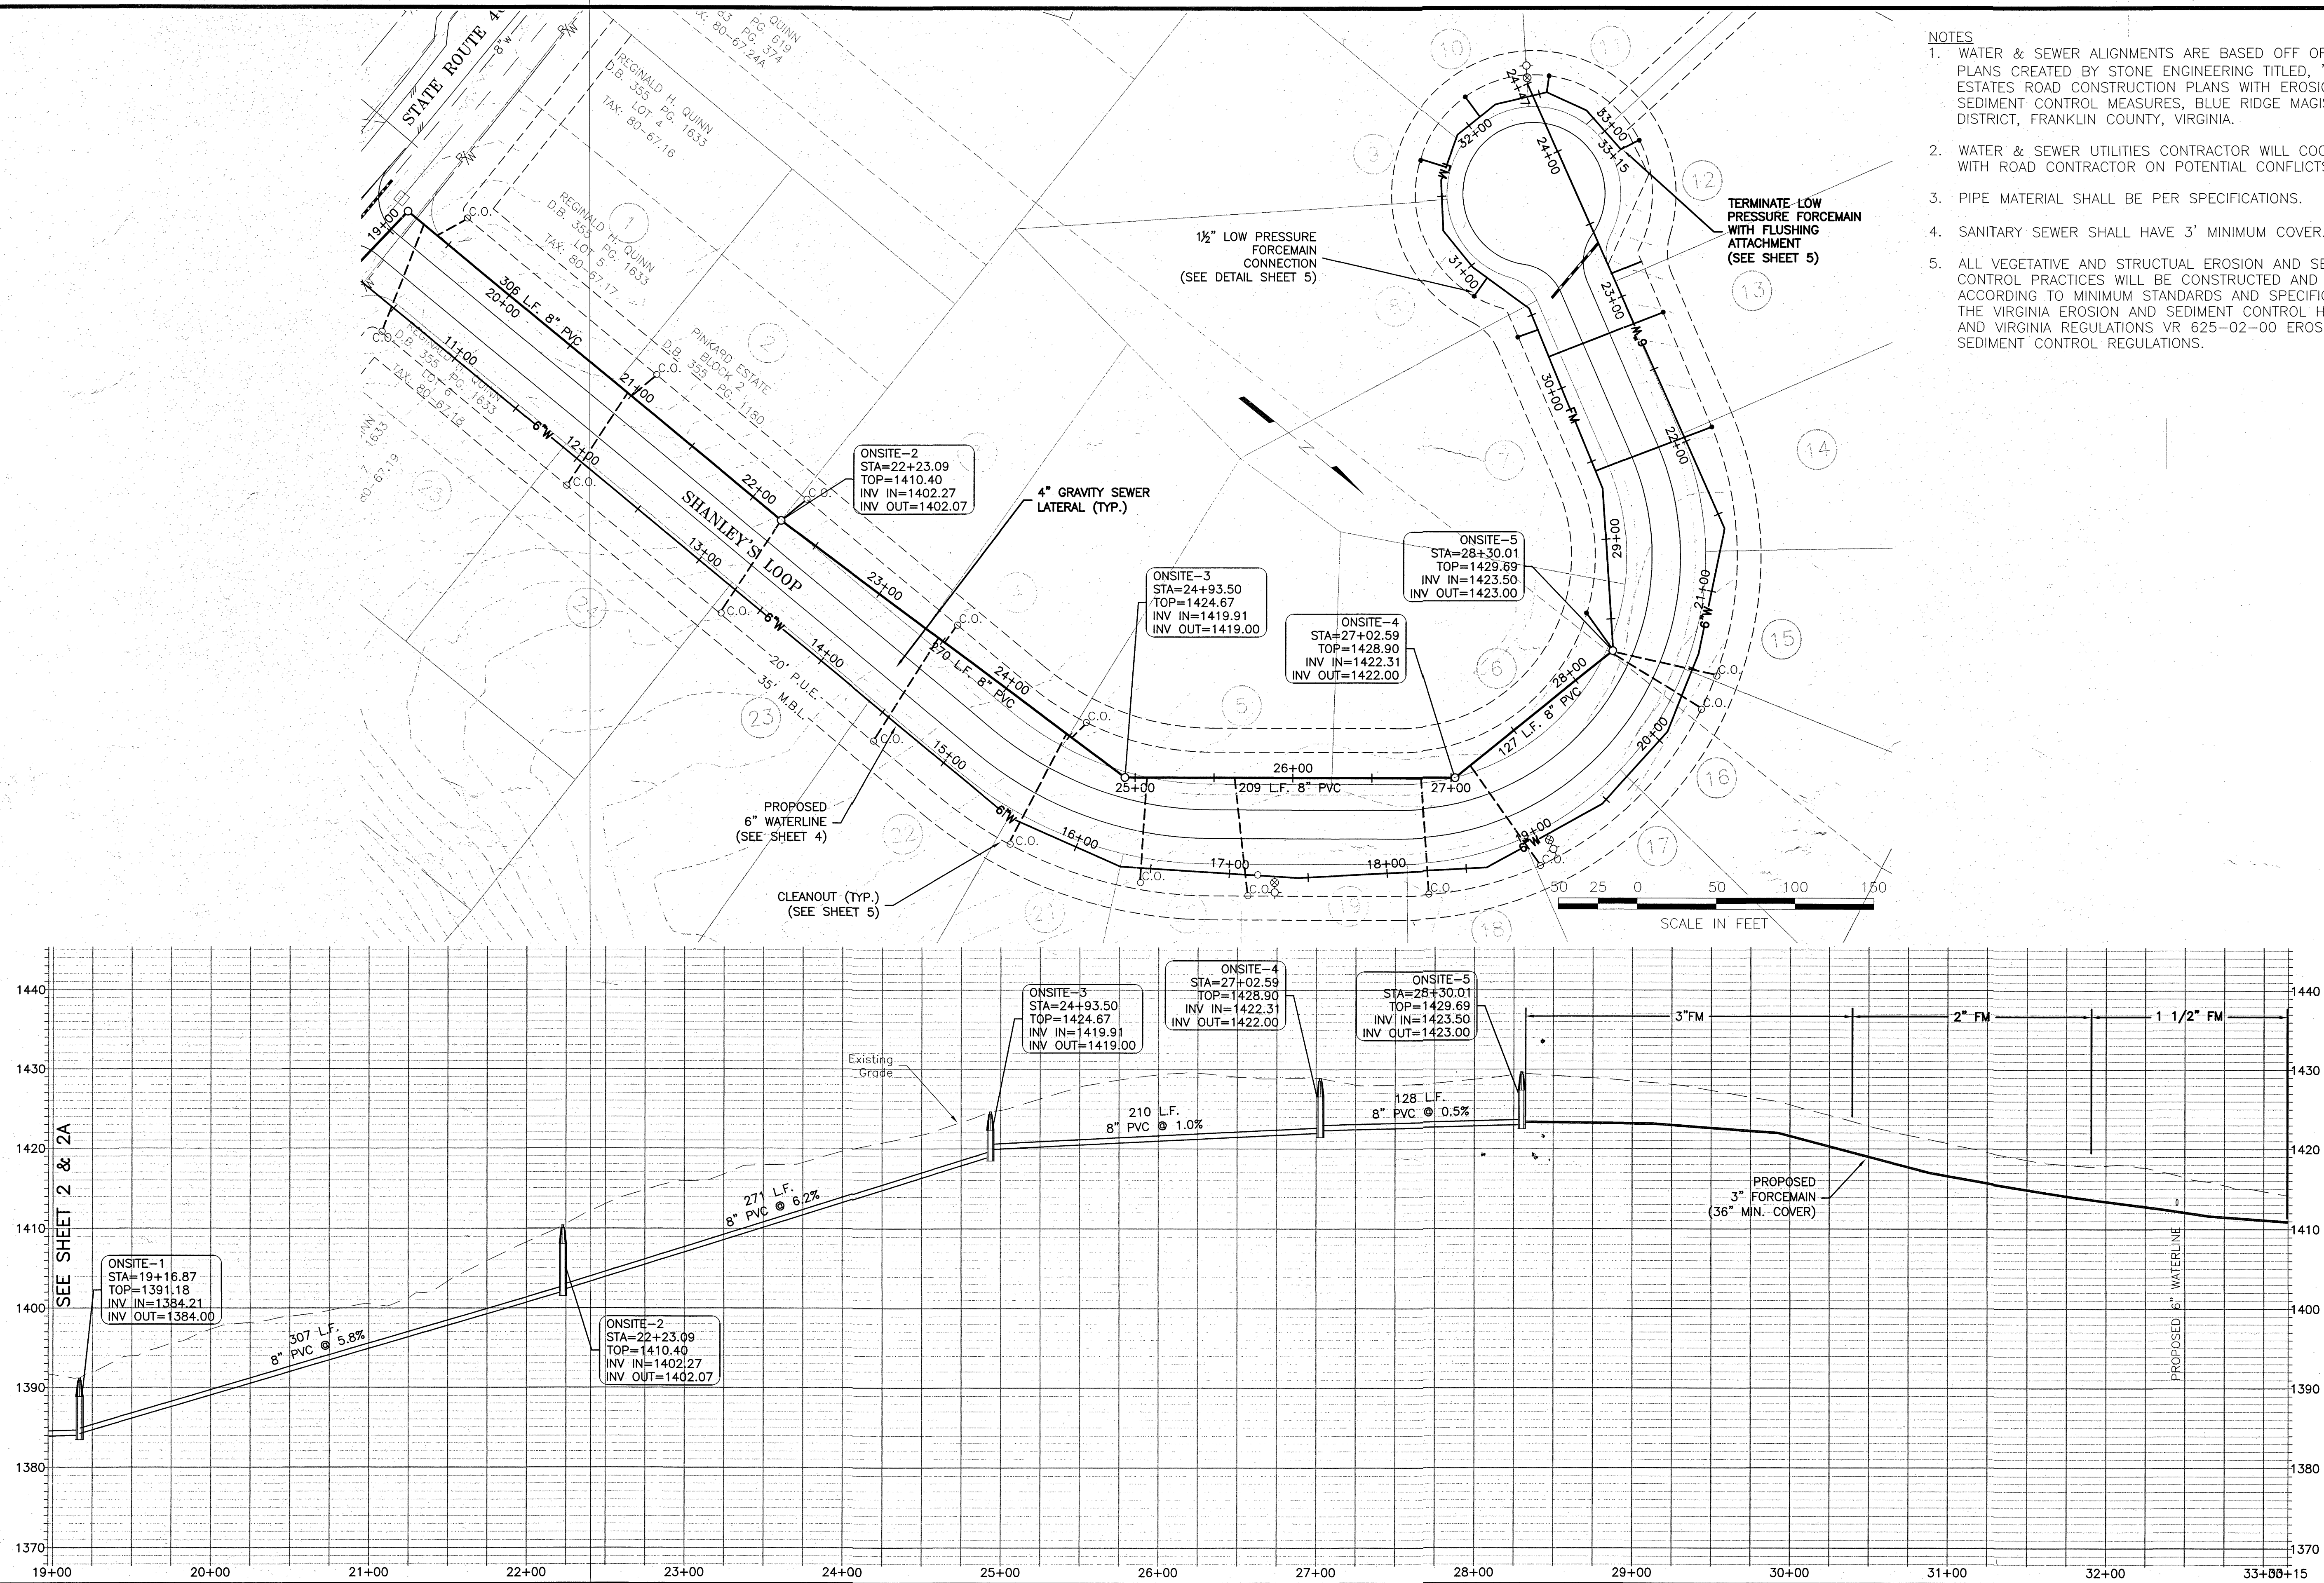

ANDERSON & ASSOCIATES, INC.
Professional Design Services
www.andassoc.com
Virginia - North Carolina - Tennessee

100 Ardmore St.
Blacksburg, Va. 24060
540-552-5592

DATE : 10 MAR 06
DESIGNED : CSF
DRAWN : SEC
CHECKED : CSF
QA / QC :

REVISIONS:
07 APR 06
31 MAY 06
31 MAY 06

QUINN ESTATES
UTILITY EXTENSION PROJECT
FERRUM, VIRGINIA

GRAVITY SEWER - PLAN & PROFILE
ONSITE SEWER

DOCUMENT NO.
24891 - 002
SHEET
3 OF **5**

CAULWELL, SHAWNA / 11/9/2006 3:16 PM / U:\2A\24891\24891\DESIGN\PLANS\RECORD\24891_EASE_RECORD.DWG