


- NOTES
1. WATER & SEWER ALIGNMENTS ARE BASED OFF OF ROAD PLANS CREATED BY STONE ENGINEERING TITLED, "QUINN'S ESTATES ROAD CONSTRUCTION PLANS WITH EROSION AND SEDIMENT CONTROL MEASURES, BLUE RIDGE MAGISTERIAL DISTRICT, FRANKLIN COUNTY, VIRGINIA.
 2. WATER & SEWER UTILITIES CONTRACTOR WILL COORDINATE WITH ROAD CONTRACTOR ON POTENTIAL CONFLICTS.
 3. PIPE MATERIAL SHALL BE PER SPECIFICATIONS.
 4. ALL WATER SERVICE LINES SHALL BE $\frac{3}{4}$ " UNLESS OTHERWISE NOTED.
 5. ALL VEGETATIVE AND STRUCTURAL EROSION AND SEDIMENT CONTROL PRACTICES WILL BE CONSTRUCTED AND MAINTAINED ACCORDING TO MINIMUM STANDARDS AND SPECIFICATIONS OF THE VIRGINIA EROSION AND SEDIMENT CONTROL HANDBOOK AND VIRGINIA REGULATIONS VR 625-02-00 EROSION AND SEDIMENT CONTROL REGULATIONS.
 6. CONTRACTOR SHALL NOTIFY FERRUM WATER & SEWER AUTHORITY 24 HOURS IN ADVANCE OF MAKING THE WET TAP CONNECTION ON EXISTING WATERMAIN.

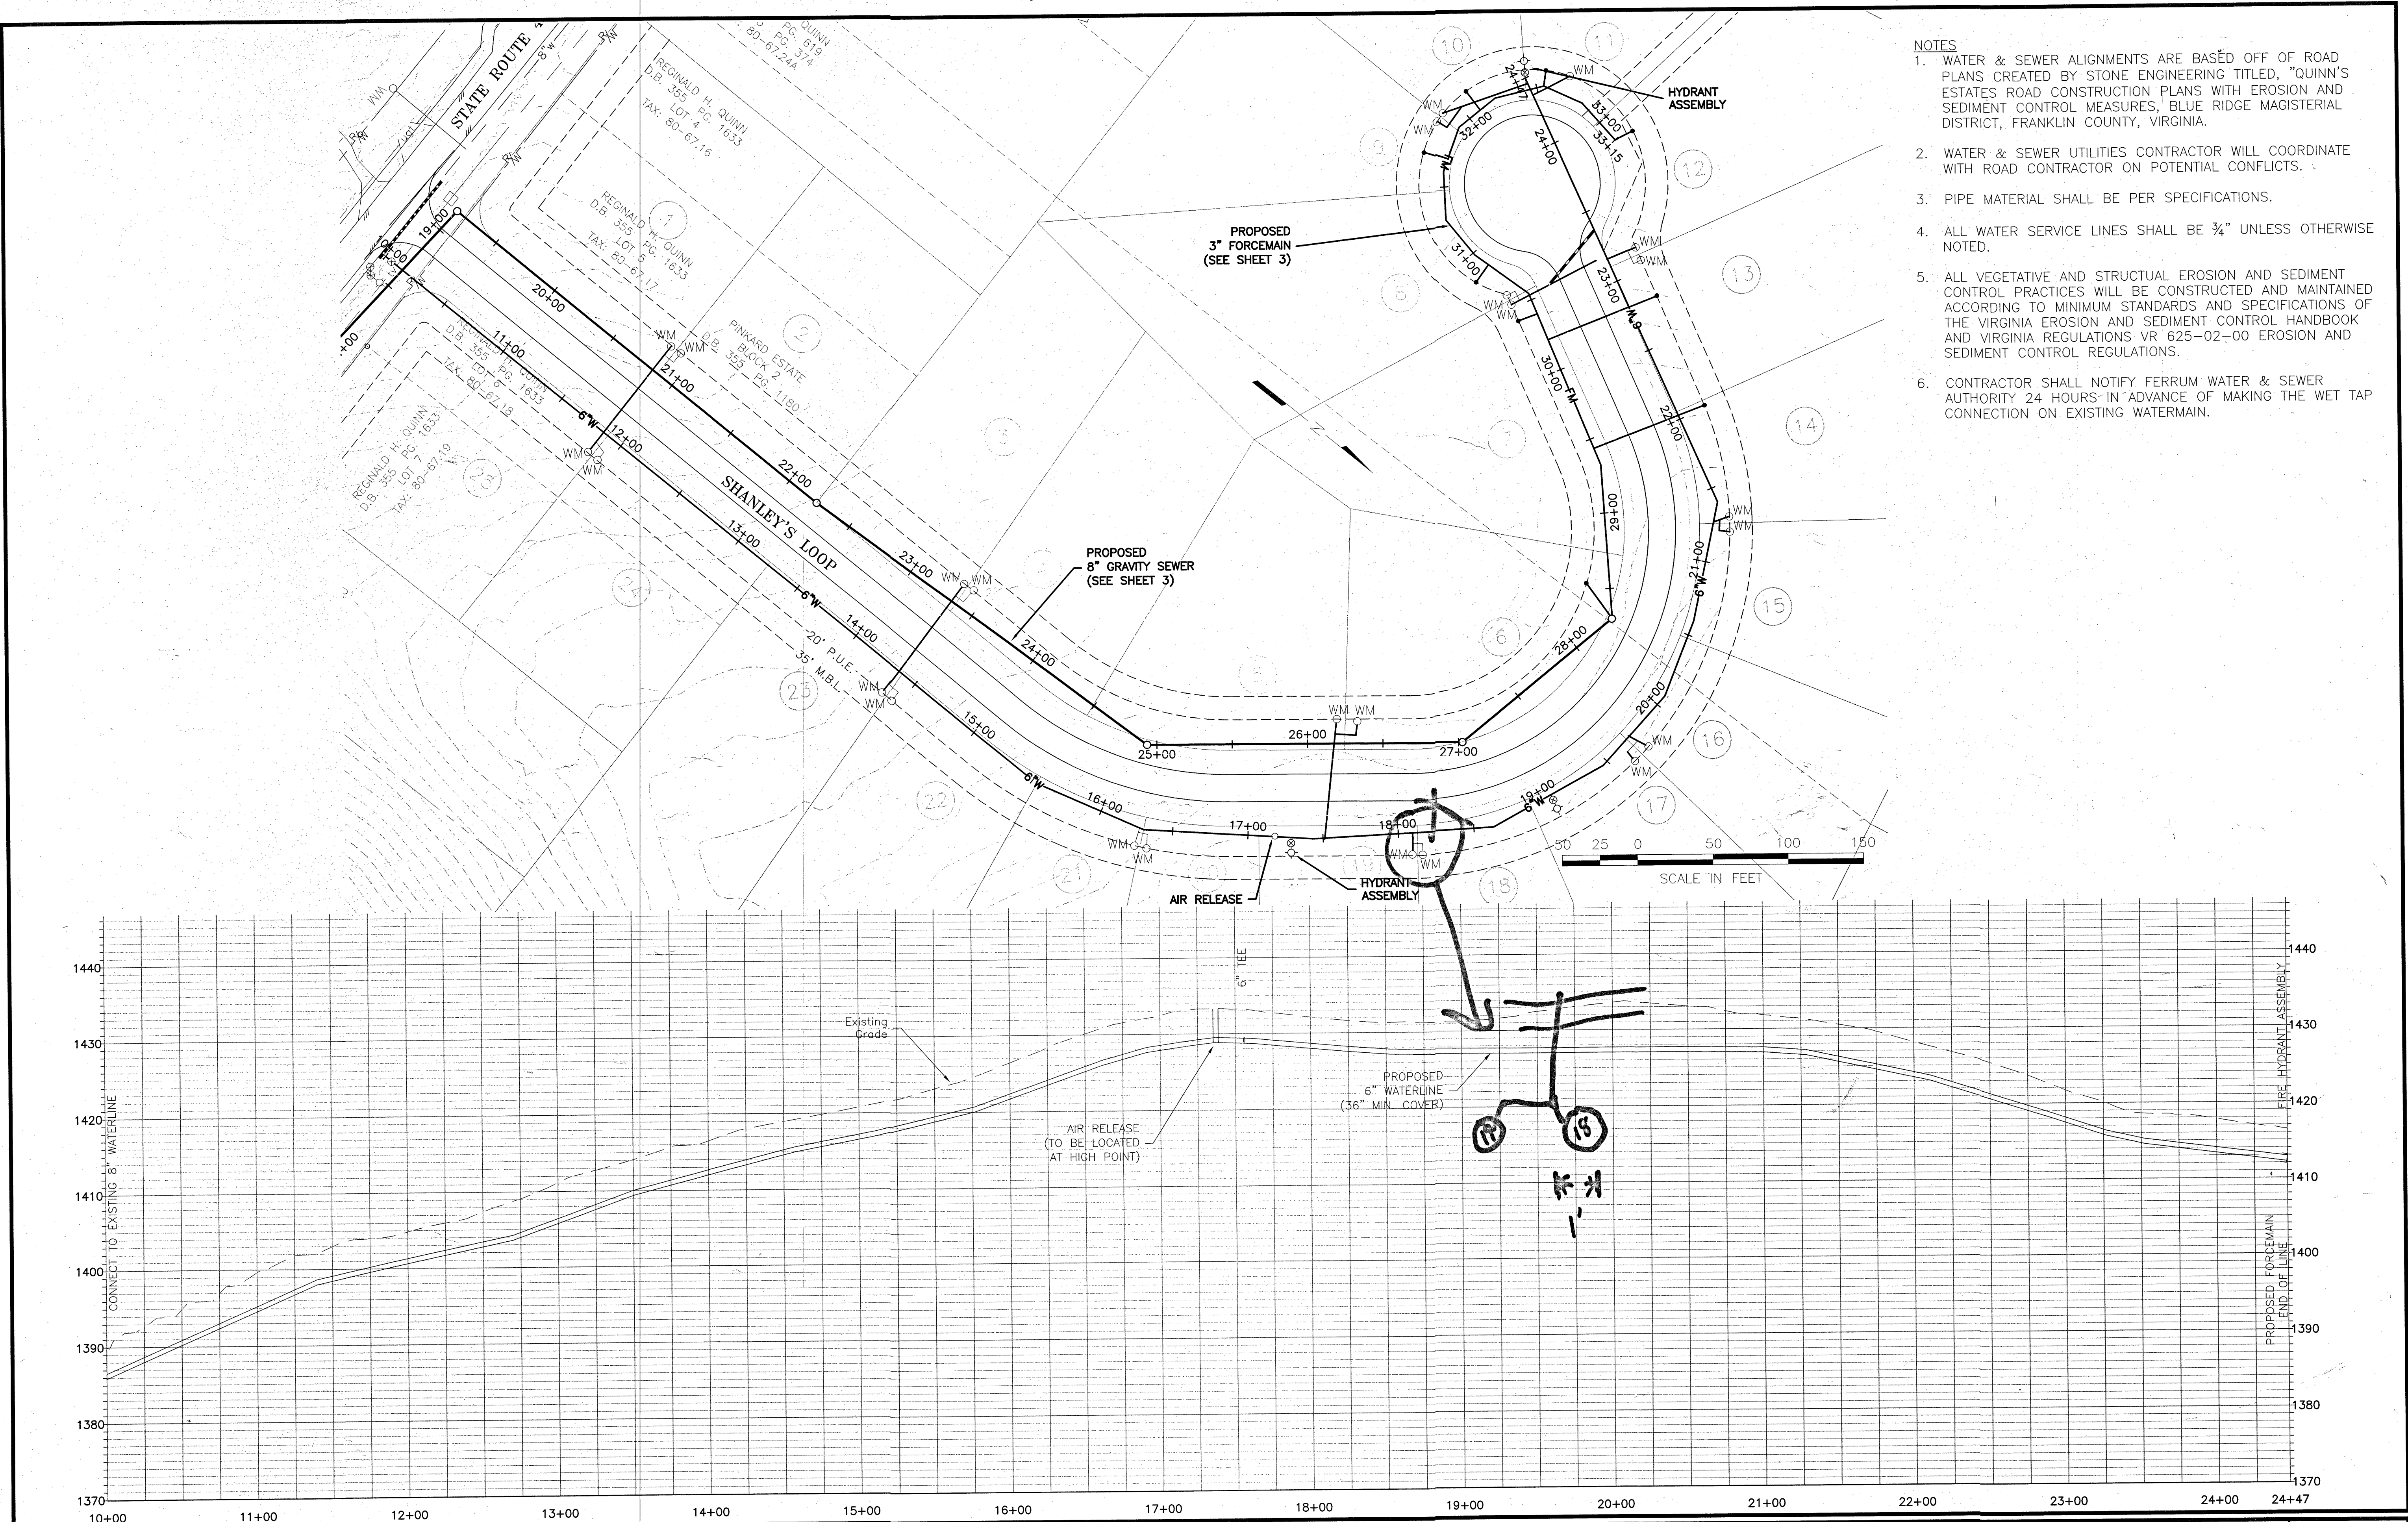

C:\24\24891\24891\ENG\DESIGN\PLANS\RECORD\24891_BASE_RECORD.DWG 11/9/2006 3:16 PM / U:\24\24891\24891\ENG\DESIGN\PLANS\RECORD\24891_BASE_RECORD.DWG