

PLAN	DATE	
	BY	
	SURVEYED	
	NOTED	
NOTE BOOK	NO.	

PROFILE	DATE	
	BY	
	SURVEYED	
	NOTED	
NOTE BOOK	NO.	

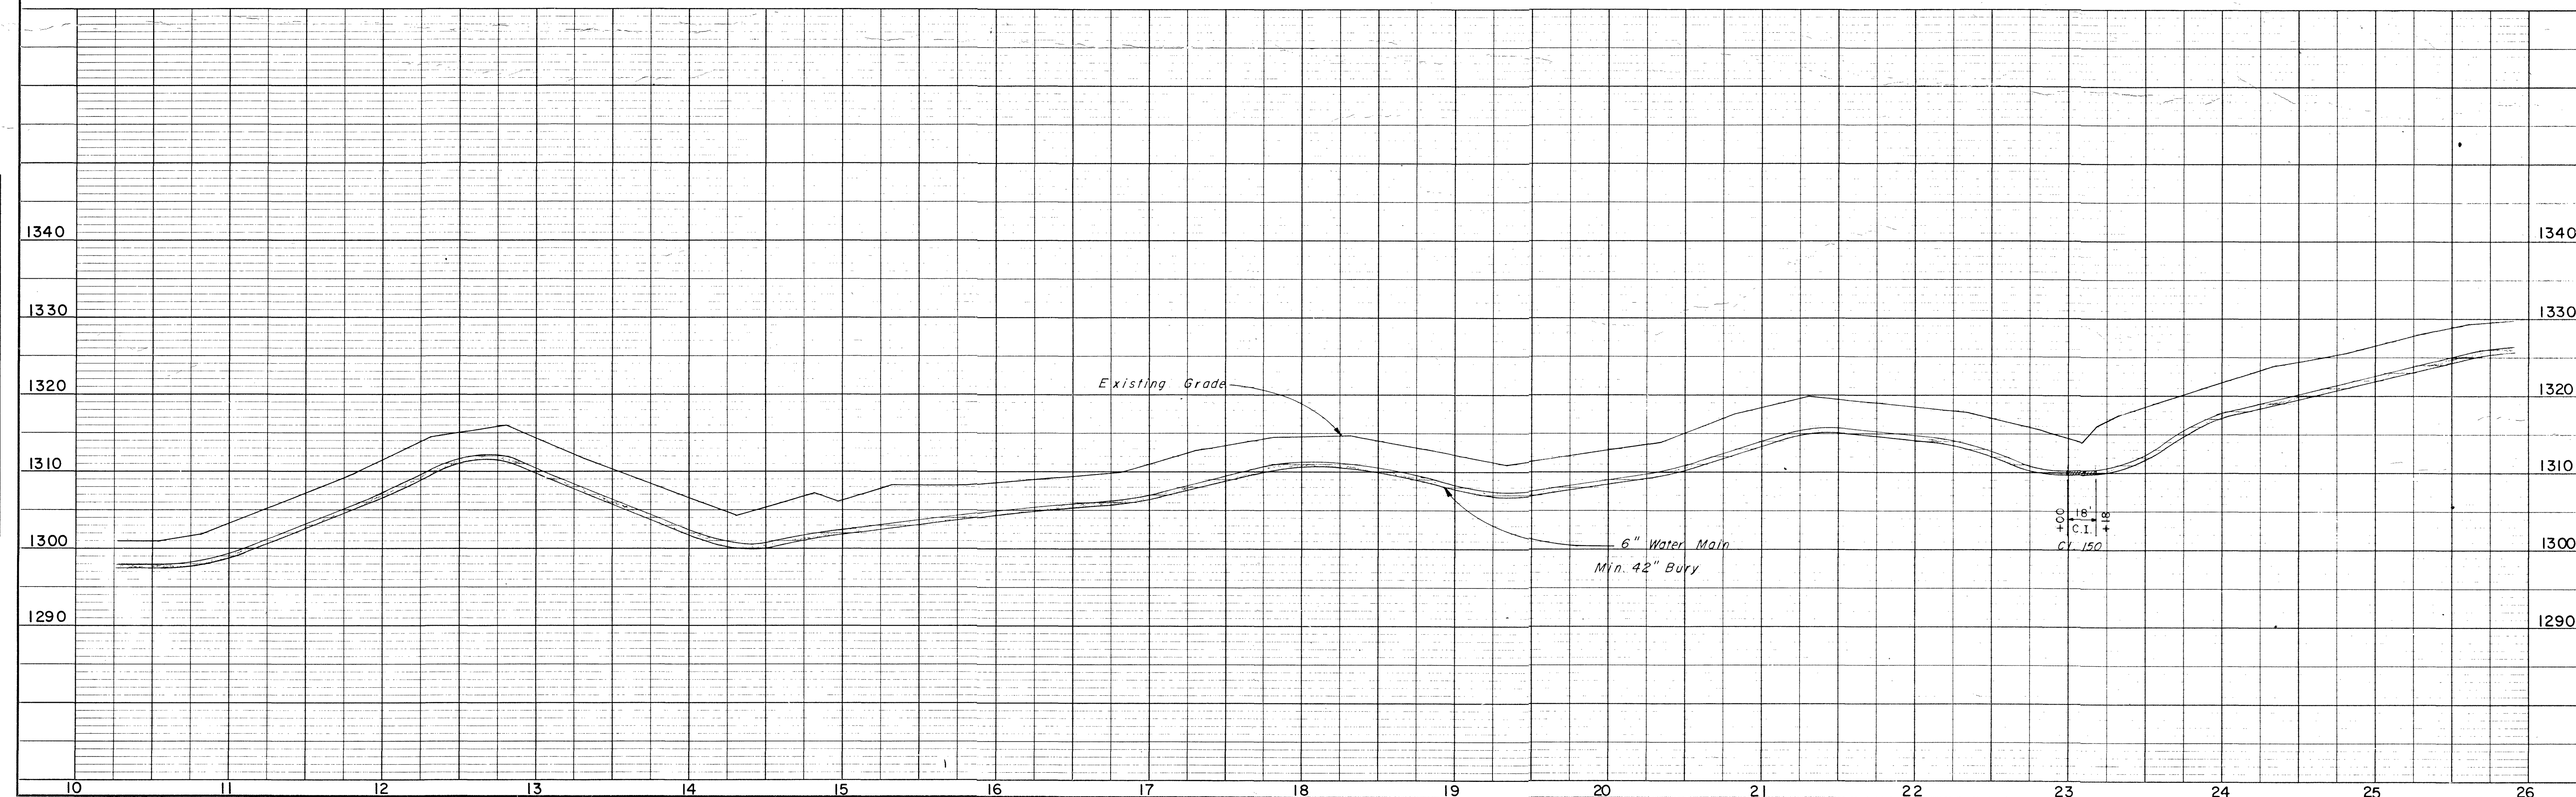
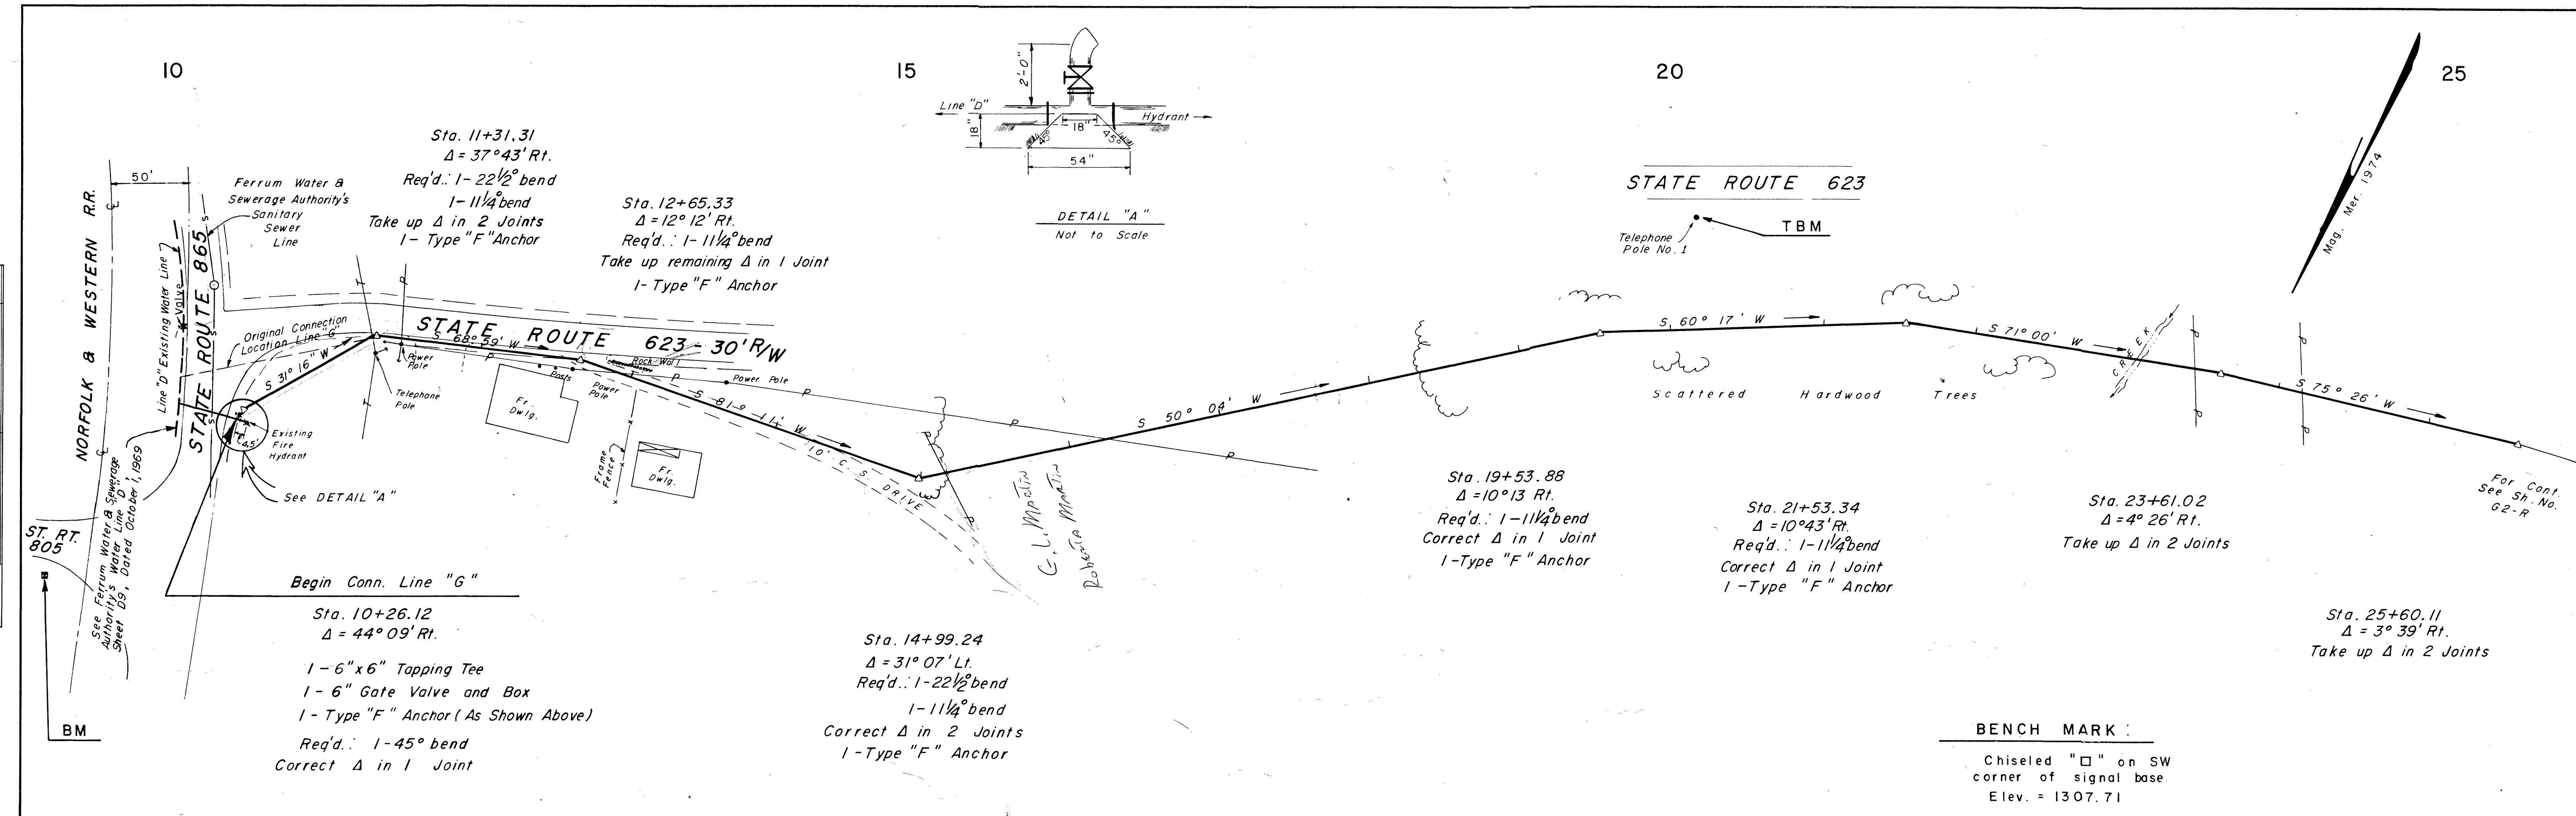


PLATE 1, PLAN-PROFILE
KEUFFEL & ESSER CO.
48 7024 MADE IN U.S.A.

FERRUM WATER & SEWERAGE AUTHORITY
J. A. GUSTIN & ASSOCIATES-CONSULTING ENGINEERS
MARTINSVILLE, VIRGINIA

WATER SUPPLY SYSTEM
REVISED: 4-24-74

SCALE: Horiz.: 1" = 50'
Vert.: 1" = 10'
F.B. 325-pg. 46

LINE "G" -
STA. 10+00.00 - 25+60.11
FEBRUARY 26, 1974